




GENERAL NOTES

The existing surface levels indicated on this plan have been interpolated from a digital terrain model created from a feature survey carried out prior to the lots being pegged.

They are not levels taken at the individual peg locations, and their accuracy is limited by the accuracy of the model and the process used to interpolate them from the model.

The finished surface levels indicated on this plan have been interpolated from a digital terrain model surveyed following construction works.

No responsibility is accepted for any damages or financial loss incurred due to the use of this plan

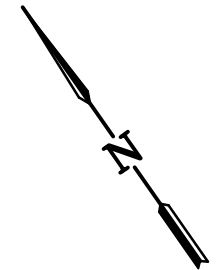

6		
5		
4		
3		
2		
1	Original Issue	25/10/2019
0	Draft	-
Ver	Revision Description	Date

Designed	Checked
R. Dawborn	A. Mertens
Oct 2019	Oct 2019
Approved	

Notes/Legend
 CONTOUR INTERVAL 0.1m

TERRACO
 Civil Engineers
 Project Managers
 Development Consultants

Terraco P/L
 ABN 12 681 695 776
 Corner Jewell Court
 & Rowena Street
 Bendigo Vic 3550
 Ph: 03 5442 5799
 Fax: 03 5441 5506
 E: info@terraco.com.au

Scale (m) H 1:500 0 5 10

All lengths are in metres
 and all levels are to Australian Height Datum
 (Original Sheet Size is A3)

Drawing file:	LTO Ref:
16080 FS Levels.dwg	PS 806819B

City Of Greater Bendigo - Jackass Flat
Arbor Estates Pty Ltd
 Canterbury Estate - Stage Seven
 Final Lot Fill Levels

Council Ref:	Coliban Ref:	Our Ref:	Version	Sheet
DS/904/2011		16080	1	1 of 3




GENERAL NOTES

The existing surface levels indicated on this plan have been interpolated from a digital terrain model created from a feature survey carried out prior to the lots being pegged.

They are not levels taken at the individual peg locations, and their accuracy is limited by the accuracy of the model and the process used to interpolate them from the model.

The finished surface levels indicated on this plan have been interpolated from a digital terrain model surveyed following construction works.

No responsibility is accepted for any damages or financial loss incurred due to the use of this plan

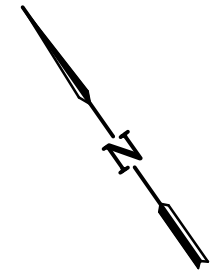

6		
5		
4		
3		
2		
1	Original Issue	25/10/2019
0	Draft	-
Ver	Revision Description	Date

Designed	Checked
R. Dawborn	A. Mertens
Oct 2019	Oct 2019
Approved	

Notes/Legend
 CONTOUR INTERVAL 0.1m

TERRACO
 Civil Engineers
 Project Managers
 Development Consultants

Terraco P/L
 ABN 12 681 695 776
 Corner Jewell Court
 & Rowena Street
 Bendigo Vic 3550
 Ph: 03 5442 5799
 Fax: 03 5441 5506
 E: info@terraco.com.au


Scale (m) H 1:500 0 5 10

All lengths are in metres
 and all levels are to Australian Height Datum
 (Original Sheet Size is A3)

Drawing file:	LTO Ref:
16080 FS Levels.dwg	PS 806819B

City Of Greater Bendigo - Jackass Flat
Arbor Estates Pty Ltd
 Canterbury Estate - Stage Seven
 Final Lot Fill Levels 2

Council Ref:	Coliban Ref:	Our Ref:	Version	Sheet
DS/904/2011		16080	1	2 of 3

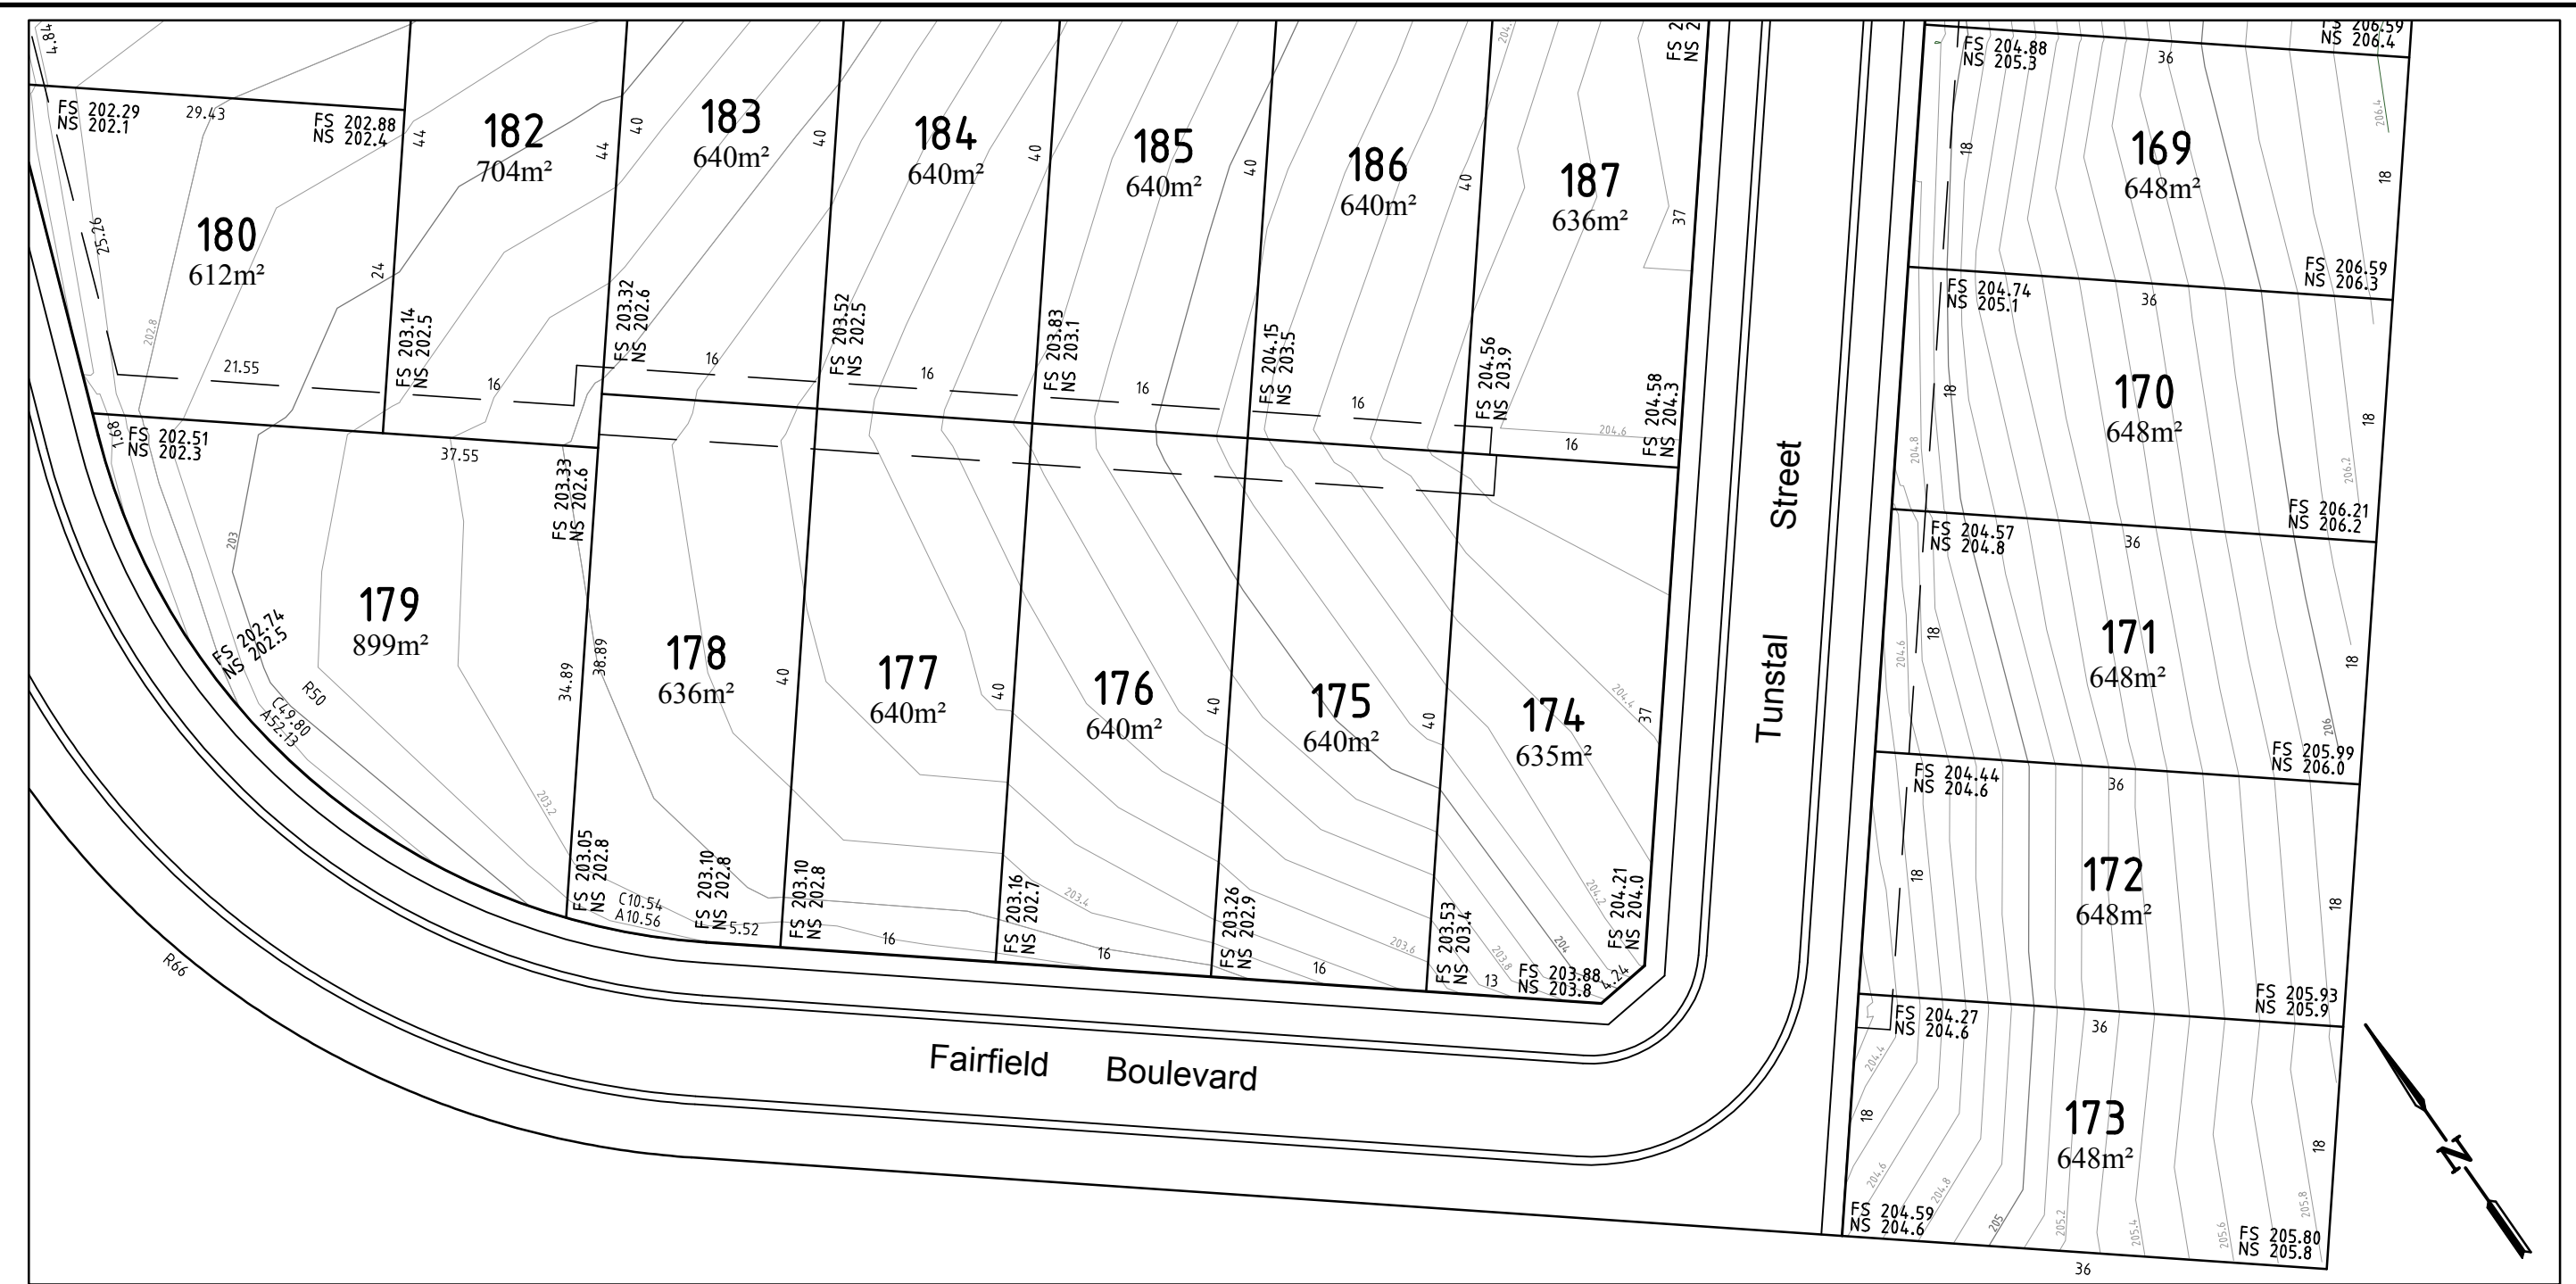

GENERAL NOTES

The existing surface levels indicated on this plan have been interpolated from a digital terrain model created from a feature survey carried out prior to the lots being pegged. They are not levels taken at the individual peg locations, and their accuracy is limited by the accuracy of the model and the process used to interpolate them from the model.

The finished surface levels indicated on this plan have been interpolated from a digital terrain model surveyed following construction works.

No responsibility is accepted for any damages or financial loss incurred due to the use of this plan

6			Designed	Checked
5			R. Dawborn	A. Mertens
4			Oct 2019	Oct 2019
3			Approved	
2				
1	Original Issue	25/10/2019		
0	Draft	-		
Ver	Revision Description	Date		

Notes/Legend
CONTOUR INTERVAL 0.1m

TERRACO
Civil Engineers
Project Managers
Development Consultants

Terraco P/L
ABN 12 681 695 776
Corner Jewell Court
& Rowena Street
Bendigo Vic 3550
Ph: 03 5442 5799
Fax: 03 5441 5506
E: info@terraco.com.au

Scale (m) H 1:500 0 5 10

All lengths are in metres
and all levels are to Australian Height Datum
(Original Sheet Size is A3)

Drawing file:	LTO Ref:	Council Ref:	Coliban Ref:	Our Ref:	Version	Sheet
16080 FS Levels.dwg	PS 806819B	DS/904/2011		16080	1	3 of 3

City Of Greater Bendigo - Jackass Flat
Arbor Estates Pty Ltd
Canterbury Estate - Stage Seven
Final Lot Fill Levels 3

Council Ref:	Coliban Ref:	Our Ref:	Version	Sheet
DS/904/2011		16080	1	3 of 3