

GENERAL NOTES

The existing surface levels indicated on this plan have been interpolated from a digital terrain model created from a feature survey carried out prior to the lots being pegged.

They are not levels taken at the individual peg locations, and their accuracy is limited by the accuracy of the model and the process used to interpolate them from the model.

The finished surface levels indicated on this plan have been interpolated from a digital terrain model surveyed following construction works.

No responsibility is accepted for any damages or financial loss incurred due to the use of this plan




6		
5		
4		
3		
2		
1	Original Issue	9/12/2021
0	Draft	-
Ver	Revision Description	Date

Designed	Checked
R. Dawborn	A. Mertens
Dec 2021	Dec 2021
Approved	

Notes/Legend
 PLEASE NOTE THAT CONTOURS SHOWN ON PLAN INDICATE THE APPROXIMATE FINISHED SURFACE CONTOUR INTERVAL 0.1m

TERRACO
 Civil Engineers
 Project Managers
 Development Consultants

Terraco P/L
 ABN 12 681 695 776
 Corner Jewell Court
 & Rowena Street
 Bendigo Vic 3550
 Ph: 03 5442 5799
 Fax: 03 5441 5506
 E: info@terraco.com.au

Scale (m) 
 H 1:500
 All lengths are in metres and all levels are to Australian Height Datum (Original Sheet Size is A3)

Drawing file:	LTO Ref:	Council Ref:	Coliban Ref:	Our Ref:	Version	Sheet
18008_FS Levels.dwg	PS 807951V	DS/953/2014	SME16112	18008	1	1 of 3

City of Greater Bendigo - Marong
Arbor Estates Pty Ltd
 Marong Run - Stage Seven
 Final Lot Fill Levels

GENERAL NOTES

The existing surface levels indicated on this plan have been interpolated from a digital terrain model created from a feature survey carried out prior to the lots being pegged.

They are not levels taken at the individual peg locations, and their accuracy is limited by the accuracy of the model and the process used to interpolate them from the model.

The finished surface levels indicated on this plan have been interpolated from a digital terrain model surveyed following construction works.

No responsibility is accepted for any damages or financial loss incurred due to the use of this plan




6		
5		
4		
3		
2		
1	Original Issue	9/12/2021
0	Draft	-
Ver	Revision Description	Date

Designed	Checked
R. Dawborn	A. Mertens
Dec 2021	Dec 2021
Approved	

Notes/Legend
PLEASE NOTE THAT CONTOURS SHOWN ON PLAN INDICATE THE APPROXIMATE FINISHED SURFACE CONTOUR INTERVAL 0.1m

TERRACO
Civil Engineers
Project Managers
Development Consultants

Terraco P/L
ABN 12 681 695 776
Corner Jewell Court
& Rowena Street
Bendigo Vic 3550
Ph: 03 5442 5799
Fax: 03 5441 5506
E: info@terraco.com.au

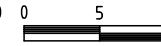Scale (m) 
All lengths are in metres
and all levels are to Australian Height Datum
(Original Sheet Size is A3)

Drawing file:	LTO Ref:
18008 FS Levels.dwg	PS 807951V

City of Greater Bendigo - Marong
Arbor Estates Pty Ltd
Marong Run - Stage Seven
Final Lot Fill Levels 2

Council Ref:	Coliban Ref:	Our Ref:	Version	Sheet
DS/953/2014	SME16112	18008	1	2 of 3


GENERAL NOTES

The existing surface levels indicated on this plan have been interpolated from a digital terrain model created from a feature survey carried out prior to the lots being pegged.

They are not levels taken at the individual peg locations, and their accuracy is limited by the accuracy of the model and the process used to interpolate them from the model.

The finished surface levels indicated on this plan have been interpolated from a digital terrain model surveyed following construction works.

No responsibility is accepted for any damages or financial loss incurred due to the use of this plan

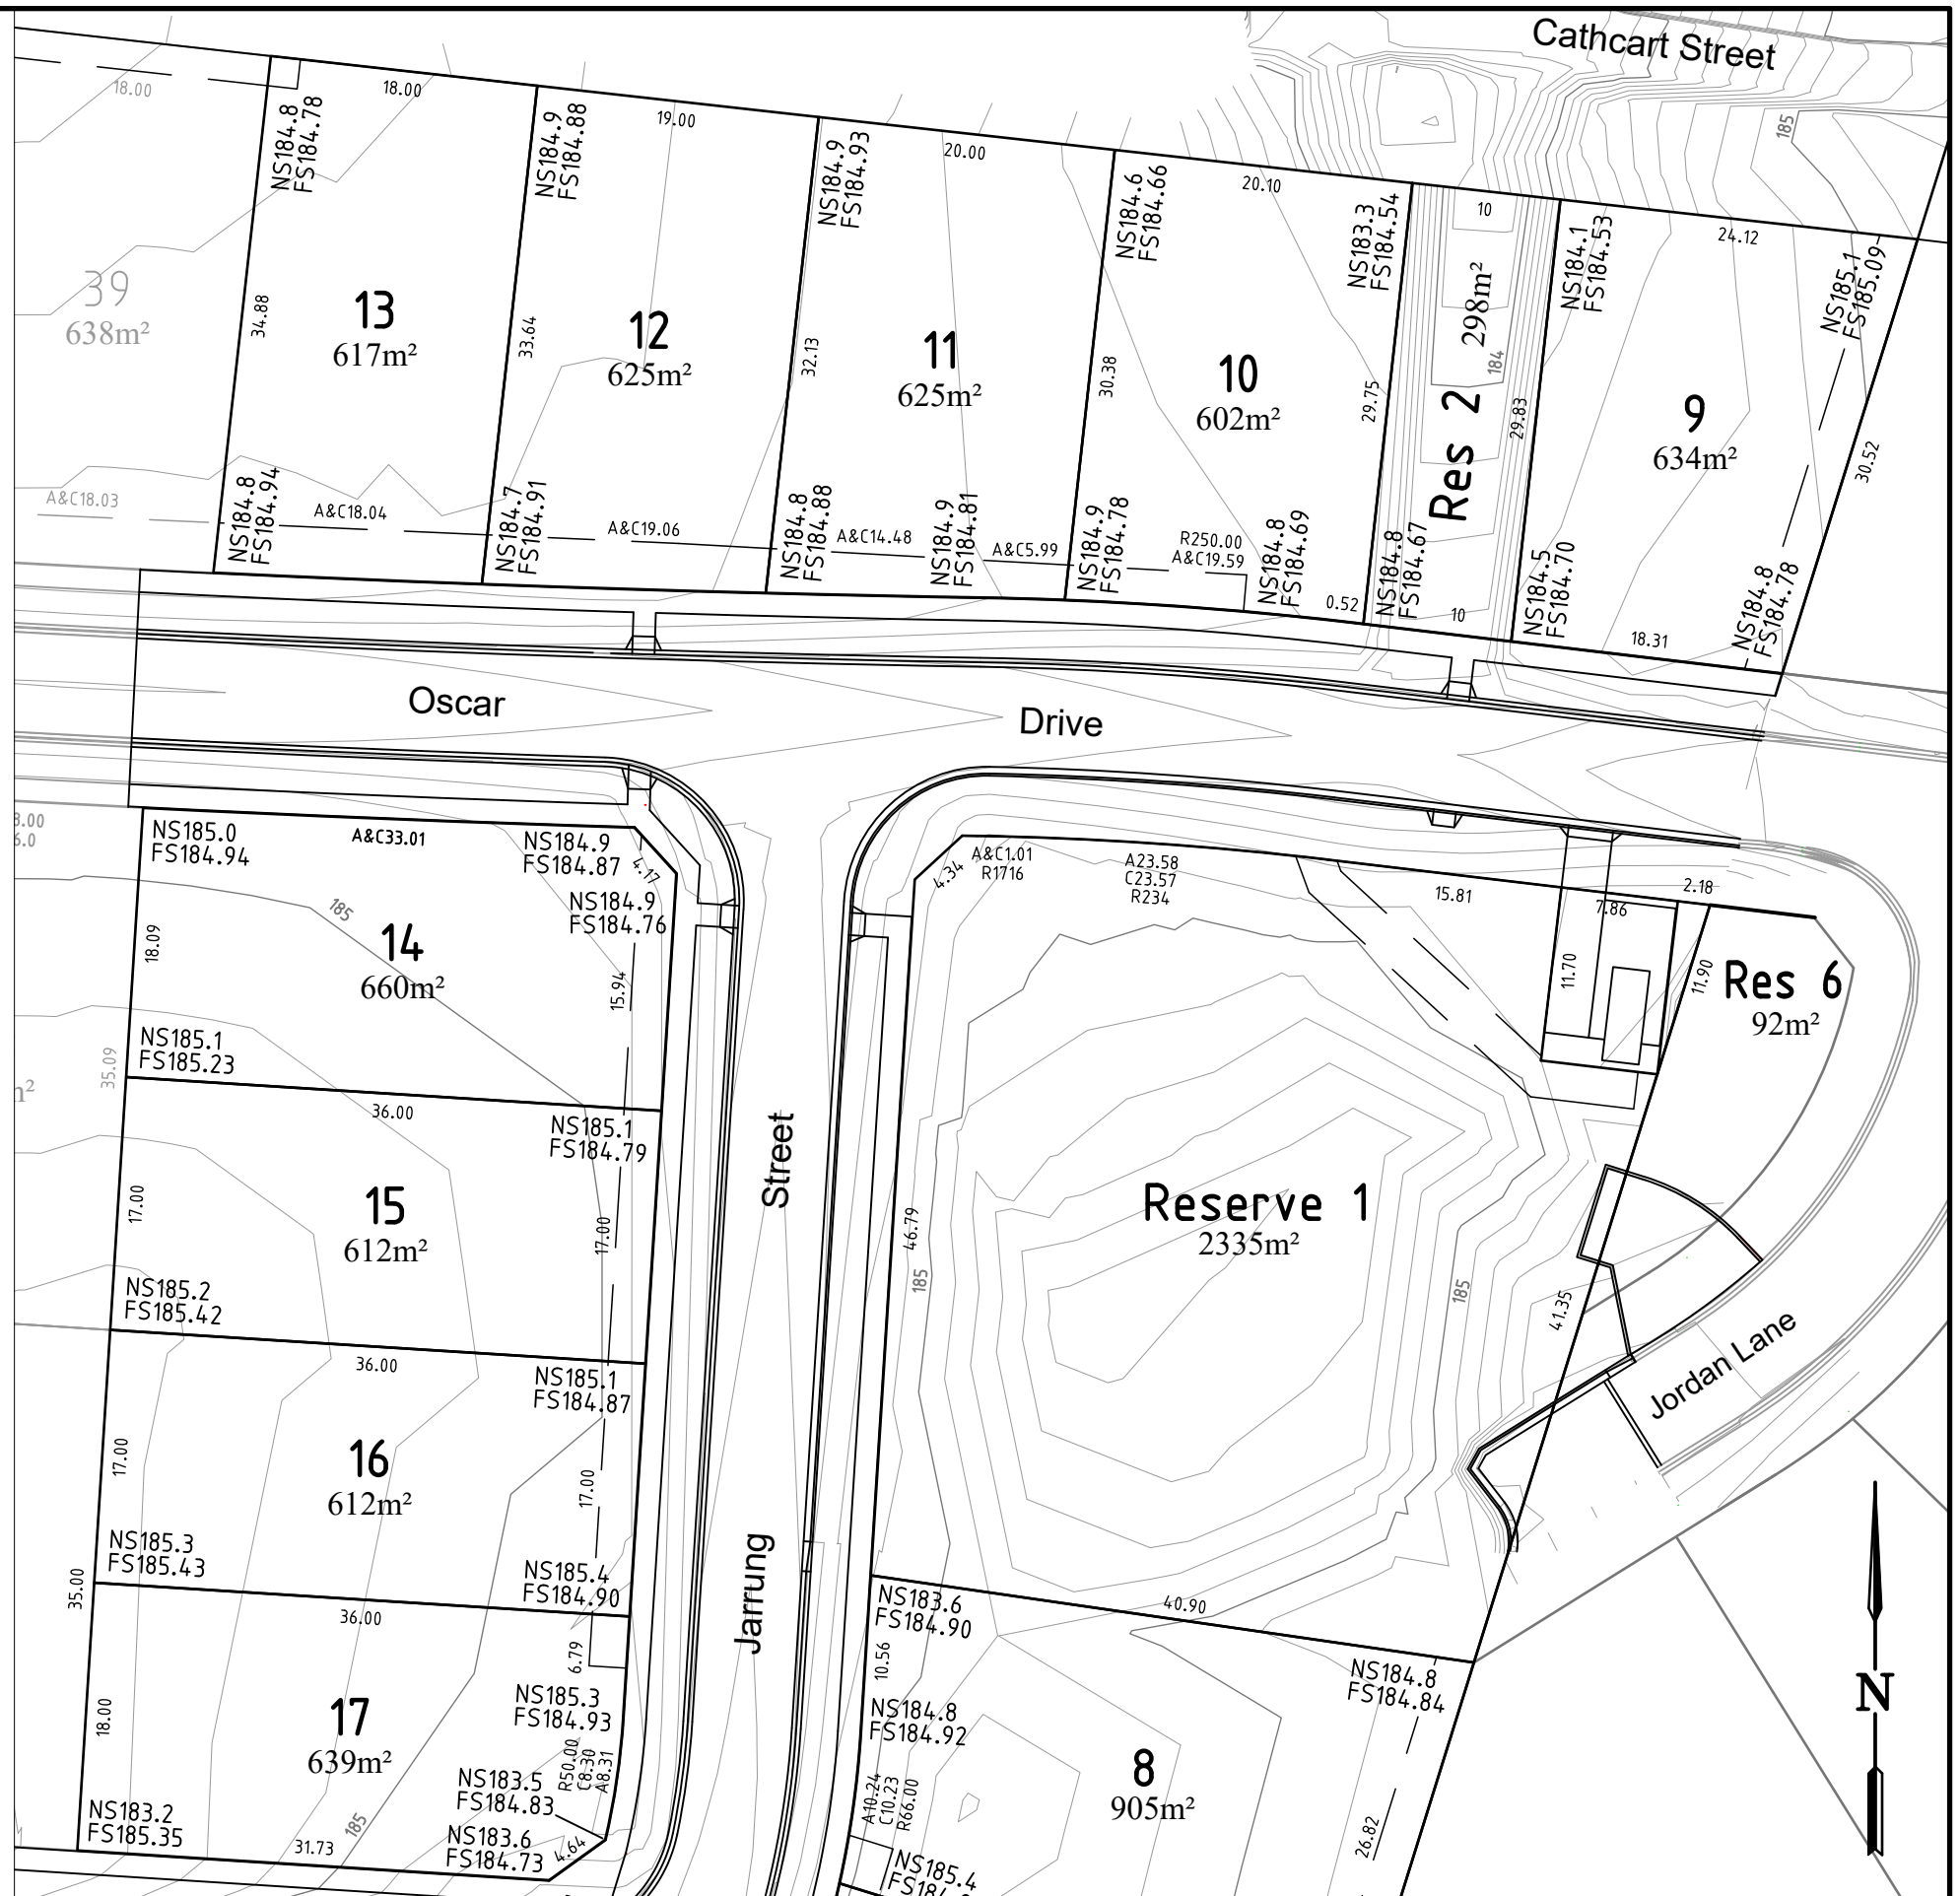


6		
5		
4		
3		
2		
1	Original Issue	9/12/2021
0	Draft	-
Ver	Revision Description	Date

Designed	Checked
R. Dawborn	A. Mertens
Dec 2021	Dec 2021
Approved	

Notes/Legend
PLEASE NOTE THAT CONTOURS SHOWN ON PLAN INDICATE THE APPROXIMATE FINISHED SURFACE CONTOUR INTERVAL 0.1m

TERRACO
Civil Engineers
Project Managers
Development Consultants

Terraco P/L
ABN 12 681 695 776
Corner Jewell Court
& Rowena Street
Bendigo Vic 3550
Ph: 03 5442 5799
Fax: 03 5441 5506
E: info@terraco.com.au

Scale (m) 
H 1:500
All lengths are in metres and all levels are to Australian Height Datum (Original Sheet Size is A3)

Drawing file:	LTO Ref:	Council Ref:	Coliban Ref:	Our Ref:	Version	Sheet
18008 FS Levels.dwg	PS 807951V	DS/953/2014	SME16112	18008	1	3 of 3

City of Greater Bendigo - Marong
Arbor Estates Pty Ltd
Marong Run - Stage Seven
Final Lot Fill Levels 3