

o These plans are design plans and are provided as a guide only.
 o No guarantee is provided in relation to their accuracy as they will NOT reflect any changes or alterations which may have occurred during construction.
 o Service locations are indicative and MUST be confirmed with the relevant Authority.
 o No responsibility is accepted for any damages or financial loss incurred due to the use of these plans.



INTERSECTION DETAIL REFER TO SHEET 11

WARNING
 BEWARE OF UNDERGROUND SERVICES
 THE LOCATION OF UNDERGROUND SERVICES ARE APPROXIMATE ONLY AND THEIR EXACT POSITION SHOULD BE PROVEN ON SITE. NO GUARANTEE IS GIVEN THAT ALL EXISTING SERVICES ARE SHOWN.

6		
5		
4		
3	Update	8/9/2021
2	Issued for Construction	26/6/2020
1	Original Issue	16/8/2019
0	Draft	16/5/2019
Ver	Revision Description	Date

Designed	R. Dawborn	Checked	A. Mertens
	Sep 2021		Sep 2021
Approved			

Notes/Legend
 PLEASE NOTE THAT CONTOURS SHOWN ON PLAN INDICATE THE APPROXIMATE FINISHED SURFACE CONTOUR INTERVAL 0.1m
 DIGITAL SETOUT WILL BE PROVIDED TO CONTRACTOR

TERRACO
 Civil Engineers
 Project Managers
 Development Consultants

Terraco P/L
 ABN 12 681 695 776
 Corner Jewell Court
 & Rowena Street
 Bendigo Vic 3550
 Ph: 03 5442 5799
 Fax: 03 5441 5506
 E: info@terraco.com.au

Scale (m) H 1:500
 All lengths are in metres and all levels are to Australian Height Datum (Original Sheet Size is A3)


Drawing file:	LTO Ref:	Council Ref:	Coliban Ref:	Our Ref:	Version	Sheet
18008 Layout.dwg	PS 807951V	DS/953/2014	SME 16112	18008	3	5 of 47

City of Greater Bendigo - Marong
Arbor Estates Pty Ltd
 Marong Run - Stage Seven
 Layout Plan

o These plans are design plans and are provided as a guide only.
 o No guarantee is provided in relation to their accuracy as they will NOT reflect any changes or alterations which may have occurred during construction.
 o Service locations are indicative and MUST be confirmed with the relevant Authority.
 o No responsibility is accepted for any damages or financial loss incurred due to the use of these plans.



WARNING
 BEWARE OF UNDERGROUND SERVICES
 THE LOCATION OF UNDERGROUND SERVICES ARE APPROXIMATE ONLY AND THEIR EXACT POSITION SHOULD BE PROVEN ON SITE. NO GUARANTEE IS GIVEN THAT ALL EXISTING SERVICES ARE SHOWN.

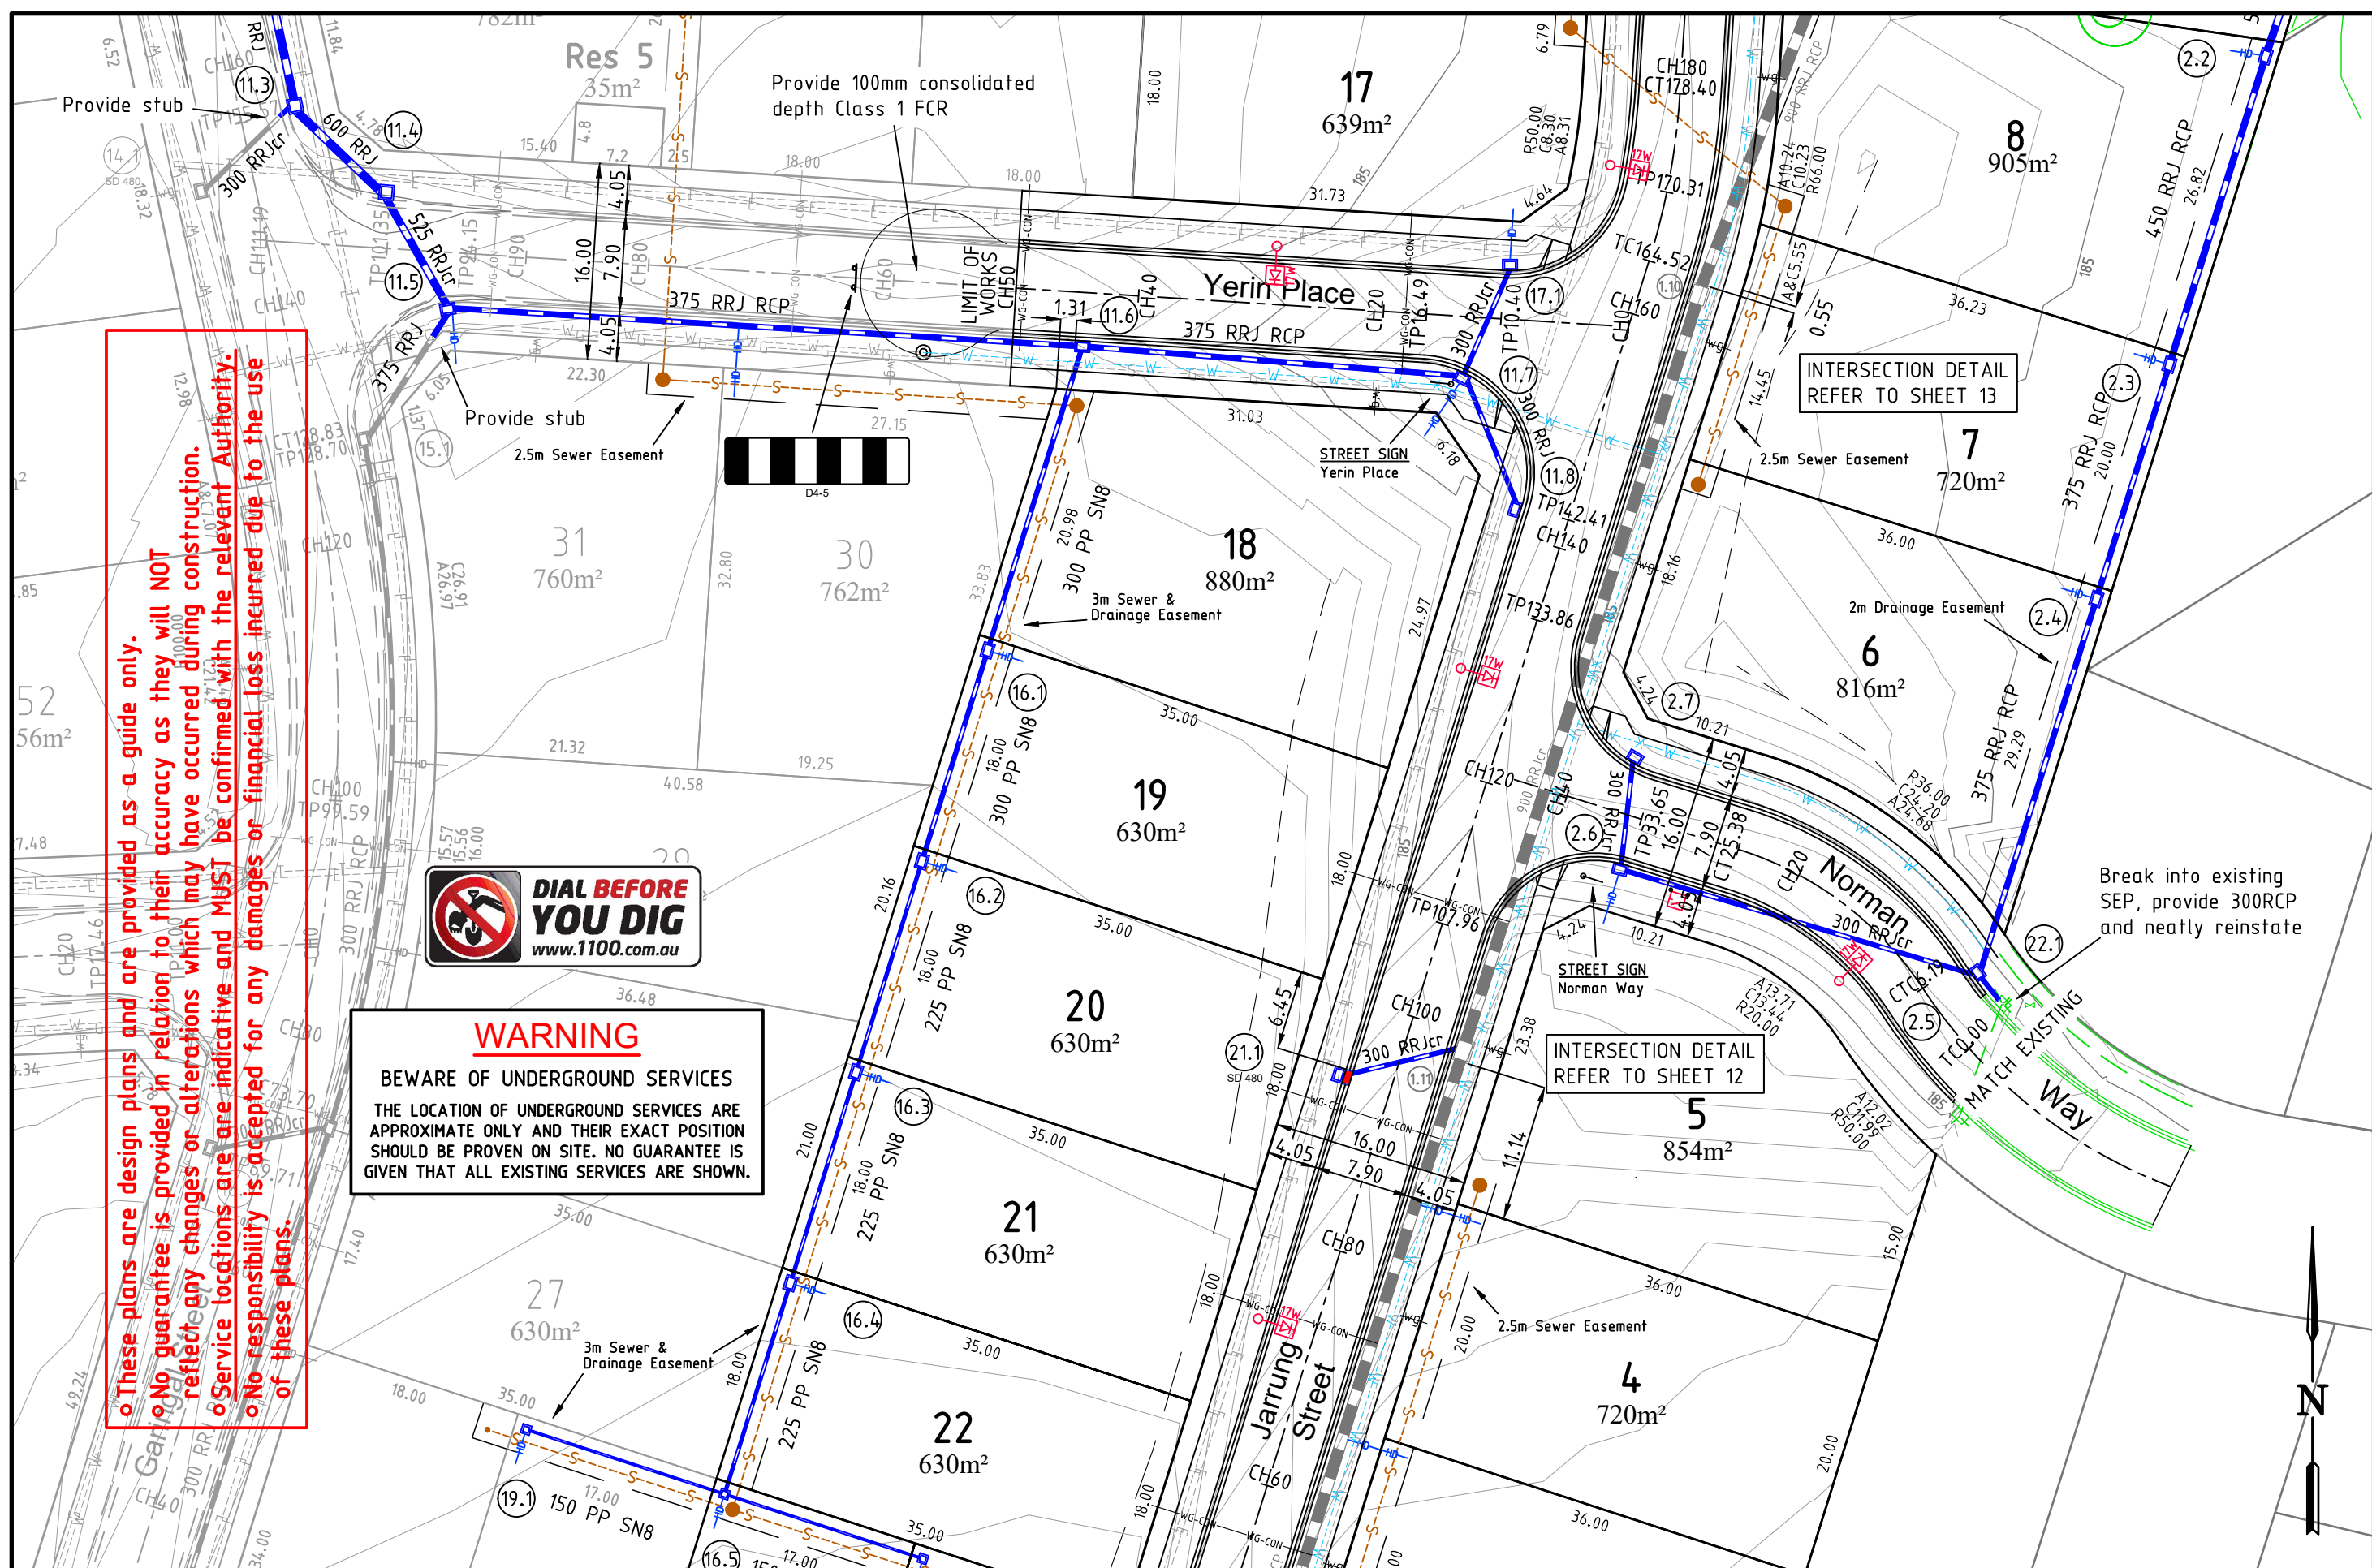

6		
5		
4		
3	Update	8/9/2021
2	Issued for Construction	26/6/2020
1	Original Issue	16/8/2019
0	Draft	16/5/2019
Ver	Revision Description	Date

Designed	R. Dawborn	Checked	A. Mertens
	Sep 2021		Sep 2021
Approved			

Notes/Legend
 PLEASE NOTE THAT CONTOURS SHOWN ON PLAN INDICATE THE APPROXIMATE FINISHED SURFACE CONTOUR INTERVAL 0.1m
 DIGITAL SETOUT WILL BE PROVIDED TO CONTRACTOR

TERRACO
 Civil Engineers
 Project Managers
 Development Consultants

Terraco P/L
 ABN 12 681 695 776
 Corner Jewell Court
 & Rowena Street
 Bendigo Vic 3550
 Ph: 03 5442 5799
 Fax: 03 5441 5506
 E: info@terraco.com.au


H 1:500 0 5 10
 Scale (m)

All lengths are in metres
 and all levels are to Australian Height Datum
 (Original Sheet Size is A3)

Drawing file:	LTO Ref:	Council Ref:	Coliban Ref:	Our Ref:	Version	Sheet
18008 Layout.dwg	PS 807951V	DS/953/2014	SME 16112	18008	3	6 of 47

City of Greater Bendigo - Marong
 Arbor Estates Pty Ltd
 Marong Run - Stage Seven
 Layout Plan 2

These plans are design plans and are provided as a guide only.
 No guarantee is provided in relation to their accuracy as they will NOT reflect any changes or alterations which may have occurred during construction.
 Service locations are indicative and MUST be confirmed with the relevant Authority.
 No responsibility is accepted for any damages or financial loss incurred due to the use of these plans.

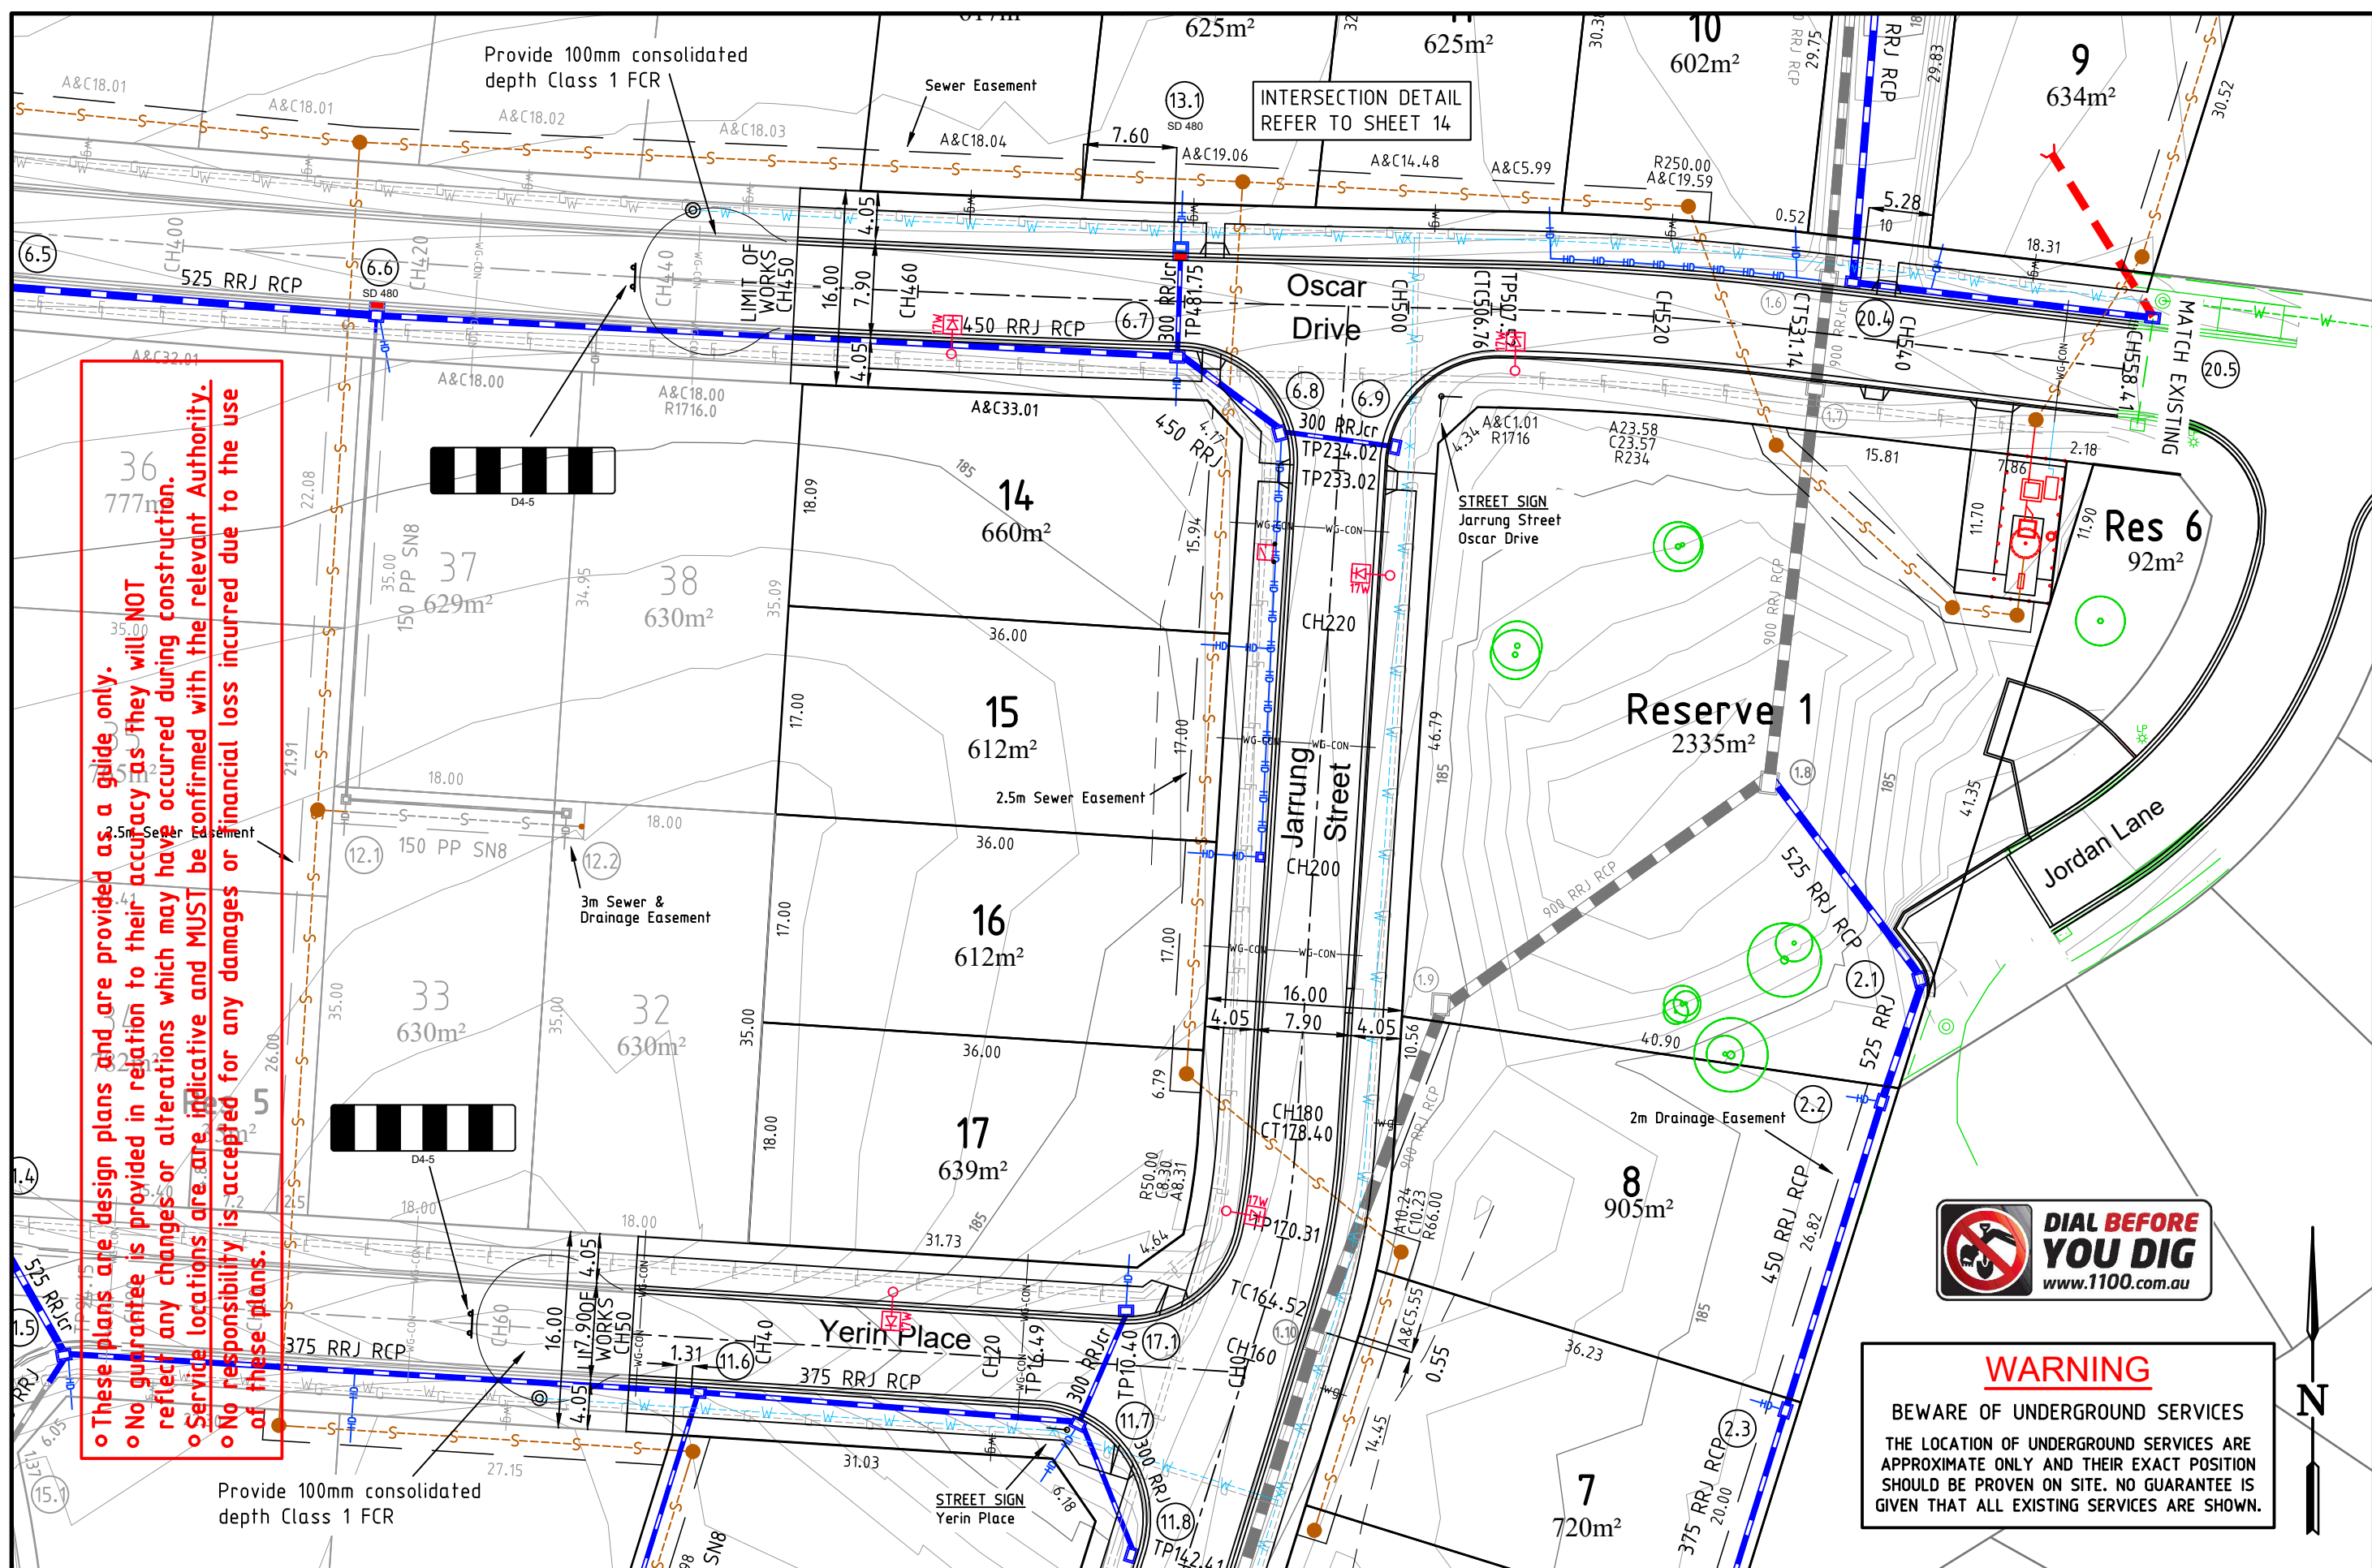

WARNING
 BEWARE OF UNDERGROUND SERVICES
 THE LOCATION OF UNDERGROUND SERVICES ARE APPROXIMATE ONLY AND THEIR EXACT POSITION SHOULD BE PROVEN ON SITE. NO GUARANTEE IS GIVEN THAT ALL EXISTING SERVICES ARE SHOWN.

6		
5		
4		
3	Update	8/9/2021
2	Issued for Construction	26/6/2020
1	Original Issue	16/8/2019
0	Draft	16/5/2019
Ver	Revision Description	Date

Designed	R. Dawborn	Checked	A. Mertens
	Sep 2021		Sep 2021
Approved			

Notes/Legend
 PLEASE NOTE THAT CONTOURS SHOWN ON PLAN INDICATE THE APPROXIMATE FINISHED SURFACE CONTOUR INTERVAL 0.1m
 DIGITAL SETOUT WILL BE PROVIDED TO CONTRACTOR

TERRACO
 Civil Engineers
 Project Managers
 Development Consultants

Terraco P/L
 ABN 12 681 695 776
 Corner Jewell Court
 & Rowena Street
 Bendigo Vic 3550
 Ph: 03 5442 5799
 Fax: 03 5441 5506
 E: info@terraco.com.au

Scale (m) H 1:500 0 5 10
 All lengths are in metres and all levels are to Australian Height Datum (Original Sheet Size is A3)
 Drawing file: 18008 Layout.dwg
 LTO Ref: PS 807951V
 Council Ref: DS/953/2014


City of Greater Bendigo - Marong
 Arbor Estates Pty Ltd
 Marong Run - Stage Seven
 Layout Plan 3
 Coliban Ref: SME 16112
 Our Ref: 18008
 Version: 3
 Sheet: 7 of 47

WARNING
 BEWARE OF UNDERGROUND SERVICES
 THE LOCATION OF UNDERGROUND SERVICES ARE APPROXIMATE ONLY AND THEIR EXACT POSITION SHOULD BE PROVEN ON SITE. NO GUARANTEE IS GIVEN THAT ALL EXISTING SERVICES ARE SHOWN.



◦ These plans are design plans and are provided as a guide only.
 ◦ No guarantee is provided in relation to their accuracy as they will NOT reflect any changes or alterations which may have occurred during construction.
 ◦ Service locations are indicative and MUST be confirmed with the relevant Authority.
 ◦ No responsibility is accepted for any damages or financial loss incurred due to the use of these plans.

SEDIMENTATION BASIN
 REFER TO SHEET A3

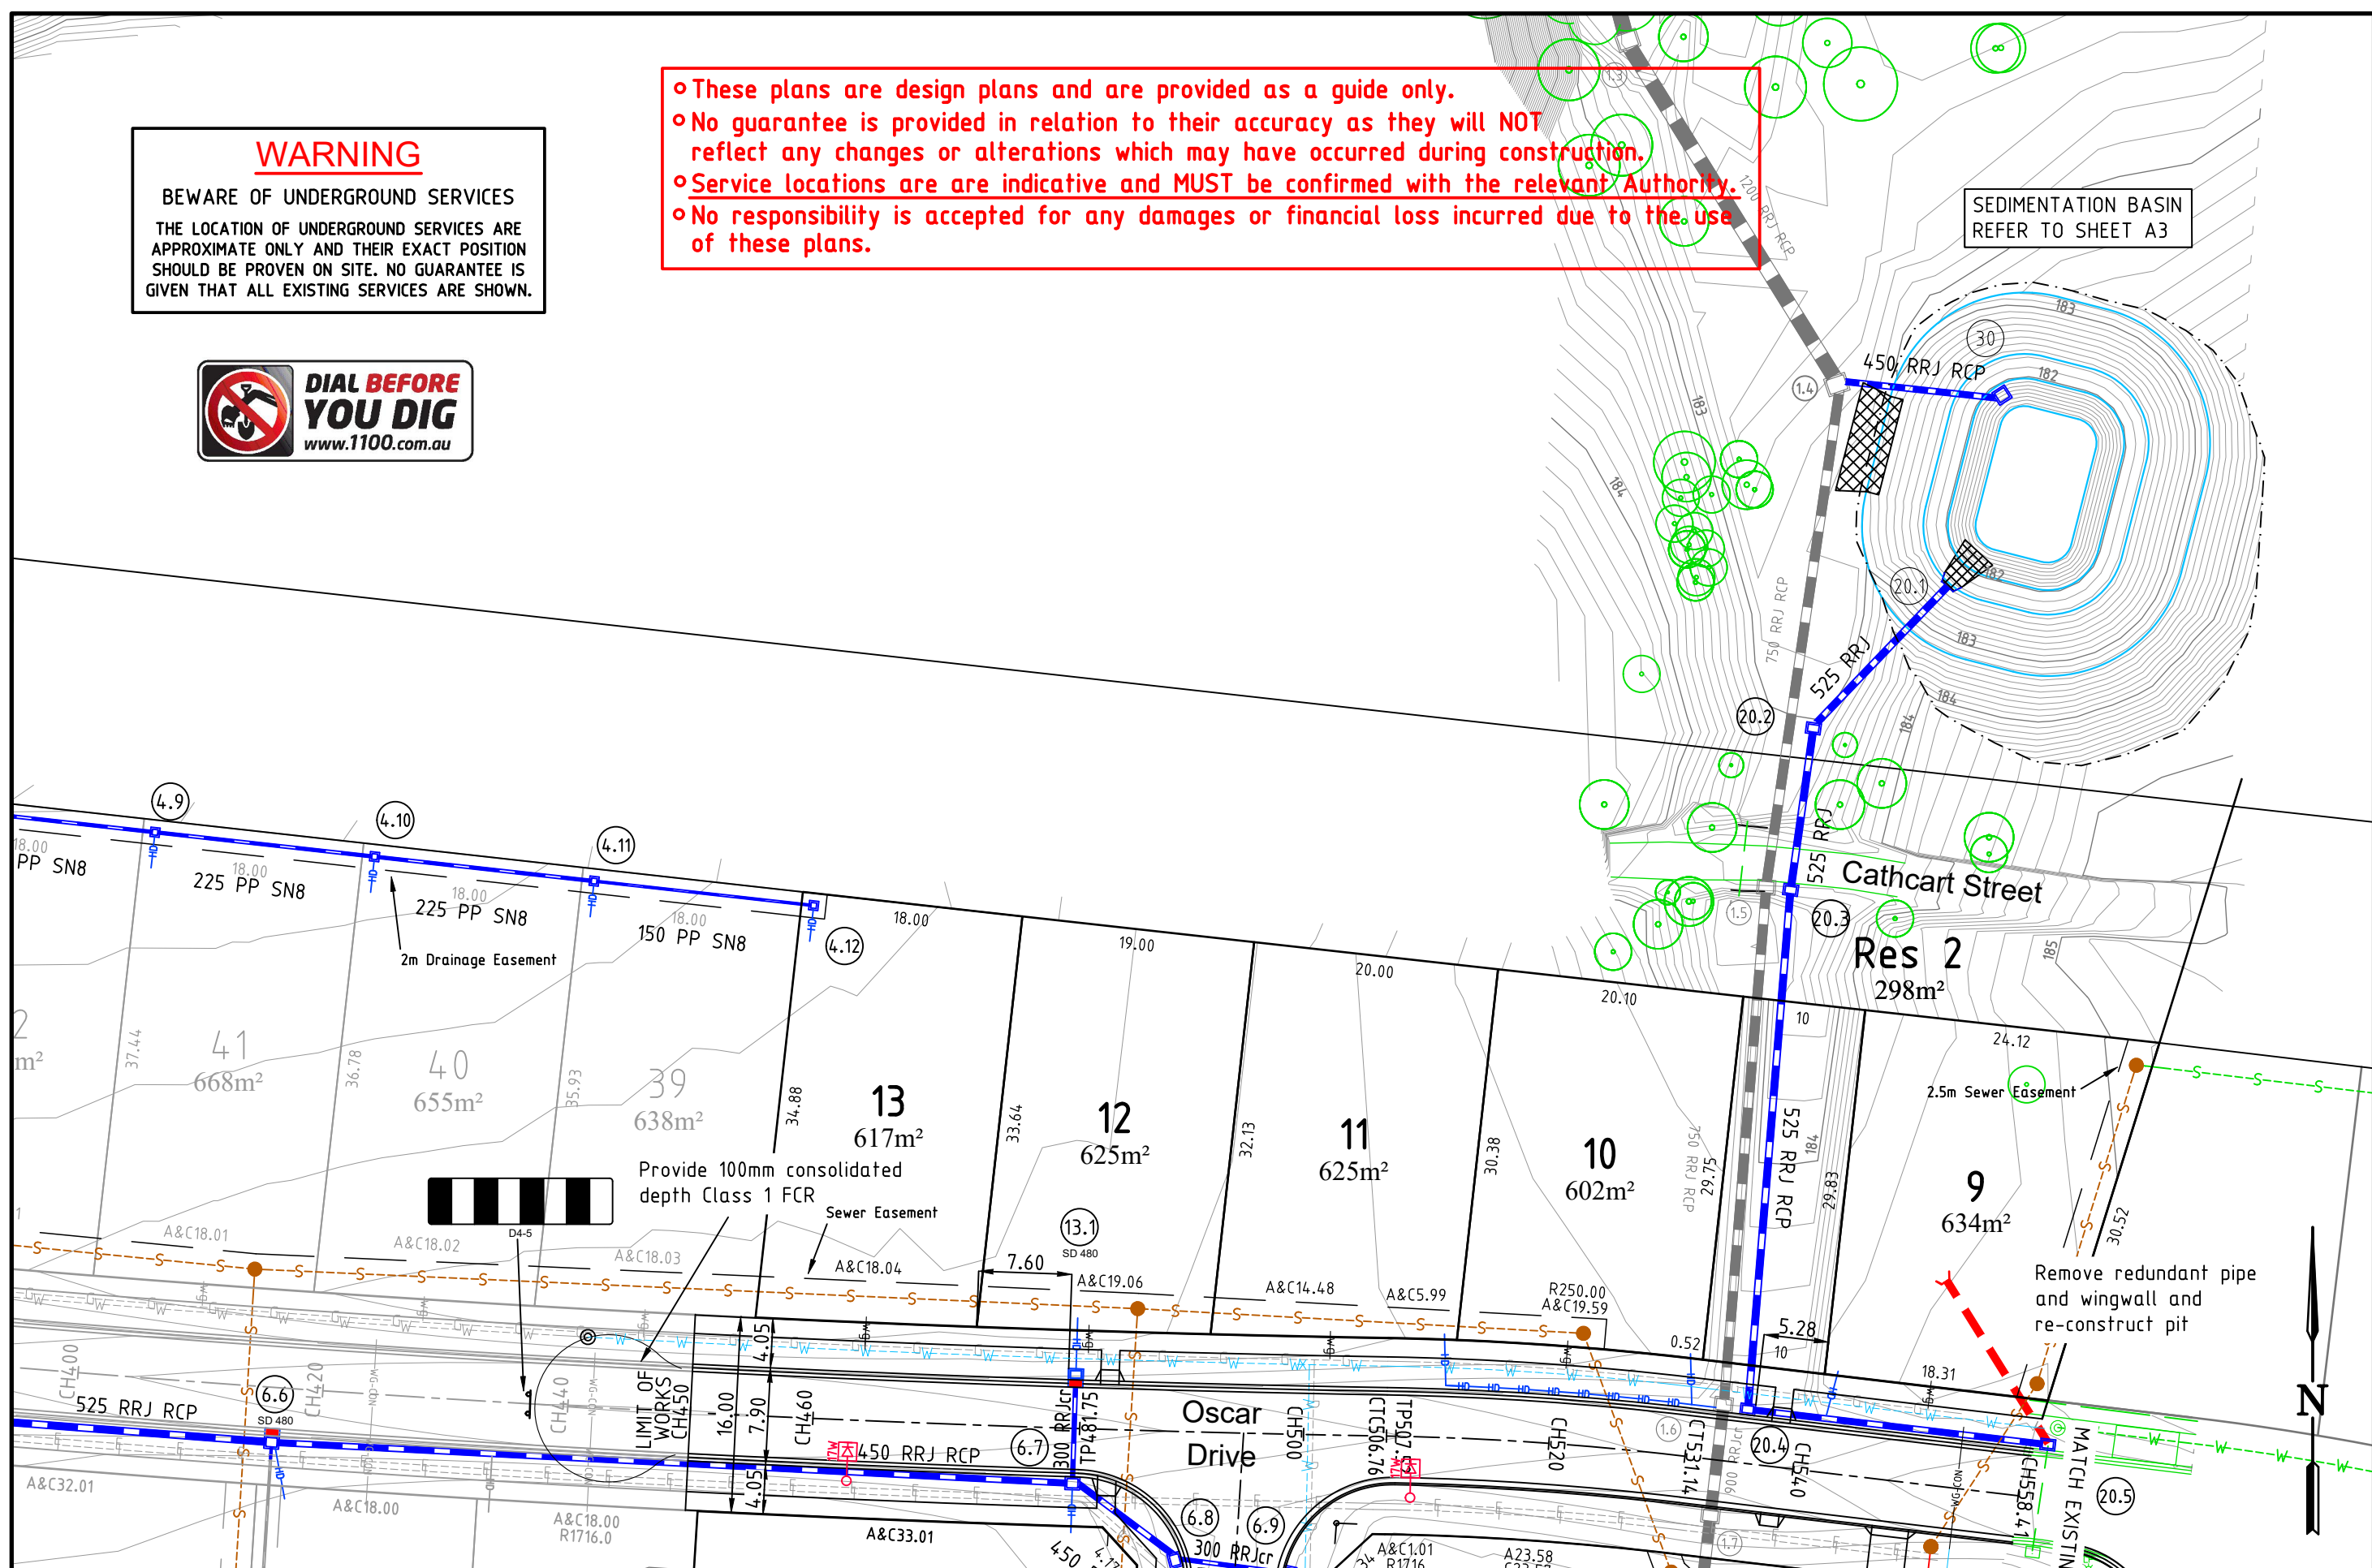

6		
5		
4		
3	Update	8/9/2021
2	Issued for Construction	26/6/2020
1	Original Issue	16/8/2019
0	Draft	16/5/2019
Ver	Revision Description	Date

Designed
R. Dawborn
Sep 2021

Checked
A. Mertens
Sep 2021

Approved

Notes/Legend
 PLEASE NOTE THAT CONTOURS SHOWN ON PLAN INDICATE THE APPROXIMATE FINISHED SURFACE CONTOUR INTERVAL 0.1m
 DIGITAL SETOUT WILL BE PROVIDED TO CONTRACTOR

TERRACO
 Civil Engineers
 Project Managers
 Development Consultants

Terraco P/L
 ABN 12 681 695 776
 Corner Jewell Court
 & Rowena Street
 Bendigo Vic 3550
 Ph: 03 5442 5799
 Fax: 03 5441 5506
 E: info@terraco.com.au

Scale (m) H 1:500 0 5 10
 All lengths are in metres
 and all levels are to Australian Height Datum
 (Original Sheet Size is A3)

Drawing file: 18008 Layout.dwg
 LTO Ref: PS 807951V
 Council Ref: DS/953/2014
 Coliban Ref: SME 16112
 Our Ref: 18008
 Version: 3
 Sheet: 8 of 47

City of Greater Bendigo - Marong
Arbor Estates Pty Ltd
 Marong Run - Stage Seven
 Layout Plan 4