

o These plans are design plans and are provided as a guide only.
 o No guarantee is provided in relation to their accuracy as they will NOT reflect any changes or alterations which may have occurred during construction.
 o Service locations are indicative and MUST be confirmed with the relevant Authority.
 o No responsibility is accepted for any damages or financial loss incurred due to the use of these plans.



WARNING
 BEWARE OF UNDERGROUND SERVICES
 THE LOCATION OF UNDERGROUND SERVICES ARE APPROXIMATE ONLY AND THEIR EXACT POSITION SHOULD BE PROVEN ON SITE. NO GUARANTEE IS GIVEN THAT ALL EXISTING SERVICES ARE SHOWN.

CURVE DETAIL
 REFER TO SHEET 8

CONTRACTOR TO CONFIRM LOCATIONS & LEVELS OF SERVICES PRIOR TO COMMENCEMENT OF WORKS

Printed: 2022-12-08 18:16:29

6		
5		
4		
3		
2		
1	Original Issue	17/2/2021
0	Draft	6/10/2020
Ver	Revision Description	Date

Designed	Checked
R. Dawborn	G. McCoomb
Feb 2021	Feb 2021
Approved	

Notes/Legend
 Contours shown on plan indicate the approximate finished surface.
 Contour interval 0.1m.
 ■ Indicates proposed tree location subject to other surrounding service locations.

TERRACO
 Civil Engineers
 Project Managers
 Development Consultants


Terraco P/L
 ABN 12 681 695 776
 9 Jewell Court
 East Bendigo, Vic 3550
 Ph: 03 5442 5799
 Fax: 03 5441 5506
 E: info@terraco.com.au
 Web: www.terraco.com.au

Scale (m)

All lengths are in metres and all levels are to Australian Height Datum (Original Sheet Size is A3)

Drawing file: 20142 Layout w disclaimer.dwg
 LTO Ref: PS 807993D

City of Greater Bendigo - Marong					
Arbor Estates Pty Ltd					
Marong Run Estate - Stage 9					
Layout Plan					
Council Ref:	Water Auth. Ref:	Our Ref:	Version	Sheet	
DS/953/2014	ME 21060	20142	1	5 of 16	

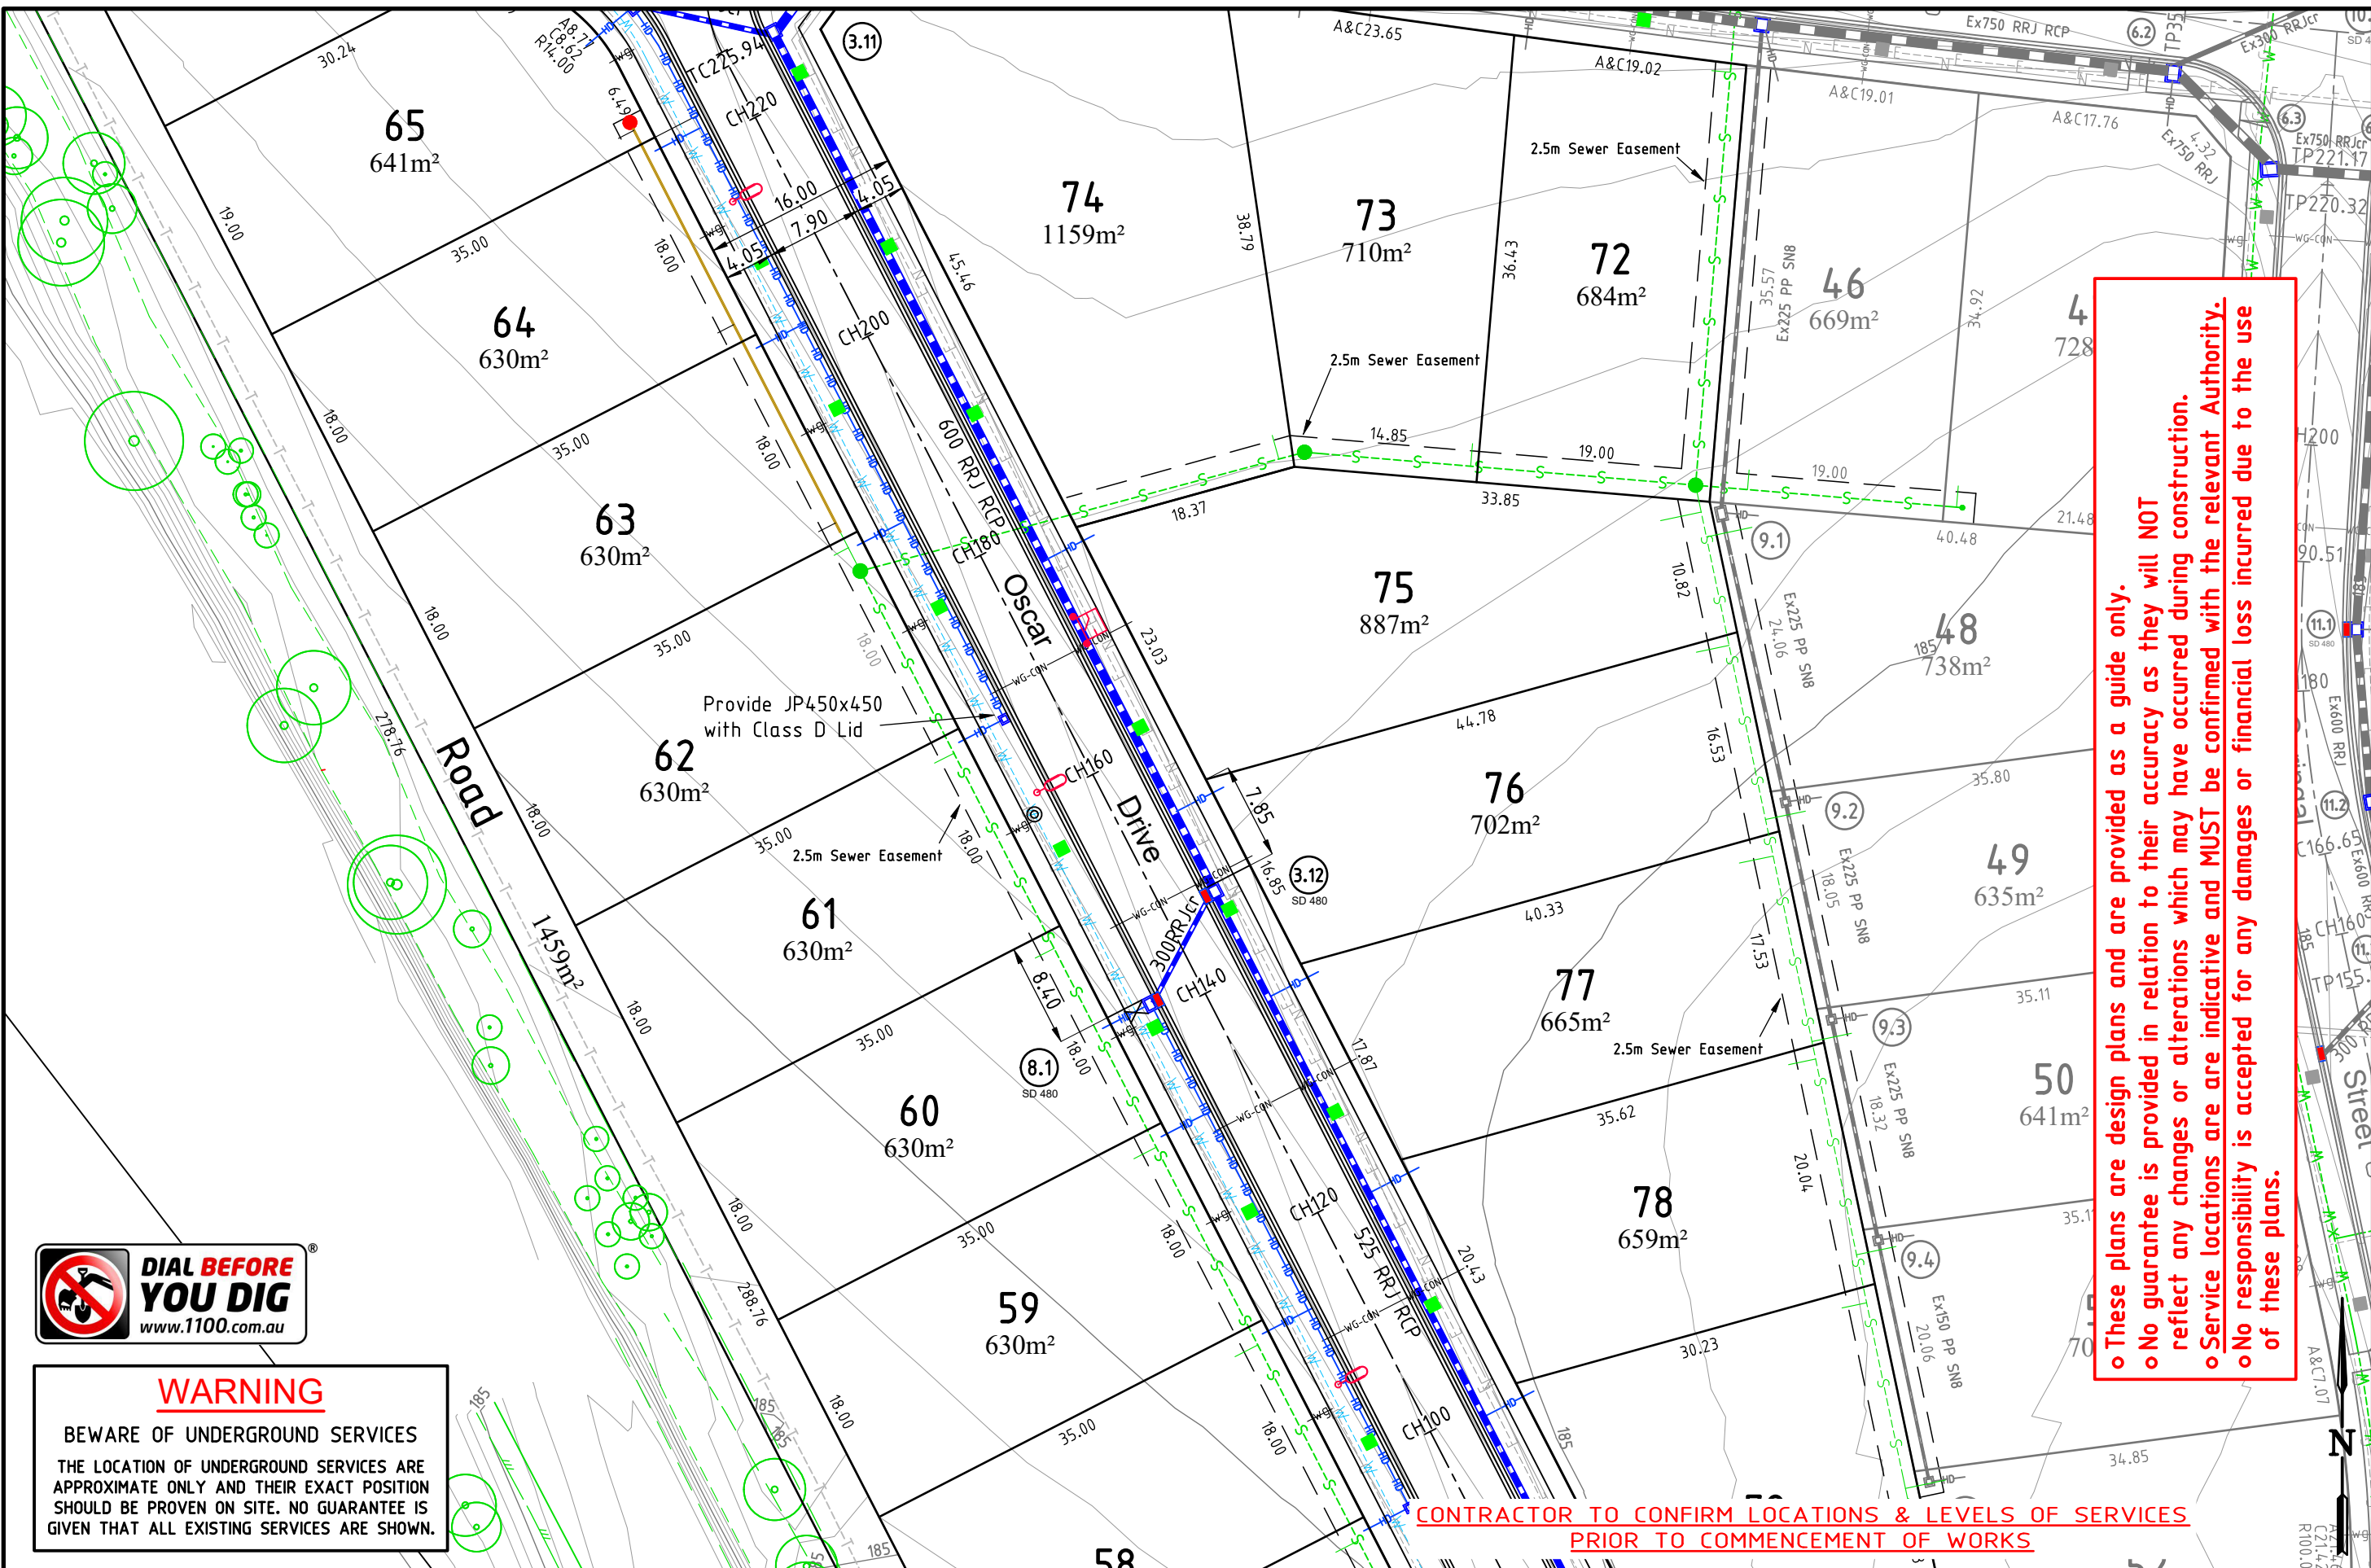

o These plans are design plans and are provided as a guide only.
 o No guarantee is provided in relation to their accuracy as they will NOT reflect any changes or alterations which may have occurred during construction.
 o Service locations are indicative and MUST be confirmed with the relevant Authority.
 o No responsibility is accepted for any damages or financial loss incurred due to the use of these plans.



WARNING

BEWARE OF UNDERGROUND SERVICES

THE LOCATION OF UNDERGROUND SERVICES ARE APPROXIMATE ONLY AND THEIR EXACT POSITION SHOULD BE PROVEN ON SITE. NO GUARANTEE IS GIVEN THAT ALL EXISTING SERVICES ARE SHOWN.

CONTRACTOR TO CONFIRM LOCATIONS & LEVELS OF SERVICES PRIOR TO COMMENCEMENT OF WORKS

Printed: 2022-12-08 18:16:29

6		
5		
4		
3		
2		
1	Original Issue	17/2/2021
0	Draft	6/10/2020
Ver	Revision Description	Date

Designed	Checked
R. Dawborn	G. McCoomb
Feb 2021	Feb 2021
Approved	

Notes/Legend

Contours shown on plan indicate the approximate finished surface. Contour interval 0.1m.

■ Indicates proposed tree location subject to other surrounding service locations.

TERRACO

Civil Engineers
Project Managers
Development Consultants

Terraco P/L
ABN 12 681 695 776
9 Jewell Court
East Bendigo, Vic 3550
Ph: 03 5442 5799
Fax: 03 5441 5506
E: info@terraco.com.au
Web: www.terraco.com.au

Scale (m) H1:500 0 5 10

All lengths are in metres and all levels are to Australian Height Datum (Original Sheet Size is A3)

Drawing file: 20142 Layout w disclaimer.dwg
LTO Ref: PS 807993D

City of Greater Bendigo - Marong					
Arbor Estates Pty Ltd					
Marong Run Estate - Stage 9					
Layout Plan 2					
Council Ref:	Water Auth. Ref:	Our Ref:	Version	Sheet	
DS/953/2014	ME 21060	20142	1	6 of 16	

**CONTRACTOR TO CONFIRM LOCATIONS & LEVELS OF SERVICES
PRIOR TO COMMENCEMENT OF WORKS**

Cathcart Street

Reserve 3
1493m²

Oscar Drive

o These plans are design plans and are provided as a guide only.
 o No guarantee is provided in relation to their accuracy as they will NOT reflect any changes or alterations which may have occurred during construction.
 o Service locations are indicative and MUST be confirmed with the relevant Authority.
 o No responsibility is accepted for any damages or financial loss incurred due to the use of these plans.

CURVE DETAIL
REFER TO SHEET 9



WARNING
BEWARE OF UNDERGROUND SERVICES
THE LOCATION OF UNDERGROUND SERVICES ARE APPROXIMATE ONLY AND THEIR EXACT POSITION SHOULD BE PROVEN ON SITE. NO GUARANTEE IS GIVEN THAT ALL EXISTING SERVICES ARE SHOWN.

6		
5		
4		
3		
2		
1	Original Issue	17/2/2021
0	Draft	6/10/2020
Ver	Revision Description	Date

Designed	Checked
R. Dawborn Feb 2021	G. McCoomb Feb 2021
Approved	

Notes/Legend
Contours shown on plan indicate the approximate finished surface.
Contour interval 0.1m.
■ Indicates proposed tree location subject to other surrounding service locations.

TERRACO
Civil Engineers
Project Managers
Development Consultants

Terraco P/L
ABN 12 681 695 776
9 Jewell Court
East Bendigo, Vic 3550
Ph: 03 5442 5799
Fax: 03 5441 5506
E: info@terraco.com.au
Web: www.terraco.com.au

Scale (m) H1:500 0 5 10

All lengths are in metres and all levels are to Australian Height Datum (Original Sheet Size is A3)

Drawing file: 20142 Layout w disclaimer.dwg
LTO Ref: PS 807993D

City of Greater Bendigo - Marong
Arbor Estates Pty Ltd
Marong Run Estate - Stage 9
Layout Plan 3

Council Ref:	Water Auth. Ref:	Our Ref:	Version	Sheet
DS/953/2014	ME 21060	20142	1	7 of 16

Printed: 2022-12-08 18:16:30