JOINS SHEET LA-02 17 8 AV(5) 1224m² 1230m² 18 3337m² 1242m² 1265m² 19 20 1187m² 1405m² Kiosk Reserve 1224m² TWO EXISTING STREET TREES TO BE REMOVED TO ALLOW EXISTING STREET TREE TO BE -PLANS. EUCALYPTUS TRICARPA (RED IRONBARK) RETAINED (FRONTING ADJOINING PROPERTY 1220m² EUCALYPTUS SIDEROXÝLON (MUGGA IRONBARK). TWO ADDITIONAL STREET TREES TO BE REMOVED TO ALLOW CIVIL WORKS AND REGRADING OF NATURE STRIP TO BE REPLACED WITH EXISTING STREET TREE TO BE-RETAINED AND PROTECTED DURING WORKS. EUCALYPTUS TRICARPA (RED IRONBARK) EUCALYPTUS TRICARPA (RED MURPHY STREET EXISTING FENCE TO BE REMOVED

8 - 182 MURPHY STREET, EAST BENDIGO

PLANT SCHEDULE AND QUANTITIES - STREET TREES

KEY	BOTANIC NAME	COMMON NAME	POT SIZE BAG SIZE	HT. AT PURCHASE	CALIPER (DBH)	APPROX. HT. & SPR.	QTY	REMARKS
AV	ALLOCASUARINA VERTICILLATA	DROOPING SHEOAK	45 litre	1.8m MIN.	30mm MIN.	8x5m	18	INDIGENOUS SPECIES
ET	EUCALYPTUS TRICARPA	RED IRONBARK	45 litre	1.8m MIN.	30mm MIN.	16x10m	02	INDIGENOUS. TO MATCH EX.
DI ANT SCHEDULE NOTES: TOTAL:							20	

PLANT SCHEDULE NOTES:


ALL ADVANCED STREET TREES TO BE INSTALLED AS PER ADVANCED STREET TREE DETAIL (FOUR STAKE), THIS SHEET.

SURFACE FINISHES SCHEDULE

SECTION (NOT TO SCALE) PLAN SYMBOL

SEEDED LAWN TO NATURE STRIP (AT **OVERLAND FLOW PATH** ONLY)



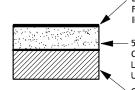

EVENLY SPREAD KIKUYU / PERENNIAL RYEGRASS SEED BLEND, WITH LAWN STARTER FERTILIZER (YATES OR NEAREST APPROVED EQUIVALENT) AS PER MANUFACTURERS INSTRUCTIONS. LIGHTLY RAKE AND WATER IN.

50-75mm DEEP SITE TOPSOIL, FREE OF WEEDS AND DEBRIS. TOPSOIL TO BE INSTALLED BY CIVIL CONTRACTOR, OR SUBGRALE TO BE LEFT DEPRESSED FOR ADDITION OF TOPSOIL BY LANDSCAPE CONTRACTOR. MIX A NOTITION OF TOPSOIL BY UNDERLYING SUBGRADE TO INCR. ASE ACCESSIBLE ROOT DEPTH.

CULTIVATE AND DECOMPACT SUBGRADE.

Approved Landscape Plan

Planning Permit: DS/892/2020 Date:20/06/2022 Approved By: Jane Marriott

PLAN LEGEND (SHEETS LA-01 AND LA-02) **EXISTING STREET TREES TO BE RETAINED**



AS NOTED. EUCALYPTUS TRICARPA AND EUCALYPTUS SIDEROXYLON. NOTE: ALL EXISTING TREES TO BE RETAINED FRONTING THE

DEVELOPMENT SITE ARE TO HAVE TPZ FENCING TO THE DRIPLINE DURING CONSTRUCTION WORKS. REFER CIVIL PLANS.



PROPOSED ADVANCED STREET TREE

REFER PLANT SCHEDULE SHEET LA-01 AND STREET TREE PLANTING DETAIL (FOUR STAKE) SHEET LA-02.

NOTE: FINAL LOCATION OF STREET TREES TO BE SET OUT AND APPROVED ON-SITE PRIOR TO INSTALLATION. TREE LOCATIONS SHOWN ON THIS PLAN ARE TO BE

USED AS A GUIDE ONLY, AND WILL REQUIRE ADJUSTMENT ON-SITE TO FIT IN WITH ABOVE AND BELOW GROUND FIXTURES AND SERVICES. NOTE: TREES TO BE LOCATED MINIMUM 4.0m OFFSET FROM STREET LIGHTING AND 2.5m OFFSET FROM ELECTRICAL JOINTS. ALL ELECTRICAL JOINT LOCATIONS ARE TO BE IDENTIFIED BY THE

CONTRACTOR FROM AS CONSTRUCTED PLANS, AND TREE LOCATIONS ADJUSTED ACCORDINGLY.




TYPICAL NATURE STRIP

SURFACE TO BE EVENLY GRADED WITH 50-75mm DEPTH SITE TOPSOIL TO FINISH FLUSH WITH ADJOINING BACK OF KERB / FOOTPATH / PITS BY CIVIL CONTRACTOR.



SEEDED LAWN TO NATURE STRIP

AT OVERLAND FLOW PATH ONLY AS SHOWN. REFER SURFACE FINISHES SCHEDULE SHEET LA-01.

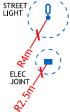

PROPOSED STREET LIGHT / ELECTRICAL JOINT

REFER ELECTRICAL DRAWINGS FOR FURTHER INFORMATION.

NOTE: MINIMUM TREE OFFSETS ARE TO BE OBSERVED, SHOWN DASHED. TREES TO BE LOCATED MINIMUM 4.0m OFFSET FROM STREET LIGHTING AND 2.5m OFFSET FROM ELECTRICAL JOINTS.

ALL ELECTRICAL JOINT LOCATIONS ARE TO BE IDENTIFIED BY THE CONTRACTOR FROM AS CONSTRUCTED PLANS, AND TREE LOCATIONS ADJUSTED ACCORDINGLY.

REFER **CONSTRUCTION NOTES** SHEET LA-02

PLANNING PERMIT NO

DS/892/2020 - CITY OF GREATER BENDIGO

- It is the responsibility of the person/s undertaking the works to check the location and depth of all services prior to commencing an eith.
- commencing on site.

 The person/s undertaking the works shall be liable for any damage to services during construction works.

 Any problems or discrepancies with these drawings must be referred directly to the landscape architect, including any
- All dimensions are in millimetres unless otherwise noted.
- Written dimensions take precedence over scaling.

 Design and drawings © Brendan Bartlett.

PROJECT

LANDSCAPE PLAN **INDUSTRIAL SUBDIVISION**

177-182 MURPHY ST, EAST BENDIGO **CLIENT: ARBOR ESTATES PTY LTD**

DRAWING NO	REVISION				
L Δ-01 (1 OF 2)	C - 10 06 2022				

PRINT ISSUE JOB NO


FOR TOWNPLANNING 21-016

1:750 @ A3

SCALE



NORTH

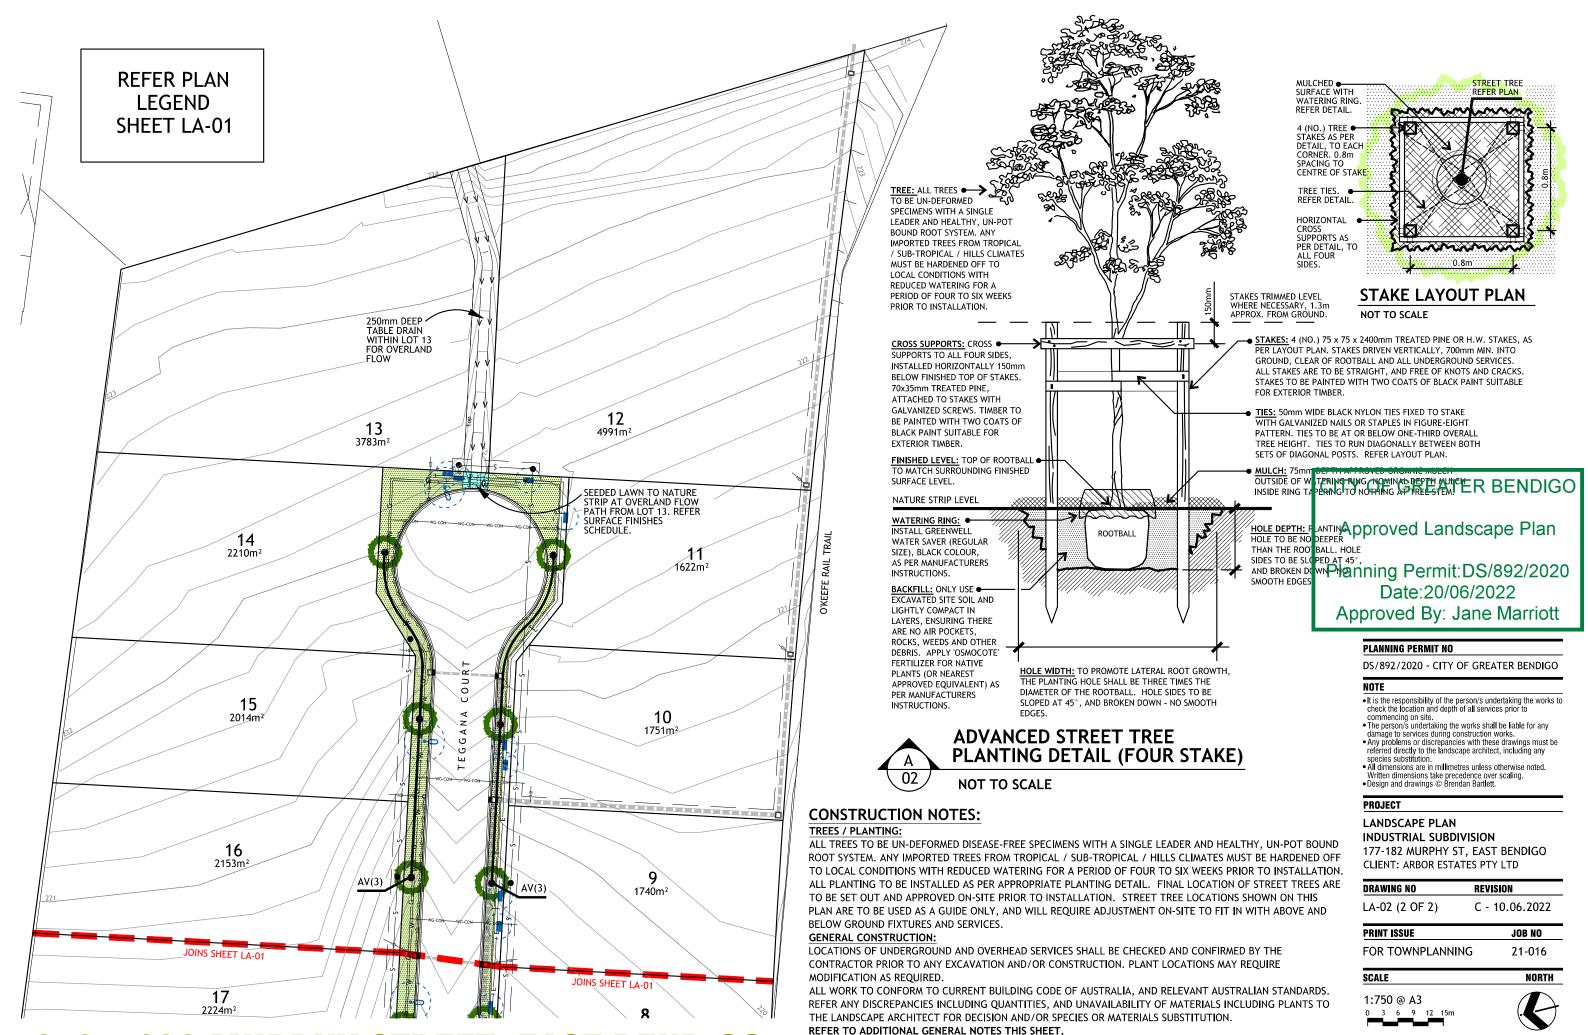

178 - 182 MURPHY STREET, EAST BENDIGO

Brendan Bartlett Landscape Architect