

6		
5		
4		
3		
2	Notational Adjustments	10/11/2023
1	Original Issue	24/10/2023
0	Draft	-
Ver	Revision Description	Date

Drafted	Checked
T.Davies	R.Dawborn
Oct 2023	Oct 2023
Approved	

Notes/Legend	
	Habitable building envelope

TERRACO
Civil Engineers
Project Managers
Development Consultants

Terraco P/L
ABN 12 681 695 776
9 Jewell Court
East Bendigo, Vic 3550
Ph: 03 5442 5799
Fax: 03 5441 5506
E: info@terraco.com.au
Web: www.terraco.com.au


Scale (m) 1:500

All lengths are in metres
and all levels are to Australian Height Datum
(Original Sheet Size is A3)

Drawing file:	LTO Ref:	Council Ref:	Water Auth. Ref:	Our Ref:	Version	Sheet
09075 FSLs.dwg	PS841752J	AM/729/2019/C	ME 20459	09075	2	1 of 5

City of Greater Bendigo - Kennington
Agarius Pty Ltd
169 Edwards Road
FSL Plan 1

Printed: 2023-11-10 10:27:09

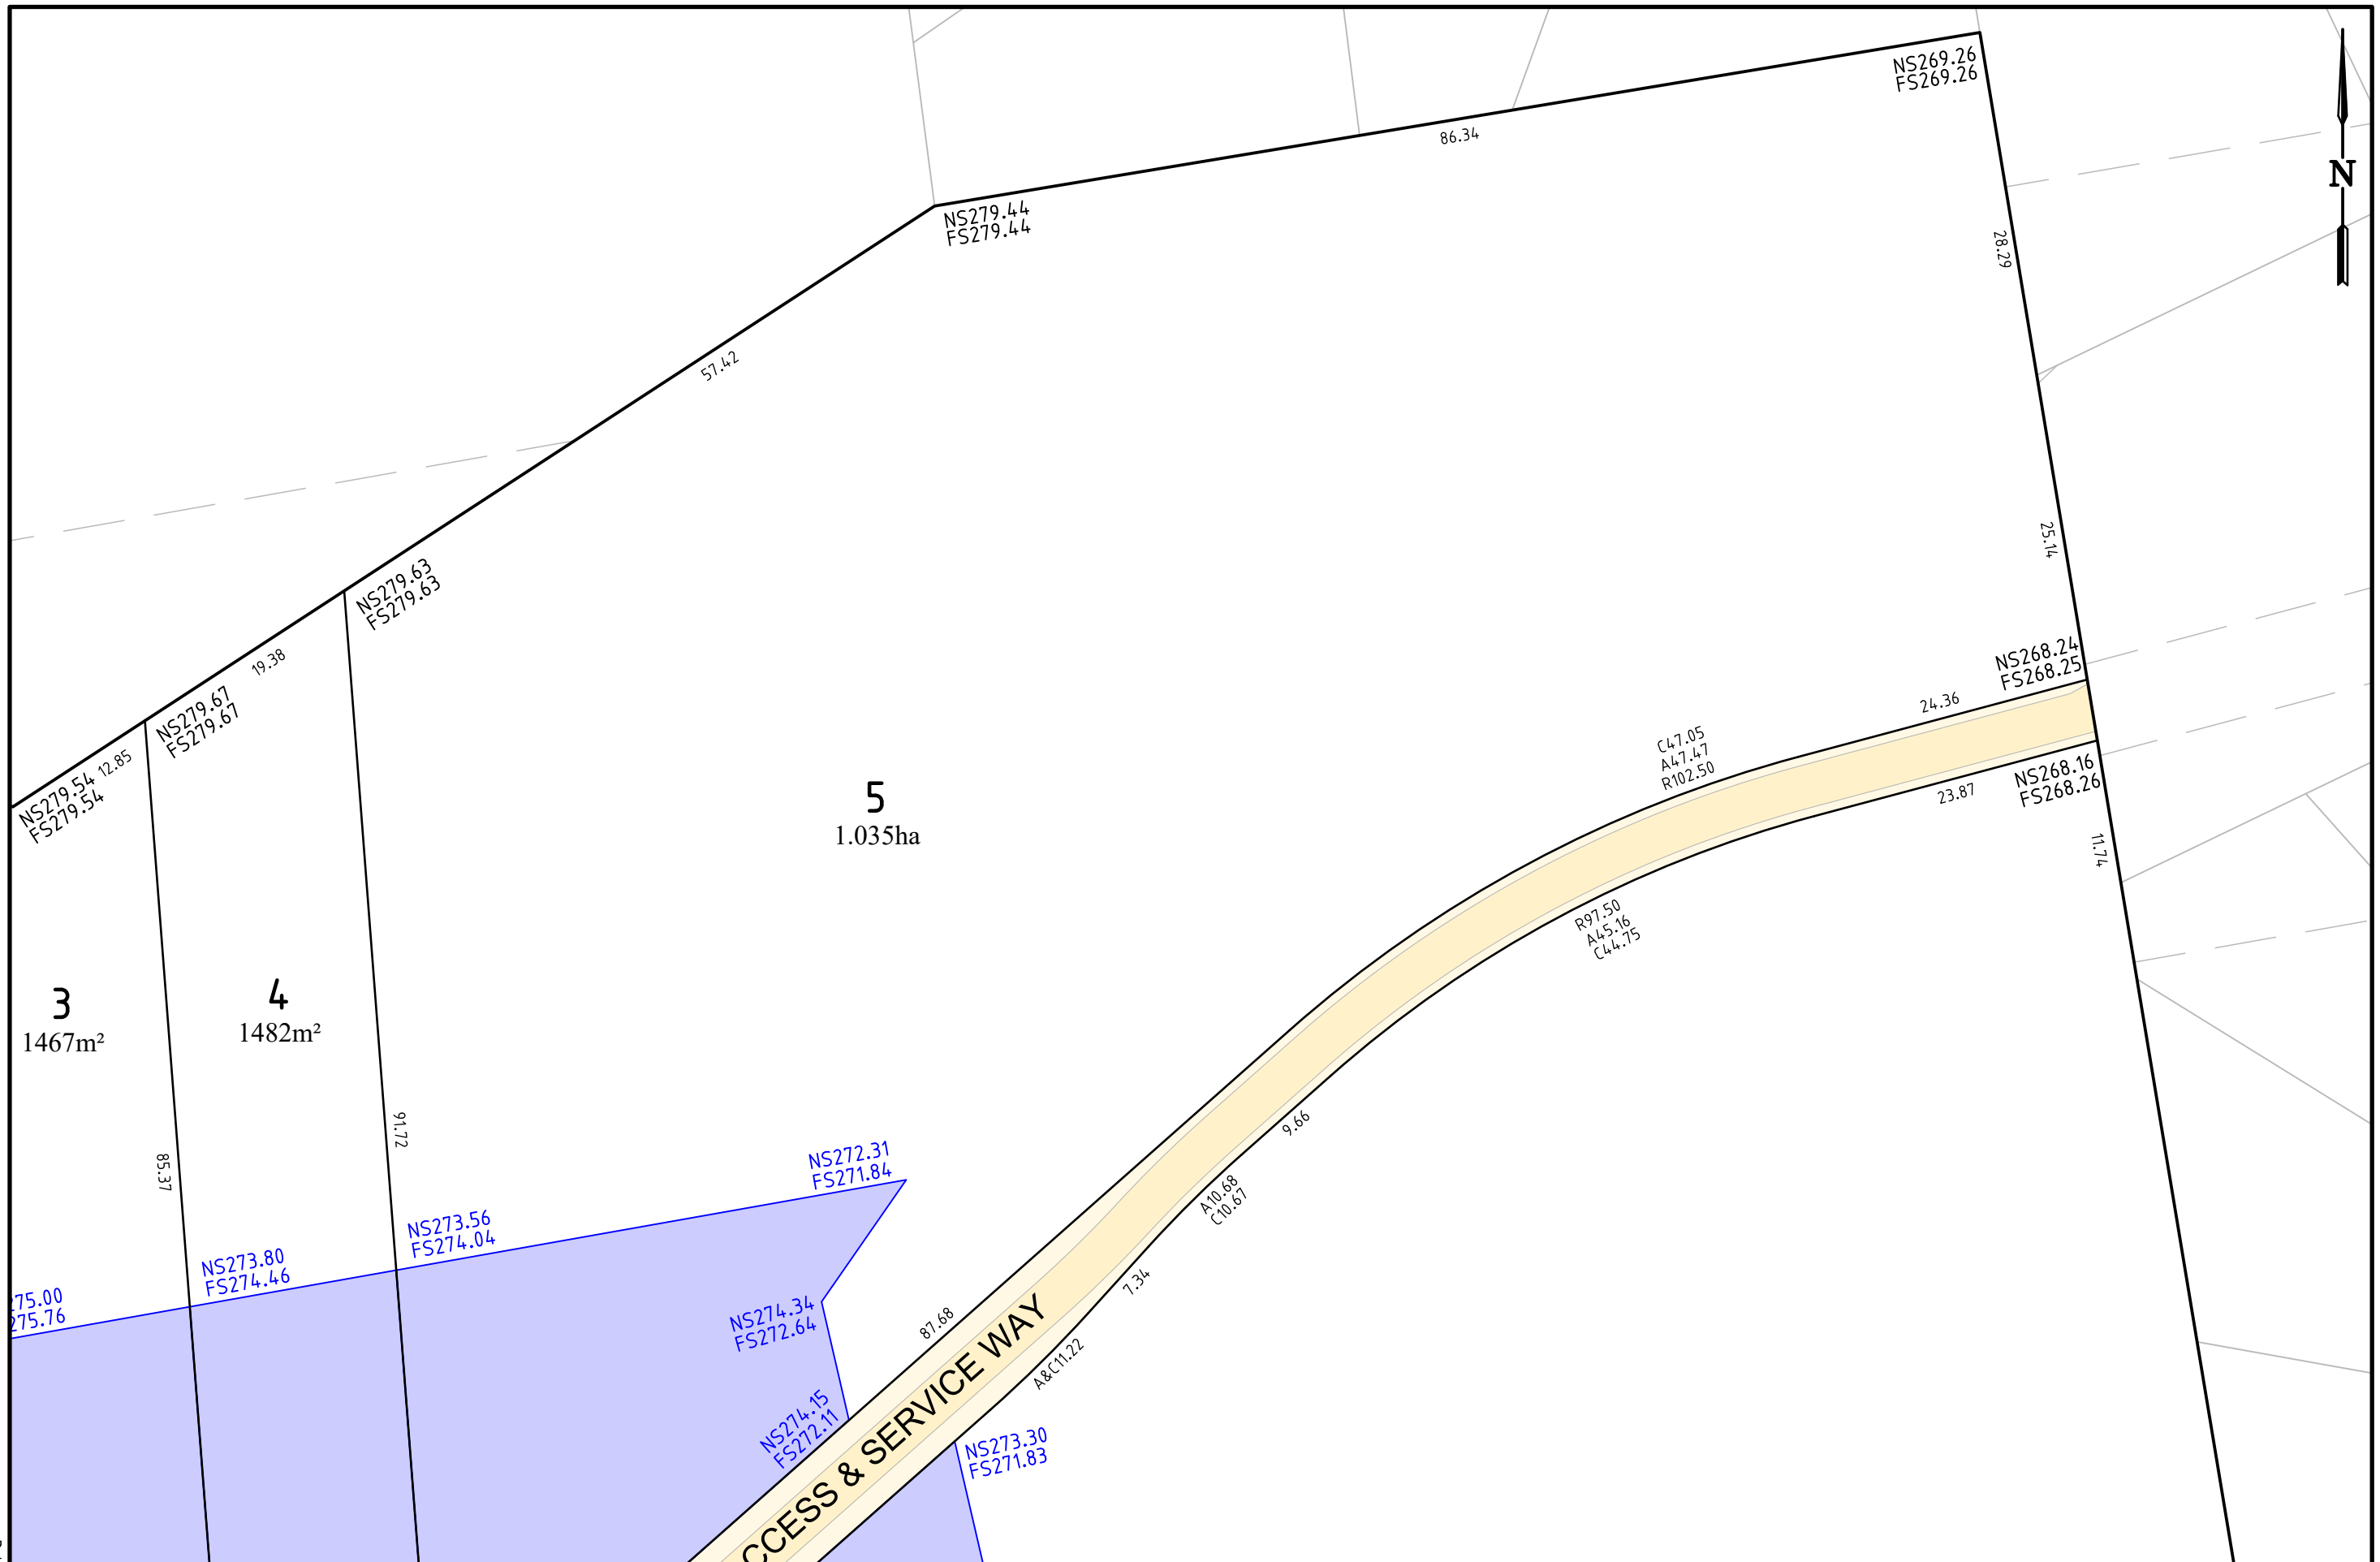

Printed: 2023-11-10 10:27:09

Ver	Revision Description	Date
6		
5		
4		
3		
2	Notational Adjustments	10/11/2023
1	Original Issue	24/10/2023
0	Draft	-

Drafted T.Davies Oct 2023	Checked R.Dawborn Oct 2023
Approved	

Notes/Legend	
	Habitable building envelope

TERRACO
Civil Engineers
Project Managers
Development Consultants


Terraco P/L
 ABN 12 681 695 776
 9 Jewell Court
 East Bendigo, Vic 3550
 Ph: 03 5442 5799
 Fax: 03 5441 5506
 E: info@terraco.com.au
 Web: www.terraco.com.au

Scale (m) 1:500 0 5 10

All lengths are in metres
and all levels are to Australian Height Datum
(Original Sheet Size is A3)

Drawing file: 09075 FSLs.dwg	LTO Ref: PS841752J	Council Ref: AM/729/2019/C	Water Auth. Ref: ME 20459	Our Ref: 09075	Version 2	Sheet 2 of 5
---------------------------------	-----------------------	-------------------------------	------------------------------	-------------------	--------------	-----------------

City of Greater Bendigo - Kennington
Agarius Pty Ltd
 169 Edwards Road
FSL Plan 2

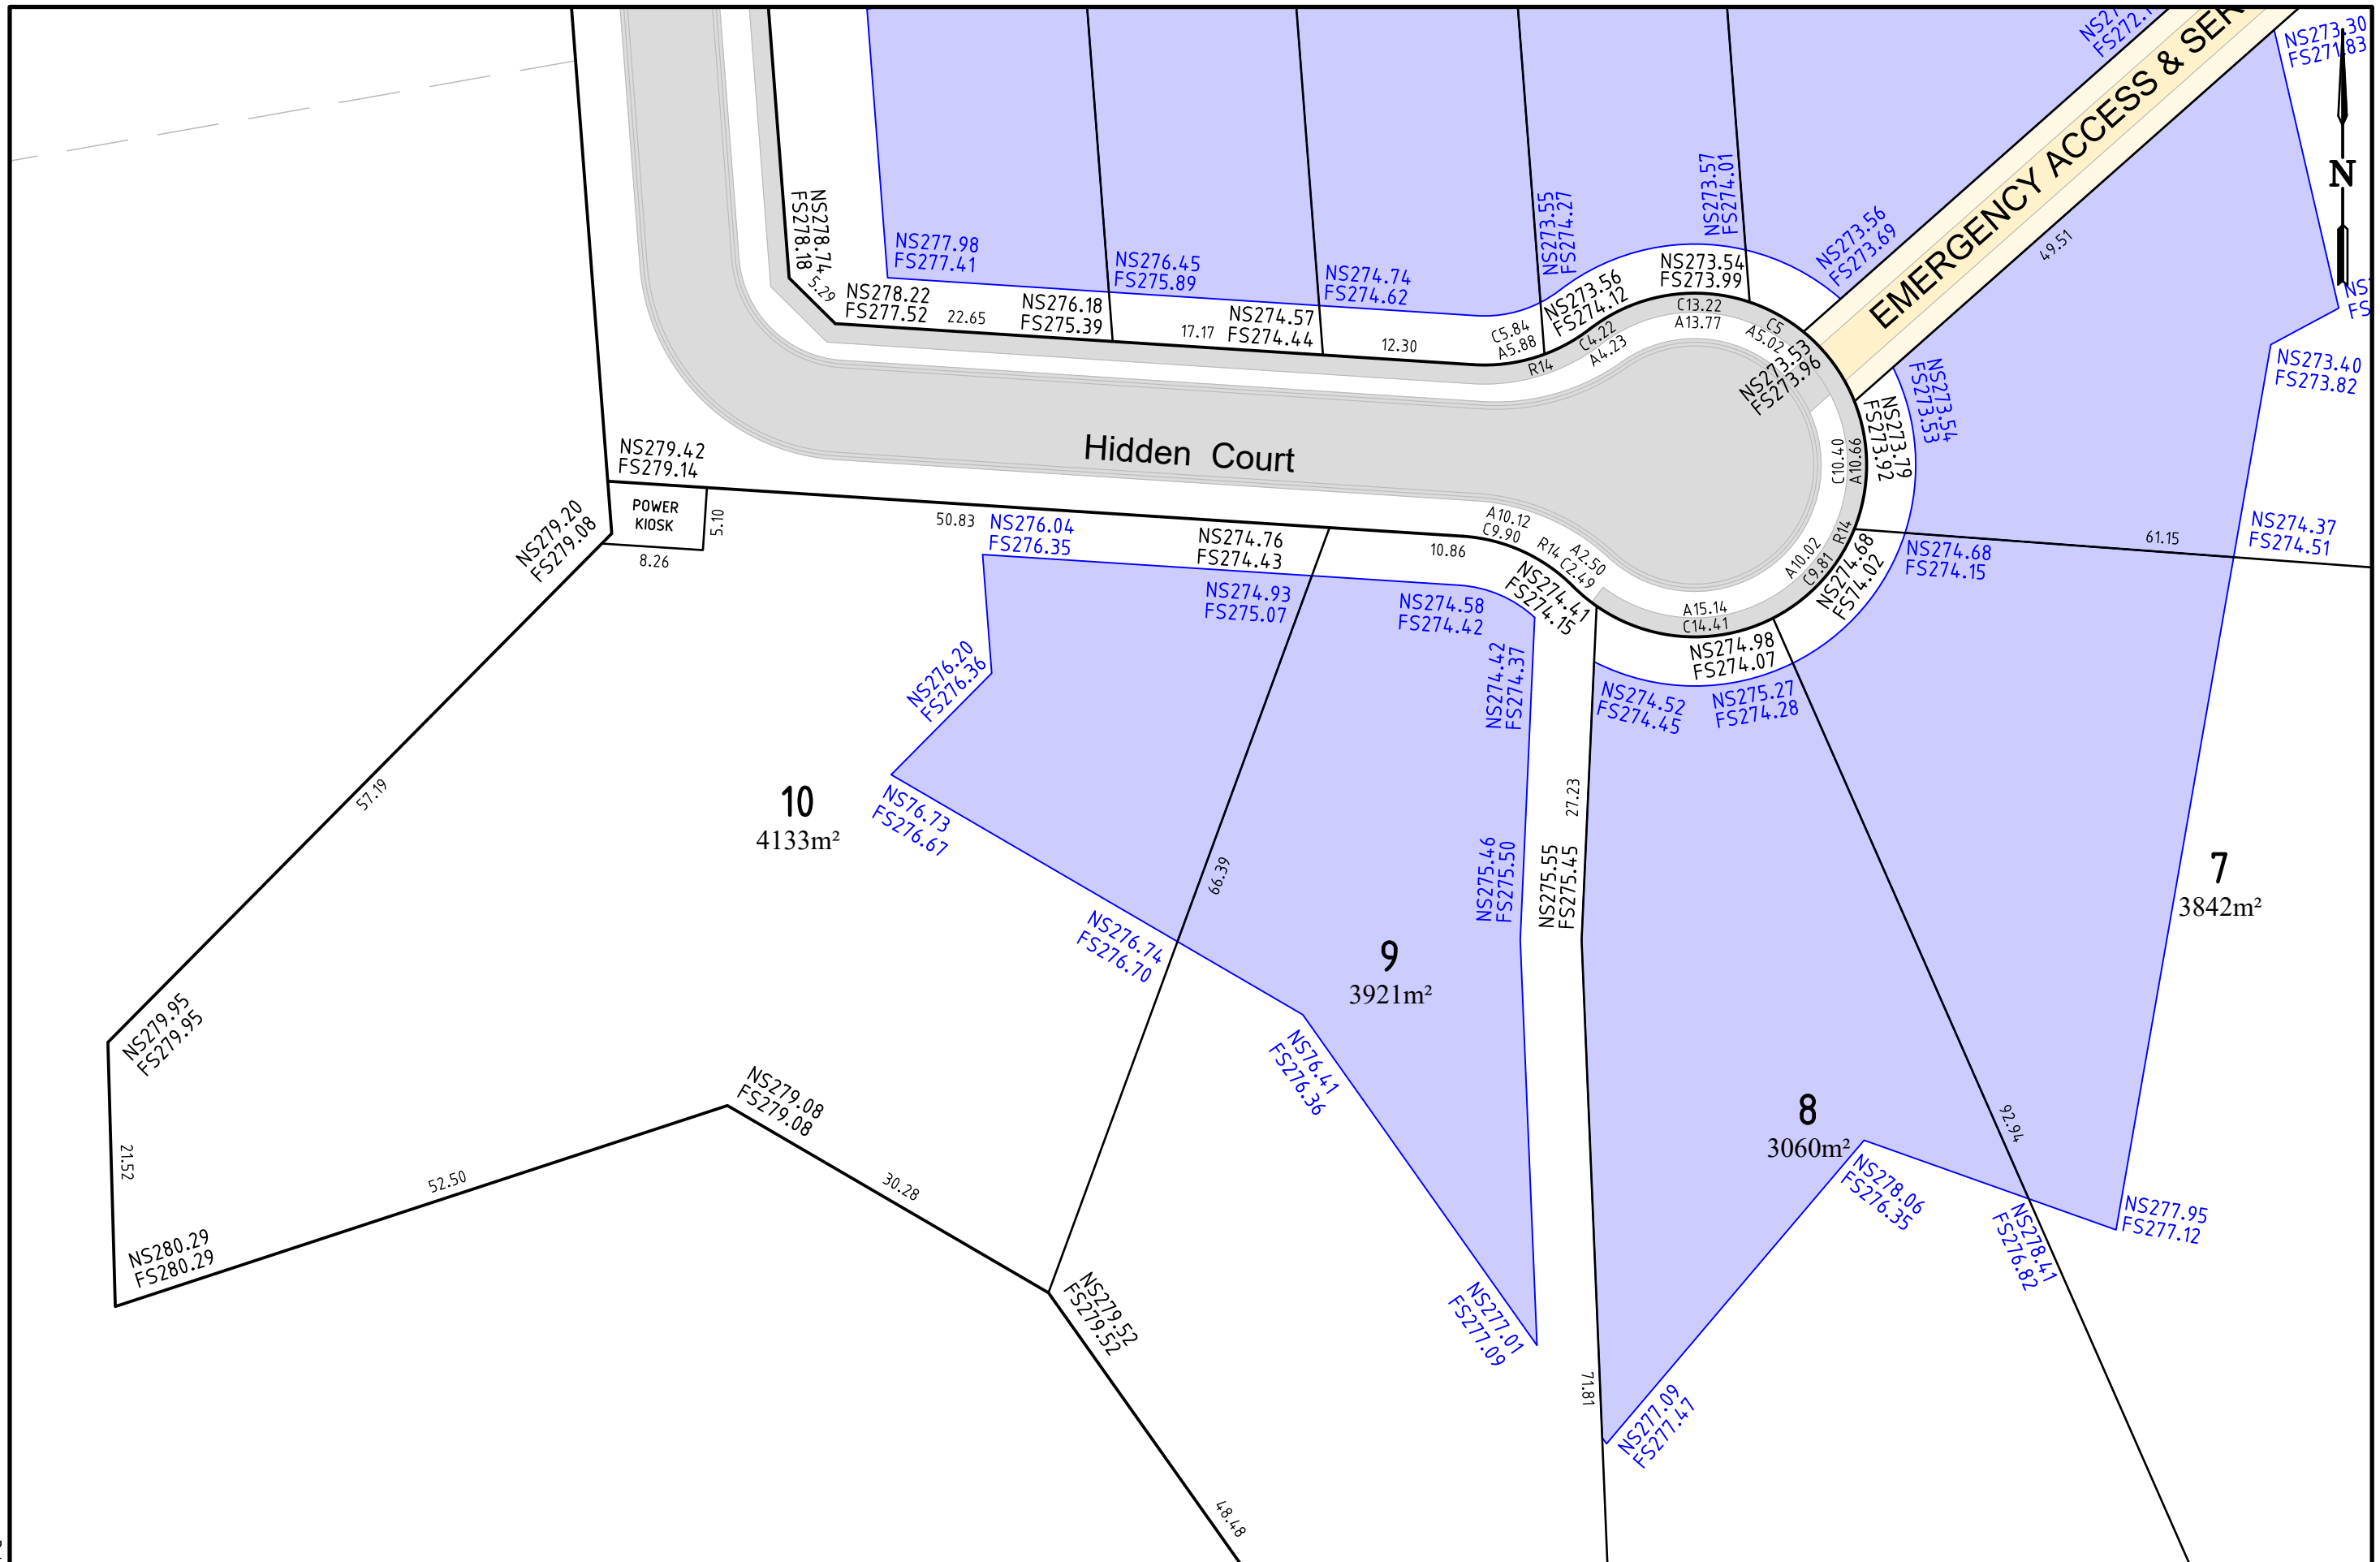

6		
5		
4		
3		
2	Notational Adjustments	10/11/2023
1	Original Issue	24/10/2023
0	Draft	-
Ver	Revision Description	Date

Drafted	Checked
T.Davies	R.Dawborn
Oct 2023	Oct 2023
Approved	

Notes/Legend	
	Habitable building envelope

TERRACO
Civil Engineers
Project Managers
Development Consultants

Terraco P/L
ABN 12 681 695 776
9 Jewell Court
East Bendigo, Vic 3550
Ph: 03 5442 5799
Fax: 03 5441 5506
E: info@terraco.com.au
Web: www.terraco.com.au

Scale (m) 1:500 0 5 10


All lengths are in metres
and all levels are to Australian Height Datum
(Original Sheet Size is A3)

Drawing file: 09075 FSLs.dwg
LTO Ref: PS841752J

City of Greater Bendigo - Kennington
Agarius Pty Ltd
169 Edwards Road
FSL Plan 3

Council Ref:	Water Auth. Ref:	Our Ref:	Version	Sheet
AM/729/2019/C	ME 20459	09075	2	3 of 5

Printed: 2023-11-10 10:27:09

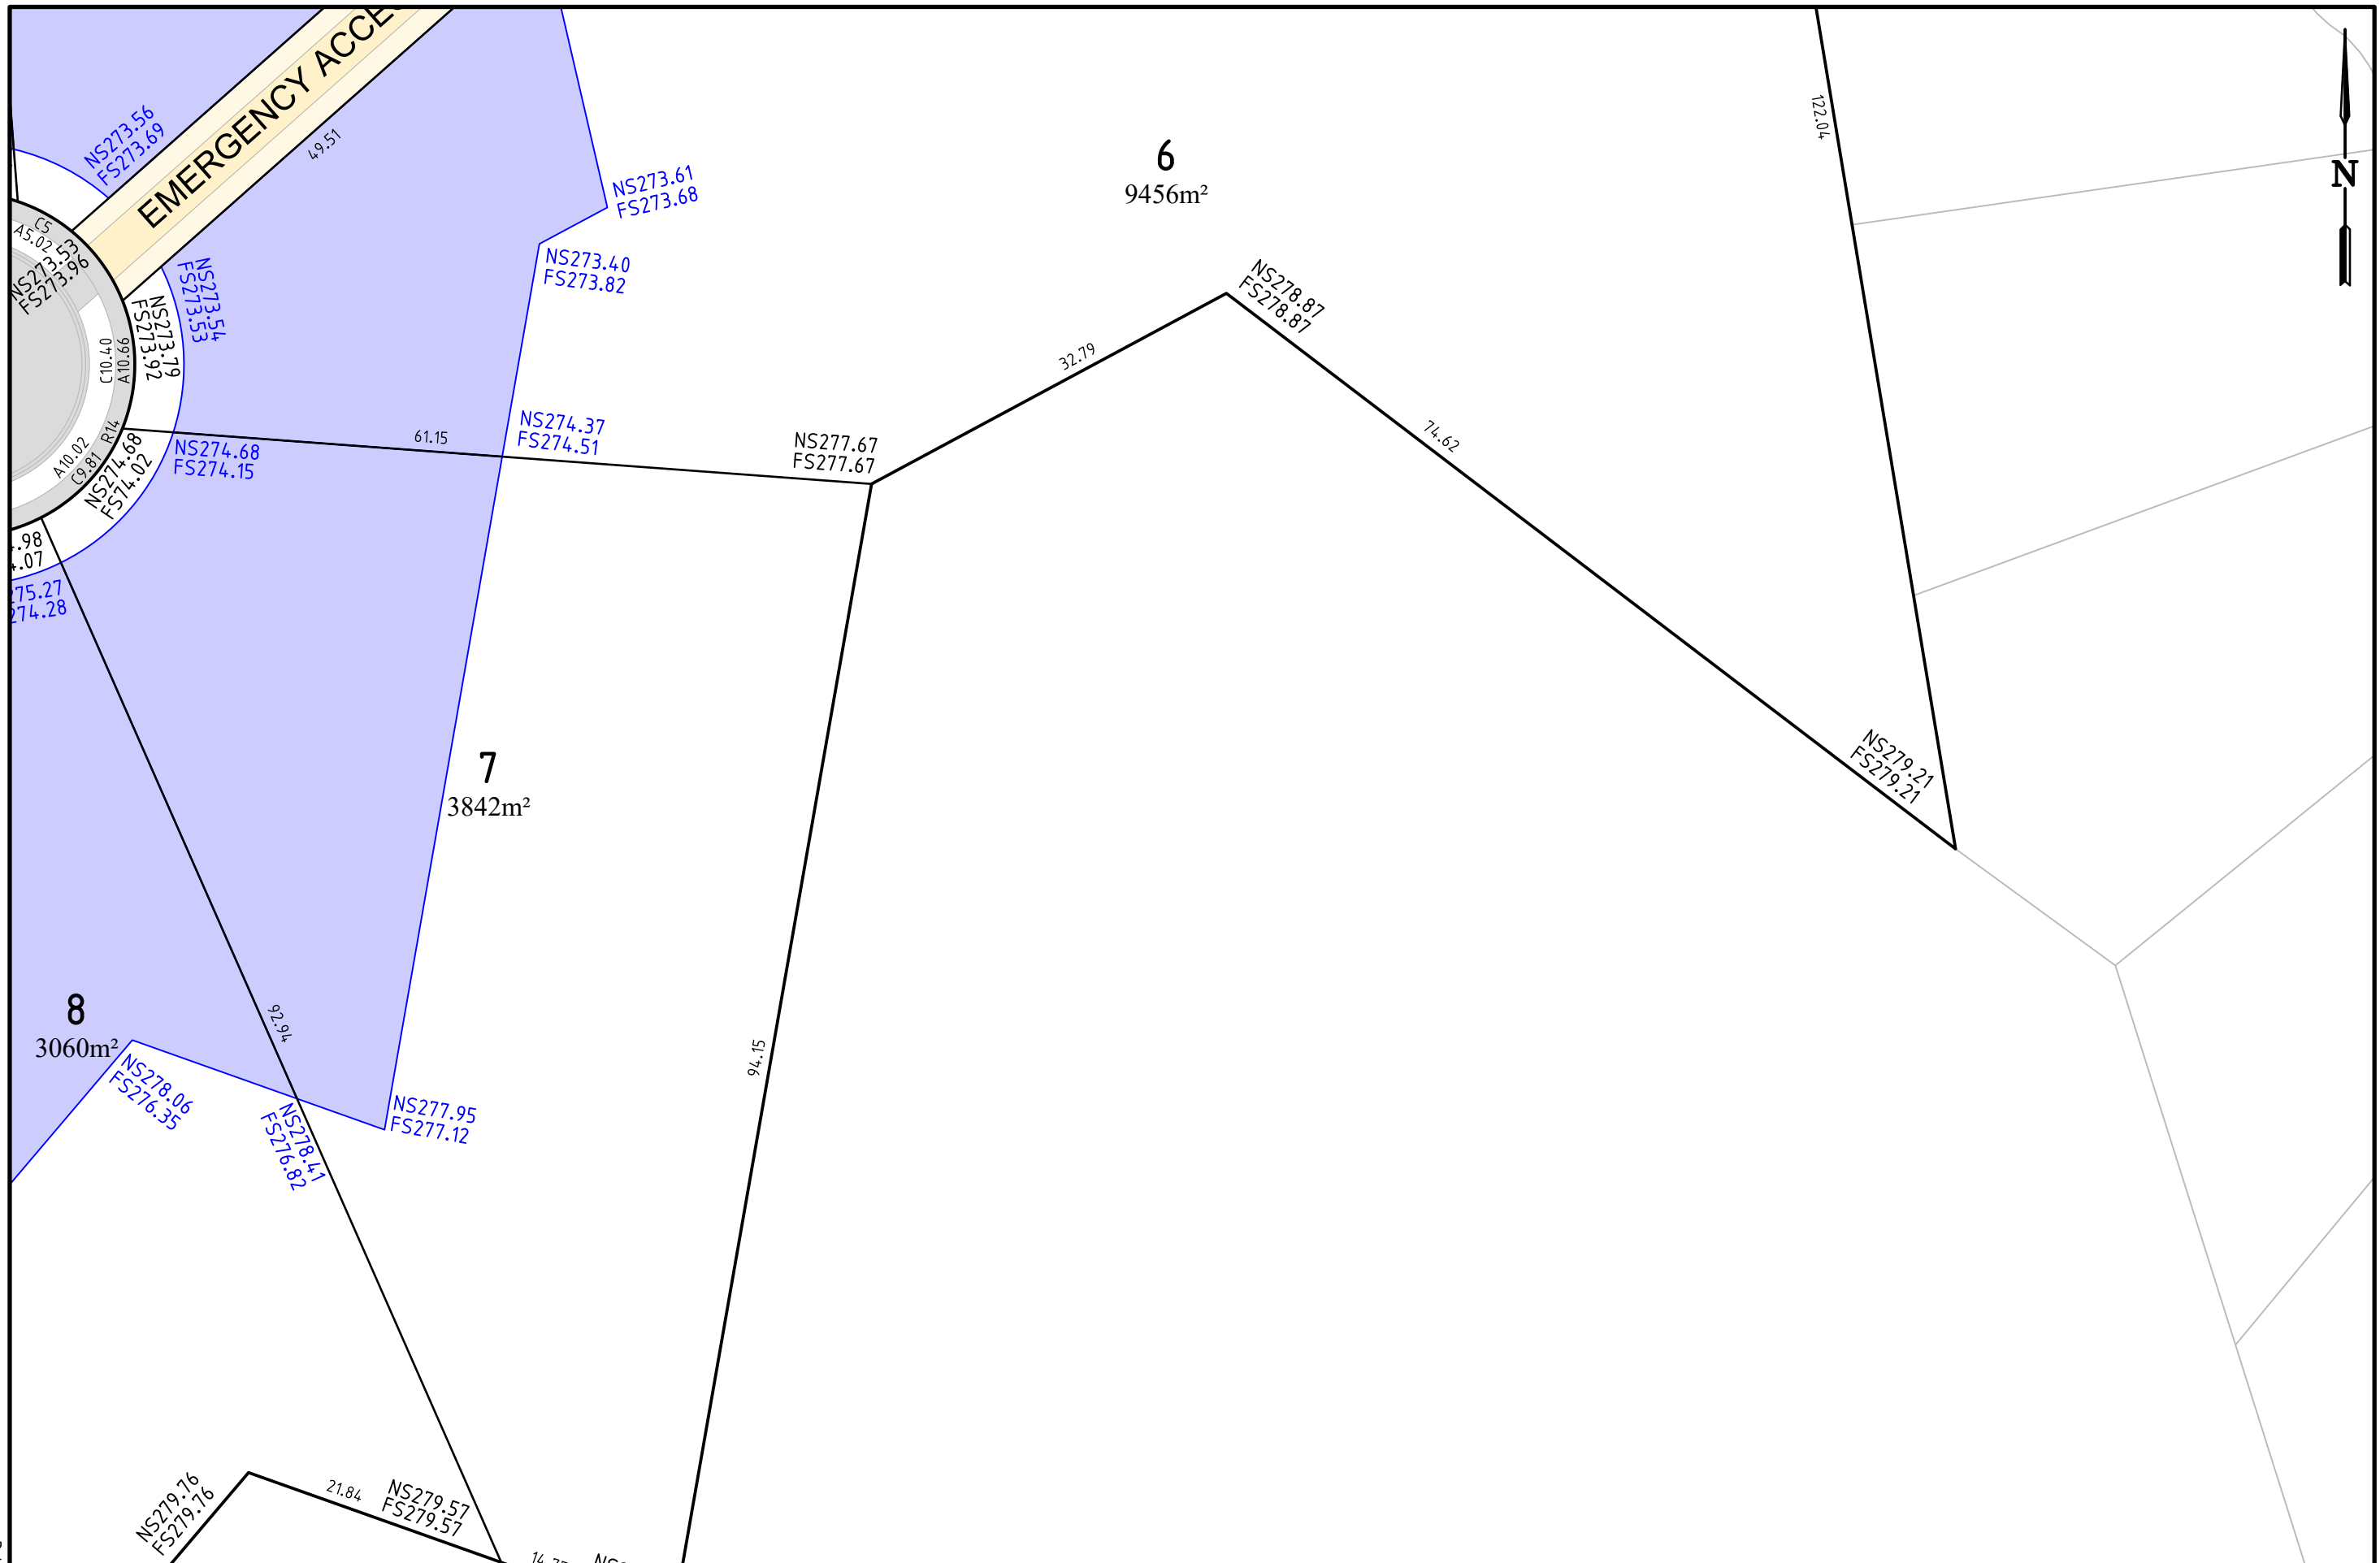

6		
5		
4		
3		
2	Notational Adjustments	10/11/2023
1	Original Issue	24/10/2023
0	Draft	-
Ver	Revision Description	Date

Drafted	Checked
T.Davies	R.Dawborn
Oct 2023	Oct 2023
Approved	

Notes/Legend	
	Habitable building envelope

TERRACO
Civil Engineers
Project Managers
Development Consultants

Terraco P/L
ABN 12 681 695 776
9 Jewell Court
East Bendigo, Vic 3550
Ph: 03 5442 5799
Fax: 03 5441 5506
E: info@terraco.com.au
Web: www.terraco.com.au

Scale (m)


All lengths are in metres
and all levels are to Australian Height Datum
(Original Sheet Size is A3)

Drawing file:	LTO Ref:
09075 FSLs.dwg	PS841752J

City of Greater Bendigo - Kennington
Agarius Pty Ltd
169 Edwards Road
FSL Plan 4


Council Ref:	Water Auth. Ref:	Our Ref:	Version	Sheet
AM/729/2019/C	ME 20459	09075	2	4 of 5

Printed: 2023-11-10 10:27:09

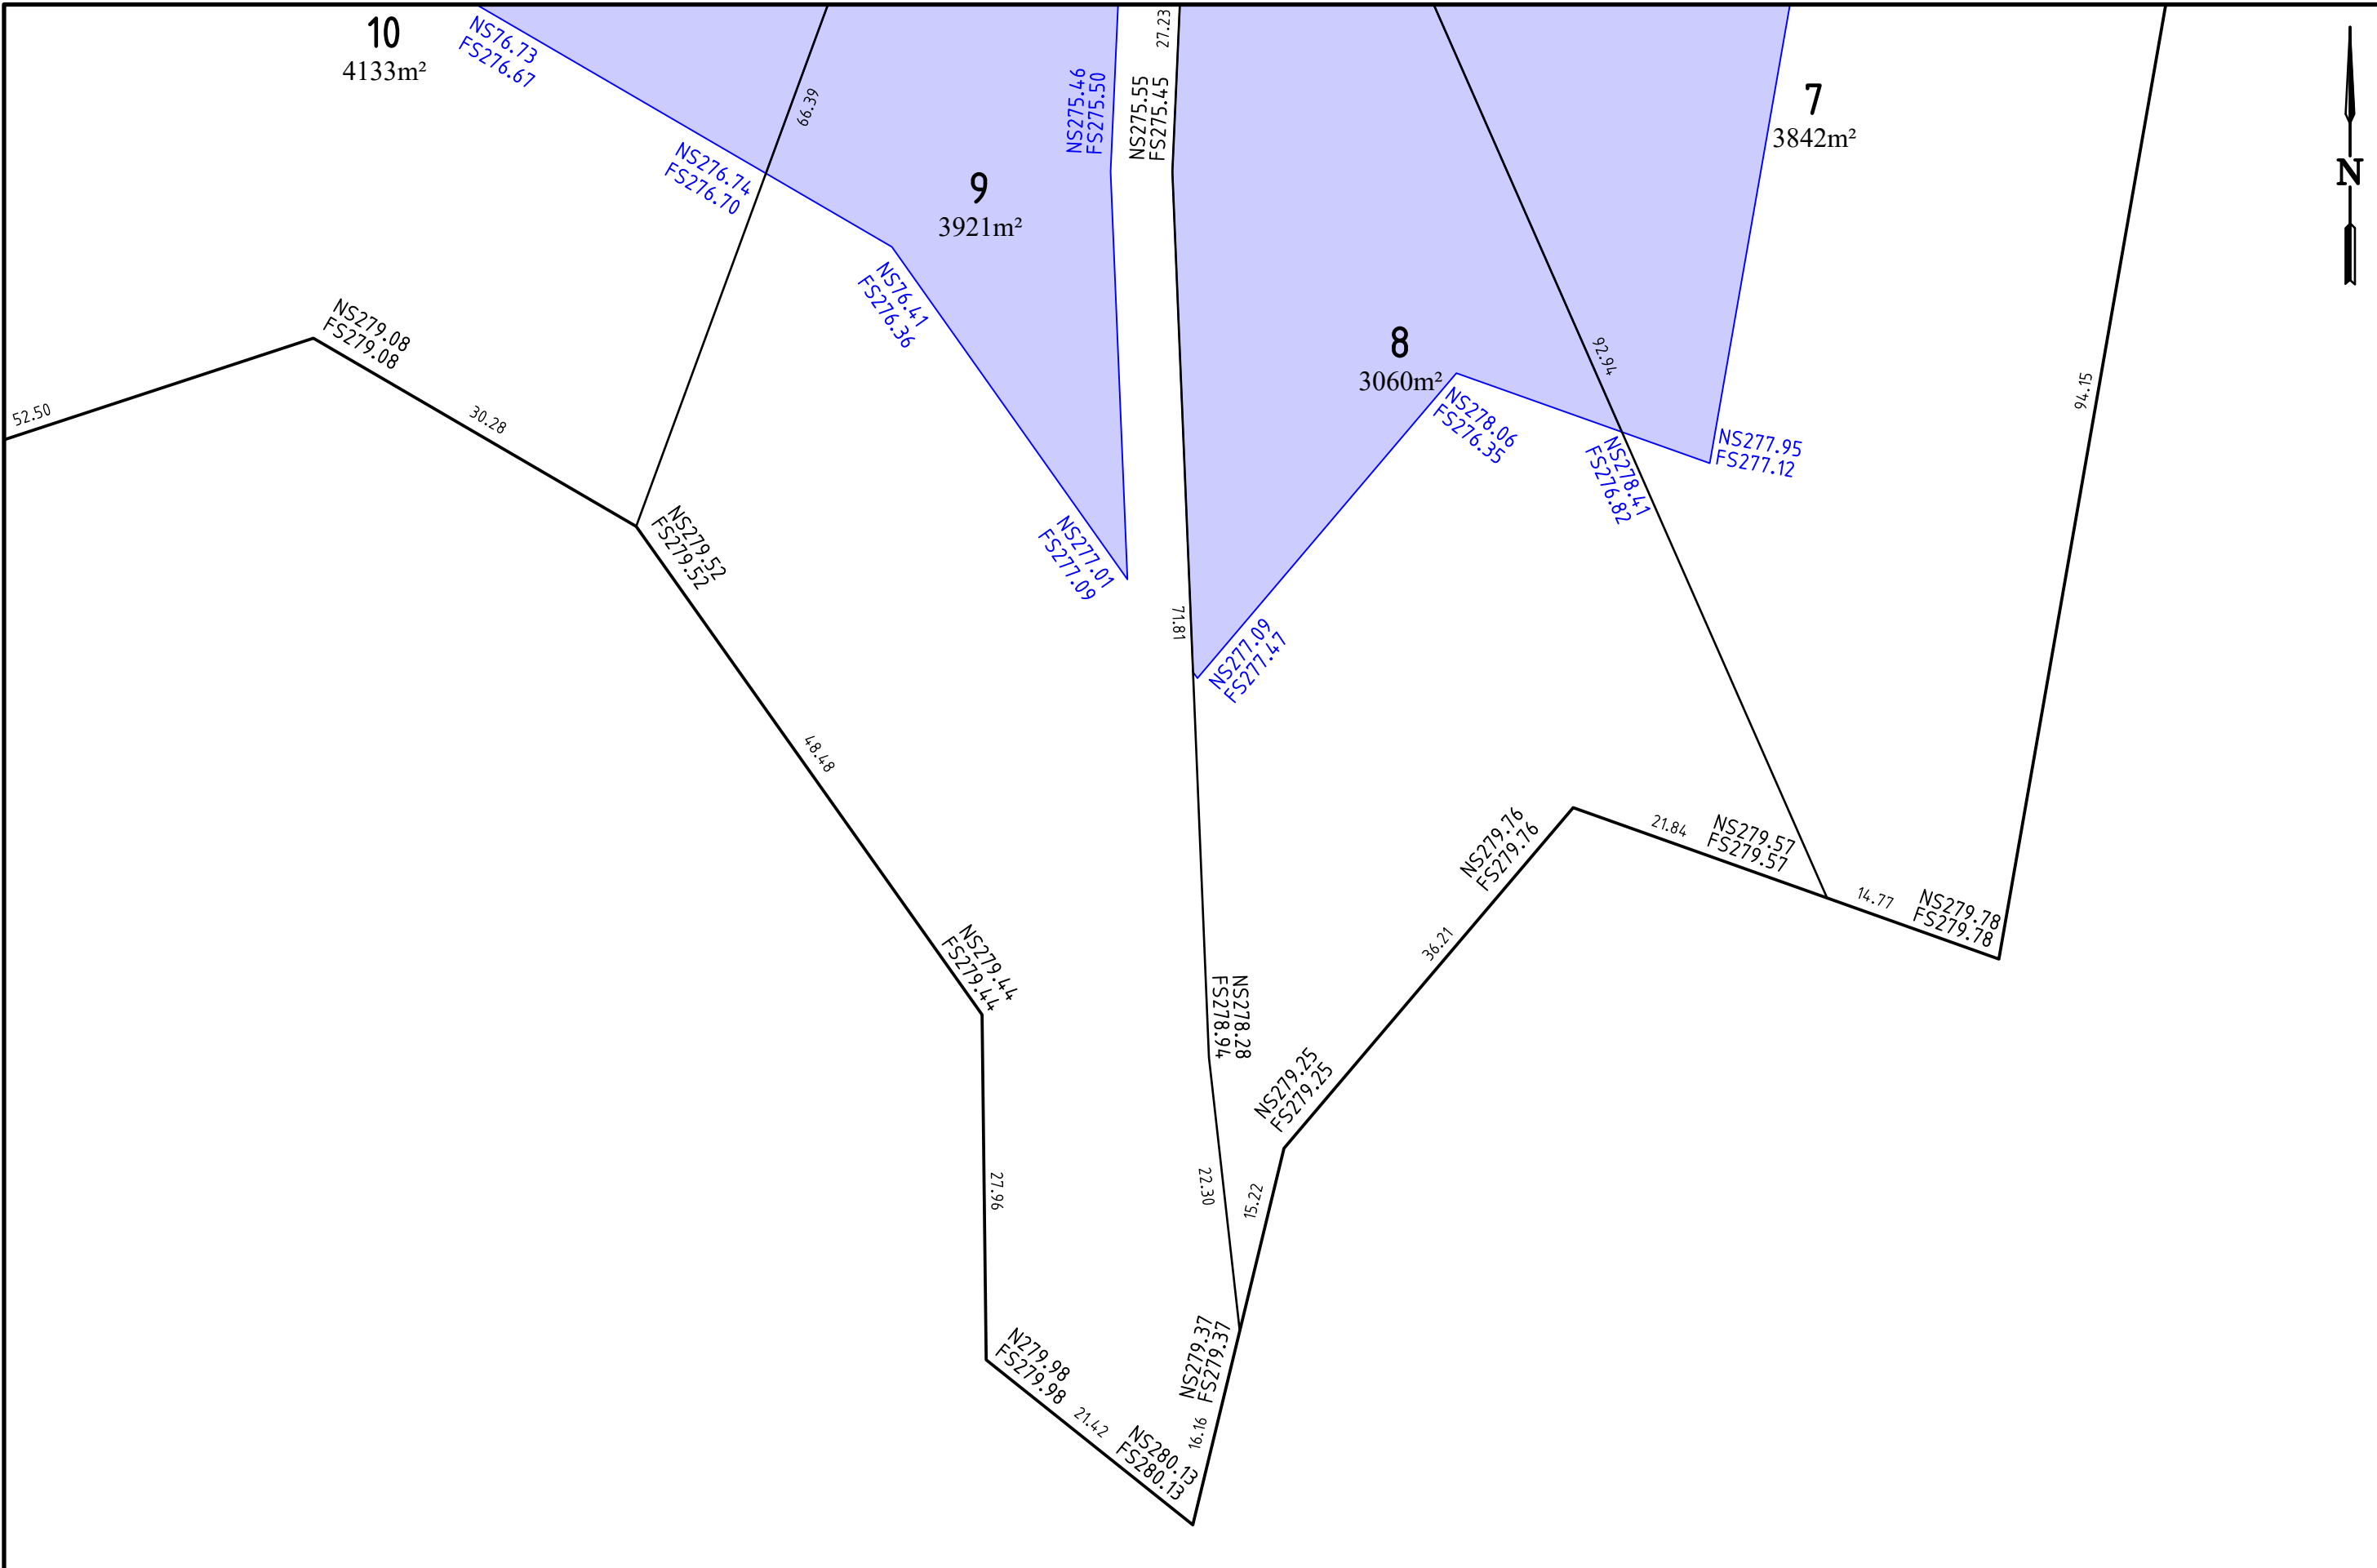

6		
5		
4		
3		
2	Notational Adjustments	10/11/2023
1	Original Issue	24/10/2023
0	Draft	-
Ver	Revision Description	Date

Drafted	Checked
T.Davies	R.Dawborn
Oct 2023	Oct 2023
Approved	

Notes/Legend	
	Habitable building envelope

TERRACO
Civil Engineers
Project Managers
Development Consultants

Terraco P/L
ABN 12 681 695 776
9 Jewell Court
East Bendigo, Vic 3550
Ph: 03 5442 5799
Fax: 03 5441 5506
E: info@terraco.com.au
Web: www.terraco.com.au

Scale (m) 1:500 0 5 10

All lengths are in metres
and all levels are to Australian Height Datum
(Original Sheet Size is A3)

Drawing file:	LTO Ref:
09075 FSLs.dwg	PS841752J

City of Greater Bendigo - Kennington
Agarius Pty Ltd
169 Edwards Road
FSL Plan 5

Council Ref:	Water Auth. Ref:	Our Ref:	Version	Sheet
AM/729/2019/C	ME 20459	09075	2	5 of 5

Printed: 2023-11-10 10:27:09