
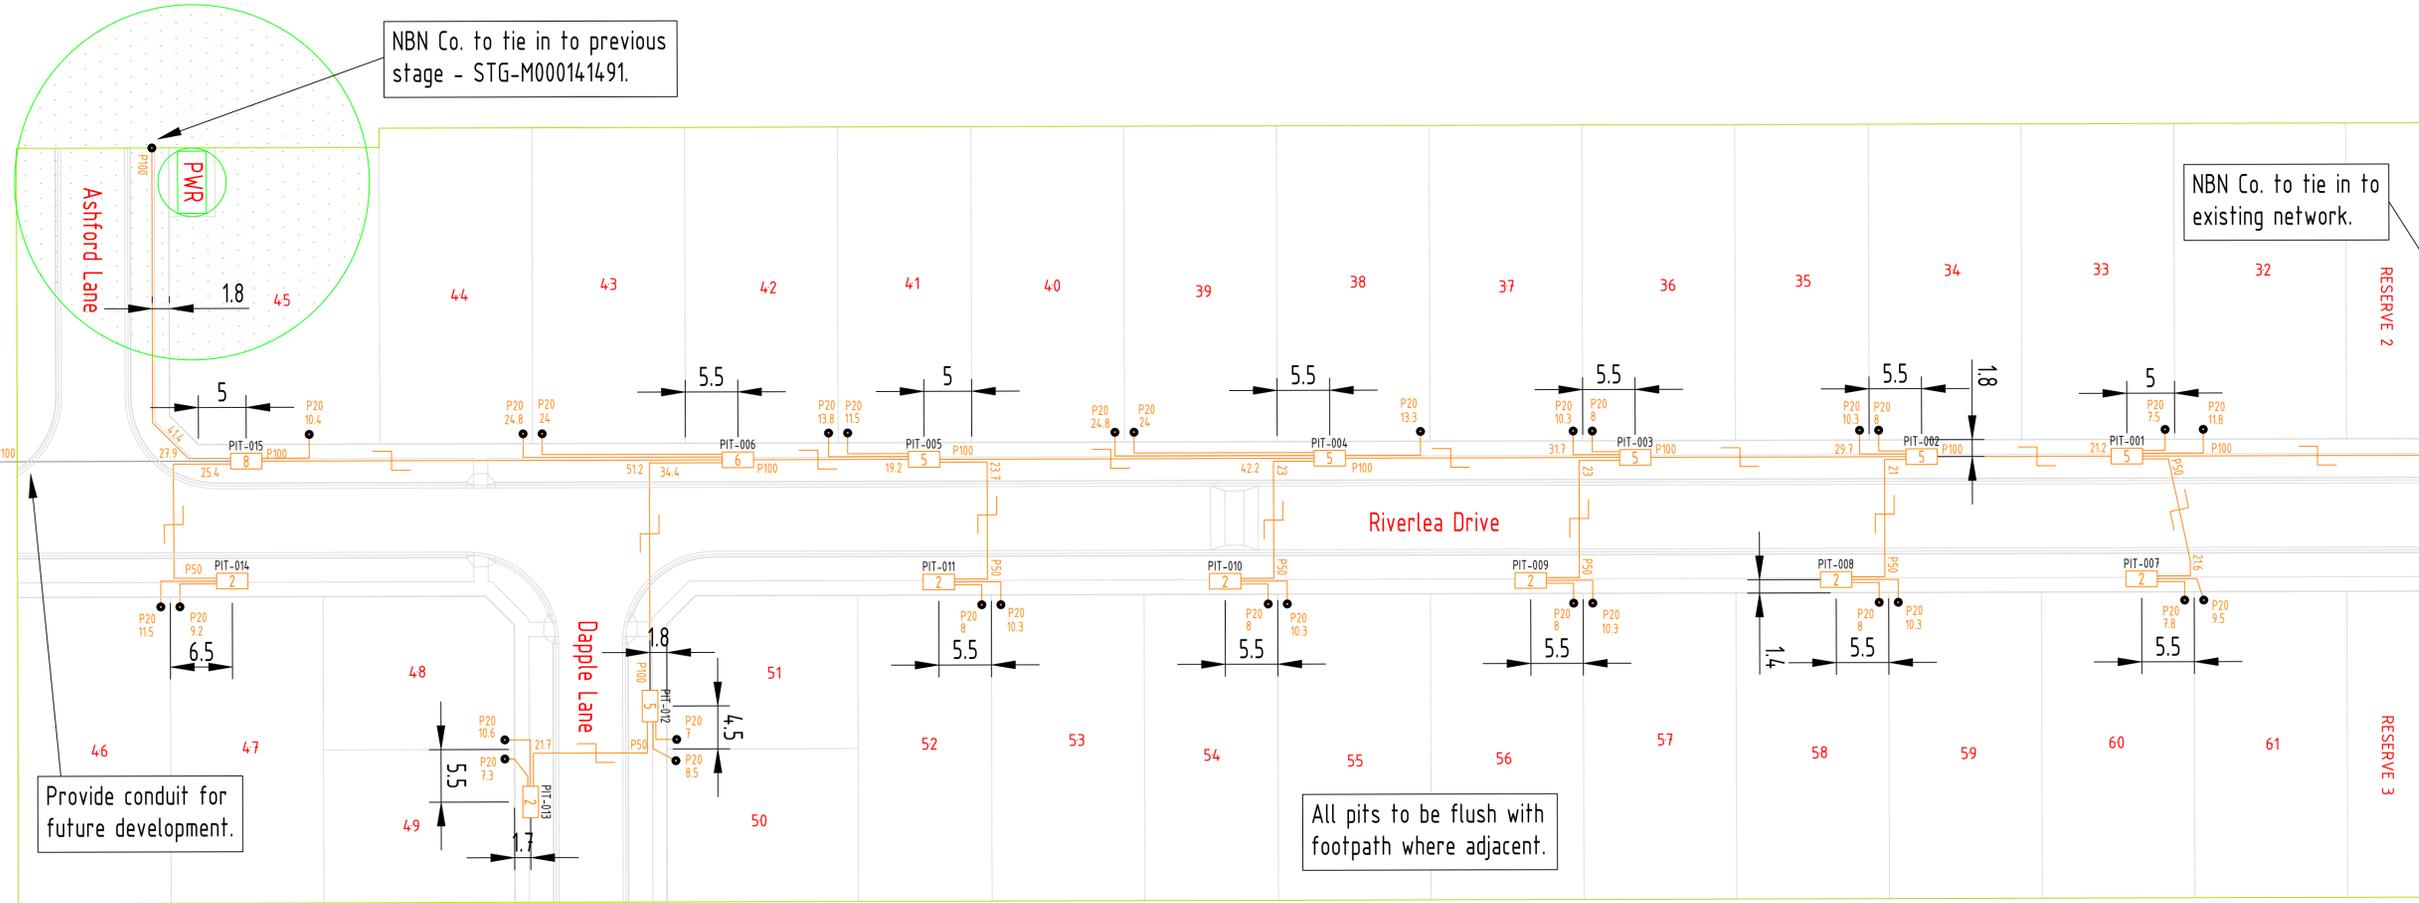


These plans are preliminary design plans and are provided as a guide only. No guarantee is provided in relation to their accuracy as they will NOT reflect any changes or alterations which may have occurred during construction. Service locations are indicative and MUST be confirmed with the relevant Authority. Terraco accepts no responsibility for any damages or financial loss incurred due to the use of these plans.

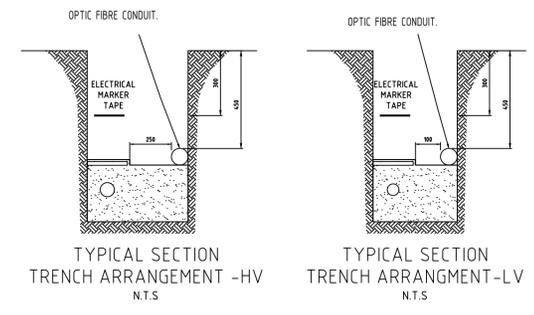

PROJECT LEGEND

	PIT-ID 2	Service Drop Access Pit (650mmX280mmX565mm)
	PIT-ID 5	Network Boundary/Local Network Pit (Single Lid) (700mmX450mmX650mm)
	PIT-ID 6	Distribution/Local Network Connection Pit (Dual Lid) (1360mmX555mmX650mm)
	PIT-ID 8	Distribution/Local Network Connection Pit (1360mmX555mmX860mm)
	PIT-ID 9	Fibre Distribution Hub (FDH) Pit (2000mmX555mmX900mm)
	PWR	Transformer / Kiosk / Pad Mount Sub-station / Pole Mount Transformer
	Ⓢ	Existing Telstra Pit (2,3,4,5,6,7,8,9)

BILL OF MATERIAL

NO OF LOTS: 30

PITS		DUCTS		
SIZE	QTY	SIZE	QTY	MTRS
2	7	P100	9	319.2
5	6	P50	7	159.4
6	1	P20	30	347.1
8	1			
9	0			


TOTAL NUMBER OF PITS: 15
TOTAL NUMBER OF MANHOLES: 0
TOTAL NUMBER OF CONDUITS: 46
TOTAL LENGTH OF CONDUITS: 825.7

SDU Development Information

Development Name: Barfels Run
Developer Company: Arbor Estates Pty Ltd
Development Address: 6 Brooklands Drive, Jackass Flat
Authorised Rep: Tom Davies
Phone: 0432 948 731
E-Mail: tdavies@terraco.com.au
nbn Reference Number: STG-M000141492
Stage Number: 2
Design Revision: C

WARNING

BEWARE OF UNDERGROUND SERVICES
THE LOCATION OF UNDERGROUND SERVICES ARE APPROXIMATE ONLY AND THEIR EXACT POSITION SHOULD BE PROVEN ON SITE. NO GUARANTEE IS GIVEN THAT ALL EXISTING SERVICES ARE SHOWN.

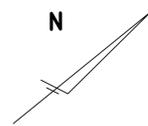

REV	DATE	DRAFTER	DESCRIPTION	APPROVED
C	17/10/2024	TD (TERRACO)	CONSTRUCTION ISSUE	AS (TERRACO)
B	19/02/2024	TD (TERRACO)	RELOCATED PITS 6 & 14	AS (TERRACO)
A	15/02/2024	TD (TERRACO)	INITIAL DESIGN	AS (TERRACO)


STRICTLY CONFIDENTIAL

NBNC APPROVAL RECORD:

SIGNATURE	DATE
<input type="checkbox"/> DD	_____
<input type="checkbox"/> WD	_____
<input type="checkbox"/> AB	_____

QUALITY RECORD :

NBNCO DISCLAIMER
THIS DOCUMENT HAS BEEN PREPARED SOLELY FOR THE USE OF NBNCO LIMITED (ABN 86 136 533 741) FOR USE IN MAINTAINING NBNCO FACILITIES. IT HAS NOT BEEN CREATED FOR ANY OTHER USE. IT SHOULD NOT BE SCALED TO LOCATE NBNCO ASSETS. NO WARRANTY IS GIVEN THAT THE INFORMATION IS ACCURATE OR COMPLETE.

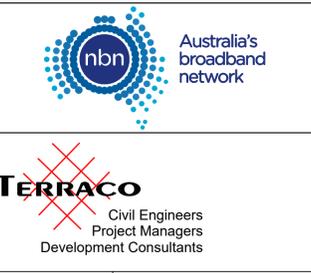

KEY PLAN

STATE: VIC	REGION: BENDIGO
FSA: _____	SAM: _____
PROJECT No: STG-M000141492	ADA: _____
CADREF No: 23017	
SCALE: N/A	SHEET No. 1 OF 1
	REV. C

DRAWING TITLE:
NBN PIT & PIPE DESIGN
BARTELS RUN
JACKASS FLAT
30 LOTS - RESIDENTIAL

ENABLE#: 414213

STATE: VIC REGION: BENDIGO

FSA: _____ SAM: _____ ADA: _____

PROJECT No: STG-M000141492

CADREF No: 23017

SCALE: N/A SHEET No. 1 OF 1 REV. C