

Signed by Council: Greater Bendigo City Council, Council Ref: SC/404/2011/1, Original Certification: 19/09/2012, Recertification: 25/02/2013

PLAN OF SUBDIVISION


Stage No.

Plan Number

PS 709665T

McKIMMIE ROAD

HIGH STREET

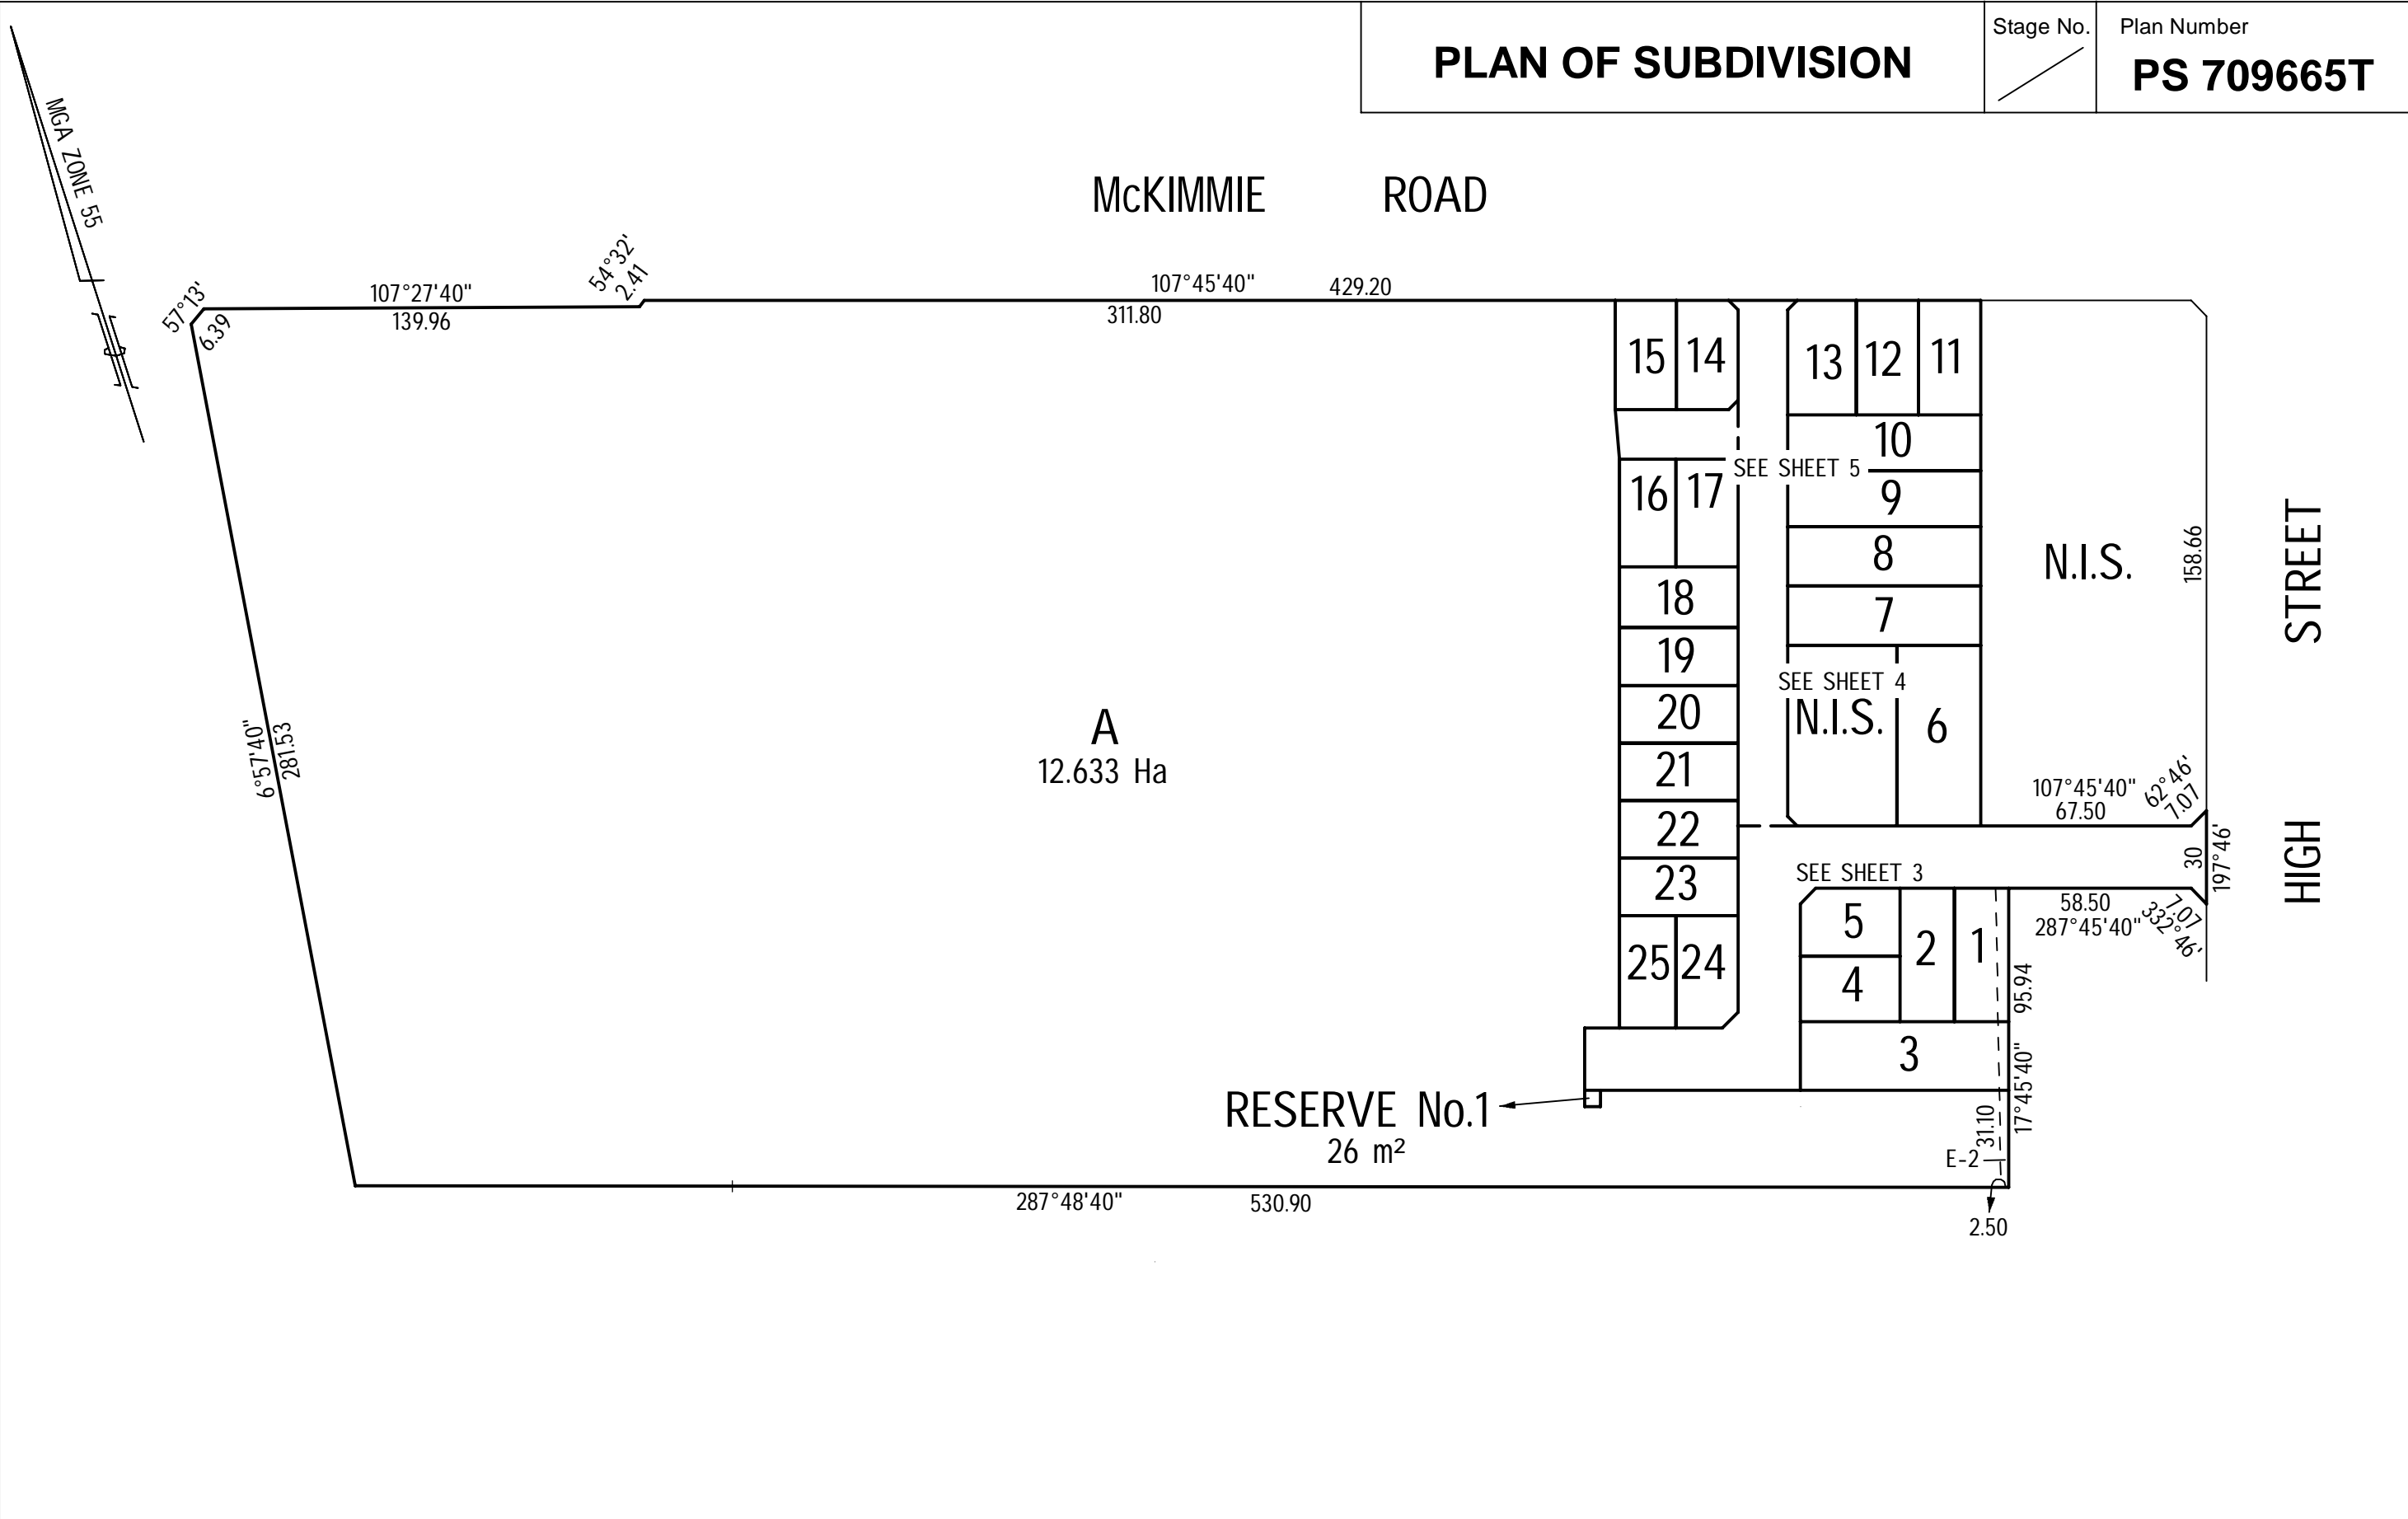

HADDEN FARREN
LAND SURVEYORS

3/40 Bridge Street
Bendigo 3550
Tel. 03 54418074
info@haddenfarren.com.au

ORIGINAL
SHEET SIZE A3
SCALE 1:2000

SCALE
20 0 40 80
LENGTHS ARE IN METRES

LICENSED SURVEYOR (PRINT)
SIGNATURE PETER J. FARREN
DIGITALLY SIGNED
REF 600

PETER J. FARREN
DATE
VERSION 04

SHEET 2
DATE / /
COUNCIL DELEGATE SIGNATURE

Signed by: Peter John Farren (Hadden Farren Land Surveyors) Surveyor's Plan Version (04) SPEAR Ref: S025850H 20/02/2013


PLAN OF SUBDIVISION

Stage No.

Plan Number

PS 709665T

McKIMMIE ROAD

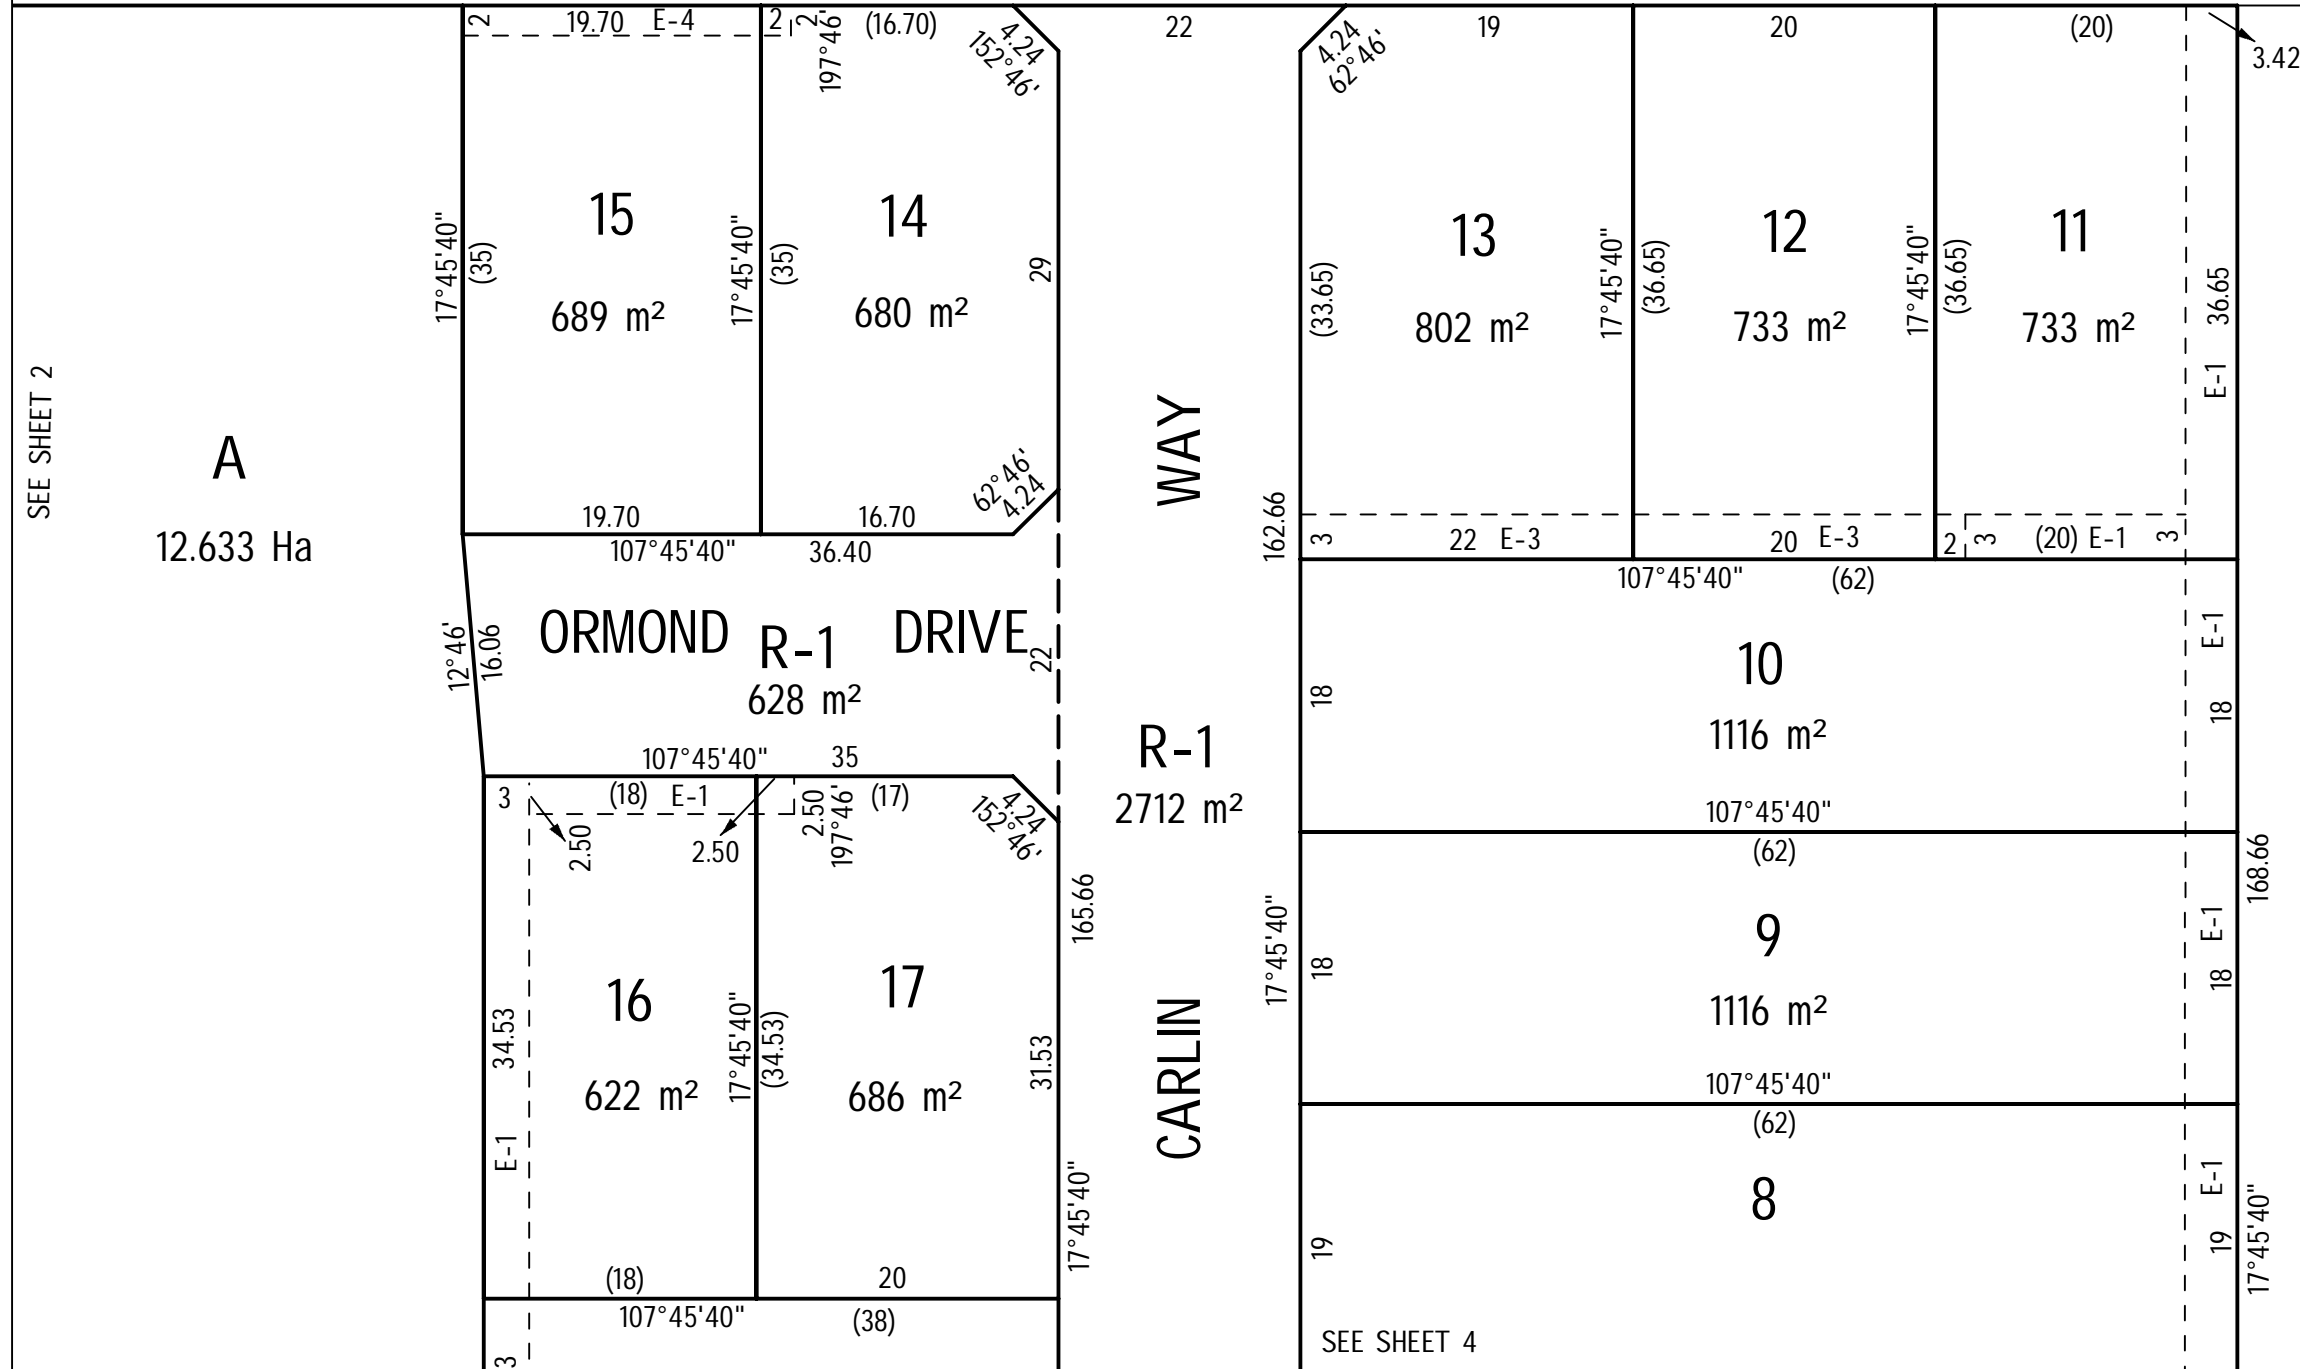


Signed by Council: Greater Bendigo City Council, Council Ref: SC/404/2011/1, Original Certification: 19/09/2012, Recertification: 25/02/2013

Signed by: Peter John Farren (Hadden Farren Land Surveyors) Surveyor's Plan Version (04) SPEAR Ref: S025850H 20/02/2013

HADDEN FARREN
 LAND SURVEYORS
 3/40 Bridge Street Bendigo 3550
 Tel. 03 54418074 Fax 03 54443608
 email- info@haddenfarren.com.au

ORIGINAL
 SHEET SIZE A3
 SCALE 1:500

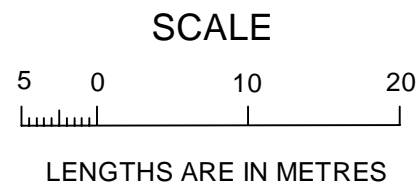

LICENSED SURVEYOR (PRINT) PETER J. FARREN
 SIGNATURE DIGITALLY SIGNED DATE _____
 REF 600 VERSION 04

SHEET 5
 DATE / /
 COUNCIL DELEGATE SIGNATURE