
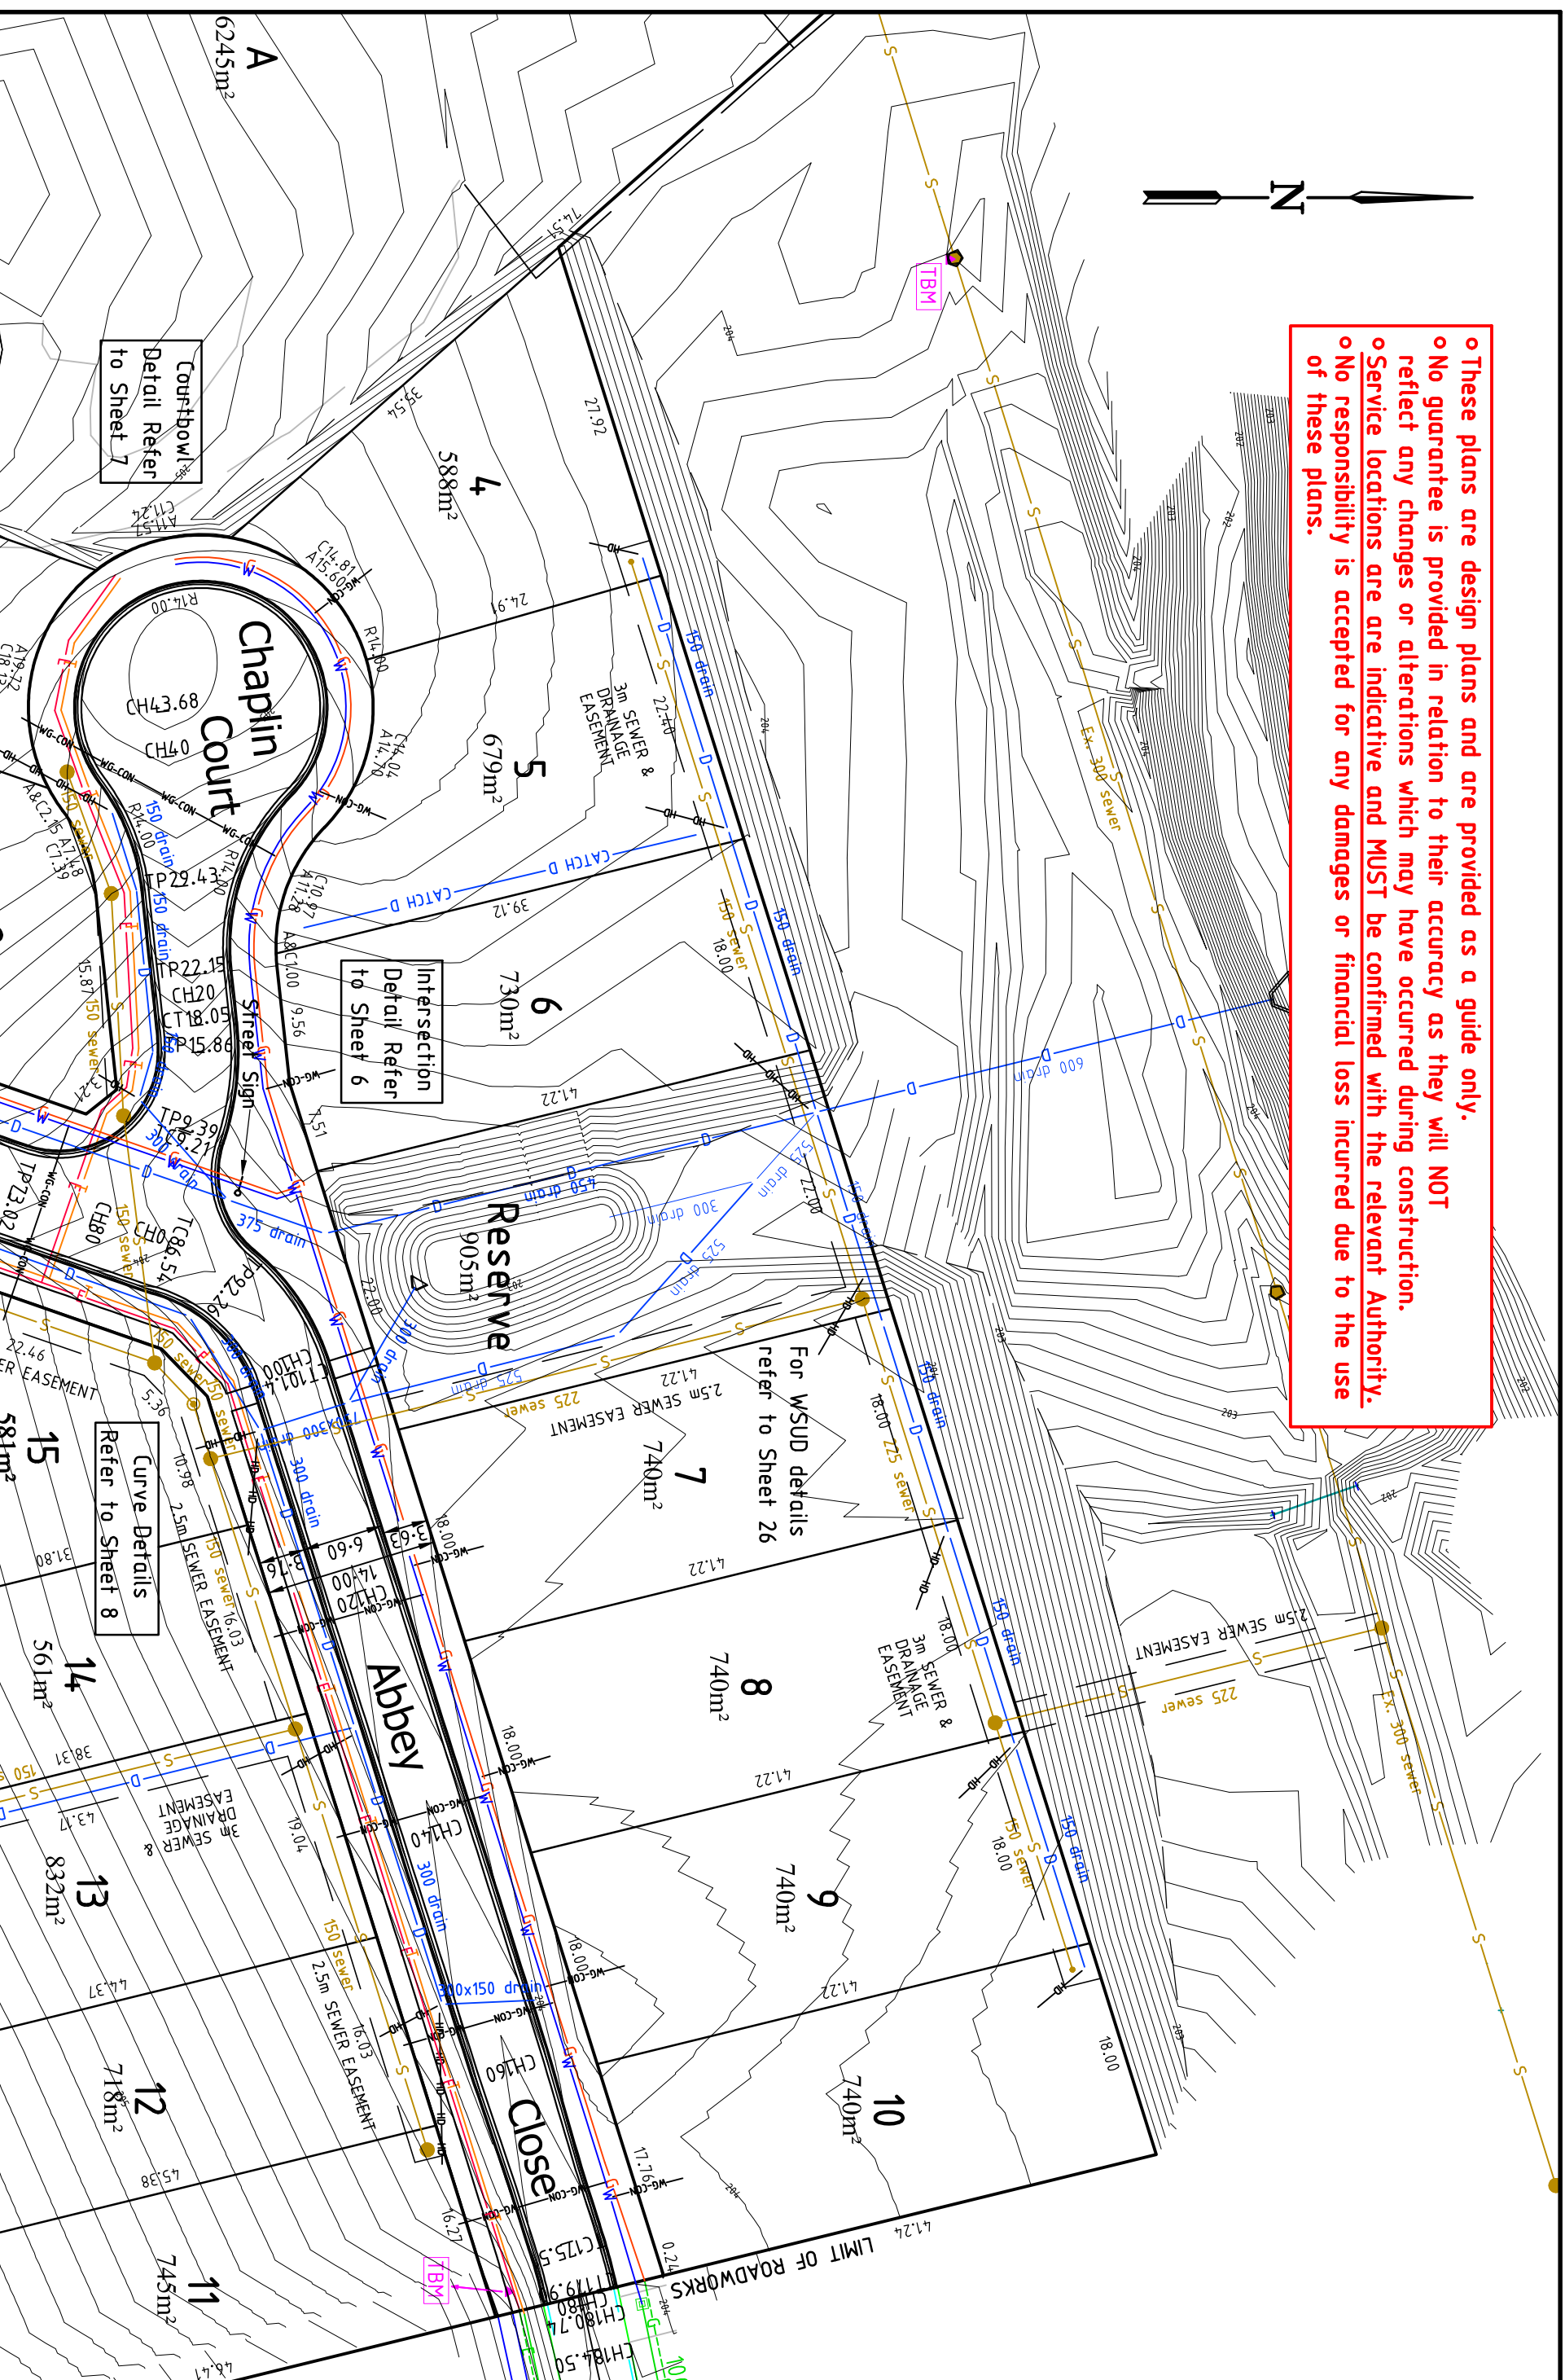



o These plans are design plans and are provided as a guide only.  
 o No guarantee is provided in relation to their accuracy as they will NOT reflect any changes or alterations which may have occurred during construction.  
 o Service locations are are indicative and MUST be confirmed with the relevant Authority.  
 o No responsibility is accepted for any damages or financial loss incurred due to the use of these plans.

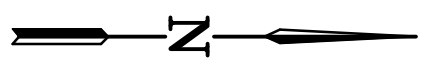

6	Ver	Revision Description	Date	Notes/Legend	Scale (m)	City of Greater Bendigo - Englehawk
5	0	Draft	xx	1. Contours indicate proposed finished surface and are at 0.1m intervals	HOR 0 5 10	Arbor Estate Pty Ltd
4	1	Original Issue	15/10/2012	2. For Detailed Drainage Design Plans please refer to Drawing No's 24 & 25.	VER	Neangar Place
3	2	Pedestrian Crossing added	20/05/2013	3. For TBM details, refer to Drawing No. 3	Drawing file: PS 709662A	Layout Plan 1
2	3	Approved	xx		LTO Ref: AM/404/2009/A	
1	4	Checked	Oct 2012		Council Ref: SME 12202	
0	5	Designed	August 2012		Our Ref: 10056	
	6	Rowborn			Version	2
		Barkmeyer			Sheet	4 of 39

**TERRACCO**  
 Civil Engineers  
 Project Managers  
 Development Consultants

Terracco P/L  
 ABN 12 681 695 776  
 Corner Jewell Court  
 & Rowena Street  
 Bendigo VIC 3550  
 Ph: 03 5442 5799  
 Fax: 03 5441 5506  
 E: info@terracco.com.au

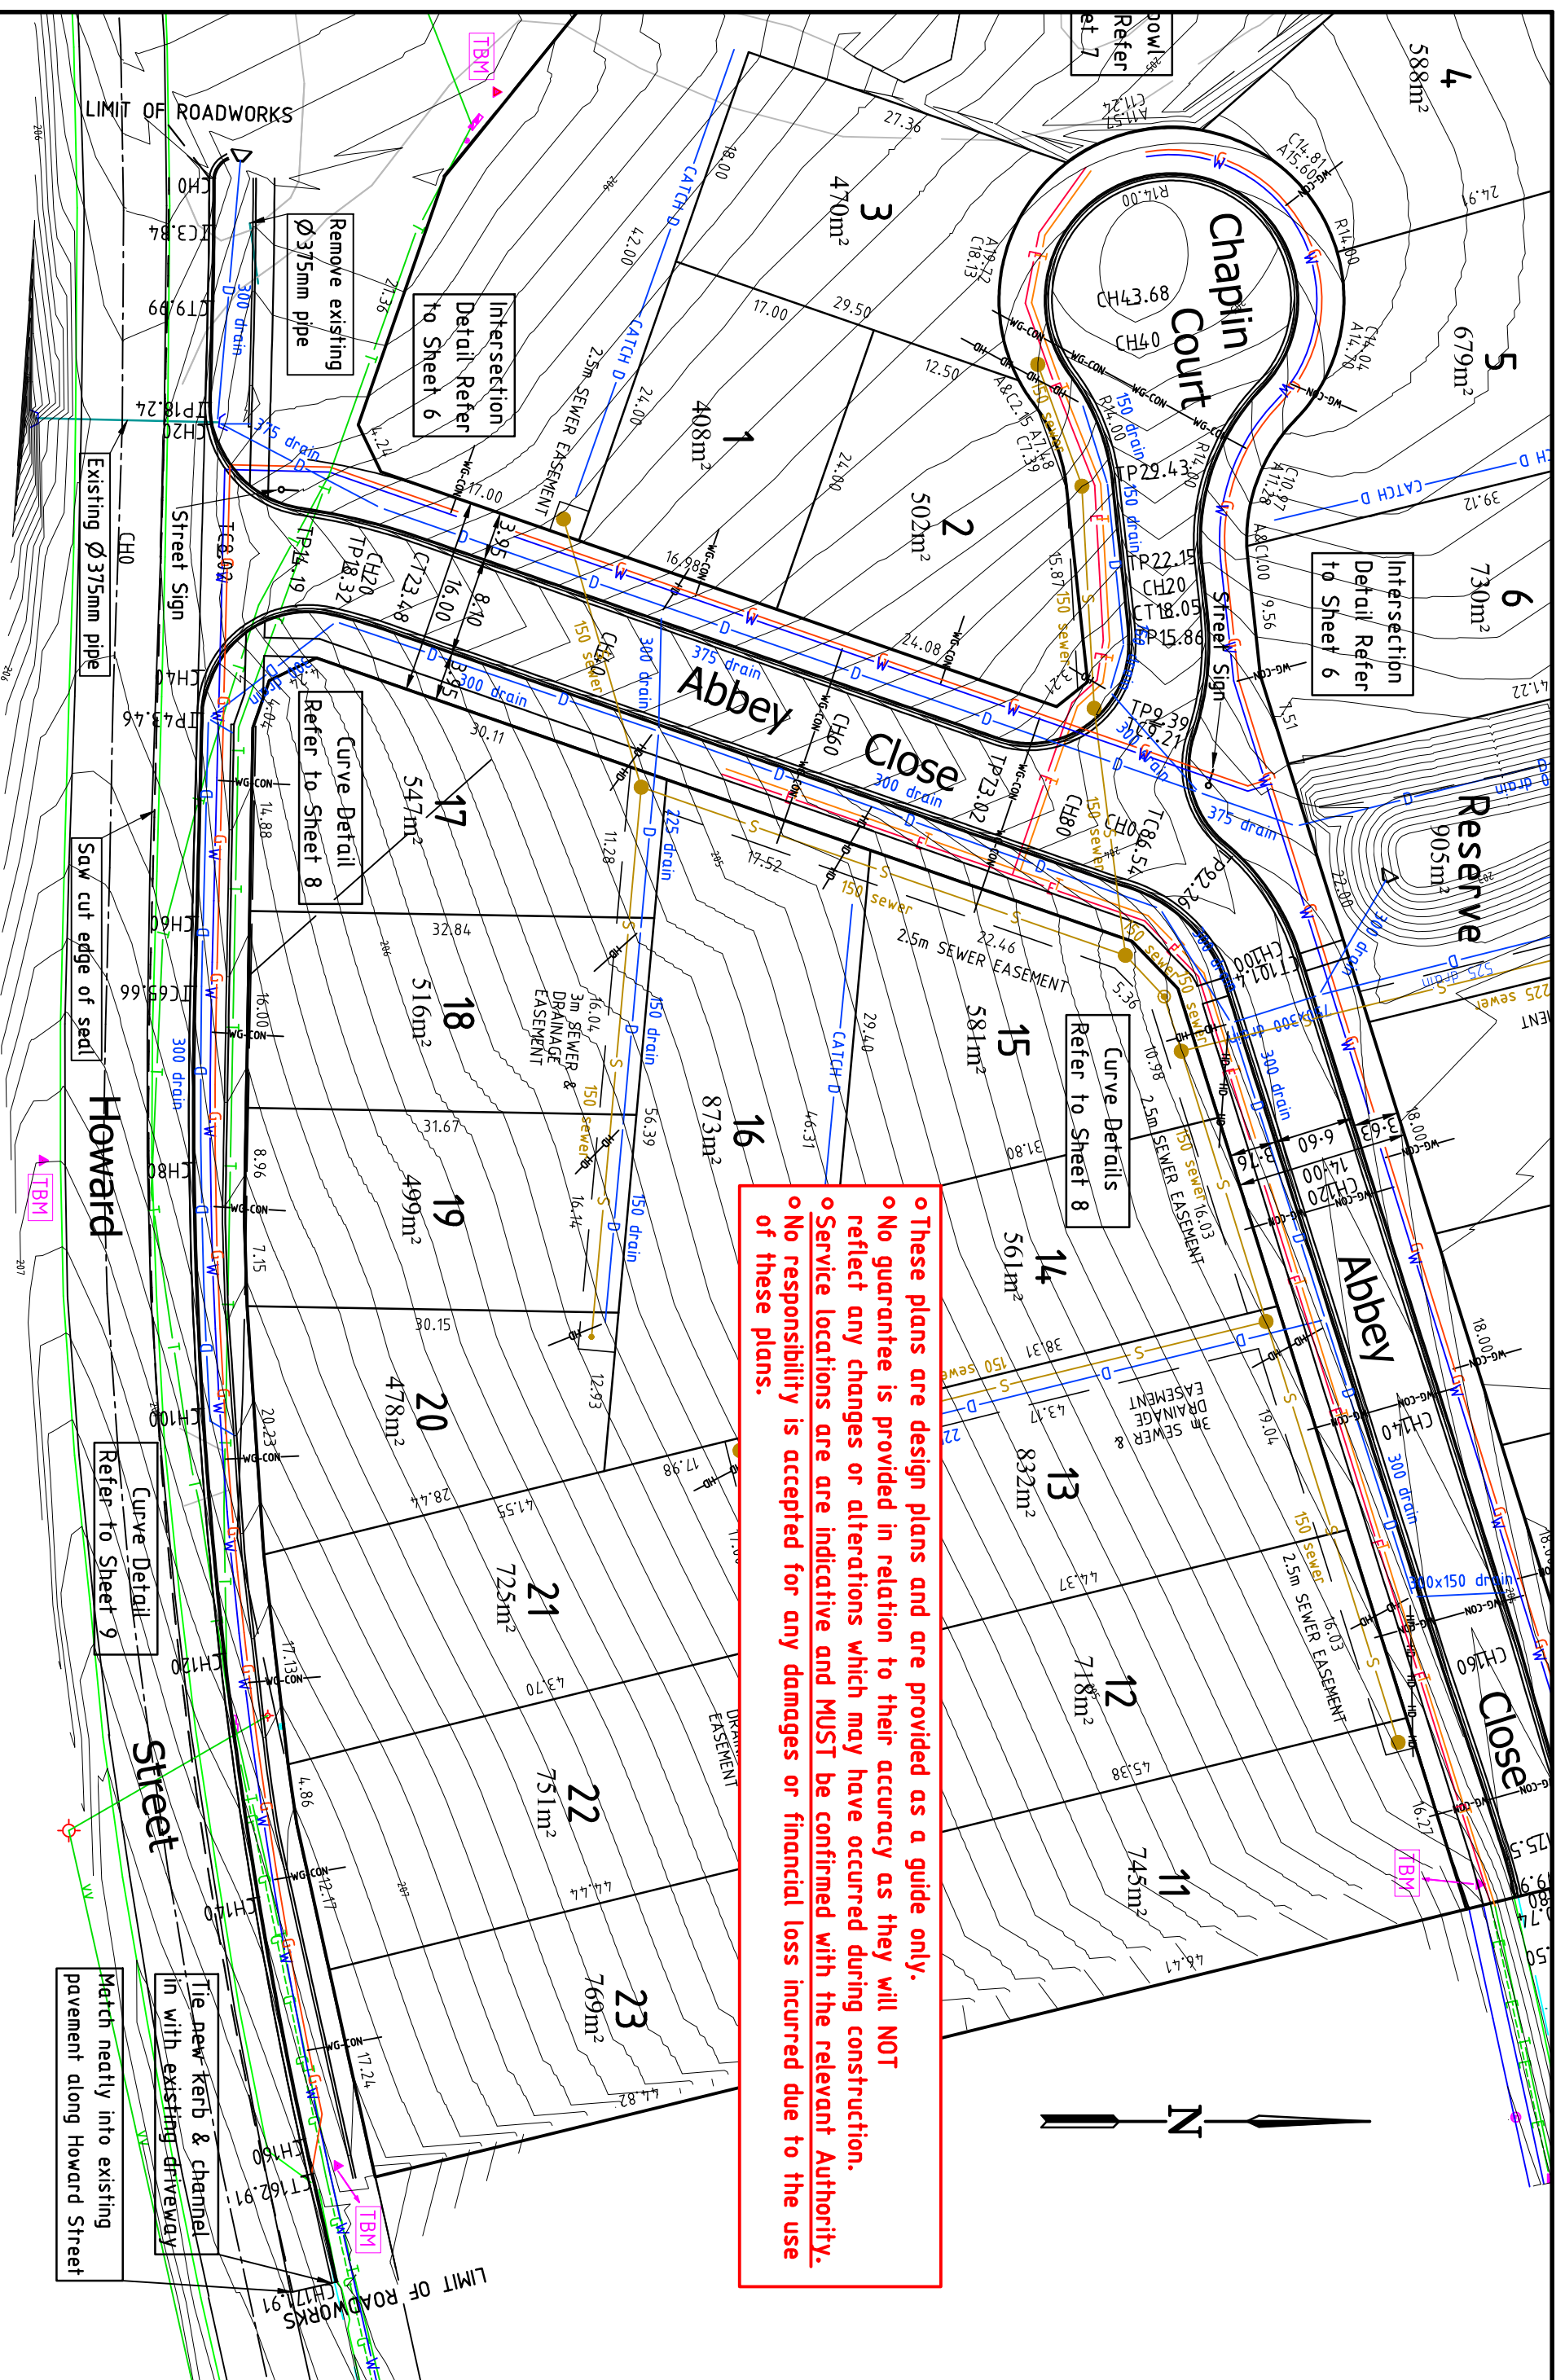

o These plans are design plans and are provided as a guide only.  
 o No guarantee is provided in relation to their accuracy as they will NOT reflect any changes or alterations which may have occurred during construction.  
 o Service locations are are indicative and MUST be confirmed with the relevant Authority.  
 o No responsibility is accepted for any damages or financial loss incurred due to the use of these plans.

6	Revision Description	Date
0	Draft	15/10/2012
1	Original Issue	xx
2		
3		
4		
5		
6		

Designed	Checked
Barkmeyer	Ridworn
August 2012	Oct 2012
Approved	

Notes/Legend

- Contours indicate proposed finished surface and are at 0.1m intervals.
- For Detailed Drainage Design Plans please refer to Drawing No's 24 & 25.
- For TBM details, refer to Drawing No. 3

**TERRACO**

Civil Engineers  
Project Managers  
Development Consultants

ABN 12 681 695 776  
Corner Jewell Court  
& Rowena Street  
Bendigo VIC 3550  
Ph: 03 5442 5799  
Fax: 03 5441 5506  
E: info@terraco.com.au

City of Greater Bendigo - Englehawk  
Arbor Estate Pty Ltd  
Neangar Place  
Layout Plan 2

Scale (m)    HOR 0    5    10  
VER

Drawing file: LTO Ref: PS 709662A  
Council Ref: AM/404/2009/A  
Callan Ref: SME 12202  
Our Ref: 10056  
Version 1  
Sheet 5 of 39