

3		
2		
1	Original Issue	4/3/2015
0	Draft	23/12/2014
Ver	Revision Description	Date
Designed	Checked	Approved
R. Dawborn	A. Mertens	
Mar 2015	Mar 2015	

TERRACO
Civil Engineers
Project Managers
Development Consultants

Terraco P/L
ABN 12 681 695 776
Corner Jewell Court
& Rowena Street
Bendigo Vic 3550
Ph: 03 5442 5799
Fax: 03 5441 5506
E: info@terraco.com.au

Scale (m) H 1:500 0 5 10

All lengths are in metres
and all levels are to Australian Height Datum
(Original Sheet Size is A3)


Drawing file: 14083 Layout.dwg
LTO Ref: PS 737145N

City Of Greater Bendigo - Jackass Flat

Arbor Estates Pty Ltd
Canterbury Estate - Stage One

Layout Plan


Council Ref:	Coliban Ref:	Our Ref:	Version	Sheet
DS/904/2011	WME/RME 16141	14083	1	5 of 40

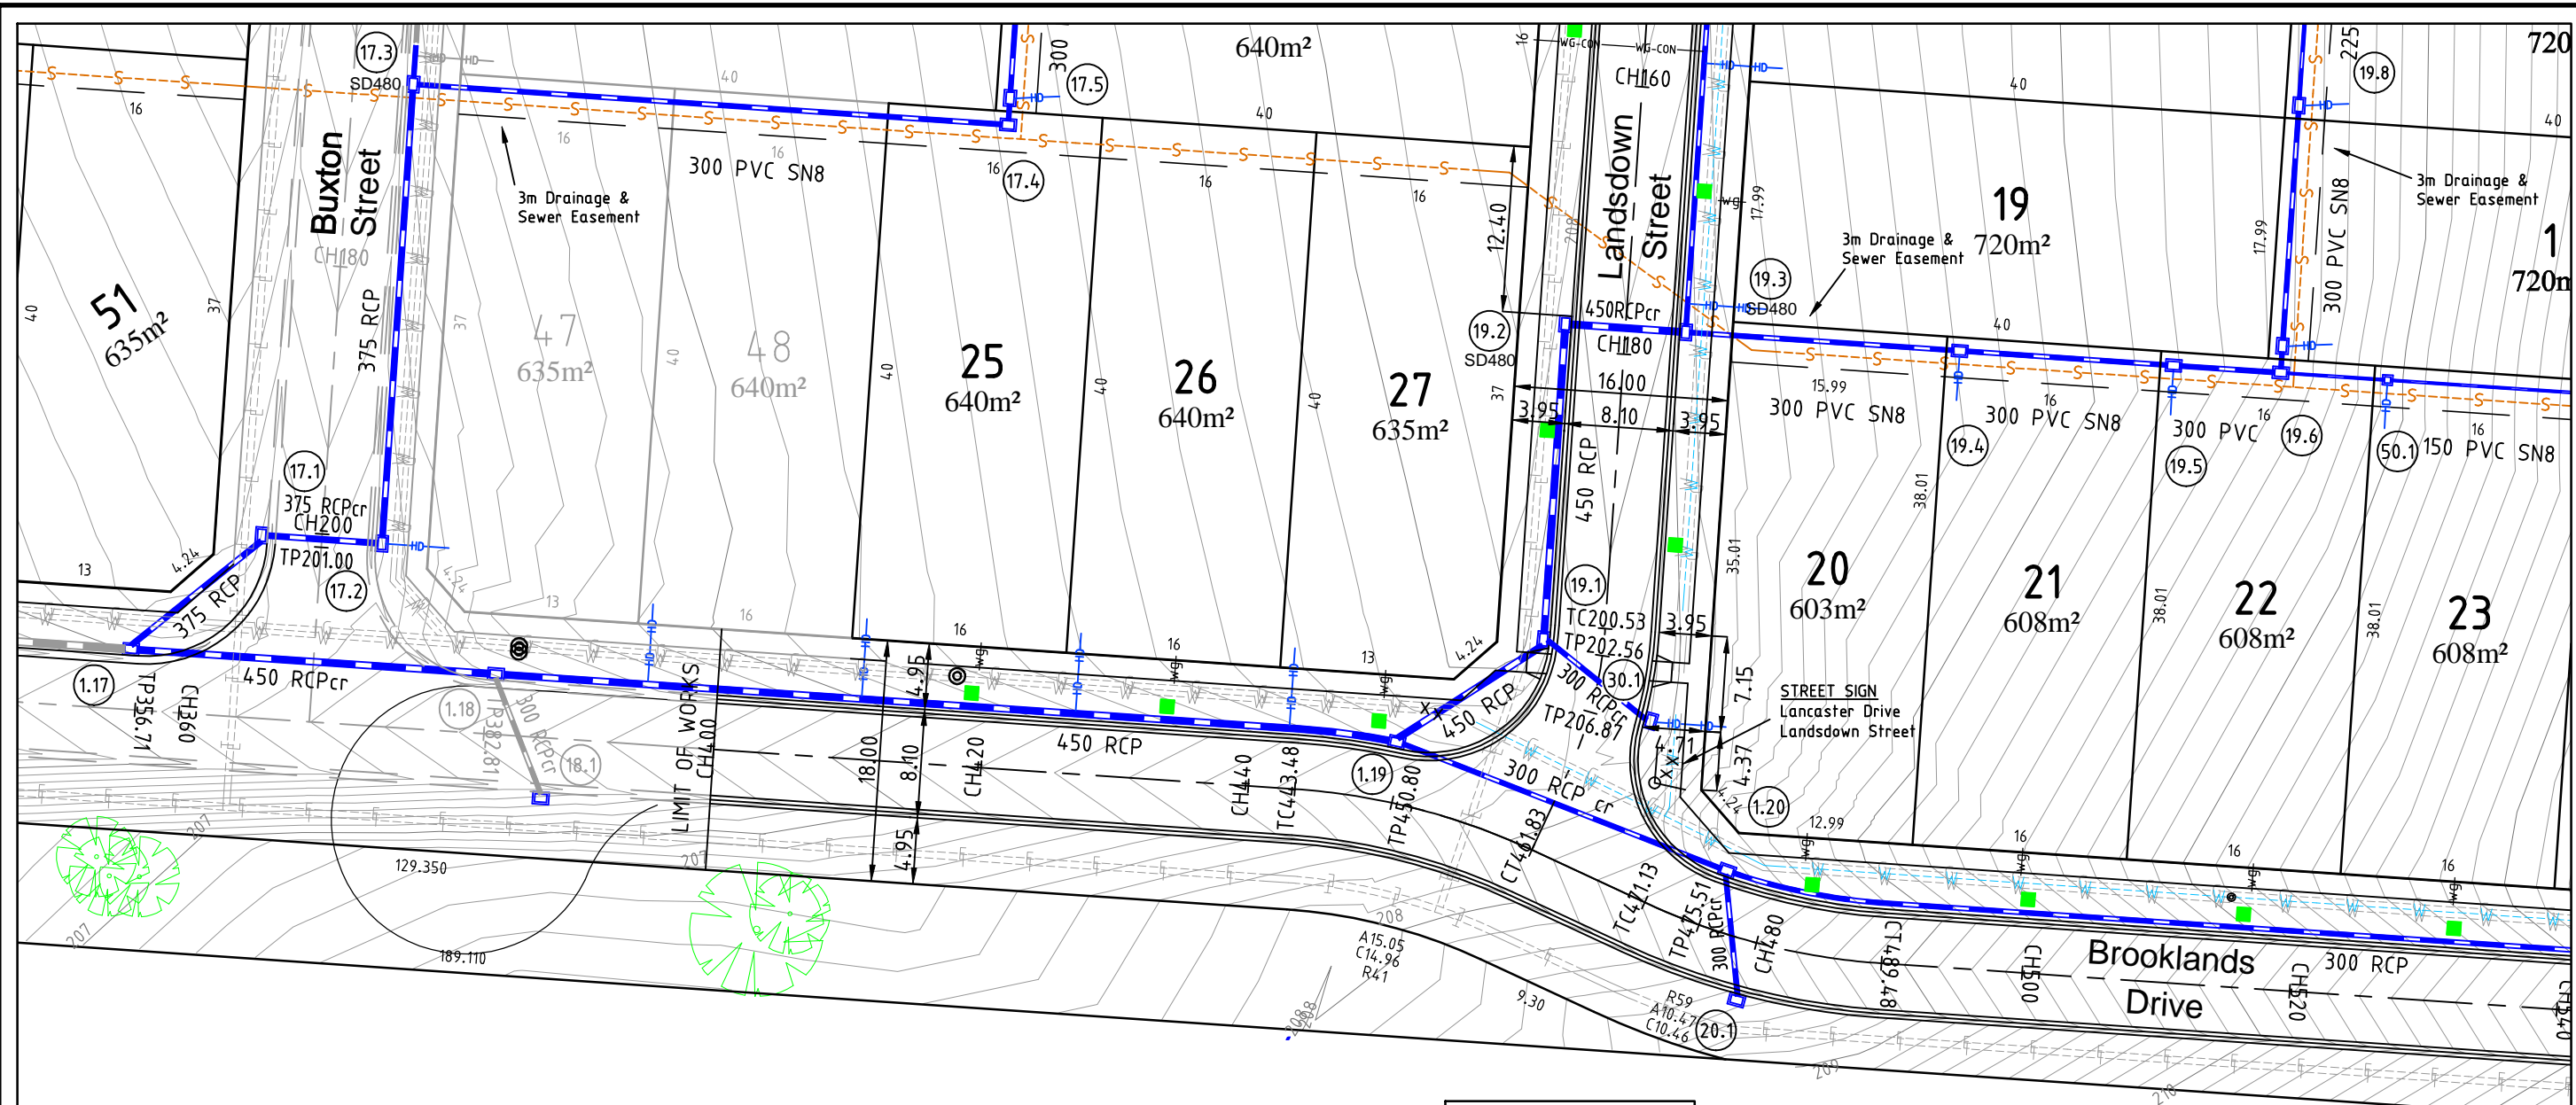

INTERSECTION DETAIL
REFER TO SHEET 10

◦ These plans are design plans and are provided as a guide only.
 ◦ No guarantee is provided in relation to their accuracy as they will NOT reflect any changes or alterations which may have occurred during construction.
 ◦ Service locations are indicative and MUST be confirmed with the relevant Authority.
 ◦ No responsibility is accepted for any damages or financial loss incurred due to the use of these plans.

WARNING
 BEWARE OF UNDERGROUND SERVICES
 THE LOCATION OF UNDERGROUND SERVICES ARE APPROXIMATE ONLY AND THEIR EXACT POSITION SHOULD BE PROVEN ON SITE. NO GUARANTEE IS GIVEN THAT ALL EXISTING SERVICES ARE SHOWN.

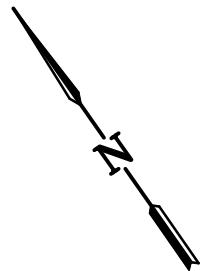

6		
5		
4		
3		
2		
1	Original Issue	4/3/2015
0	Concept Plans	23/12/2014
Ver	Revision Description	Date

Designed	Checked
R. Dawborn	A. Mertens
Mar 2015	Mar 2015
Approved	

Notes/Legend
 PLEASE NOTE THAT CONTOURS SHOWN ON PLAN INDICATE THE APPROXIMATE FINISHED SURFACE
 CONTOUR INTERVAL 0.1m

TERRACO
 Civil Engineers
 Project Managers
 Development Consultants

Terraco P/L
 ABN 12 681 695 776
 Corner Jewell Court
 & Rowena Street
 Bendigo Vic 3550
 Ph: 03 5442 5799
 Fax: 03 5441 5506
 E: info@terraco.com.au


Scale (m)
 All lengths are in metres
 and all levels are to Australian Height Datum
 (Original Sheet Size is A3)

Drawing file:	LTO Ref:
14083 Layout.dwg	PS 737145N

City Of Greater Bendigo - Jackass Flat
 Arbor Estates Pty Ltd
 Canterbury Estate - Stage One
 Layout Plan 2

Council Ref:	Coliban Ref:	Our Ref:	Version	Sheet
DS/904/2011	WME/RME 16141	14083	1	6 of 40

◦ These plans are design plans and are provided as a guide only.
 ◦ No guarantee is provided in relation to their accuracy as they will NOT reflect any changes or alterations which may have occurred during construction.
 ◦ Service locations are indicative and MUST be confirmed with the relevant Authority.
 ◦ No responsibility is accepted for any damages or financial loss incurred due to the use of these plans.

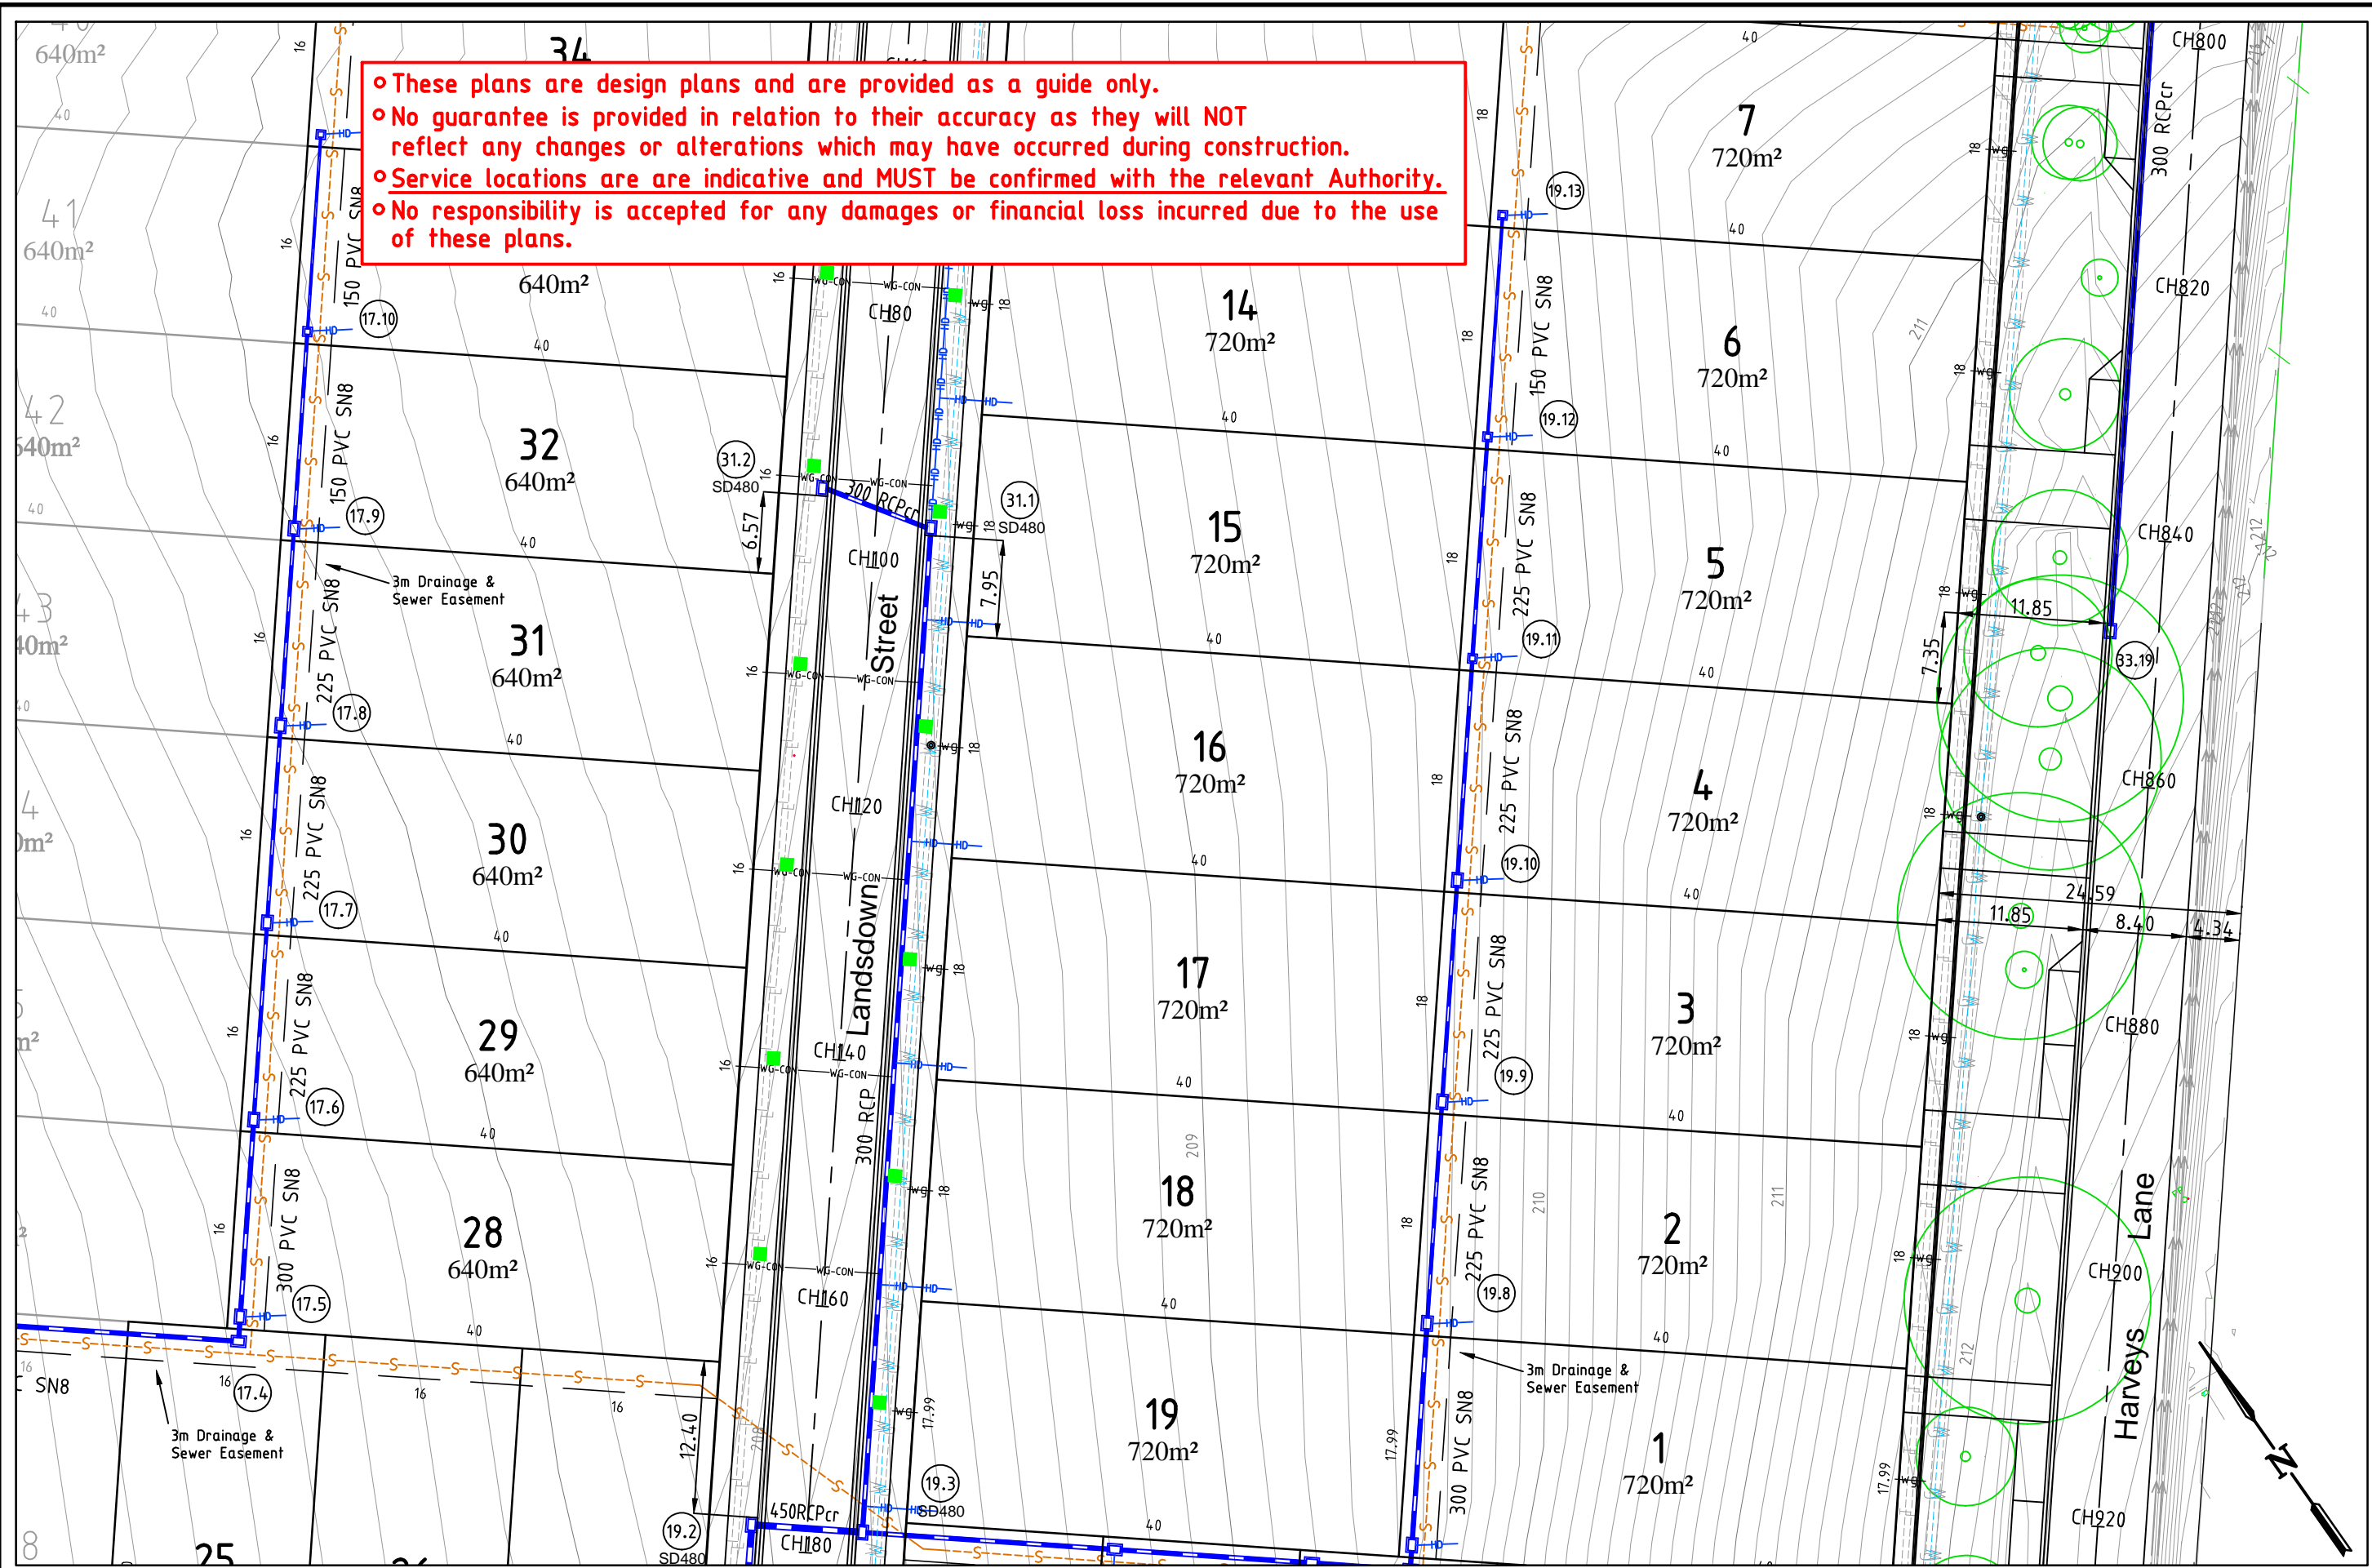


6		
5		
4		
3		
2		
1	Original Issue	4/3/2015
0	Concept Plans	23/12/2014
Ver	Revision Description	Date

Designed	Checked
R. Dawborn	A. Mertens
Mar 2015	Mar 2015
Approved	

Notes/Legend
 PLEASE NOTE THAT CONTOURS SHOWN ON PLAN INDICATE THE APPROXIMATE FINISHED SURFACE
 CONTOUR INTERVAL 0.1m


TERRACO
 Civil Engineers
 Project Managers
 Development Consultants

Terraco P/L
 ABN 12 681 695 776
 Corner Jewell Court
 & Rowena Street
 Bendigo Vic 3550
 Ph: 03 5442 5799
 Fax: 03 5441 5506
 E: info@terraco.com.au

Scale (m) 
 All lengths are in metres
 and all levels are to Australian Height Datum
 (Original Sheet Size is A3)

Drawing file:	LTO Ref:	Council Ref:	Coliban Ref:	Our Ref:	Version	Sheet
14.083 Layout.dwg	PS 737145N	DS/904/2011	WME/RME 16141	14083	1	7 of 40


City Of Greater Bendigo - Jackass Flat
Arbor Estates Pty Ltd
 Canterbury Estate - Stage One
 Layout Plan 3

◦ These plans are design plans and are provided as a guide only.
 ◦ No guarantee is provided in relation to their accuracy as they will NOT reflect any changes or alterations which may have occurred during construction.
 ◦ Service locations are indicative and MUST be confirmed with the relevant Authority.
 ◦ No responsibility is accepted for any damages or financial loss incurred due to the use of these plans.

WARNING
 BEWARE OF UNDERGROUND SERVICES
 THE LOCATION OF UNDERGROUND SERVICES ARE APPROXIMATE ONLY AND THEIR EXACT POSITION SHOULD BE PROVEN ON SITE. NO GUARANTEE IS GIVEN THAT ALL EXISTING SERVICES ARE SHOWN.

CURVE DETAIL
 REFER TO SHEET 11

INTERSECTION DETAIL
 REFER TO SHEET 12

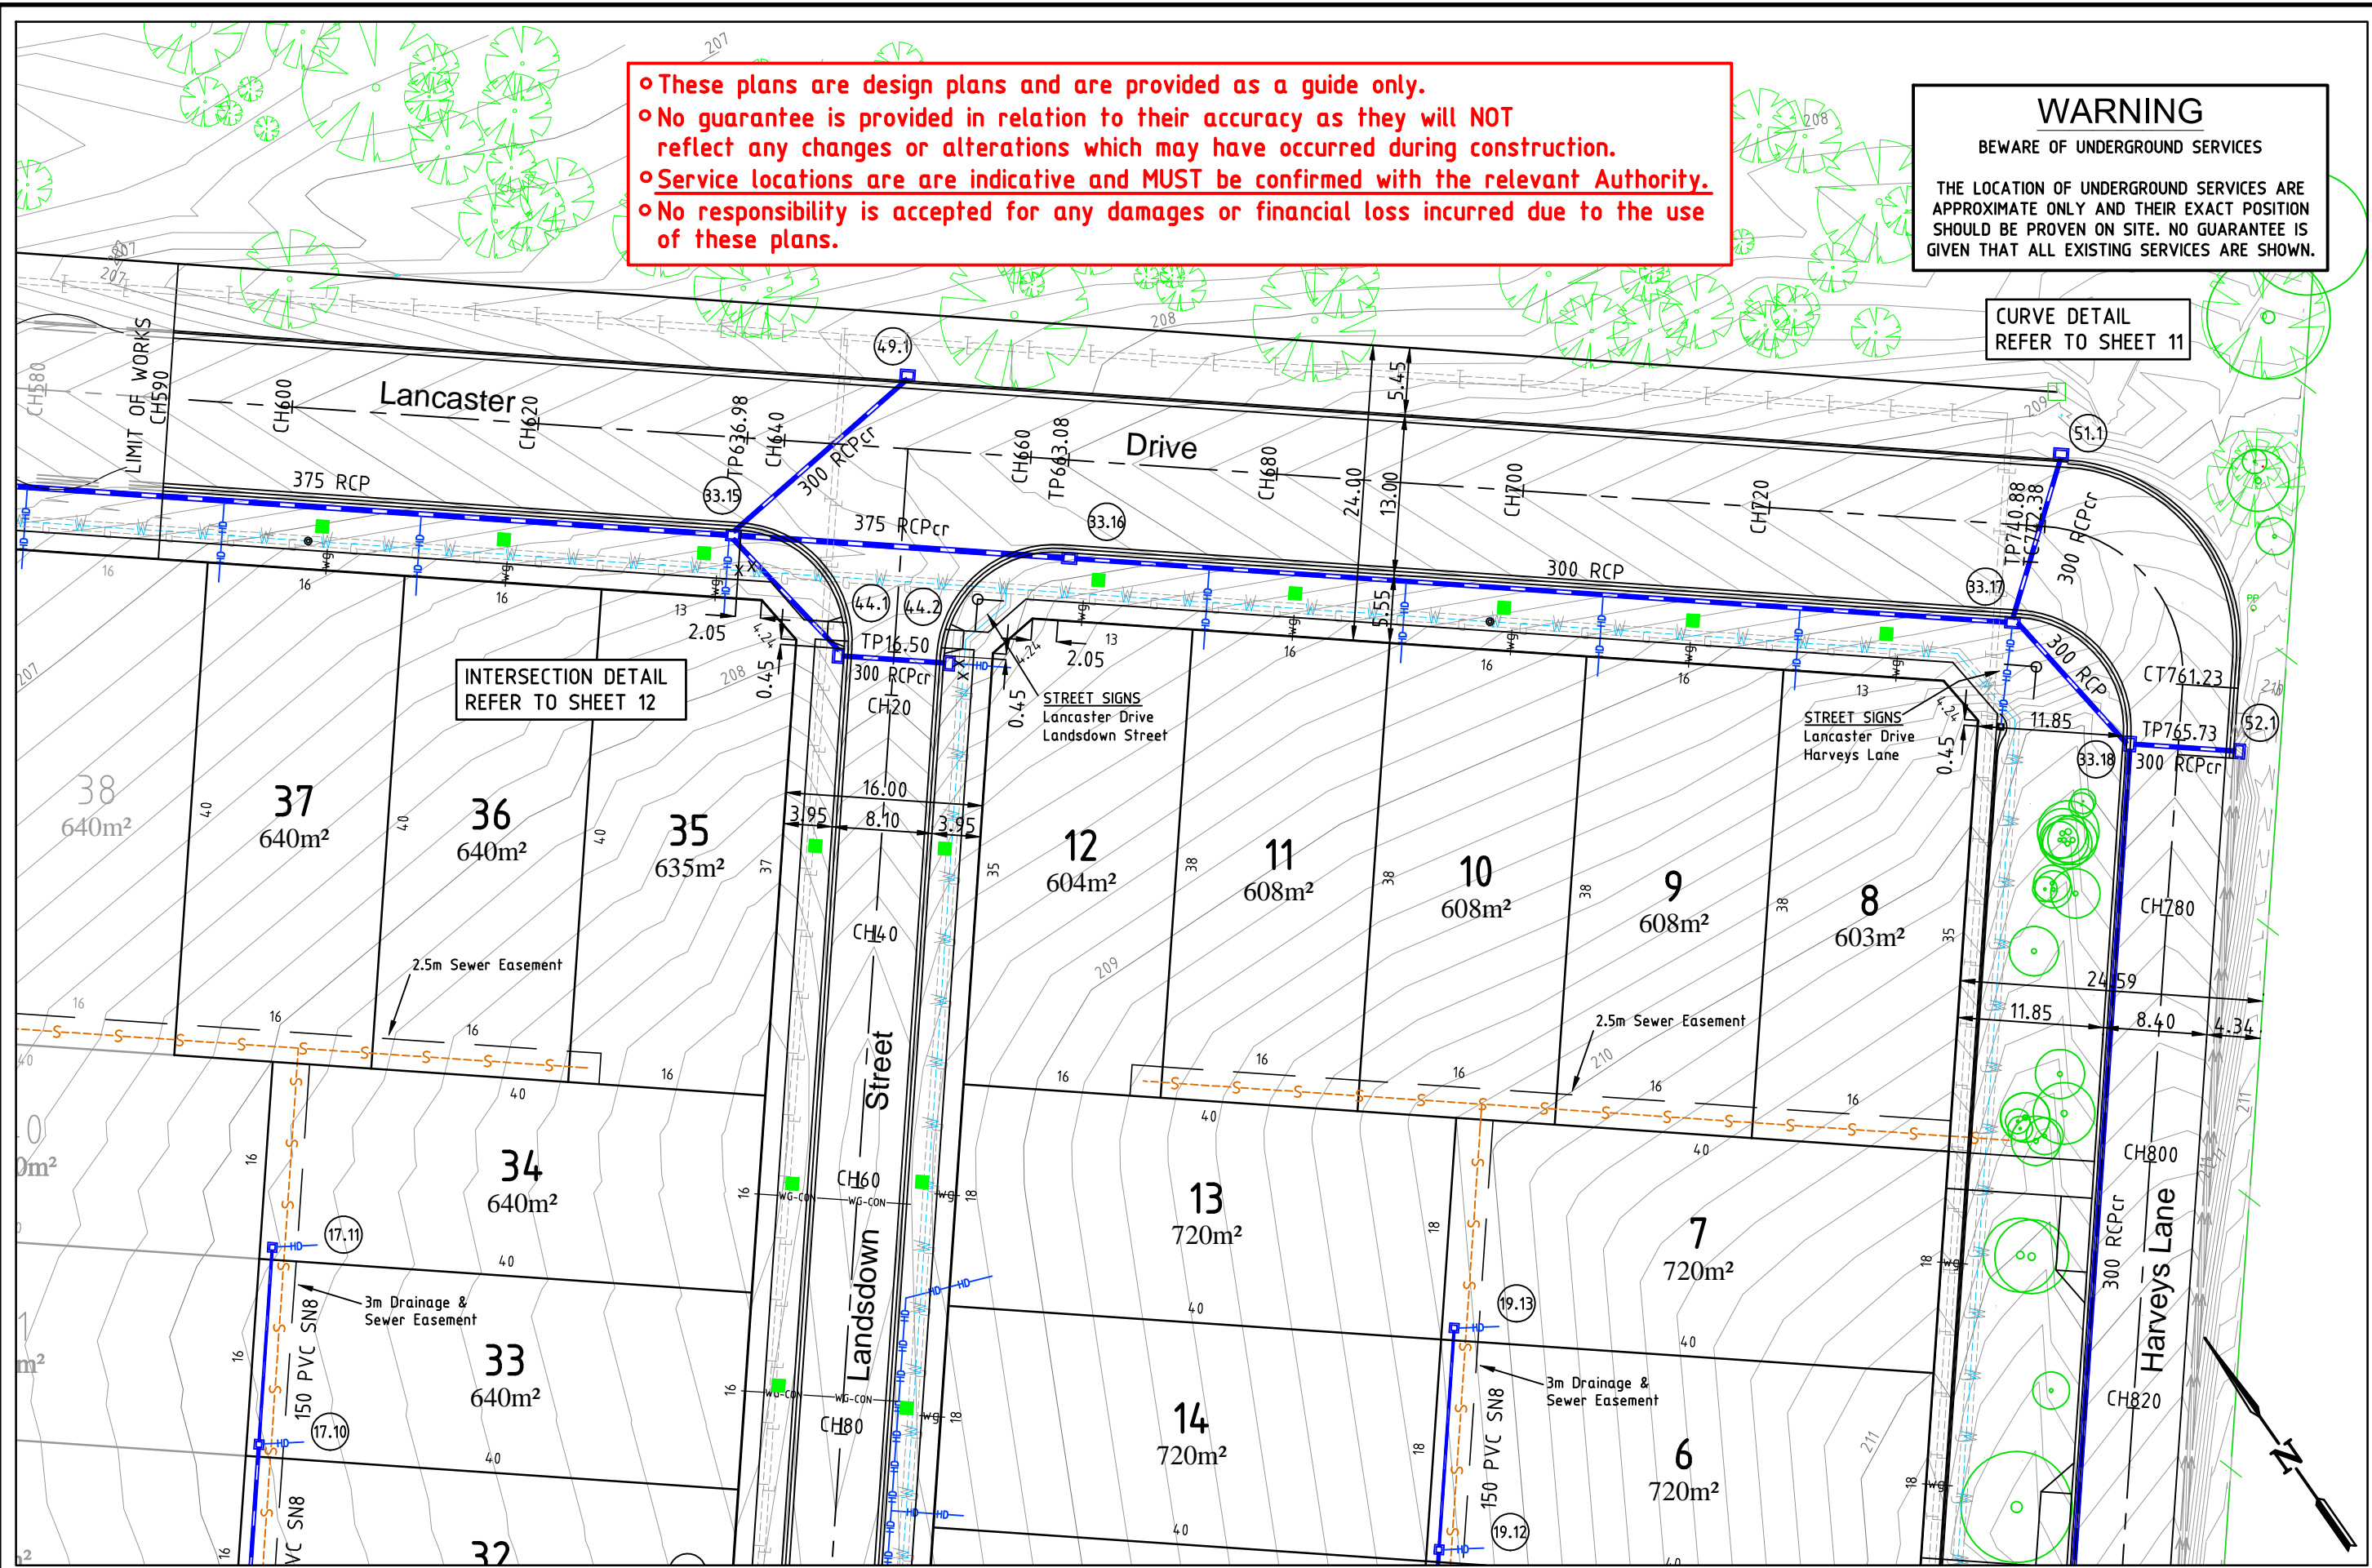


6		
5		
4		
3		
2		
1	Original Issue	4/3/2015
0	Concept Plans	23/12/2014
Ver	Revision Description	Date

Designed	R. Dawborn	Mar 2015
Checked	A. Mertens	Mar 2015
Approved		

Notes/Legend
 PLEASE NOTE THAT CONTOURS SHOWN ON PLAN INDICATE THE APPROXIMATE FINISHED SURFACE
 CONTOUR INTERVAL 0.1m


TERRACO
 Civil Engineers
 Project Managers
 Development Consultants

Terraco P/L
 ABN 12 681 695 776
 Corner Jewell Court
 & Rowena Street
 Bendigo Vic 3550
 Ph: 03 5442 5799
 Fax: 03 5441 5506
 E: info@terraco.com.au

Scale (m) 
 All lengths are in metres
 and all levels are to Australian Height Datum
 (Original Sheet Size is A3)

Drawing file:	LTO Ref:	Council Ref:	Coliban Ref:	Our Ref:	Version	Sheet
14.083 Layout.dwg	PS 737145N	DS/904/2011	WME/RME 16141	14083	1	8 of 40

City Of Greater Bendigo - Jackass Flat
Arbor Estates Pty Ltd
 Canterbury Estate - Stage One
 Layout Plan 4