


◦ These plans are design plans and are provided as a guide only.
 ◦ No guarantee is provided in relation to their accuracy as they will NOT reflect any changes or alterations which may have occurred during construction.
 ◦ Service locations are indicative and MUST be confirmed with the relevant Authority.
 ◦ No responsibility is accepted for any damages or financial loss incurred due to the use of these plans.

WARNING
 BEWARE OF UNDERGROUND SERVICES
 THE LOCATION OF UNDERGROUND SERVICES ARE APPROXIMATE ONLY AND THEIR EXACT POSITION SHOULD BE PROVEN ON SITE. NO GUARANTEE IS GIVEN THAT ALL EXISTING SERVICES ARE SHOWN.

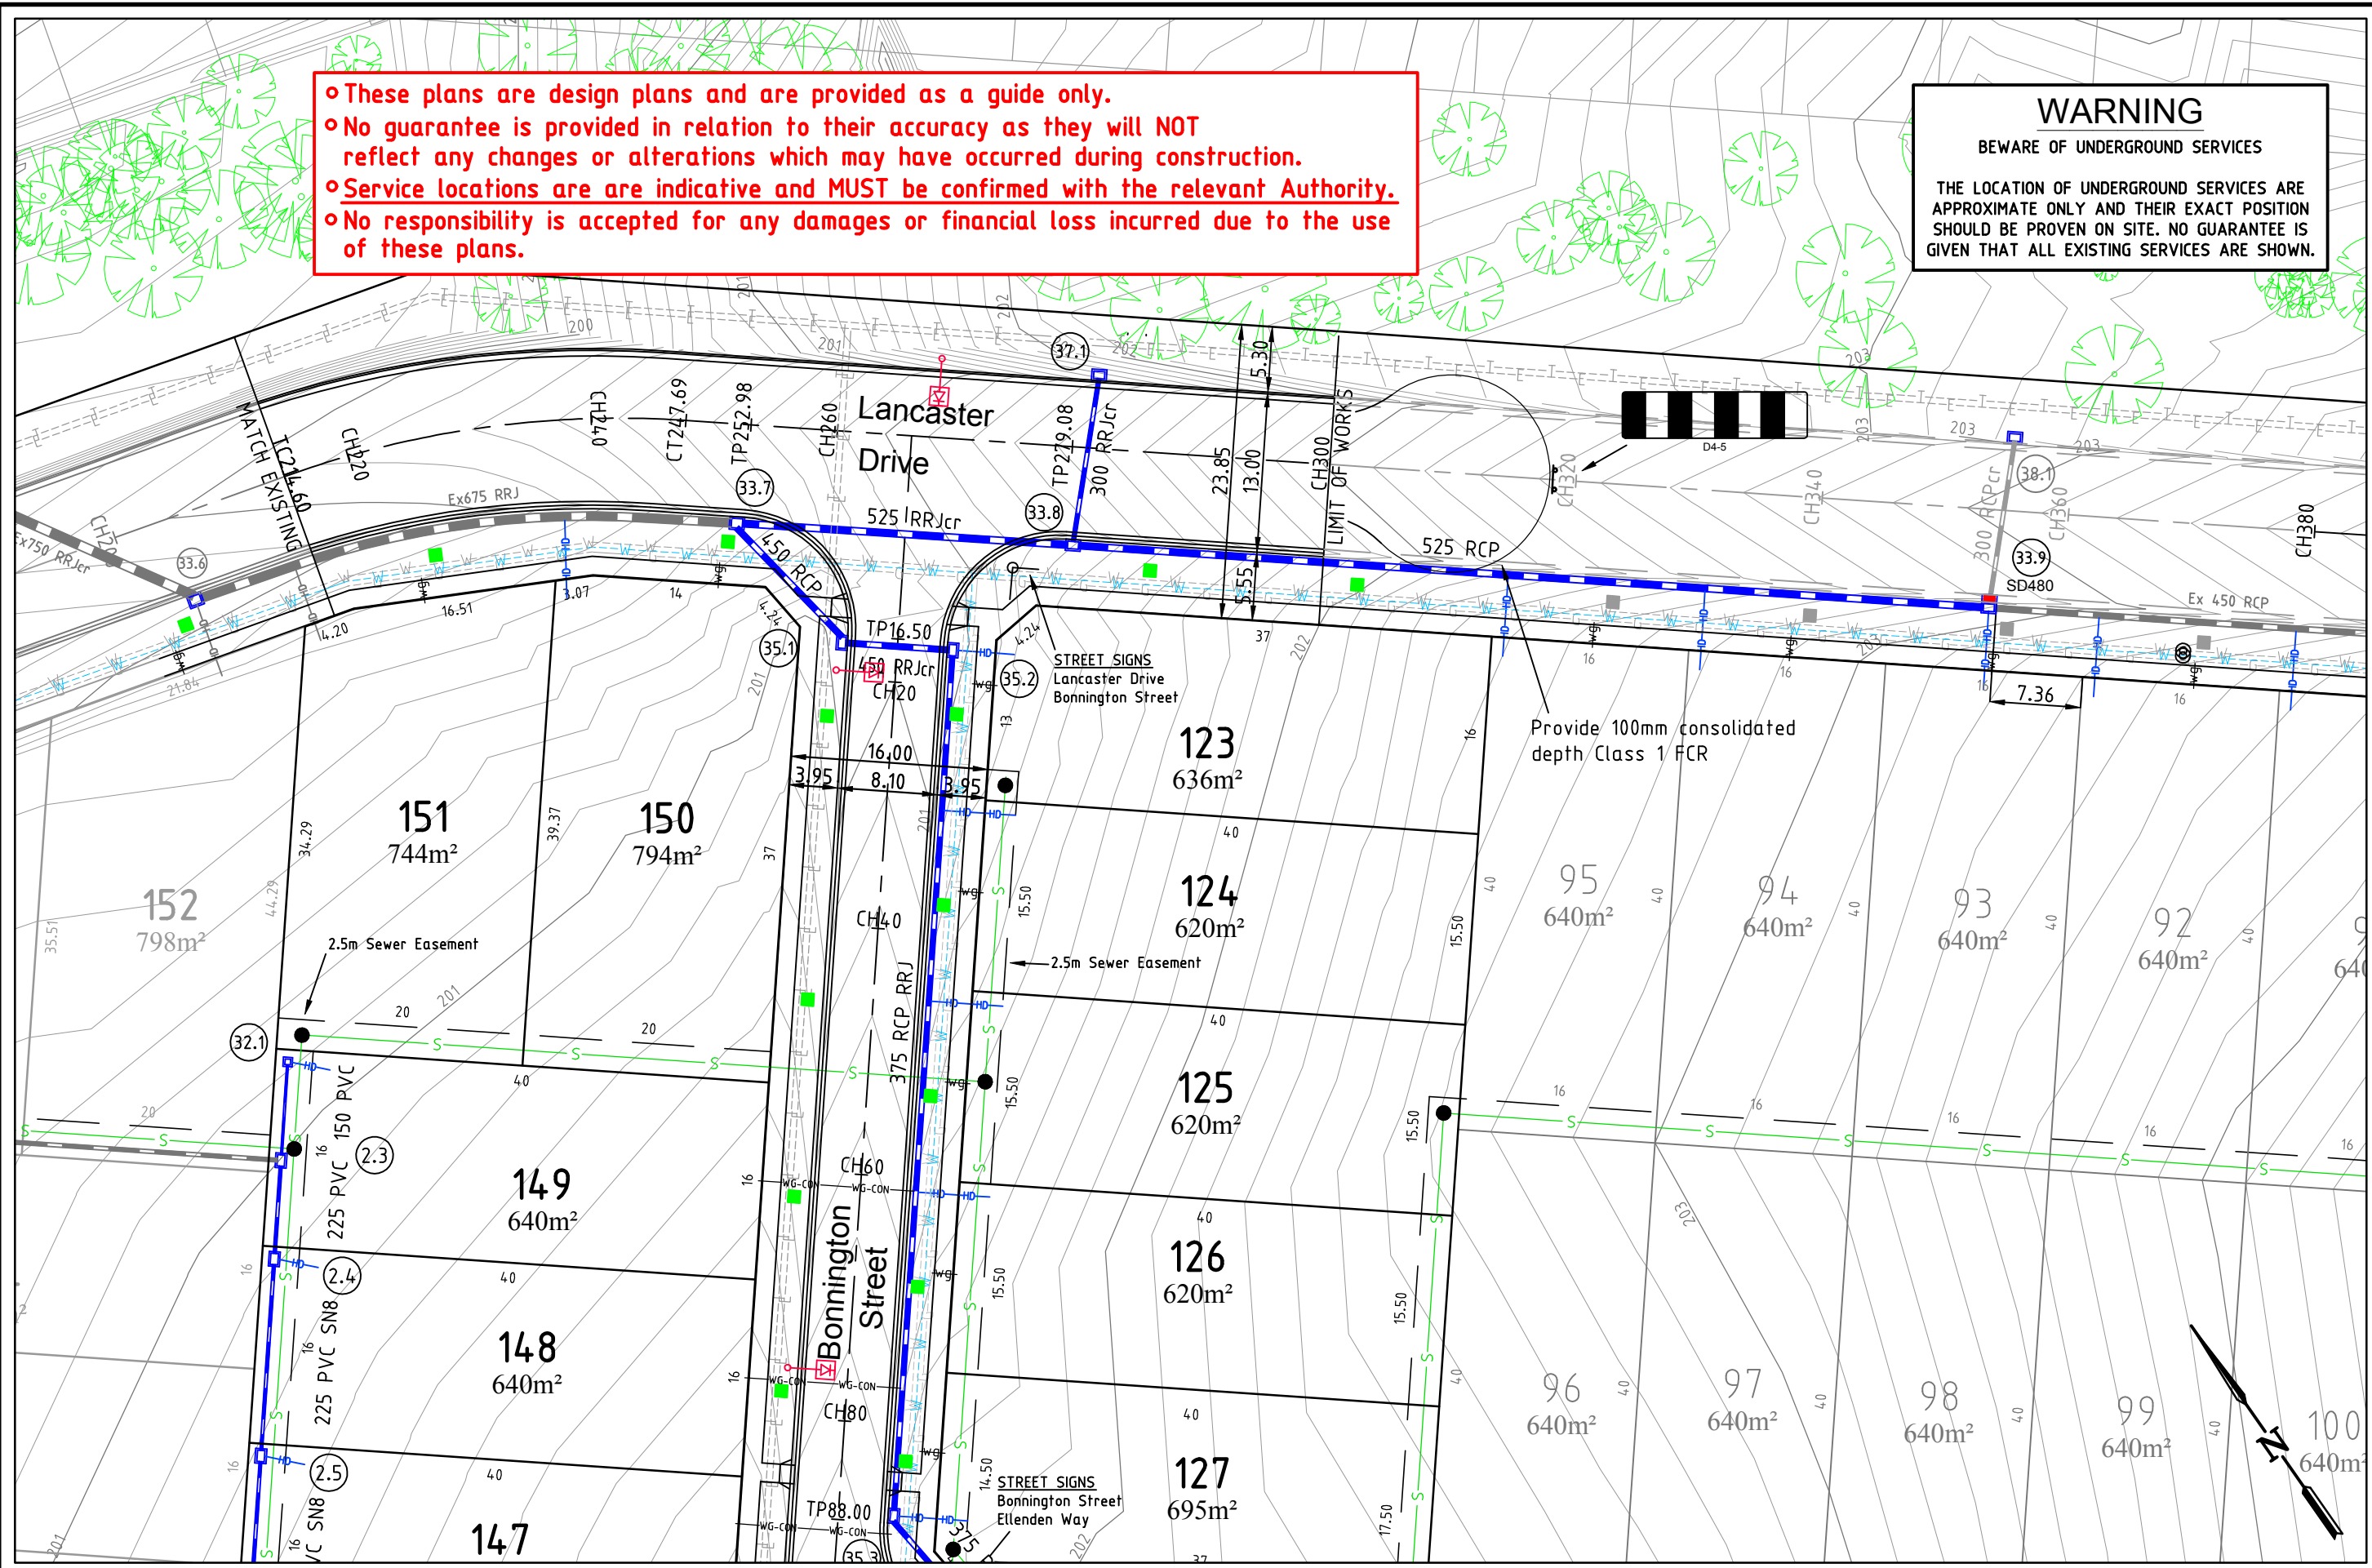


6		
5		
4		
3	Remove Ped Crossing CH280	11/8/2017
2	Issued for Construction	6/7/2017
1	Original Issue	19/10/2016
0	Draft	11/1/2016
Ver	Revision Description	Date

Designed	R. Dawborn	Aug 2017
Checked	A. Mertens	Aug 2017
Approved		

Notes/Legend
 PLEASE NOTE THAT CONTOURS SHOWN ON PLAN INDICATE THE APPROXIMATE FINISHED SURFACE CONTOUR INTERVAL 0.1m


TERRACO
 Civil Engineers
 Project Managers
 Development Consultants

Terraco P/L
 ABN 12 681 695 776
 Corner Jewell Court
 & Rowena Street
 Bendigo Vic 3550
 Ph: 03 5442 5799
 Fax: 03 5441 5506
 E: info@terraco.com.au


Scale (m) 
 All lengths are in metres
 and all levels are to Australian Height Datum
 (Original Sheet Size is A3)

Drawing file:	LTO Ref:	Council Ref:	Coliban Ref:	Our Ref:	Version	Sheet
15162 Layout.dwg	PS 744222G	DS/904/2011	ME 16984	15162	3	5 of 25

City Of Greater Bendigo - Jackass Flat
Arbor Estates Pty Ltd
 Canterbury Estate - Stage Five
Layout Plan

o These plans are design plans and are provided as a guide only.
 o No guarantee is provided in relation to their accuracy as they will NOT reflect any changes or alterations which may have occurred during construction.
 o Service locations are indicative and MUST be confirmed with the relevant Authority.
 o No responsibility is accepted for any damages or financial loss incurred due to the use of these plans.

WARNING
 BEWARE OF UNDERGROUND SERVICES
 THE LOCATION OF UNDERGROUND SERVICES ARE APPROXIMATE ONLY AND THEIR EXACT POSITION SHOULD BE PROVEN ON SITE. NO GUARANTEE IS GIVEN THAT ALL EXISTING SERVICES ARE SHOWN.

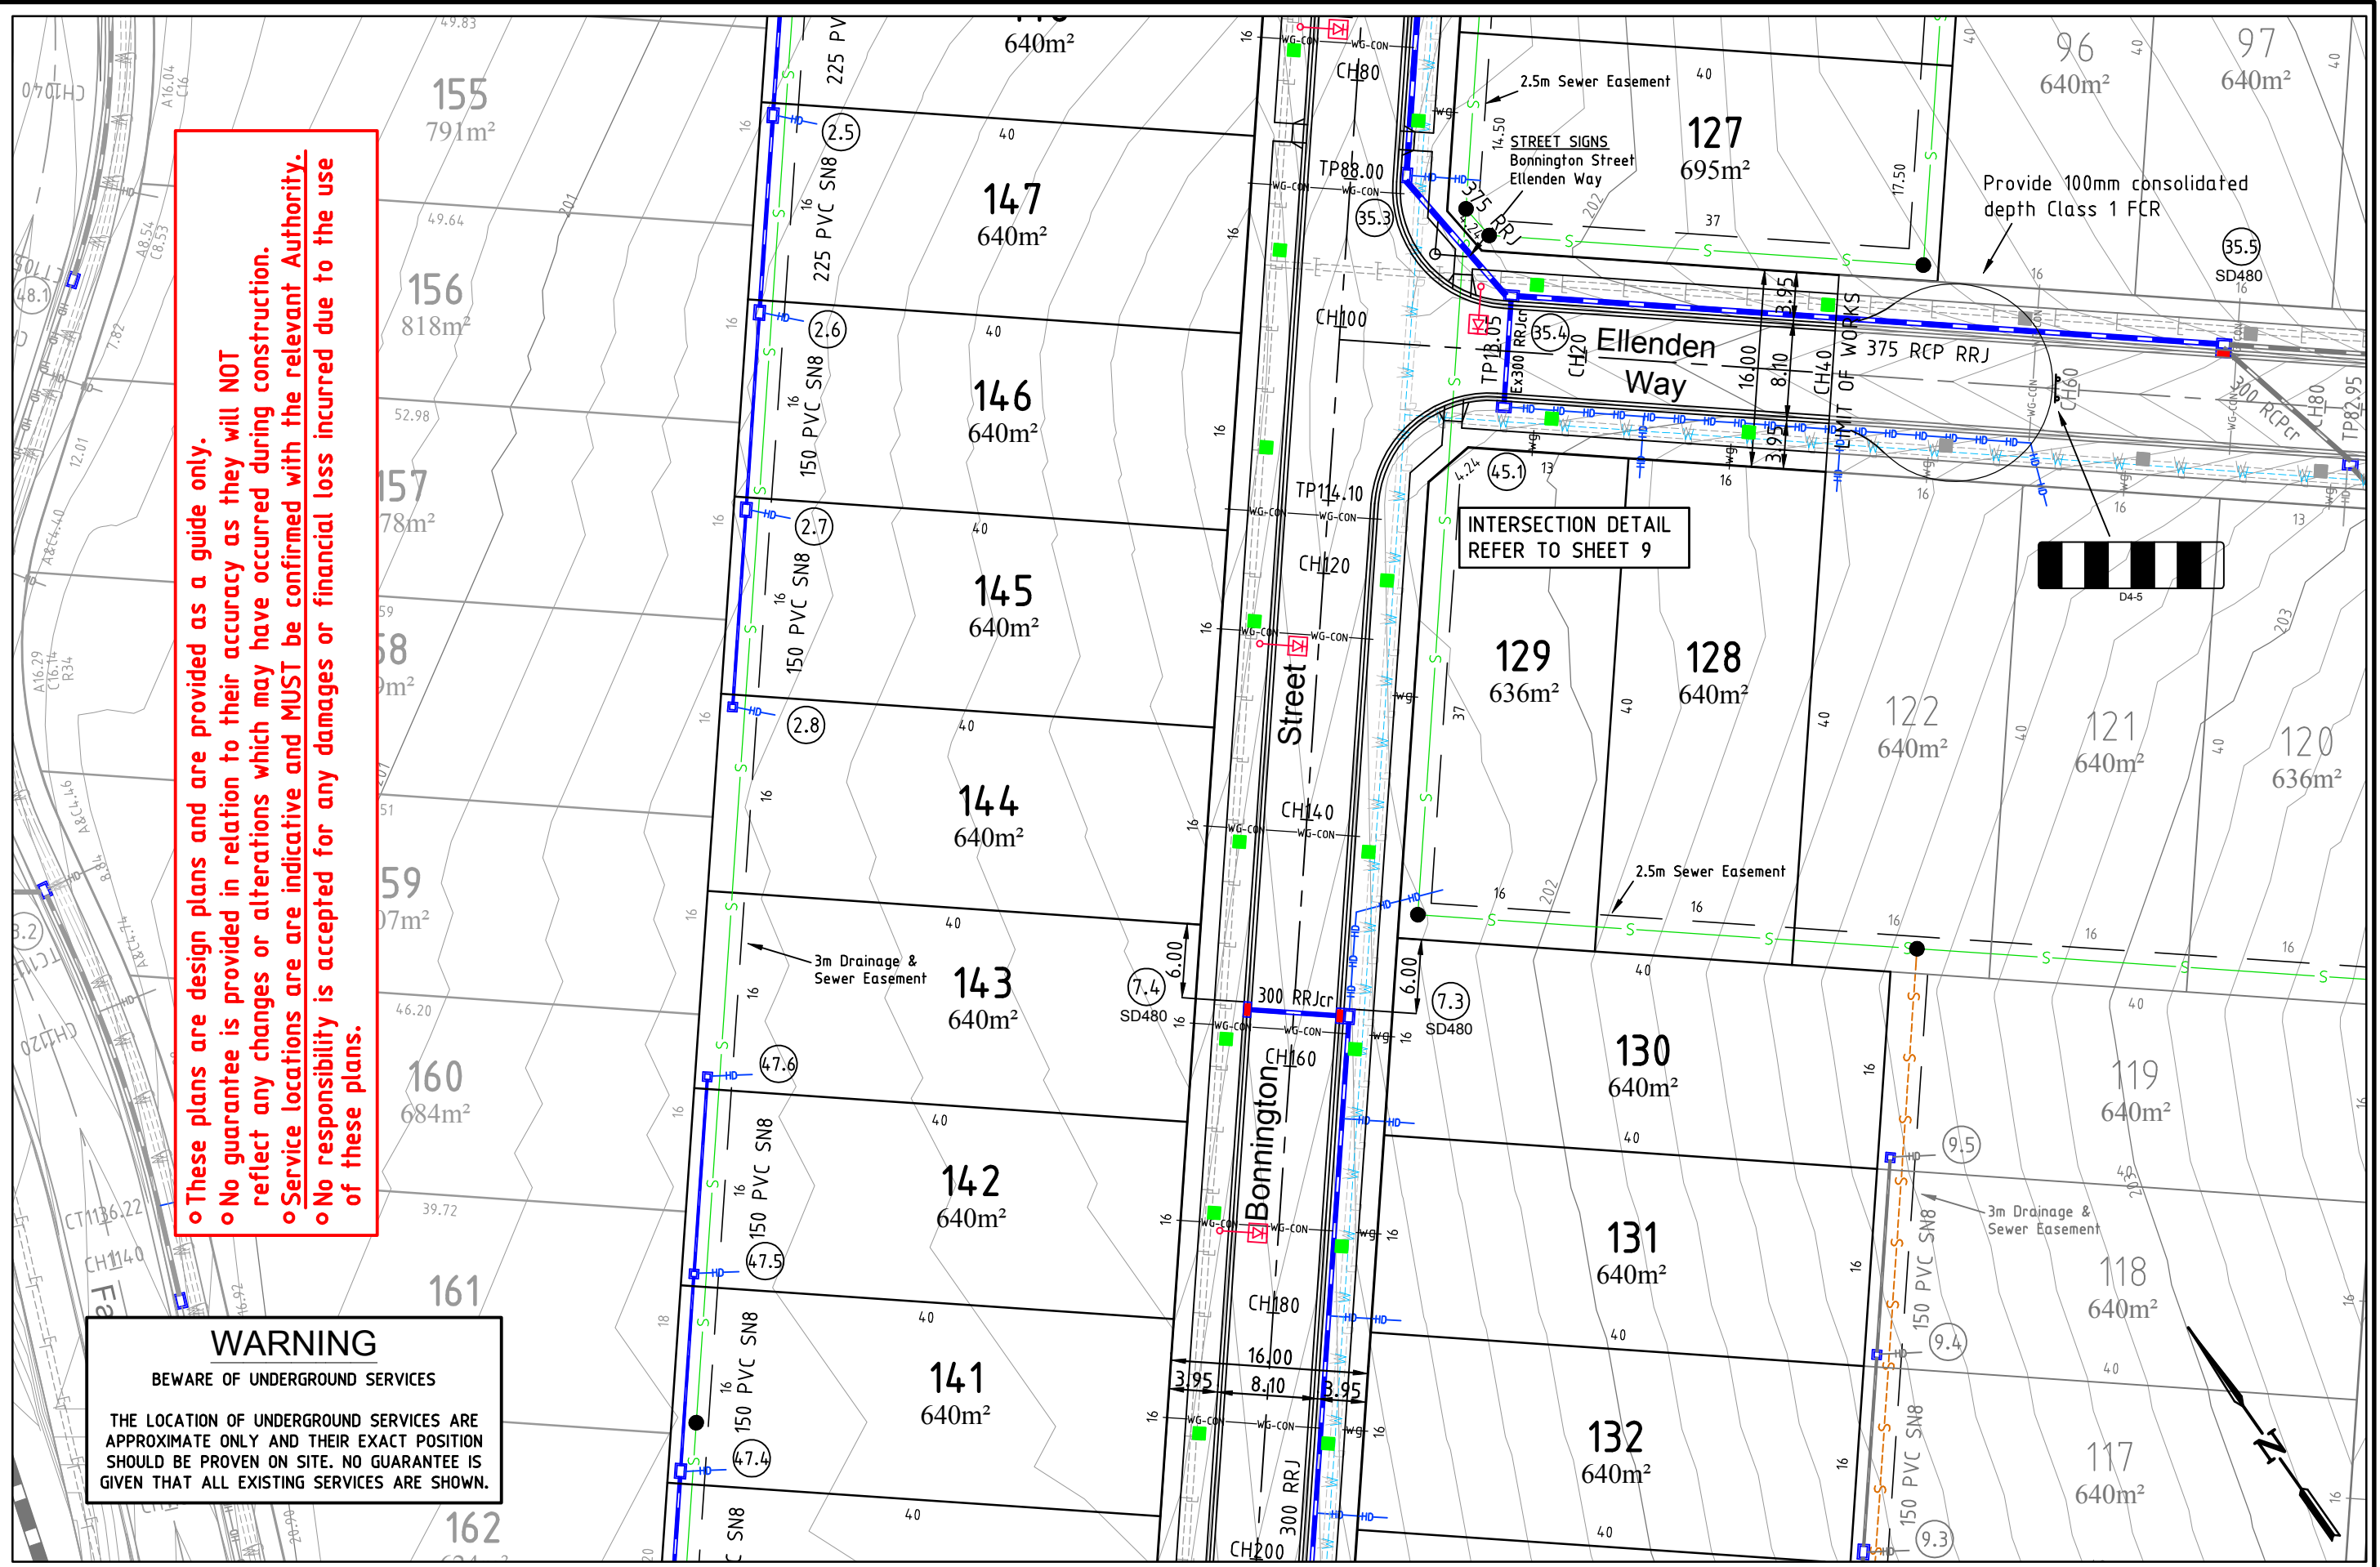

6		
5		
4		
3		
2	Issued for Construction	6/7/2017
1	Original Issue	19/10/2016
0	Draft	11/1/2016
Ver	Revision Description	Date

Designed	Checked
R. Dawborn	A. Mertens
Jul 2017	Jul 2017
Approved	

Notes/Legend
 PLEASE NOTE THAT CONTOURS SHOWN ON PLAN INDICATE THE APPROXIMATE FINISHED SURFACE
 CONTOUR INTERVAL 0.1m

TERRACO
 Civil Engineers
 Project Managers
 Development Consultants

Terraco P/L
 ABN 12 681 695 776
 Corner Jewell Court
 & Rowena Street
 Bendigo Vic 3550
 Ph: 03 5442 5799
 Fax: 03 5441 5506
 E: info@terraco.com.au

Scale (m) H 1:500 0 5 10

All lengths are in metres
 and all levels are to Australian Height Datum
 (Original Sheet Size is A3)


Drawing file:	LTO Ref:	Council Ref:	Coliban Ref:	Our Ref:	Version	Sheet
15162 Layout.dwg	PS 744222G	DS/904/2011	ME 16984	15162	2	6 of 25

City Of Greater Bendigo - Jackass Flat
 Arbor Estates Pty Ltd
 Canterbury Estate - Stage Five
 Layout Plan 2


o These plans are design plans and are provided as a guide only.
 o No guarantee is provided in relation to their accuracy as they will NOT reflect any changes or alterations which may have occurred during construction.
 o Service locations are indicative and MUST be confirmed with the relevant Authority.
 o No responsibility is accepted for any damages or financial loss incurred due to the use of these plans.

WARNING
 BEWARE OF UNDERGROUND SERVICES


THE LOCATION OF UNDERGROUND SERVICES ARE APPROXIMATE ONLY AND THEIR EXACT POSITION SHOULD BE PROVEN ON SITE. NO GUARANTEE IS GIVEN THAT ALL EXISTING SERVICES ARE SHOWN.

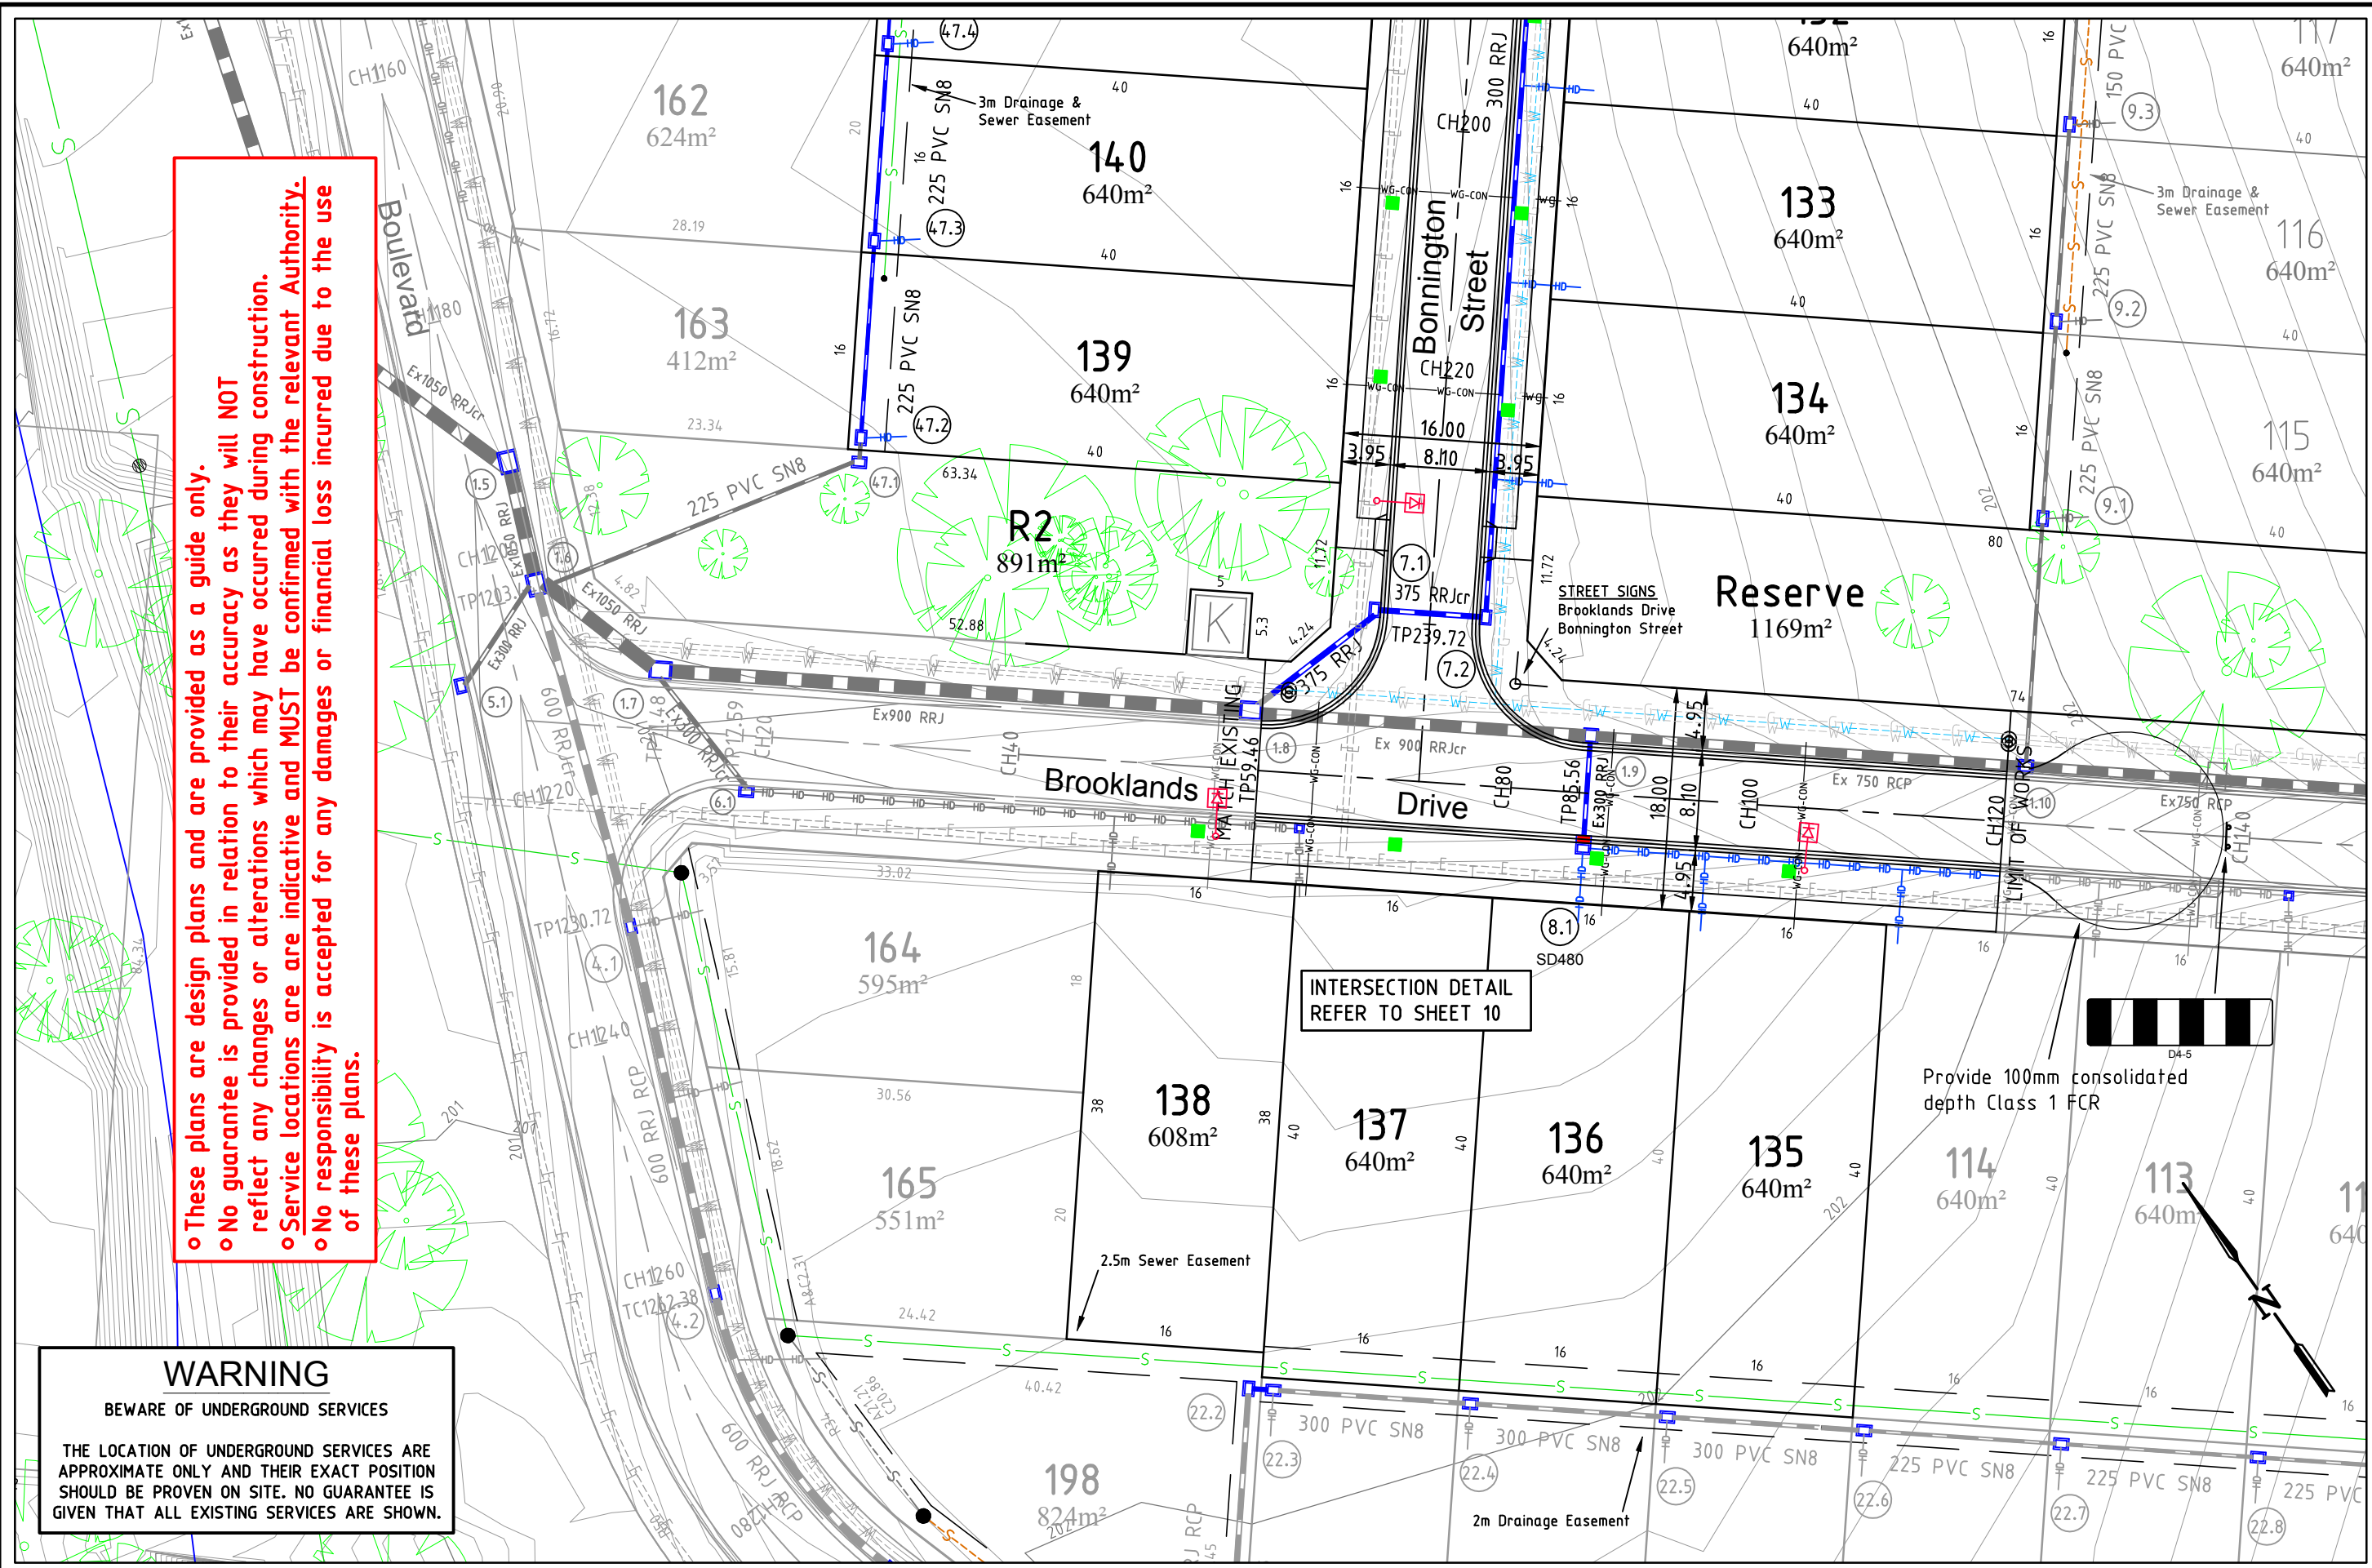

INTERSECTION DETAIL REFER TO SHEET 10

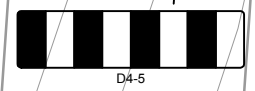

Provide 100mm consolidated depth Class 1 FCR

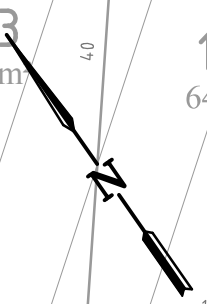

6		
5		
4		
3		
2	Issued for Construction	6/7/2017
1	Original Issue	19/10/2016
0	Draft	11/1/2016
Ver	Revision Description	Date

Designed	Checked
R. Dawborn	A. Mertens
Jul 2017	Jul 2017
Approved	

Notes/Legend

PLEASE NOTE THAT CONTOURS SHOWN ON PLAN INDICATE THE APPROXIMATE FINISHED SURFACE CONTOUR INTERVAL 0.1m

TERRACO
 Civil Engineers
 Project Managers
 Development Consultants

Terraco P/L
 ABN 12 681 695 776
 Corner Jewell Court
 & Rowena Street
 Bendigo Vic 3550
 Ph: 03 5442 5799
 Fax: 03 5441 5506
 E: info@terraco.com.au

Scale (m) H 1:500

All lengths are in metres and all levels are to Australian Height Datum (Original Sheet Size is A3)

Drawing file: 15162 Layout.dwg
 LTO Ref: PS 744222G

City Of Greater Bendigo - Jackass Flat

Arbor Estates Pty Ltd
 Canterbury Estate - Stage Five
 Layout Plan 3

Council Ref:	Coliban Ref:	Our Ref:	Version	Sheet
DS/904/2011	ME 16984	15162	2	7 of 25