

**WARNING**  
 BEWARE OF UNDERGROUND SERVICES  
 THE LOCATION OF UNDERGROUND SERVICES ARE APPROXIMATE ONLY AND THEIR EXACT POSITION SHOULD BE PROVEN ON SITE. NO GUARANTEE IS GIVEN THAT ALL EXISTING SERVICES ARE SHOWN.

o These plans are design plans and are provided as a guide only.  
 o No guarantee is provided in relation to their accuracy as they will NOT reflect any changes or alterations which may have occurred during construction.  
 o Service locations are indicative and MUST be confirmed with the relevant Authority.  
 o No responsibility is accepted for any damages or financial loss incurred due to the use of these plans.



6		
5		
4		
3		
2	Amend Plans	25/10/2016
1	Original Issue	8/12/2015
0	Draft	15/10/2015
Ver	Revision Description	Date

Designed	Checked
R. Dawborn	A. Mertens
Oct 2016	Oct 2016
Approved	

Notes/Legend  
 PLEASE NOTE THAT CONTOURS SHOWN ON PLAN INDICATE THE APPROXIMATE FINISHED SURFACE  
 CONTOUR INTERVAL 0.1m

**TERRACO**  
 Civil Engineers  
 Project Managers  
 Development Consultants

Terraco P/L  
 ABN 12 681 695 776  
 Corner Jewell Court  
 & Rowena Street  
 Bendigo Vic 3550  
 Ph: 03 5442 5799  
 Fax: 03 5441 5506  
 E: info@terraco.com.au

Scale (m)

All lengths are in metres  
 and all levels are to Australian Height Datum  
 (Original Sheet Size is A3)

Drawing file:	LTO Ref:
15130 Layout.dwg	PS 74.207C


City Of Greater Bendigo - Jackass Flat  
 Arbor Estates Pty Ltd  
 Canterbury Estate - Stage Four  
 Layout Plan

Council Ref:	Coliban Ref:	Our Ref:	Version	Sheet
DS/904/2011	ME 16749	15130	2	5 of 23

o These plans are design plans and are provided as a guide only.  
 o No guarantee is provided in relation to their accuracy as they will NOT reflect any changes or alterations which may have occurred during construction.  
 o Service locations are indicative and MUST be confirmed with the relevant Authority.  
 o No responsibility is accepted for any damages or financial loss incurred due to the use of these plans.

**WARNING**  
 BEWARE OF UNDERGROUND SERVICES  
 THE LOCATION OF UNDERGROUND SERVICES ARE APPROXIMATE ONLY AND THEIR EXACT POSITION SHOULD BE PROVEN ON SITE. NO GUARANTEE IS GIVEN THAT ALL EXISTING SERVICES ARE SHOWN.

INTERSECTION DETAIL  
 REFER TO SHEET 8

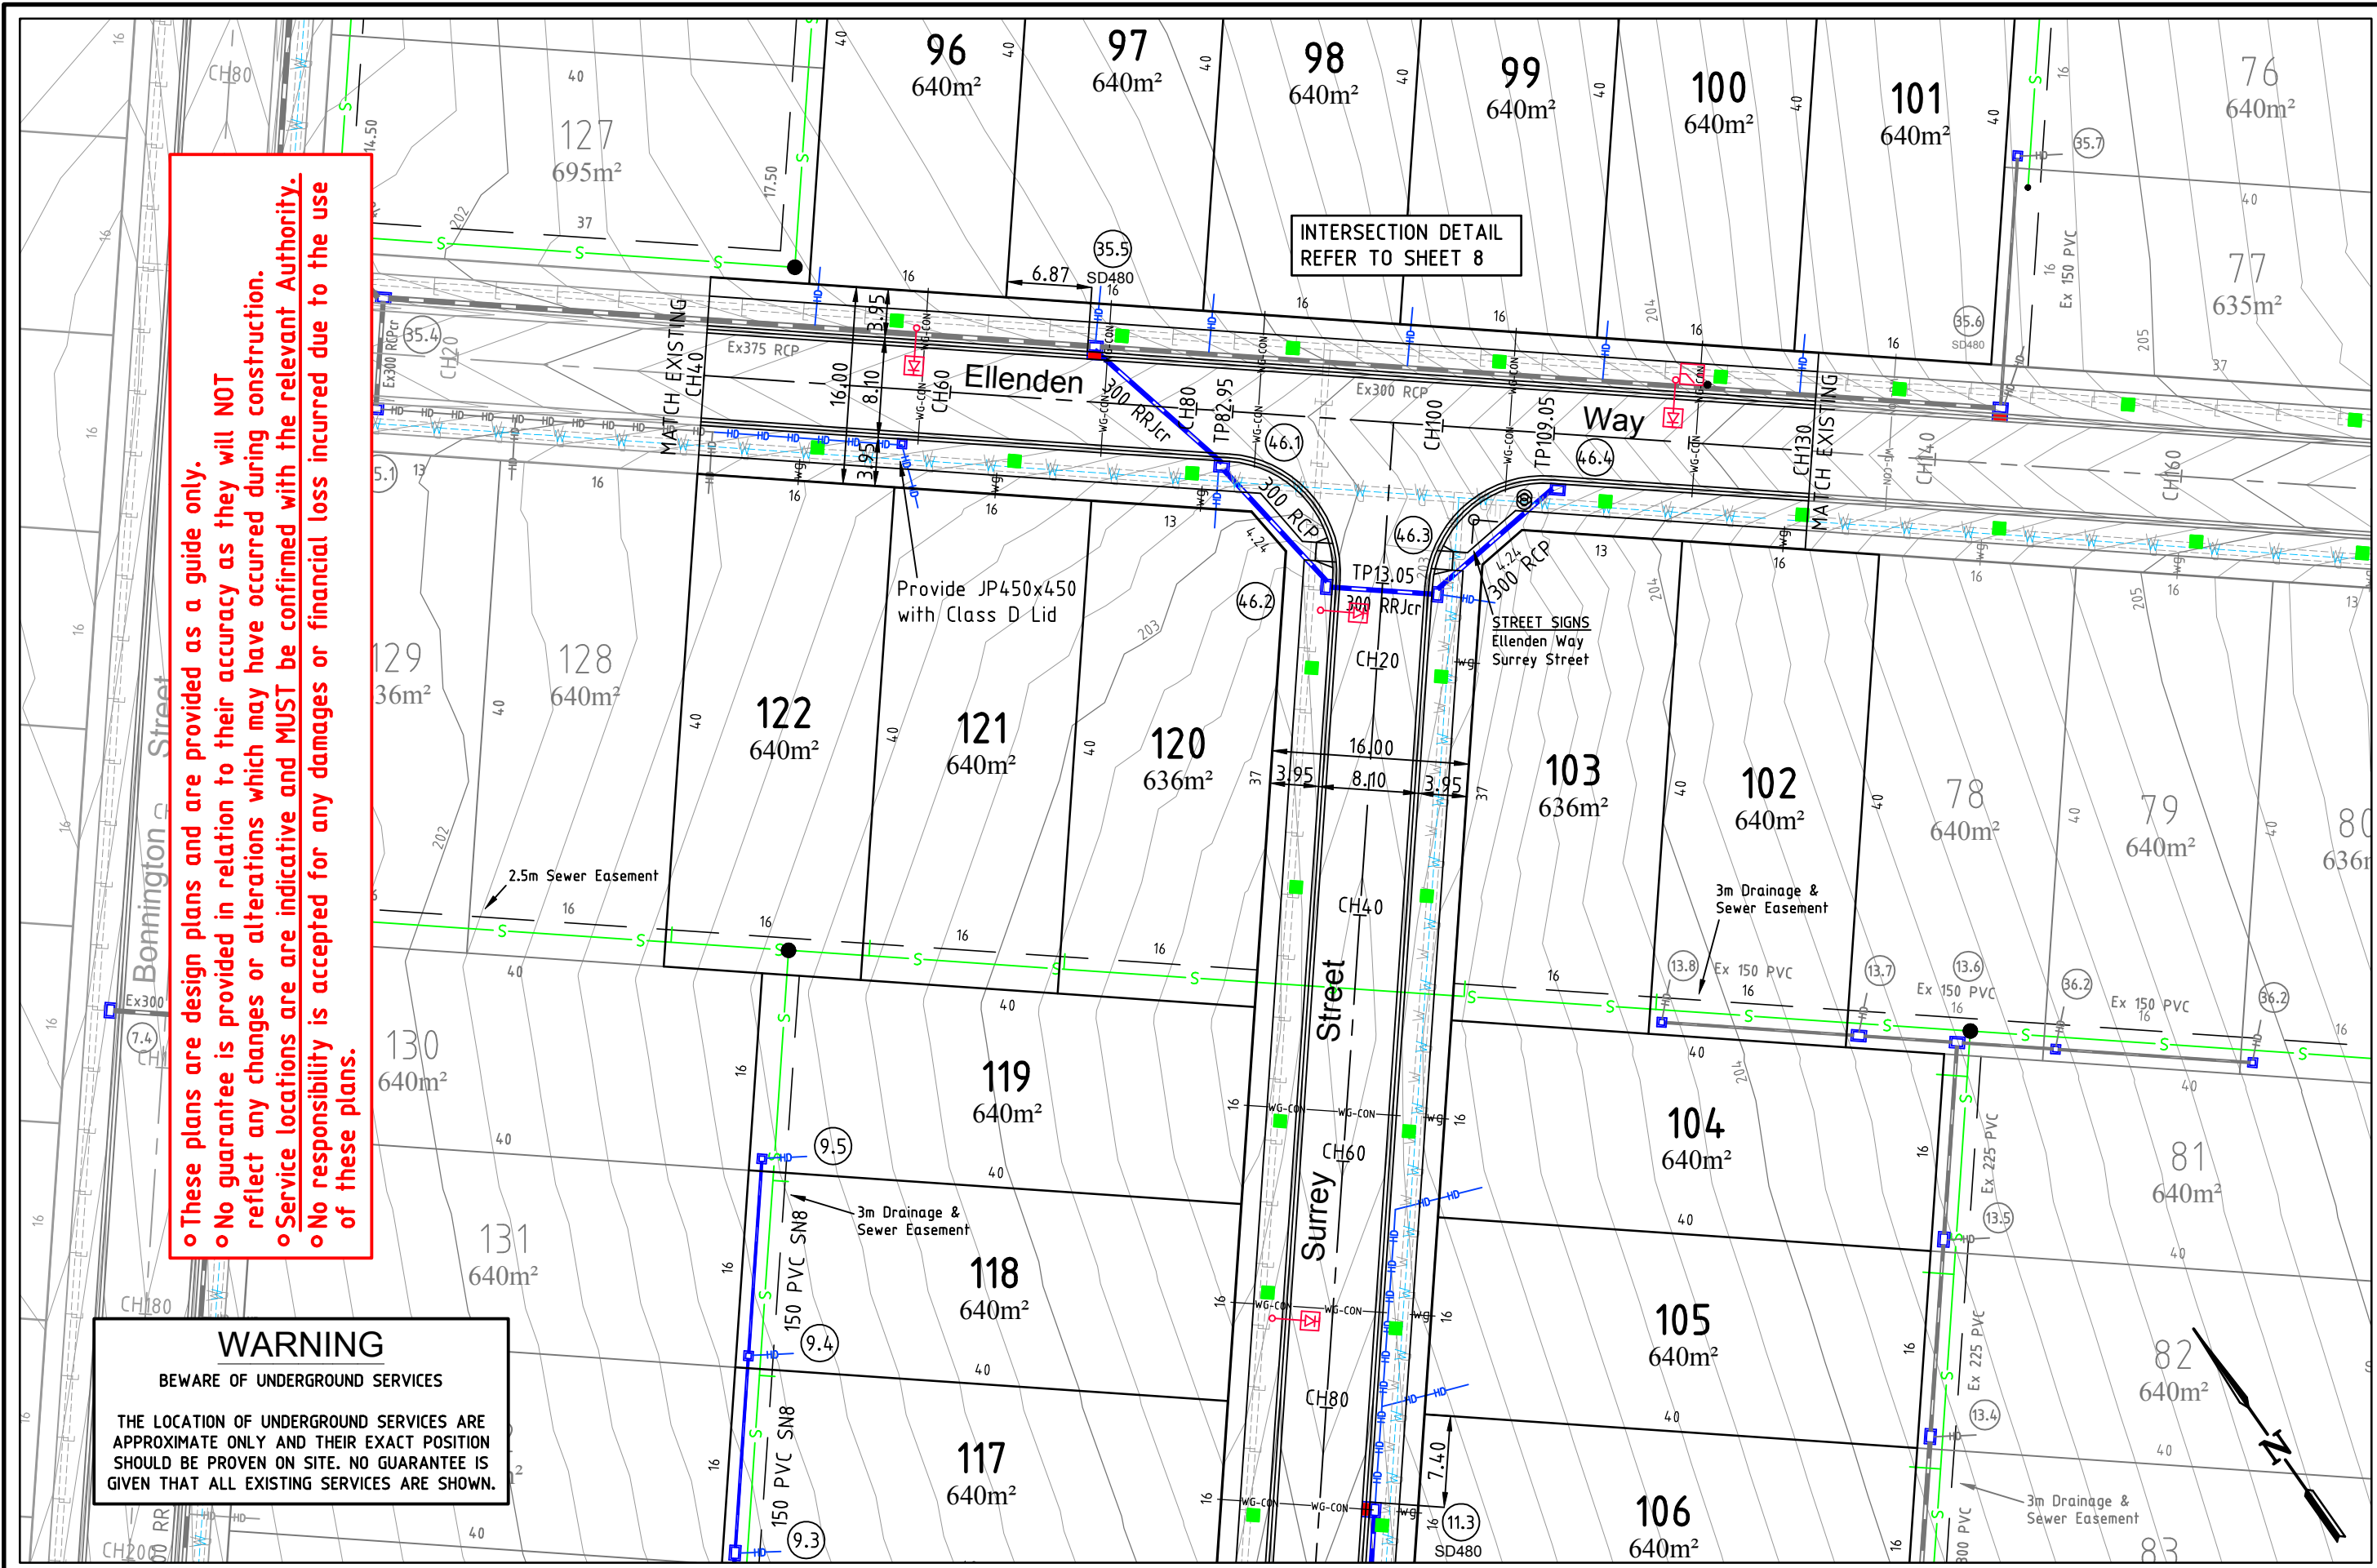

6		
5		
4		
3		
2	Amend Plans	25/10/2016
1	Original Issue	8/12/2015
0	Draft	15/10/2015
Ver	Revision Description	Date

Designed	Checked
R. Dawborn	A. Mertens
Oct 2016	Oct 2016
Approved	

Notes/Legend  
 PLEASE NOTE THAT CONTOURS SHOWN ON PLAN INDICATE THE APPROXIMATE FINISHED SURFACE  
 CONTOUR INTERVAL 0.1m

**TERRACO**  
 Civil Engineers  
 Project Managers  
 Development Consultants

Terraco P/L  
 ABN 12 681 695 776  
 Corner Jewell Court  
 & Rowena Street  
 Bendigo Vic 3550  
 Ph: 03 5442 5799  
 Fax: 03 5441 5506  
 E: info@terraco.com.au

Scale (m) H 1:500 0 5 10

All lengths are in metres  
 and all levels are to Australian Height Datum  
 (Original Sheet Size is A3)


Drawing file:	LTO Ref:	Council Ref:	Coliban Ref:	Our Ref:	Version	Sheet
15130 Layout.dwg	PS 74.207C	DS/904/2011	ME 16749	15130	2	6 of 23

City Of Greater Bendigo - Jackass Flat  
 Arbor Estates Pty Ltd  
 Canterbury Estate - Stage Four  
 Layout Plan 2



o These plans are design plans and are provided as a guide only.  
 o No guarantee is provided in relation to their accuracy as they will NOT reflect any changes or alterations which may have occurred during construction.  
 o Service locations are indicative and MUST be confirmed with the relevant Authority.  
 o No responsibility is accepted for any damages or financial loss incurred due to the use of these plans.

**WARNING**  
 BEWARE OF UNDERGROUND SERVICES  
 THE LOCATION OF UNDERGROUND SERVICES ARE APPROXIMATE ONLY AND THEIR EXACT POSITION SHOULD BE PROVEN ON SITE. NO GUARANTEE IS GIVEN THAT ALL EXISTING SERVICES ARE SHOWN.

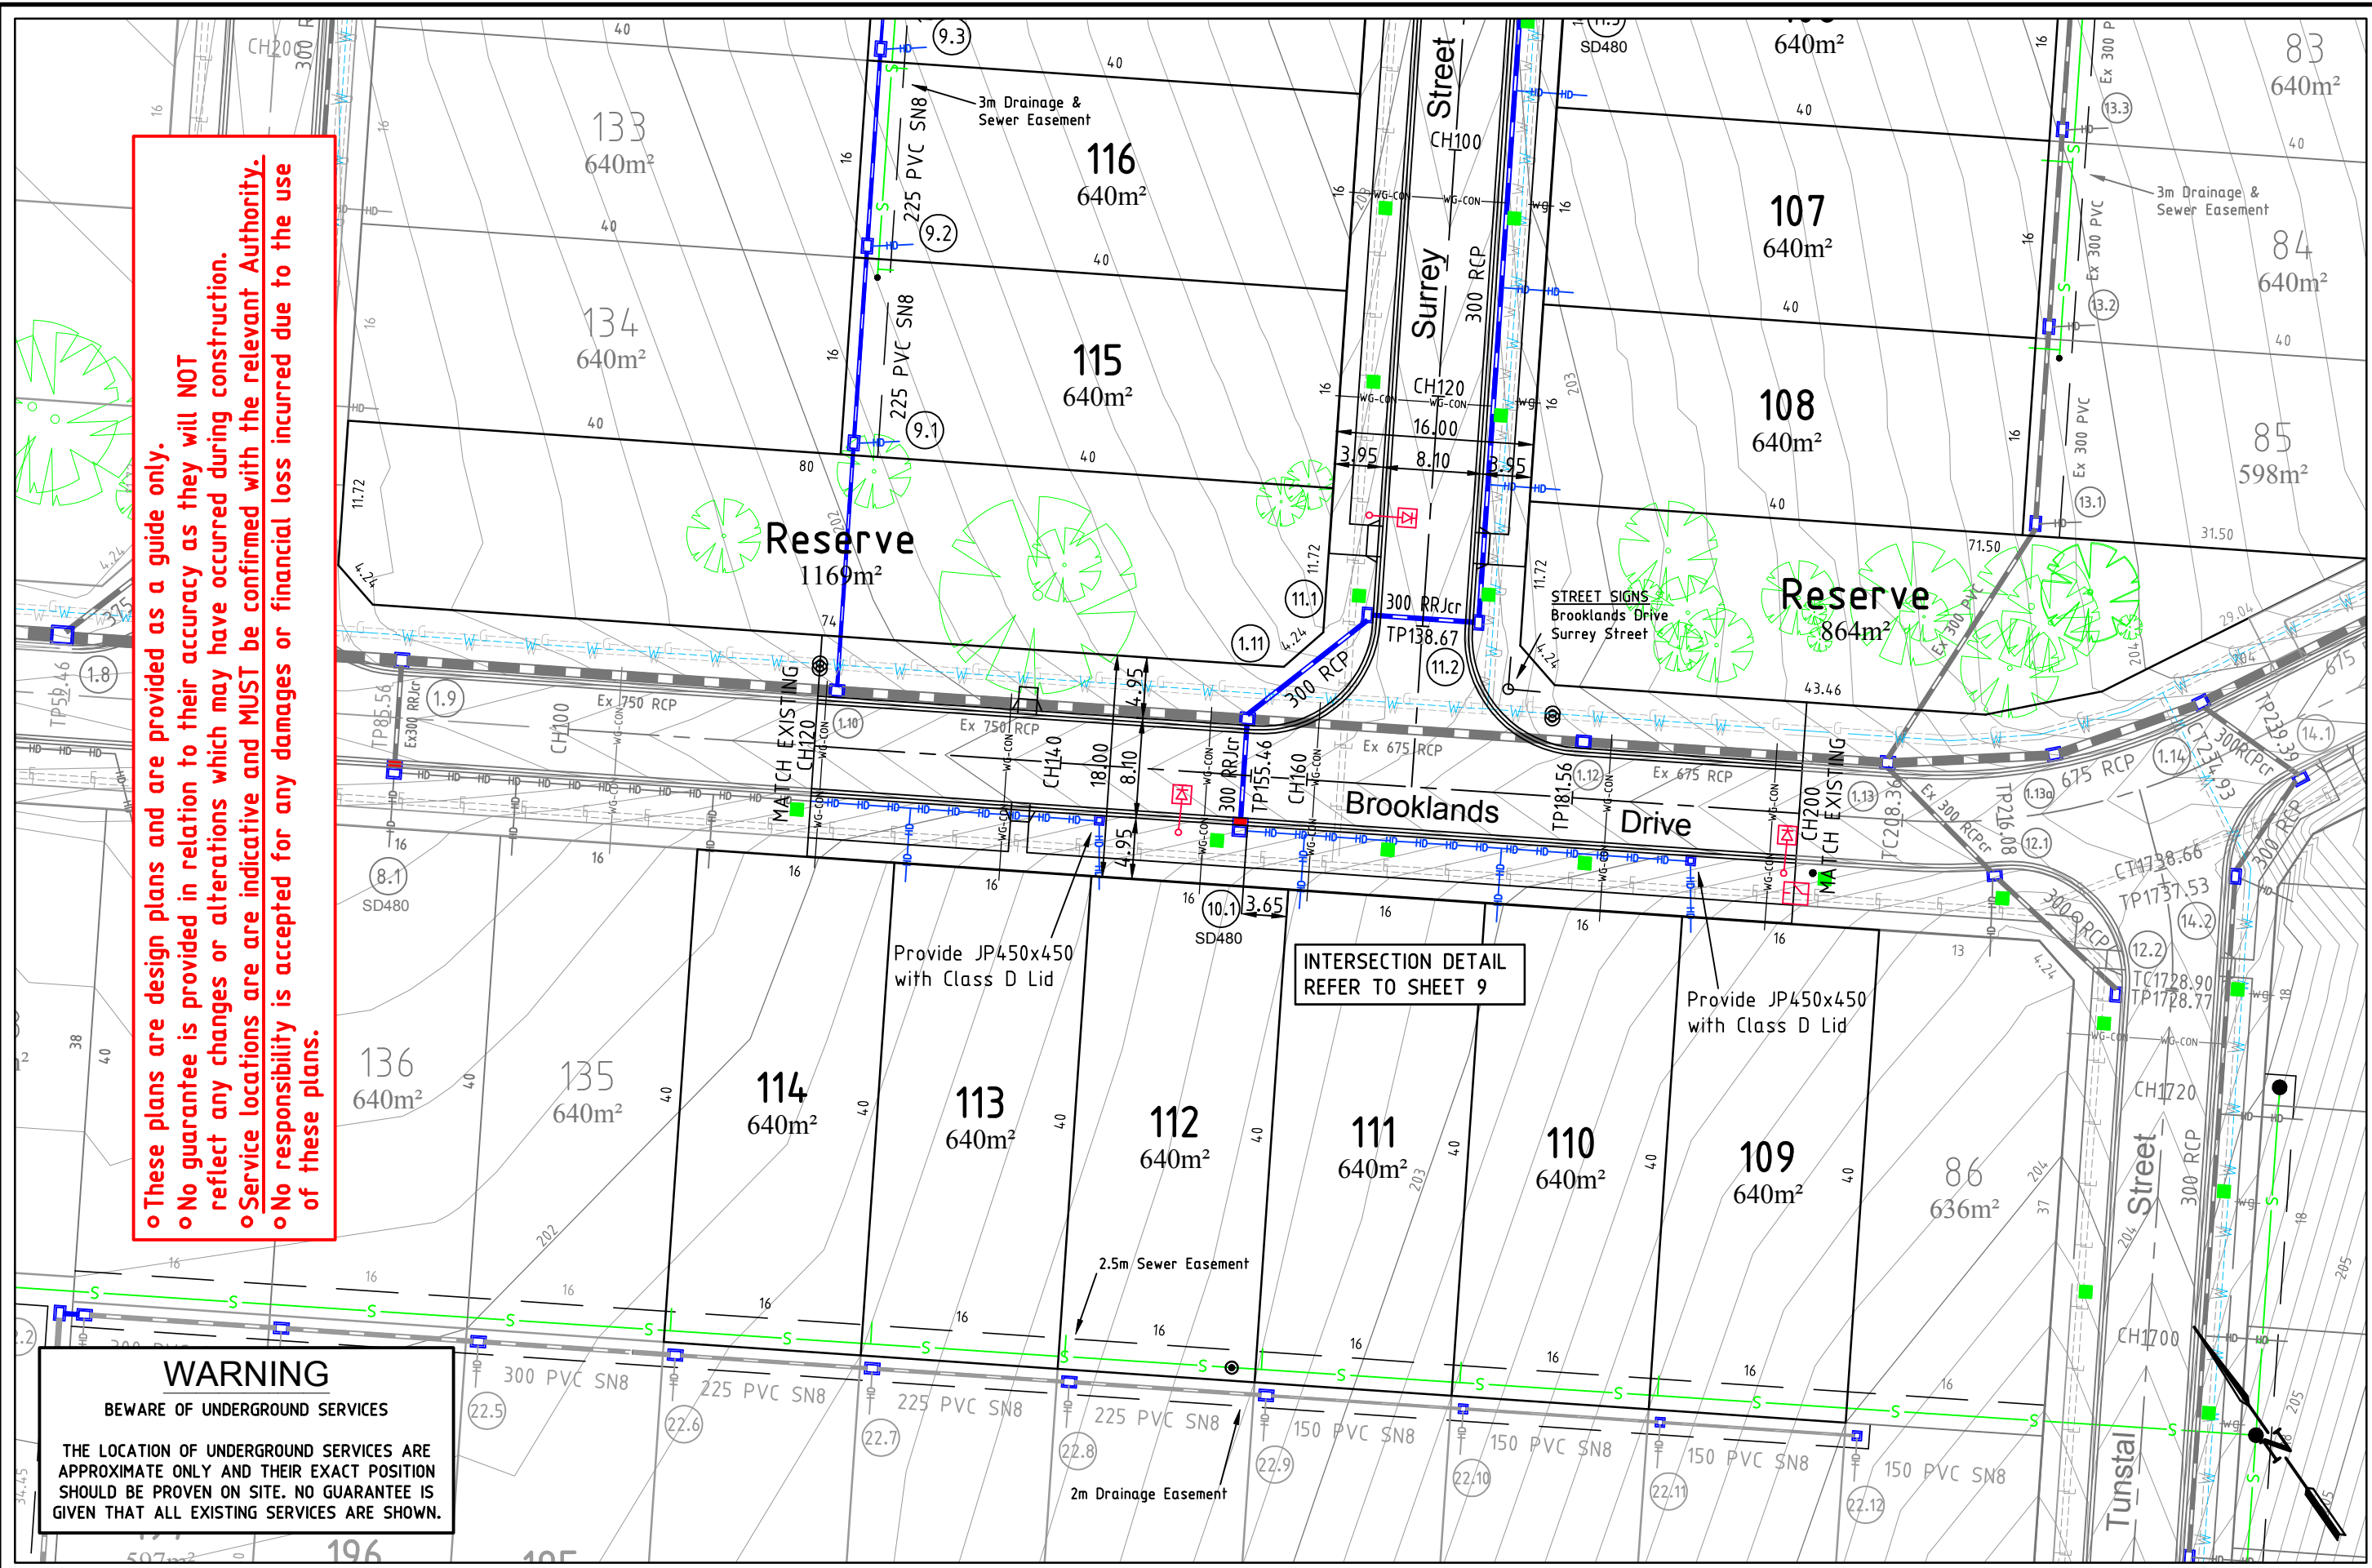

6		
5		
4		
3		
2	Amend Plans	25/10/2016
1	Original Issue	8/12/2015
0	Draft	15/10/2015
Ver	Revision Description	Date

Designed	Checked
R. Dawborn	A. Mertens
Oct 2016	Oct 2016
Approved	

Notes/Legend  
 PLEASE NOTE THAT CONTOURS SHOWN ON PLAN INDICATE THE APPROXIMATE FINISHED SURFACE  
 CONTOUR INTERVAL 0.1m

**TERRACO**  
 Civil Engineers  
 Project Managers  
 Development Consultants

Terraco P/L  
 ABN 12 681 695 776  
 Corner Jewell Court  
 & Rowena Street  
 Bendigo Vic 3550  
 Ph: 03 5442 5799  
 Fax: 03 5441 5506  
 E: info@terraco.com.au

Scale (m) H 1:500  
 All lengths are in metres  
 and all levels are to Australian Height Datum  
 (Original Sheet Size is A3)

Drawing file:	LTO Ref:	Council Ref:	Coliban Ref:	Our Ref:	Version	Sheet
15130 Layout.dwg	PS 744207C	DS/904/2011	ME 16749	15130	2	7 of 23

City Of Greater Bendigo - Jackass Flat  
 Arbor Estates Pty Ltd  
 Canterbury Estate - Stage Four  
 Layout Plan 3