


o These plans are design plans and are provided as a guide only.  
 o No guarantee is provided in relation to their accuracy as they will NOT reflect any changes or alterations which may have occurred during construction.  
 o Service locations are indicative and MUST be confirmed with the relevant Authority.  
 o No responsibility is accepted for any damages or financial loss incurred due to the use of these plans.

INTERSECTION DETAIL  
 REFER TO SHEET 8

**WARNING**  
 BEWARE OF UNDERGROUND SERVICES  
 THE LOCATION OF UNDERGROUND SERVICES ARE APPROXIMATE ONLY AND THEIR EXACT POSITION SHOULD BE PROVEN ON SITE. NO GUARANTEE IS GIVEN THAT ALL EXISTING SERVICES ARE SHOWN.

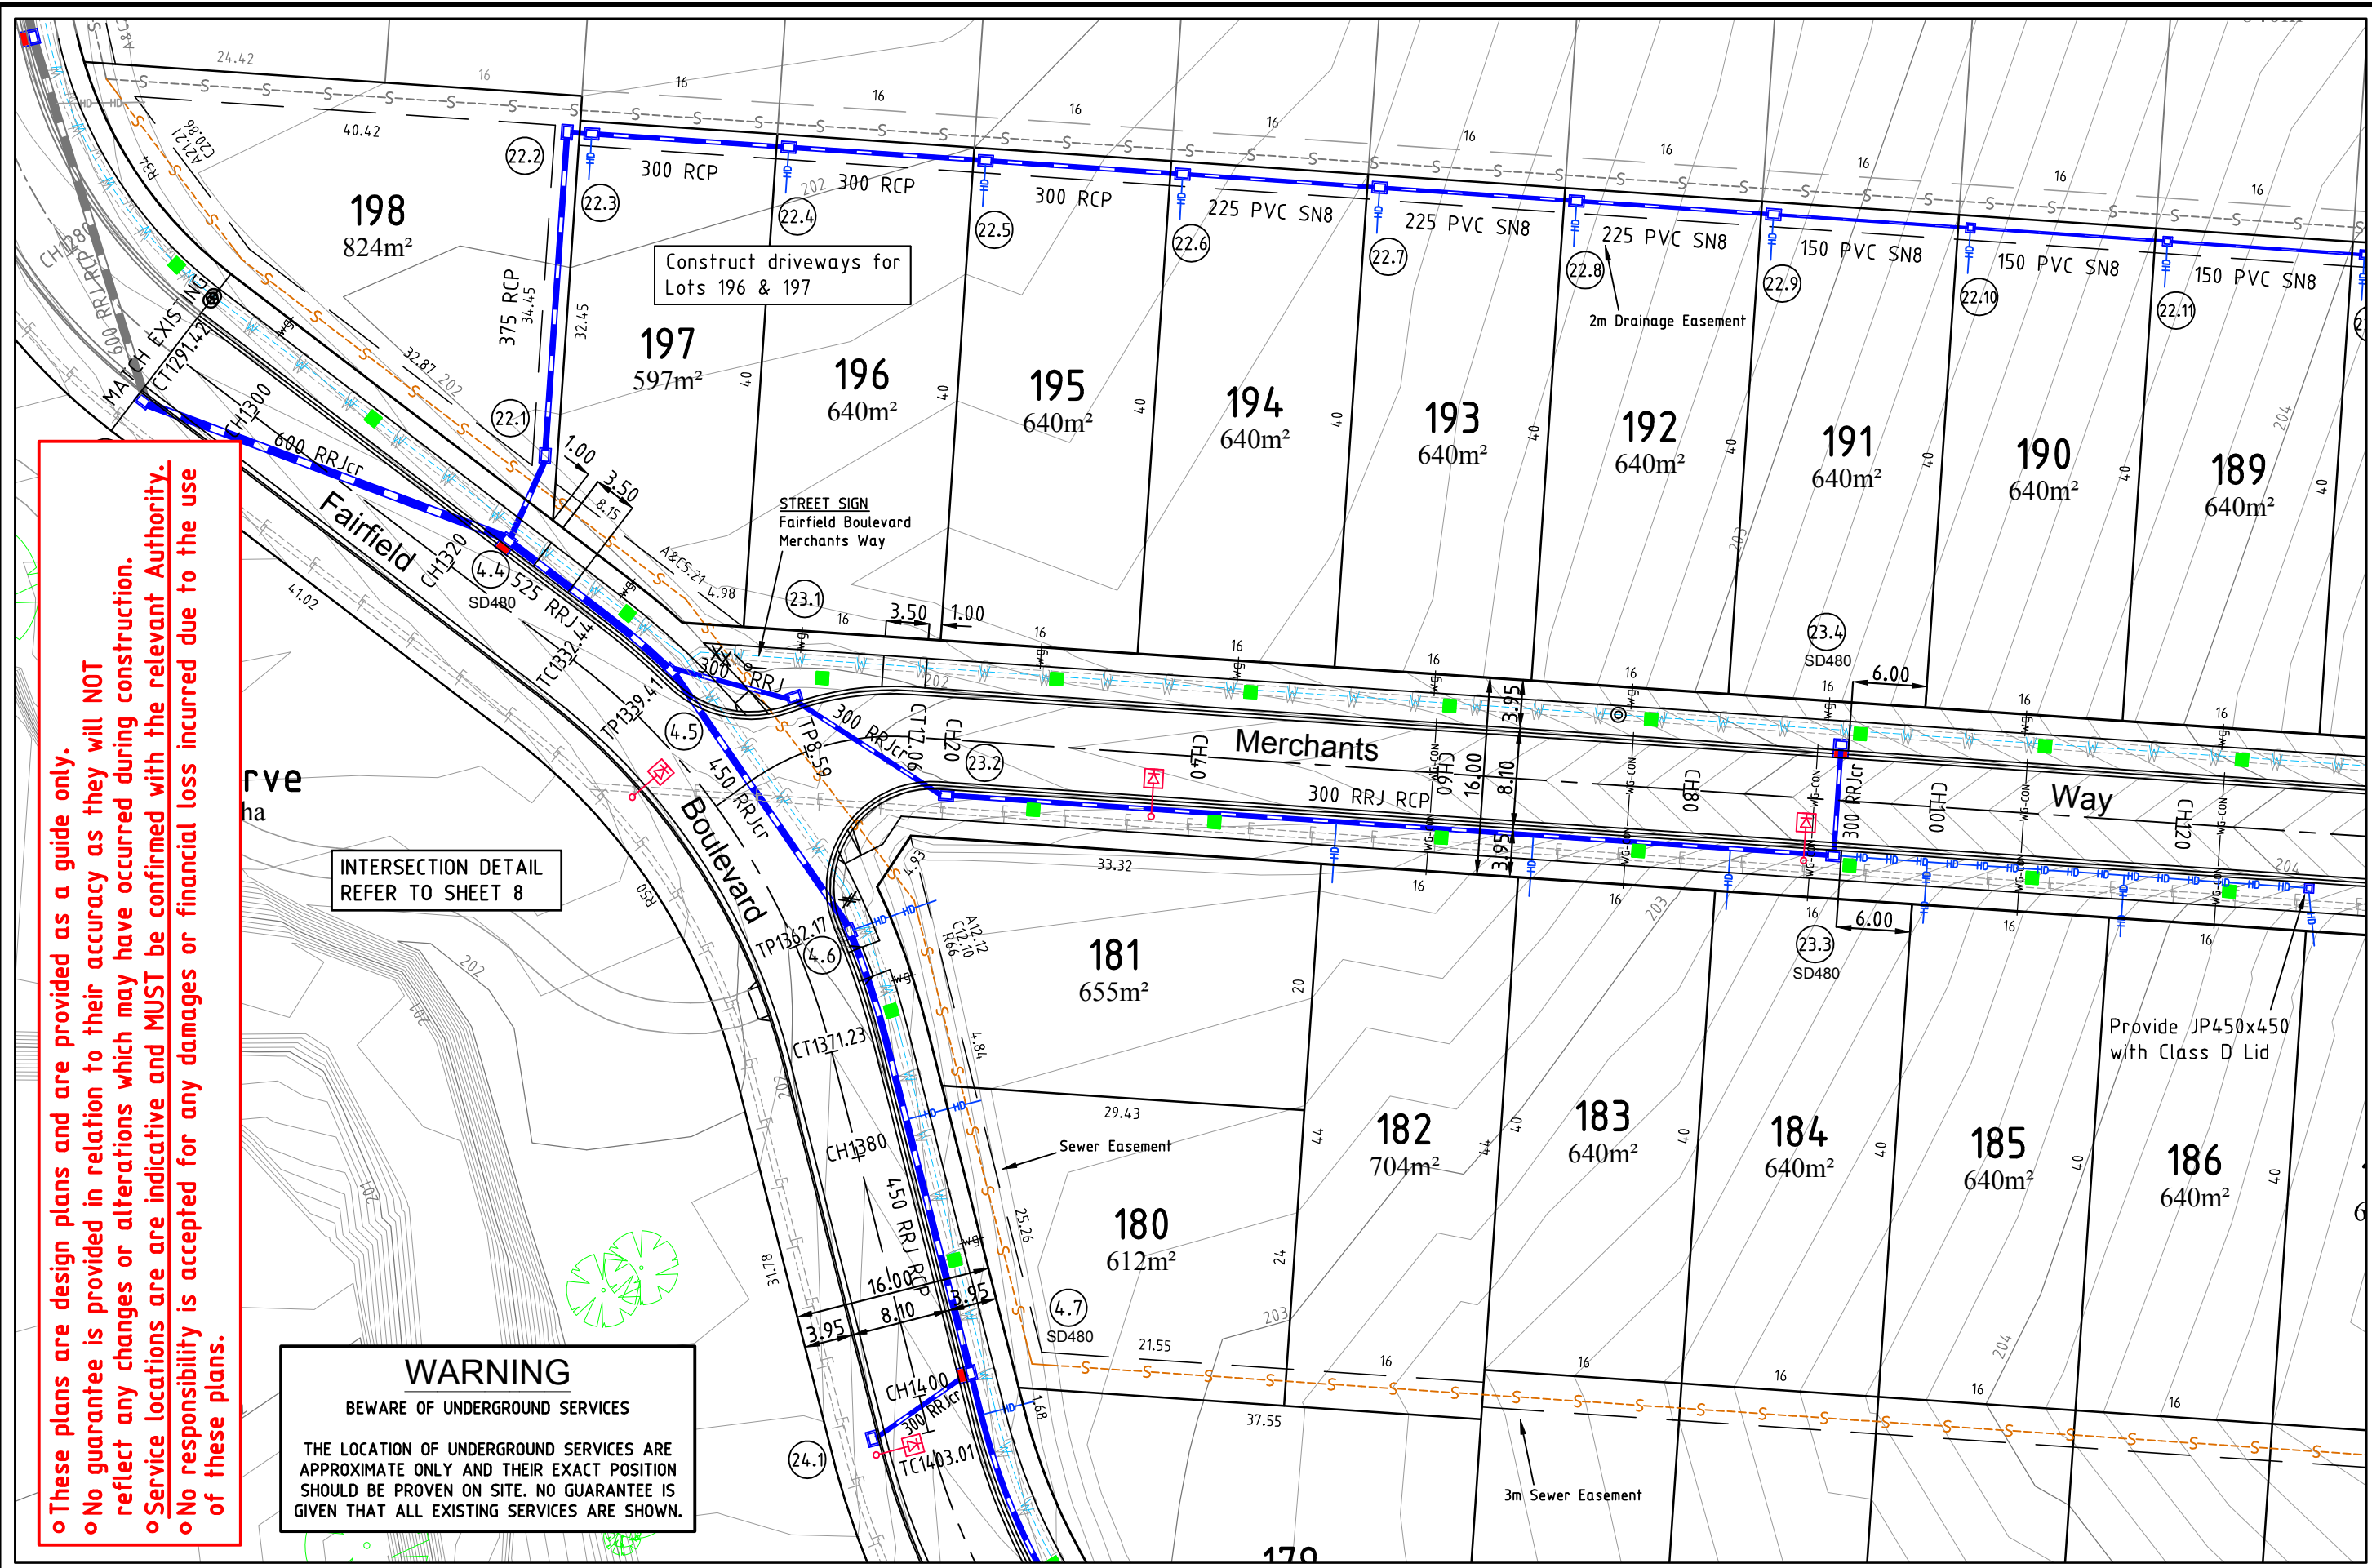

|     |                      |            |
|-----|----------------------|------------|
| 6   |                      |            |
| 5   |                      |            |
| 4   |                      |            |
| 3   |                      |            |
| 2   |                      |            |
| 1   | Original Issue       | 16/11/2016 |
| 0   | Draft                | 25/7/2016  |
| Ver | Revision Description | Date       |

|            |            |
|------------|------------|
| Designed   | Checked    |
| R. Dawborn | A. Mertens |
| Nov 2016   | Nov 2016   |
| Approved   |            |

Notes/Legend  
 PLEASE NOTE THAT CONTOURS SHOWN ON PLAN INDICATE THE APPROXIMATE FINISHED SURFACE  
 CONTOUR INTERVAL 0.1m

**TERRACO**  
 Civil Engineers  
 Project Managers  
 Development Consultants

Terraco P/L  
 ABN 12 681 695 776  
 Corner Jewell Court  
 & Rowena Street  
 Bendigo Vic 3550  
 Ph: 03 5442 5799  
 Fax: 03 5441 5506  
 E: info@terraco.com.au

Scale (m) H 1:500 0 5 10  
 All lengths are in metres  
 and all levels are to Australian Height Datum  
 (Original Sheet Size is A3)


|                  |          |
|------------------|----------|
| Drawing file:    | LTO Ref: |
| 16080 Layout.dwg | PS -     |

City Of Greater Bendigo - Jackass Flat  
 Arbor Estates Pty Ltd  
 Canterbury Estate - Stage Seven  
 Layout Plan

|              |              |          |         |         |
|--------------|--------------|----------|---------|---------|
| Council Ref: | Coliban Ref: | Our Ref: | Version | Sheet   |
| DS/904/2011  | ME 17548     | 16080    | 1       | 5 of 26 |

• These plans are design plans and are provided as a guide only.  
 • No guarantee is provided in relation to their accuracy as they will NOT reflect any changes or alterations which may have occurred during construction.  
 • Service locations are indicative and MUST be confirmed with the relevant Authority.  
 • No responsibility is accepted for any damages or financial loss incurred due to the use of these plans.

**WARNING**  
 BEWARE OF UNDERGROUND SERVICES  
 THE LOCATION OF UNDERGROUND SERVICES ARE APPROXIMATE ONLY AND THEIR EXACT POSITION SHOULD BE PROVEN ON SITE. NO GUARANTEE IS GIVEN THAT ALL EXISTING SERVICES ARE SHOWN.

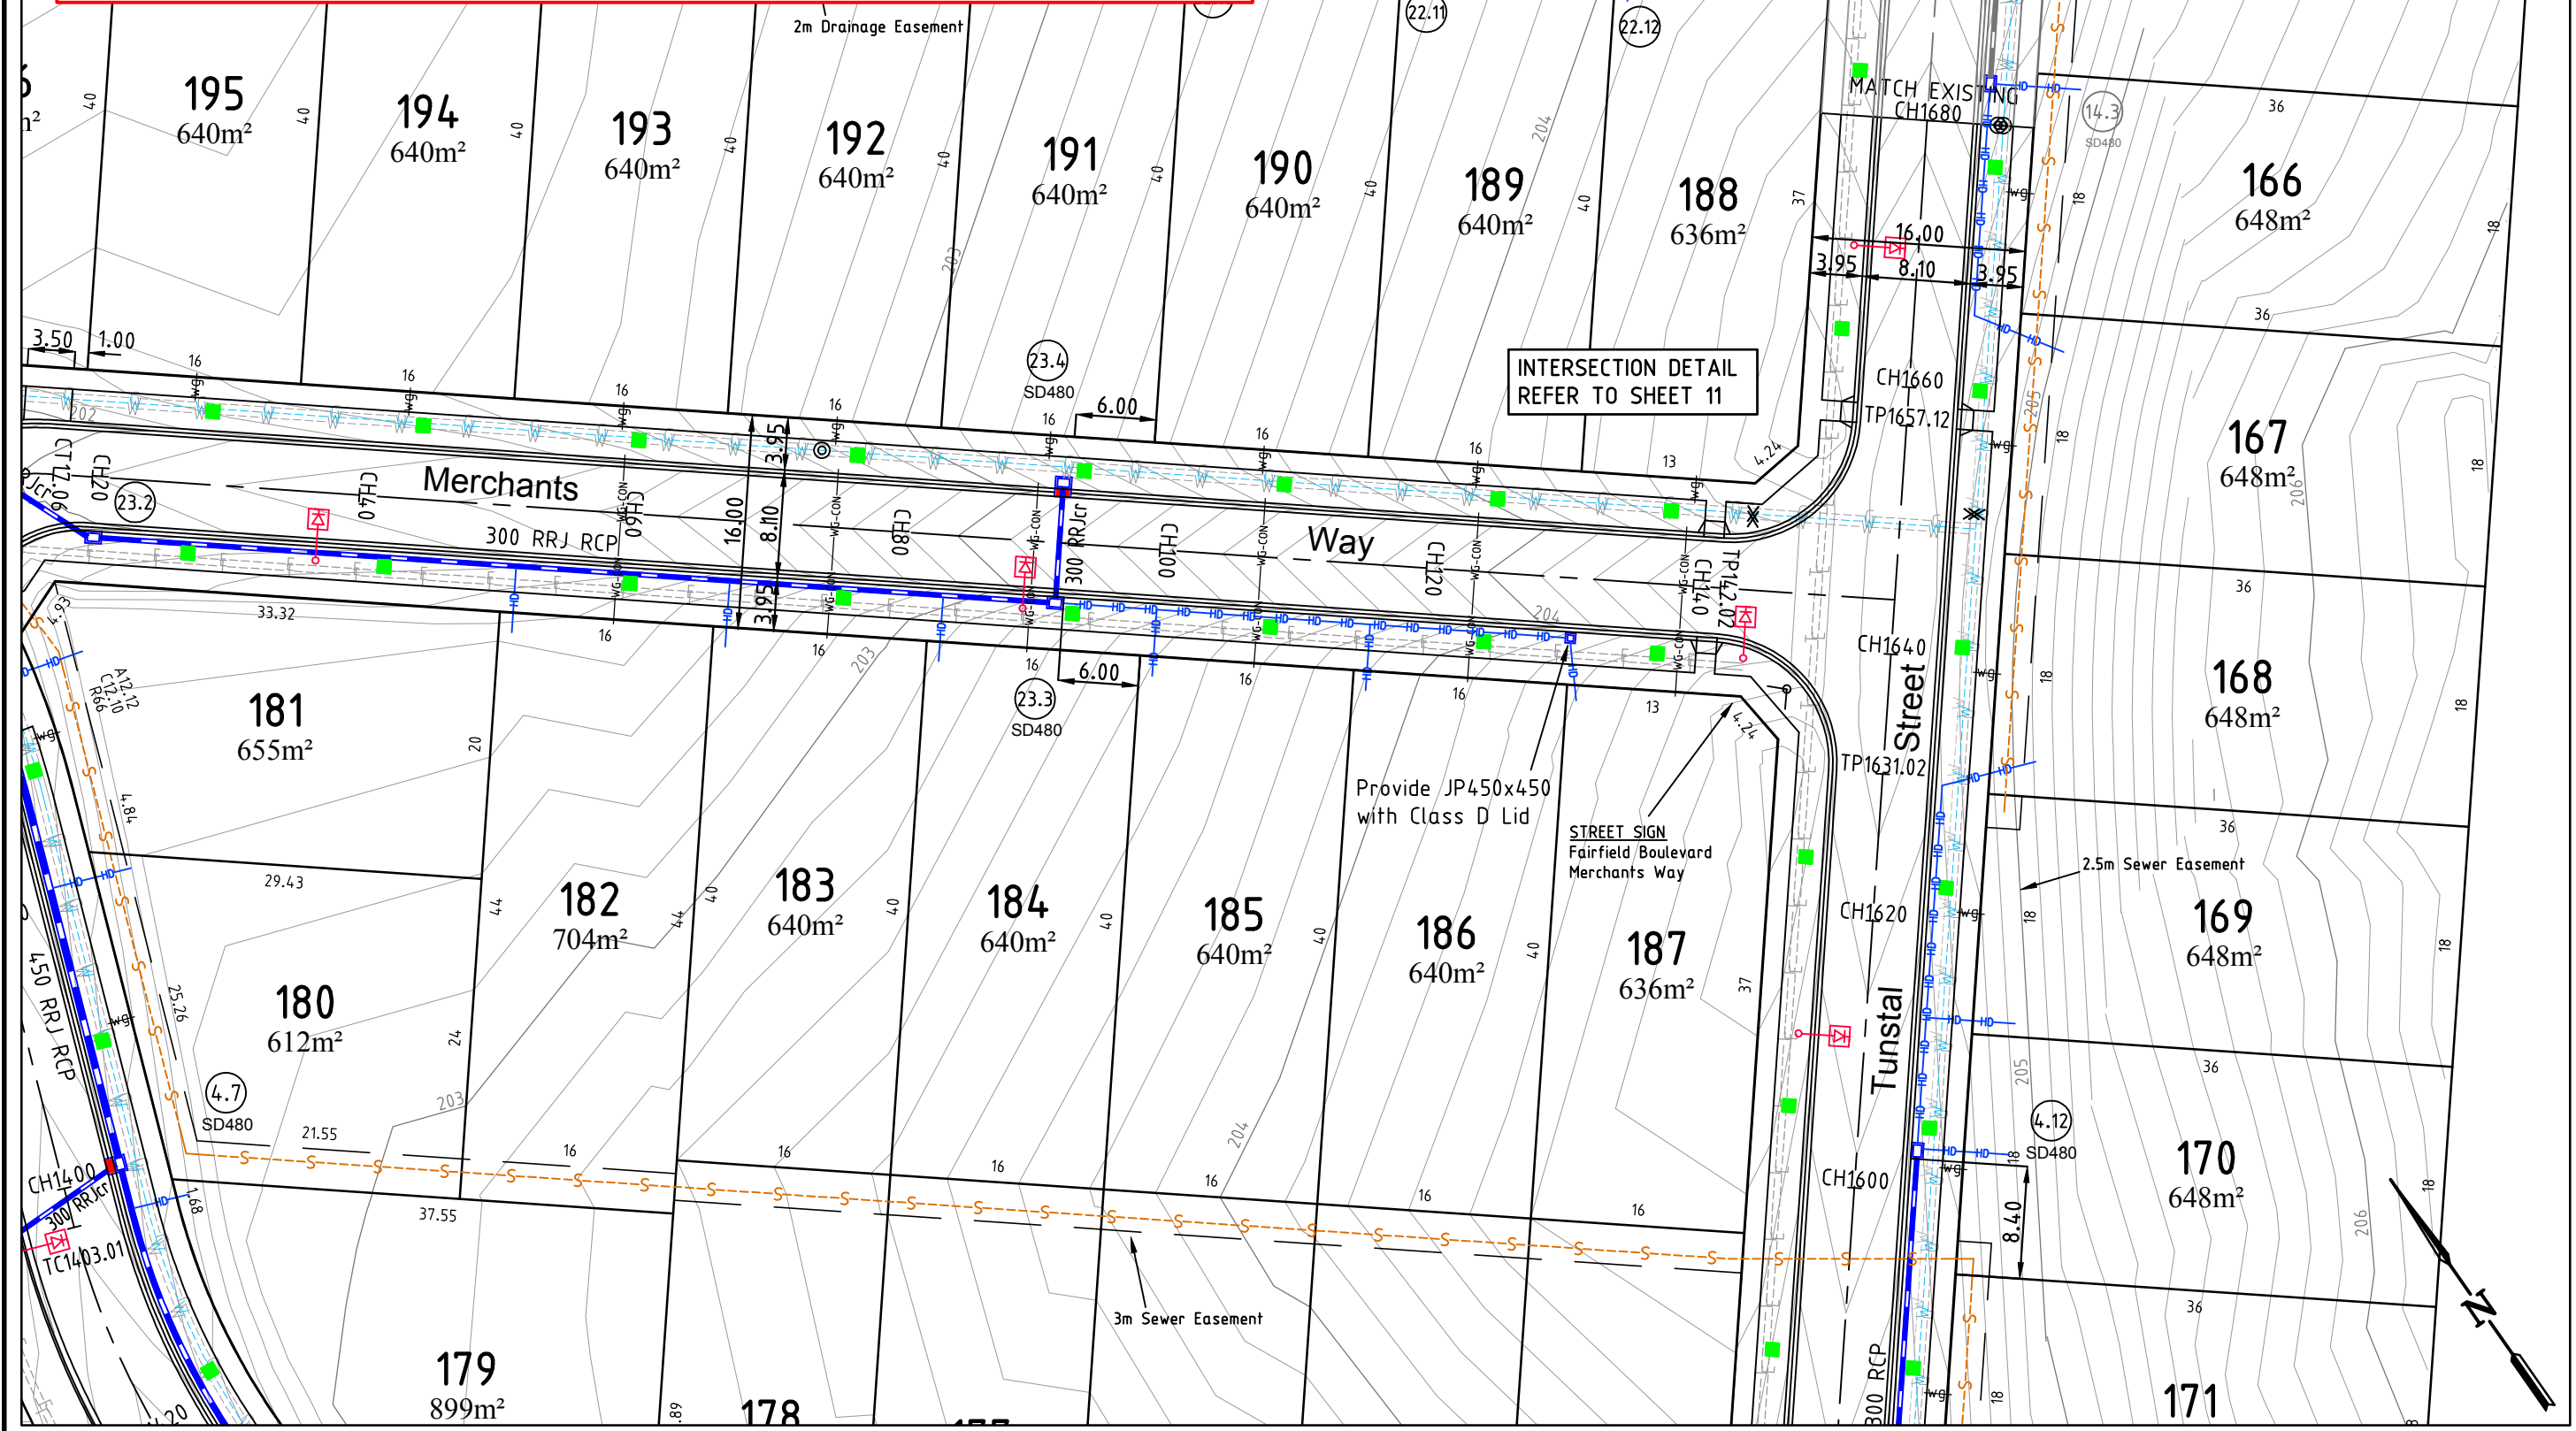


|     |                      |            |
|-----|----------------------|------------|
| 6   |                      |            |
| 5   |                      |            |
| 4   |                      |            |
| 3   |                      |            |
| 2   |                      |            |
| 1   | Original Issue       | 16/11/2016 |
| 0   | Draft                | 25/7/2016  |
| Ver | Revision Description | Date       |

|            |            |
|------------|------------|
| Designed   | Checked    |
| R. Dawborn | A. Mertens |
| Nov 2016   | Nov 2016   |
| Approved   |            |

Notes/Legend  
 PLEASE NOTE THAT CONTOURS SHOWN ON PLAN INDICATE THE APPROXIMATE FINISHED SURFACE  
 CONTOUR INTERVAL 0.1m

  
**TERRACO**  
 Civil Engineers  
 Project Managers  
 Development Consultants


Terraco P/L  
 ABN 12 681 695 776  
 Corner Jewell Court  
 & Rowena Street  
 Bendigo Vic 3550  
 Ph: 03 5442 5799  
 Fax: 03 5441 5506  
 E: info@terraco.com.au

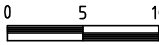Scale (m)   
 All lengths are in metres  
 and all levels are to Australian Height Datum  
 (Original Sheet Size is A3)

|                  |          |
|------------------|----------|
| Drawing file:    | LTO Ref: |
| 16080 Layout.dwg | PS -     |

City Of Greater Bendigo - Jackass Flat  
**Arbor Estates Pty Ltd**  
 Canterbury Estate - Stage Seven  
 Layout Plan 2

|              |              |          |         |         |
|--------------|--------------|----------|---------|---------|
| Council Ref: | Coliban Ref: | Our Ref: | Version | Sheet   |
| DS/904/2011  | ME 17548     | 16080    | 1       | 6 of 26 |

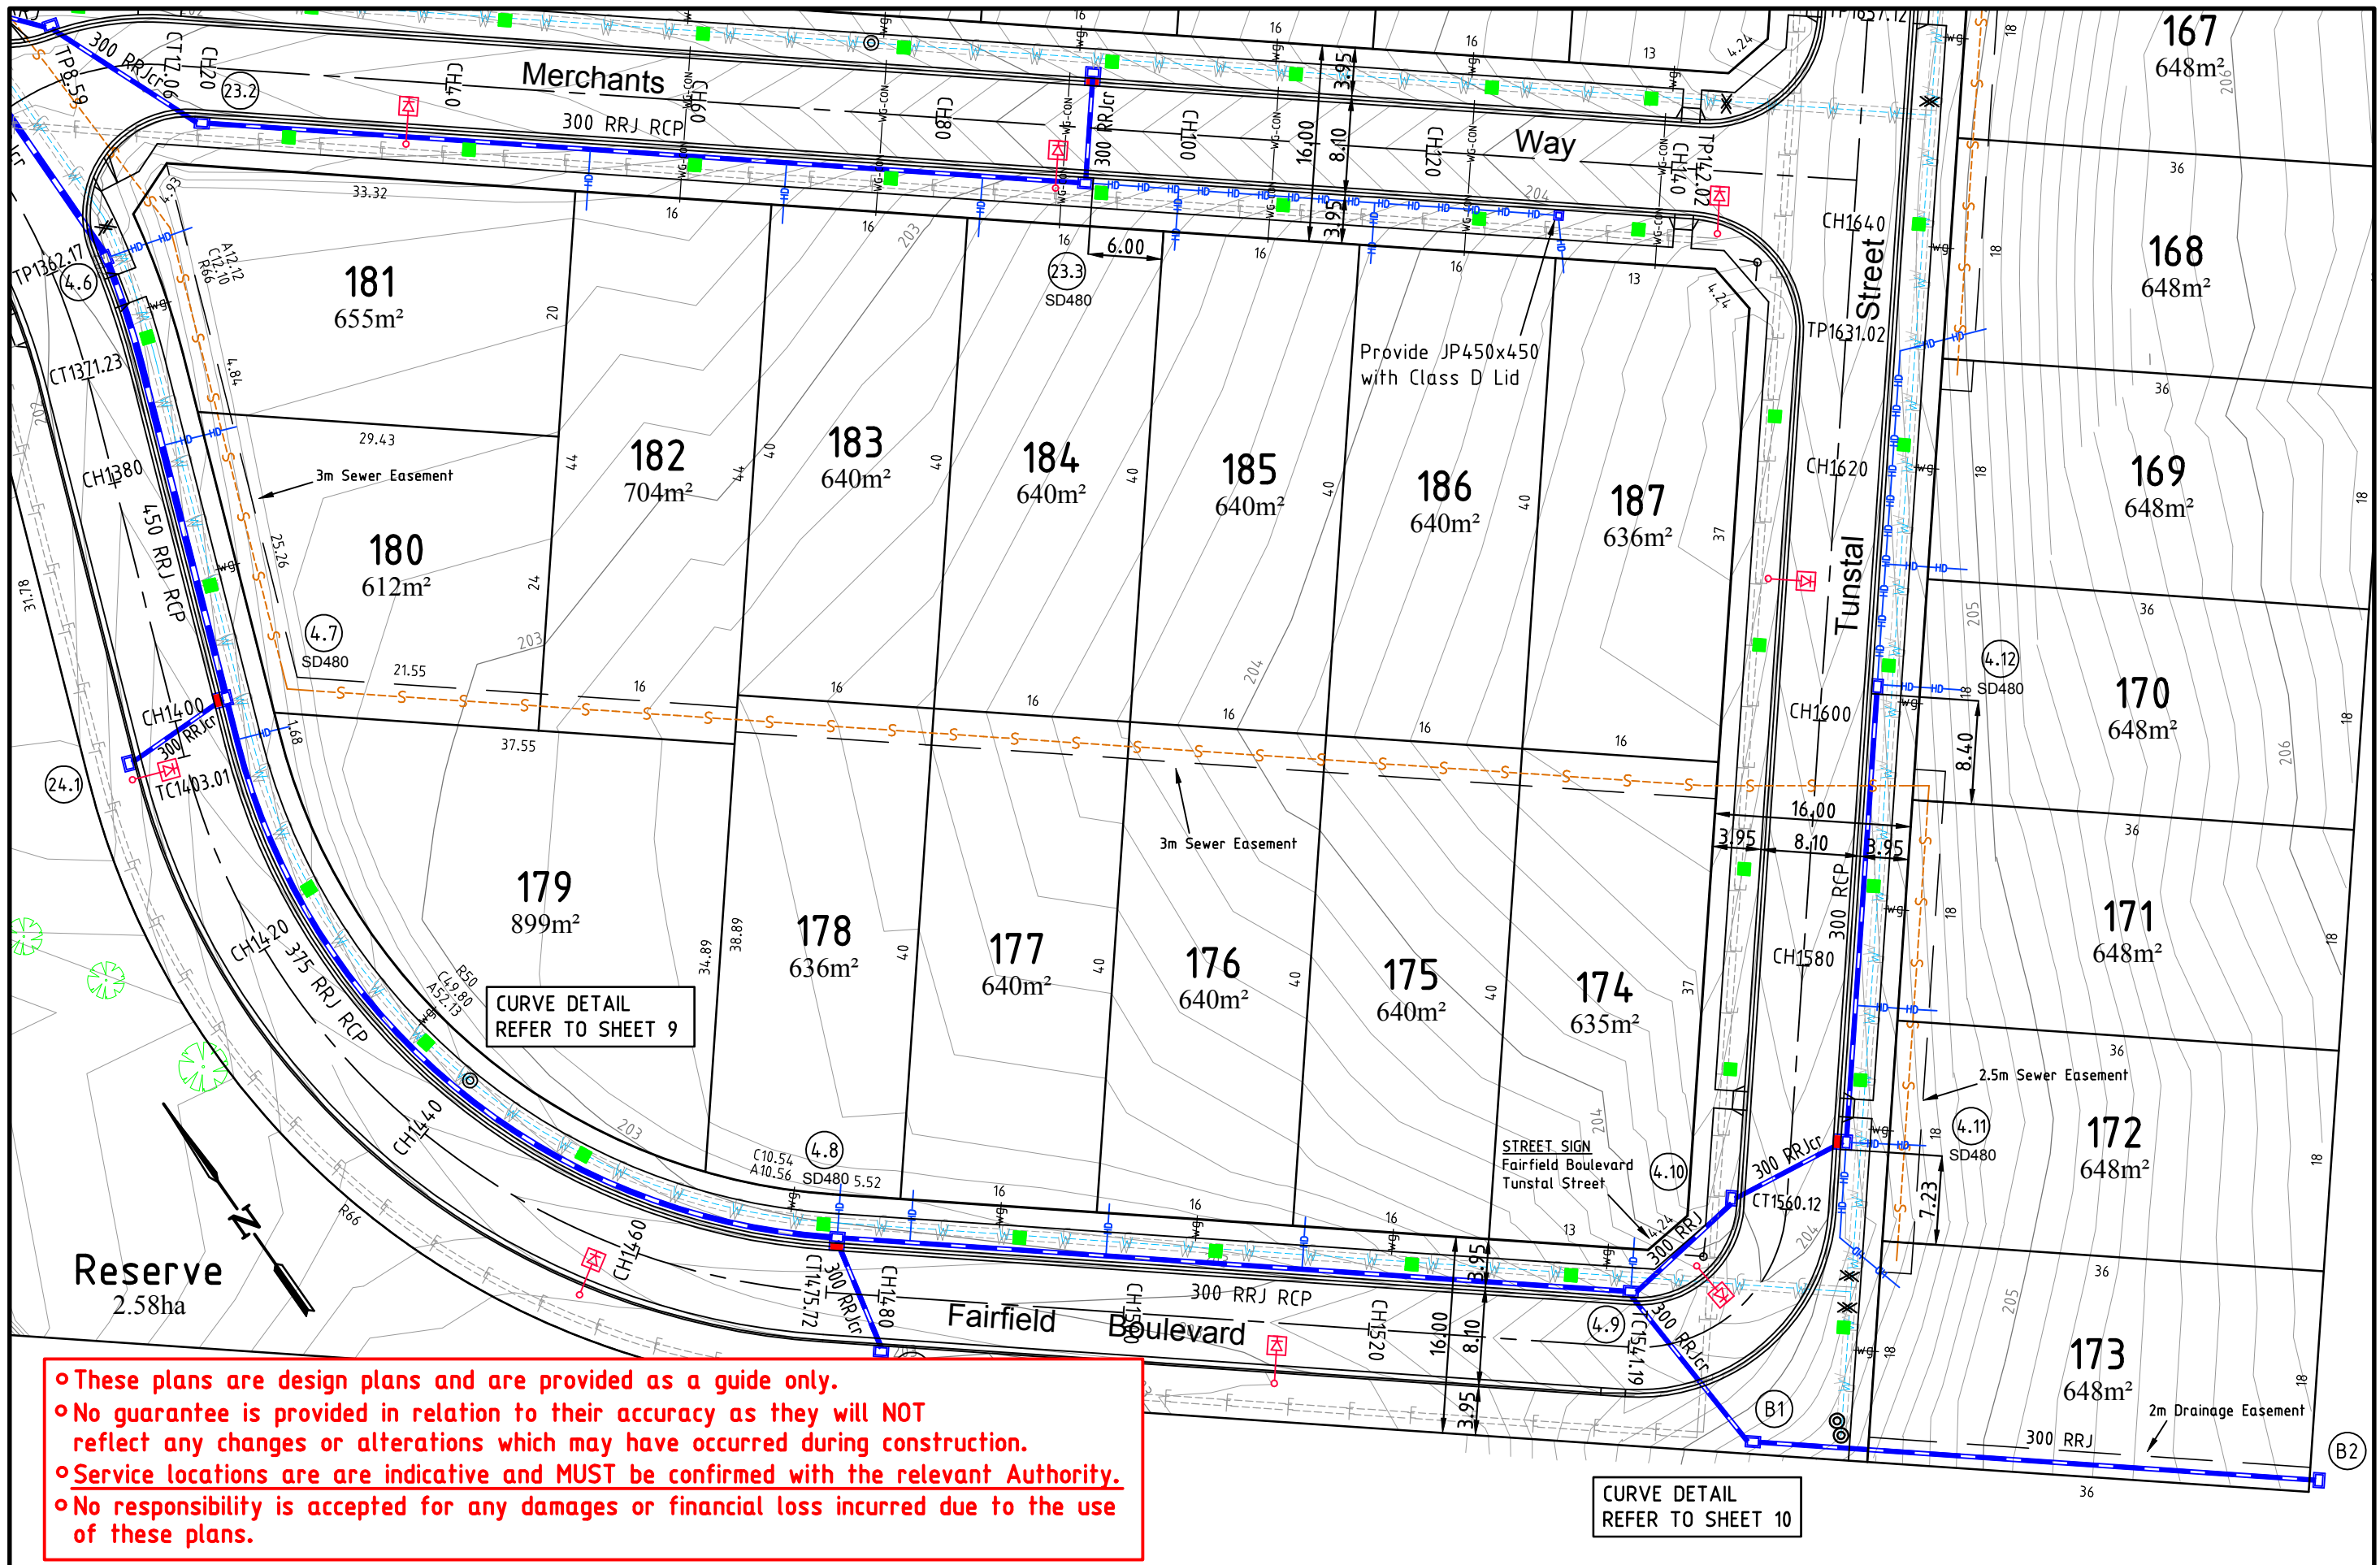

• These plans are design plans and are provided as a guide only.  
 • No guarantee is provided in relation to their accuracy as they will NOT reflect any changes or alterations which may have occurred during construction.  
 • Service locations are indicative and MUST be confirmed with the relevant Authority.  
 • No responsibility is accepted for any damages or financial loss incurred due to the use of these plans.


|     |                      |            |
|-----|----------------------|------------|
| 6   |                      |            |
| 5   |                      |            |
| 4   |                      |            |
| 3   |                      |            |
| 2   |                      |            |
| 1   | Original Issue       | 16/11/2016 |
| 0   | Draft                | 25/7/2016  |
| Ver | Revision Description | Date       |

|          |            |          |
|----------|------------|----------|
| Designed | R. Dawborn | Nov 2016 |
| Checked  | A. Mertens | Nov 2016 |
| Approved |            |          |

Notes/Legend  
 PLEASE NOTE THAT CONTOURS SHOWN ON PLAN INDICATE THE APPROXIMATE FINISHED SURFACE  
 CONTOUR INTERVAL 0.1m

  
**TERRACO**  
 Civil Engineers  
 Project Managers  
 Development Consultants

Terraco P/L  
 ABN 12 681 695 776  
 Corner Jewell Court  
 & Rowena Street  
 Bendigo Vic 3550  
 Ph: 03 5442 5799  
 Fax: 03 5441 5506  
 E: info@terraco.com.au

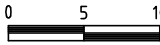Scale (m)   
 All lengths are in metres  
 and all levels are to Australian Height Datum  
 (Original Sheet Size is A3)

|                  |          |
|------------------|----------|
| Drawing file:    | LTO Ref: |
| 16080 Layout.dwg | PS -     |

City Of Greater Bendigo - Jackass Flat  
**Arbor Estates Pty Ltd**  
 Canterbury Estate - Stage Seven  
 Layout Plan 3

|              |              |          |         |         |
|--------------|--------------|----------|---------|---------|
| Council Ref: | Coliban Ref: | Our Ref: | Version | Sheet   |
| DS/904/2011  | ME 17548     | 16080    | 1       | 7 of 26 |