

GENERAL NOTES


The existing surface levels indicated on this plan have been interpolated from a digital terrain model created from a feature survey carried out prior to the lots being pegged.

They are not levels taken at the individual peg locations, and their accuracy is limited by the accuracy of the model and the process used to interpolate them from the model.

The finished surface levels indicated on this plan have been interpolated from a digital terrain model surveyed following construction works.

No responsibility is accepted for any damages or financial loss incurred due to the use of this plan

NS denotes Natural Surface
FS denotes Finished Surface

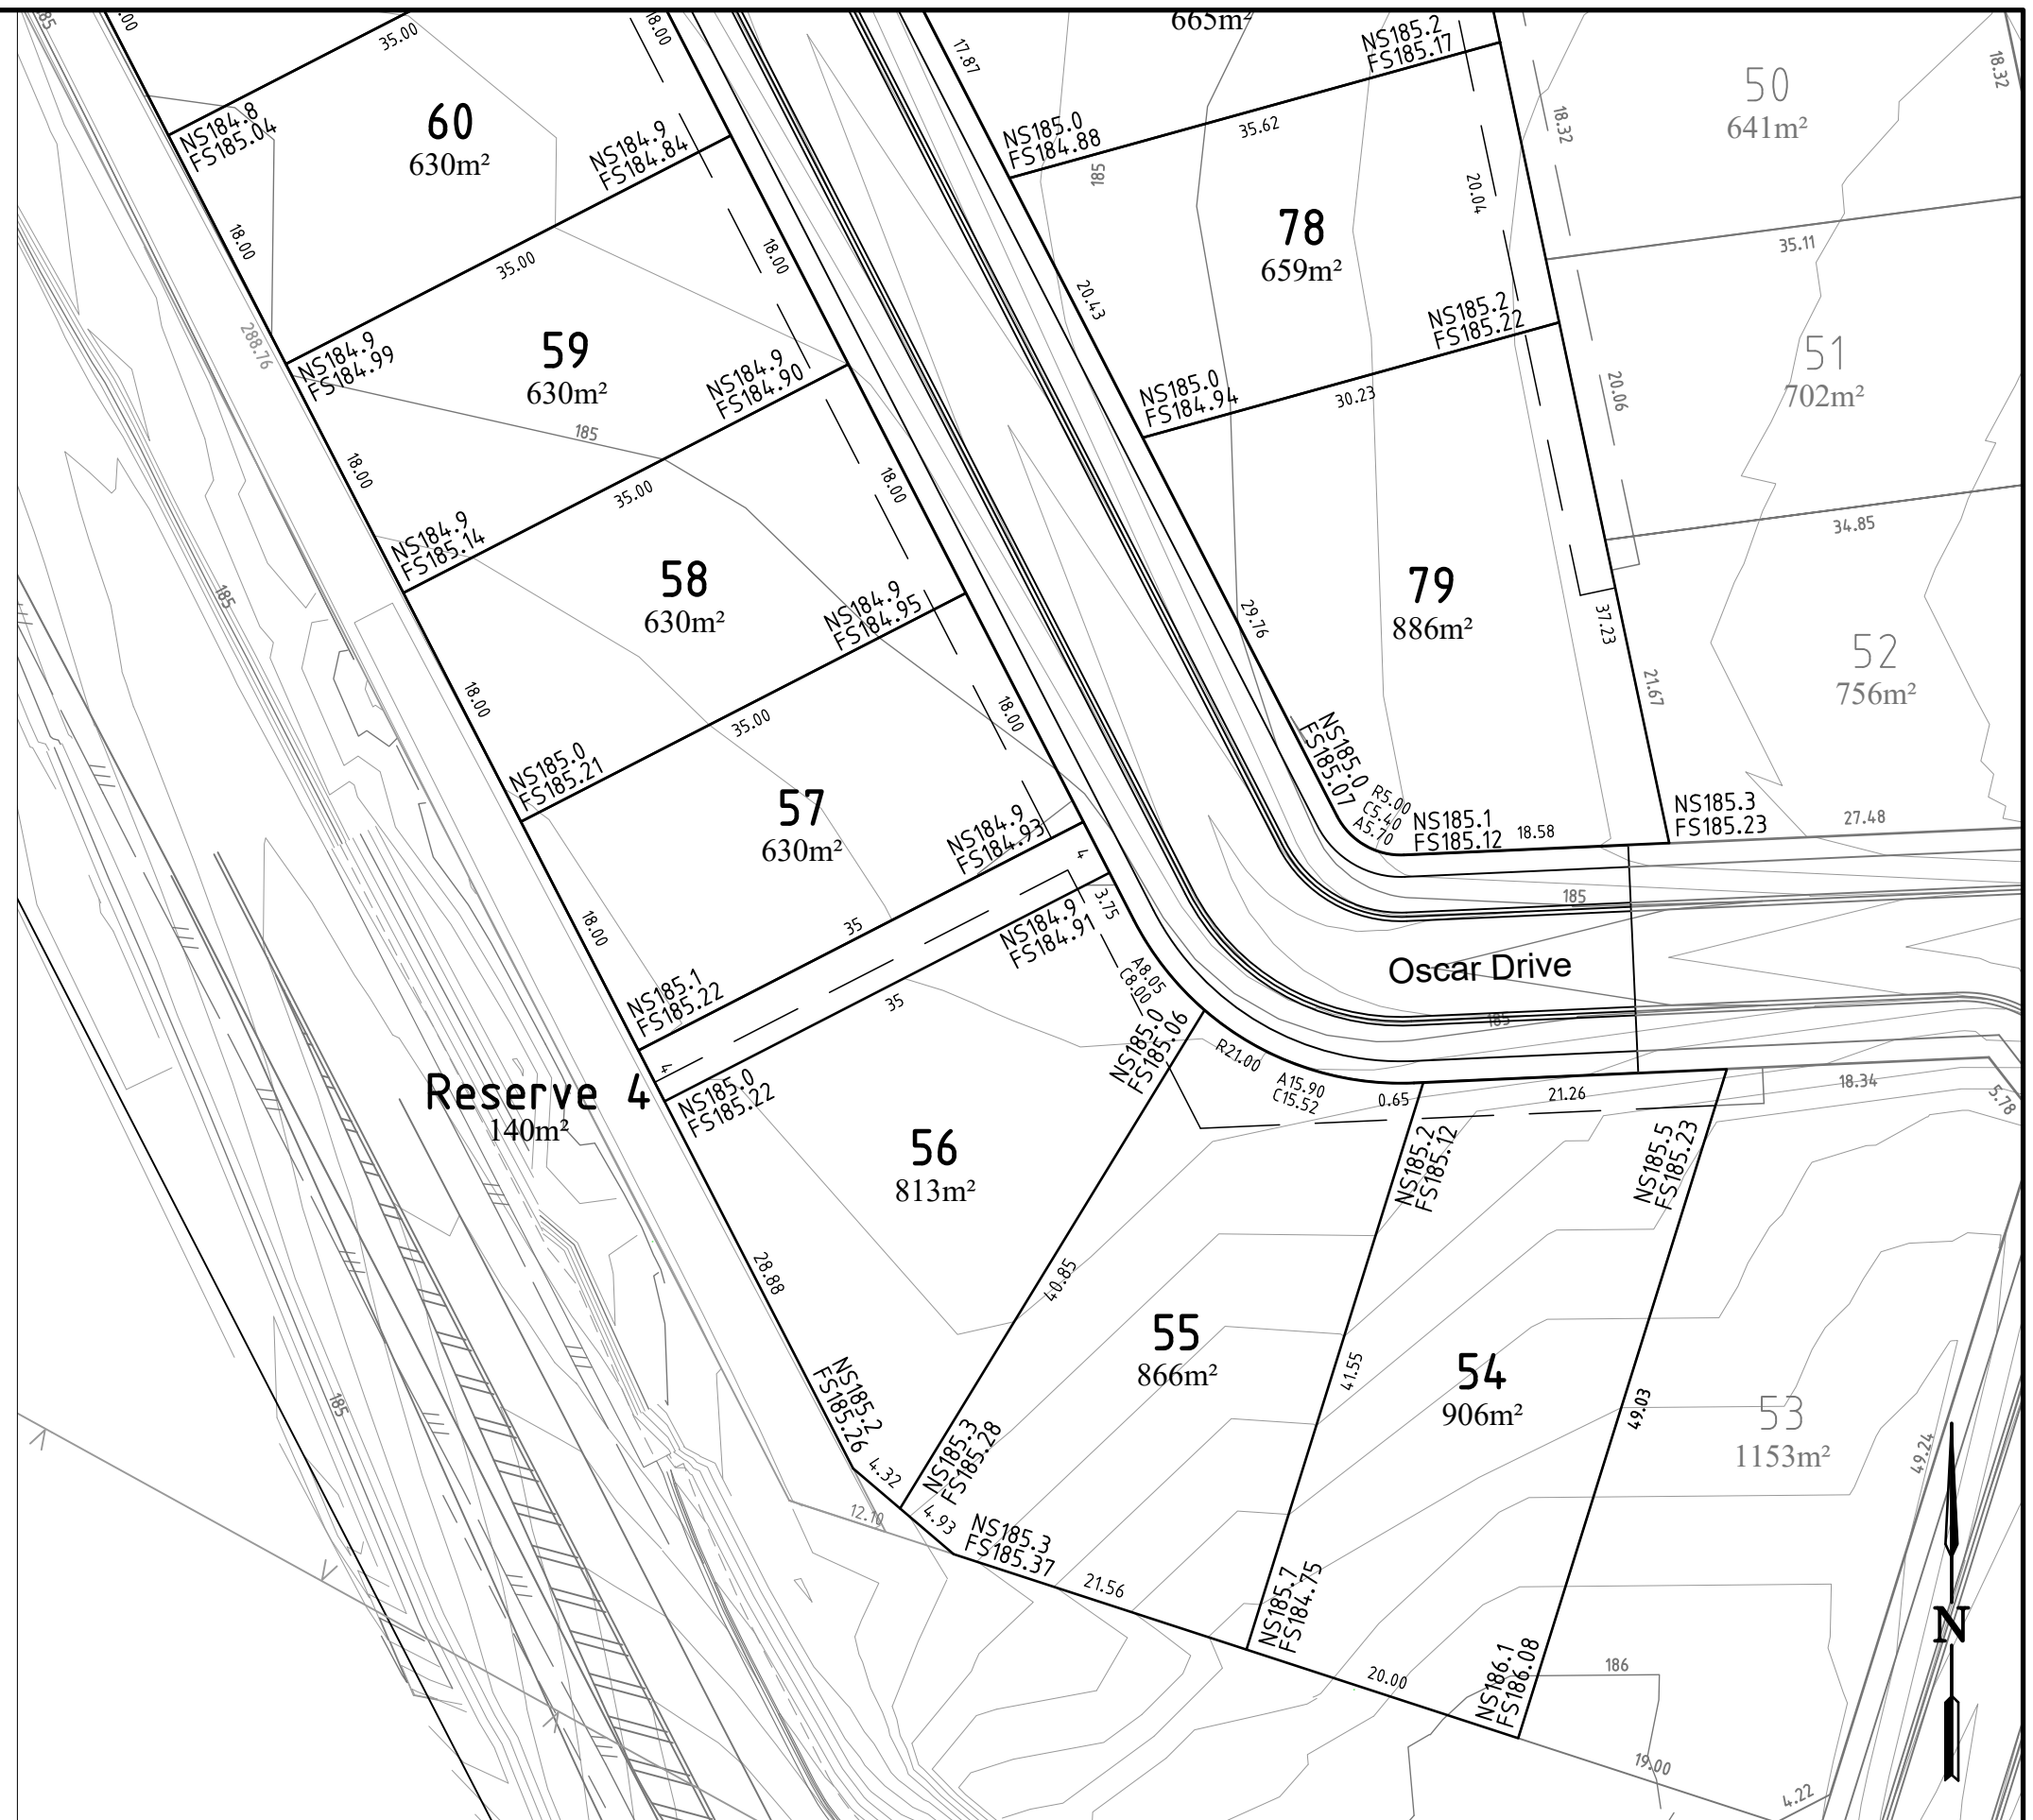

6		
5		
4		
3		
2		
1	Original Issue	9/12/2022
0	Draft	-
Ver	Revision Description	Date

Designed	Checked
R. Dawborn	A. Mertens
Dec 2022	Dec 2022
Approved	

Notes/Legend
PLEASE NOTE THAT CONTOURS SHOWN ON PLAN INDICATE THE APPROXIMATE FINISHED SURFACE CONTOUR INTERVAL 0.1m

TERRACO
Civil Engineers
Project Managers
Development Consultants

Terraco P/L
ABN 12 681 695 776
Corner Jewell Court
& Rowena Street
Bendigo Vic 3550
Ph: 03 5442 5799
Fax: 03 5441 5506
E: info@terraco.com.au

Scale (m) H 1:500
All lengths are in metres and all levels are to Australian Height Datum (Original Sheet Size is A3)

Drawing file:	LTO Ref:
20142 FS Levels.dwg	PS 807993D

City of Greater Bendigo - Marong
Arbor Estates Pty Ltd
Marong Run - Stage Nine
Final Lot Fill Levels

Council Ref:	Coliban Ref:	Our Ref:	Version	Sheet
FS/953/2014	-	20142	1	1 of 3

GENERAL NOTES

The existing surface levels indicated on this plan have been interpolated from a digital terrain model created from a feature survey carried out prior to the lots being pegged.
They are not levels taken at the individual peg locations, and their accuracy is limited by the accuracy of the model and the process used to interpolate them from the model.

The finished surface levels indicated on this plan have been interpolated from a digital terrain model surveyed following construction works.

No responsibility is accepted for any damages or financial loss incurred due to the use of this plan

NS denotes Natural Surface
FS denotes Finished Surface




6		
5		
4		
3		
2		
1	Original Issue	9/12/2022
0	Draft	-
Ver	Revision Description	Date

Designed	Checked
R. Dawborn	A. Mertens
Dec 2022	Dec 2022
Approved	

Notes/Legend
PLEASE NOTE THAT CONTOURS SHOWN ON PLAN INDICATE THE APPROXIMATE FINISHED SURFACE CONTOUR INTERVAL 0.1m

TERRACO
Civil Engineers
Project Managers
Development Consultants

Terraco P/L
ABN 12 681 695 776
Corner Jewell Court
& Rowena Street
Bendigo Vic 3550
Ph: 03 5442 5799
Fax: 03 5441 5506
E: info@terraco.com.au


Scale (m) 
H 1:500

All lengths are in metres
and all levels are to Australian Height Datum
(Original Sheet Size is A3)

Drawing file:	LTO Ref:
20142 FS Levels.dwg	PS 807993D

City of Greater Bendigo - Marong
Arbor Estates Pty Ltd
Marong Run - Stage Nine
Final Lot Fill Levels 2

Council Ref:	Coliban Ref:	Our Ref:	Version	Sheet
FS/953/2014	-	20142	1	2 of 3

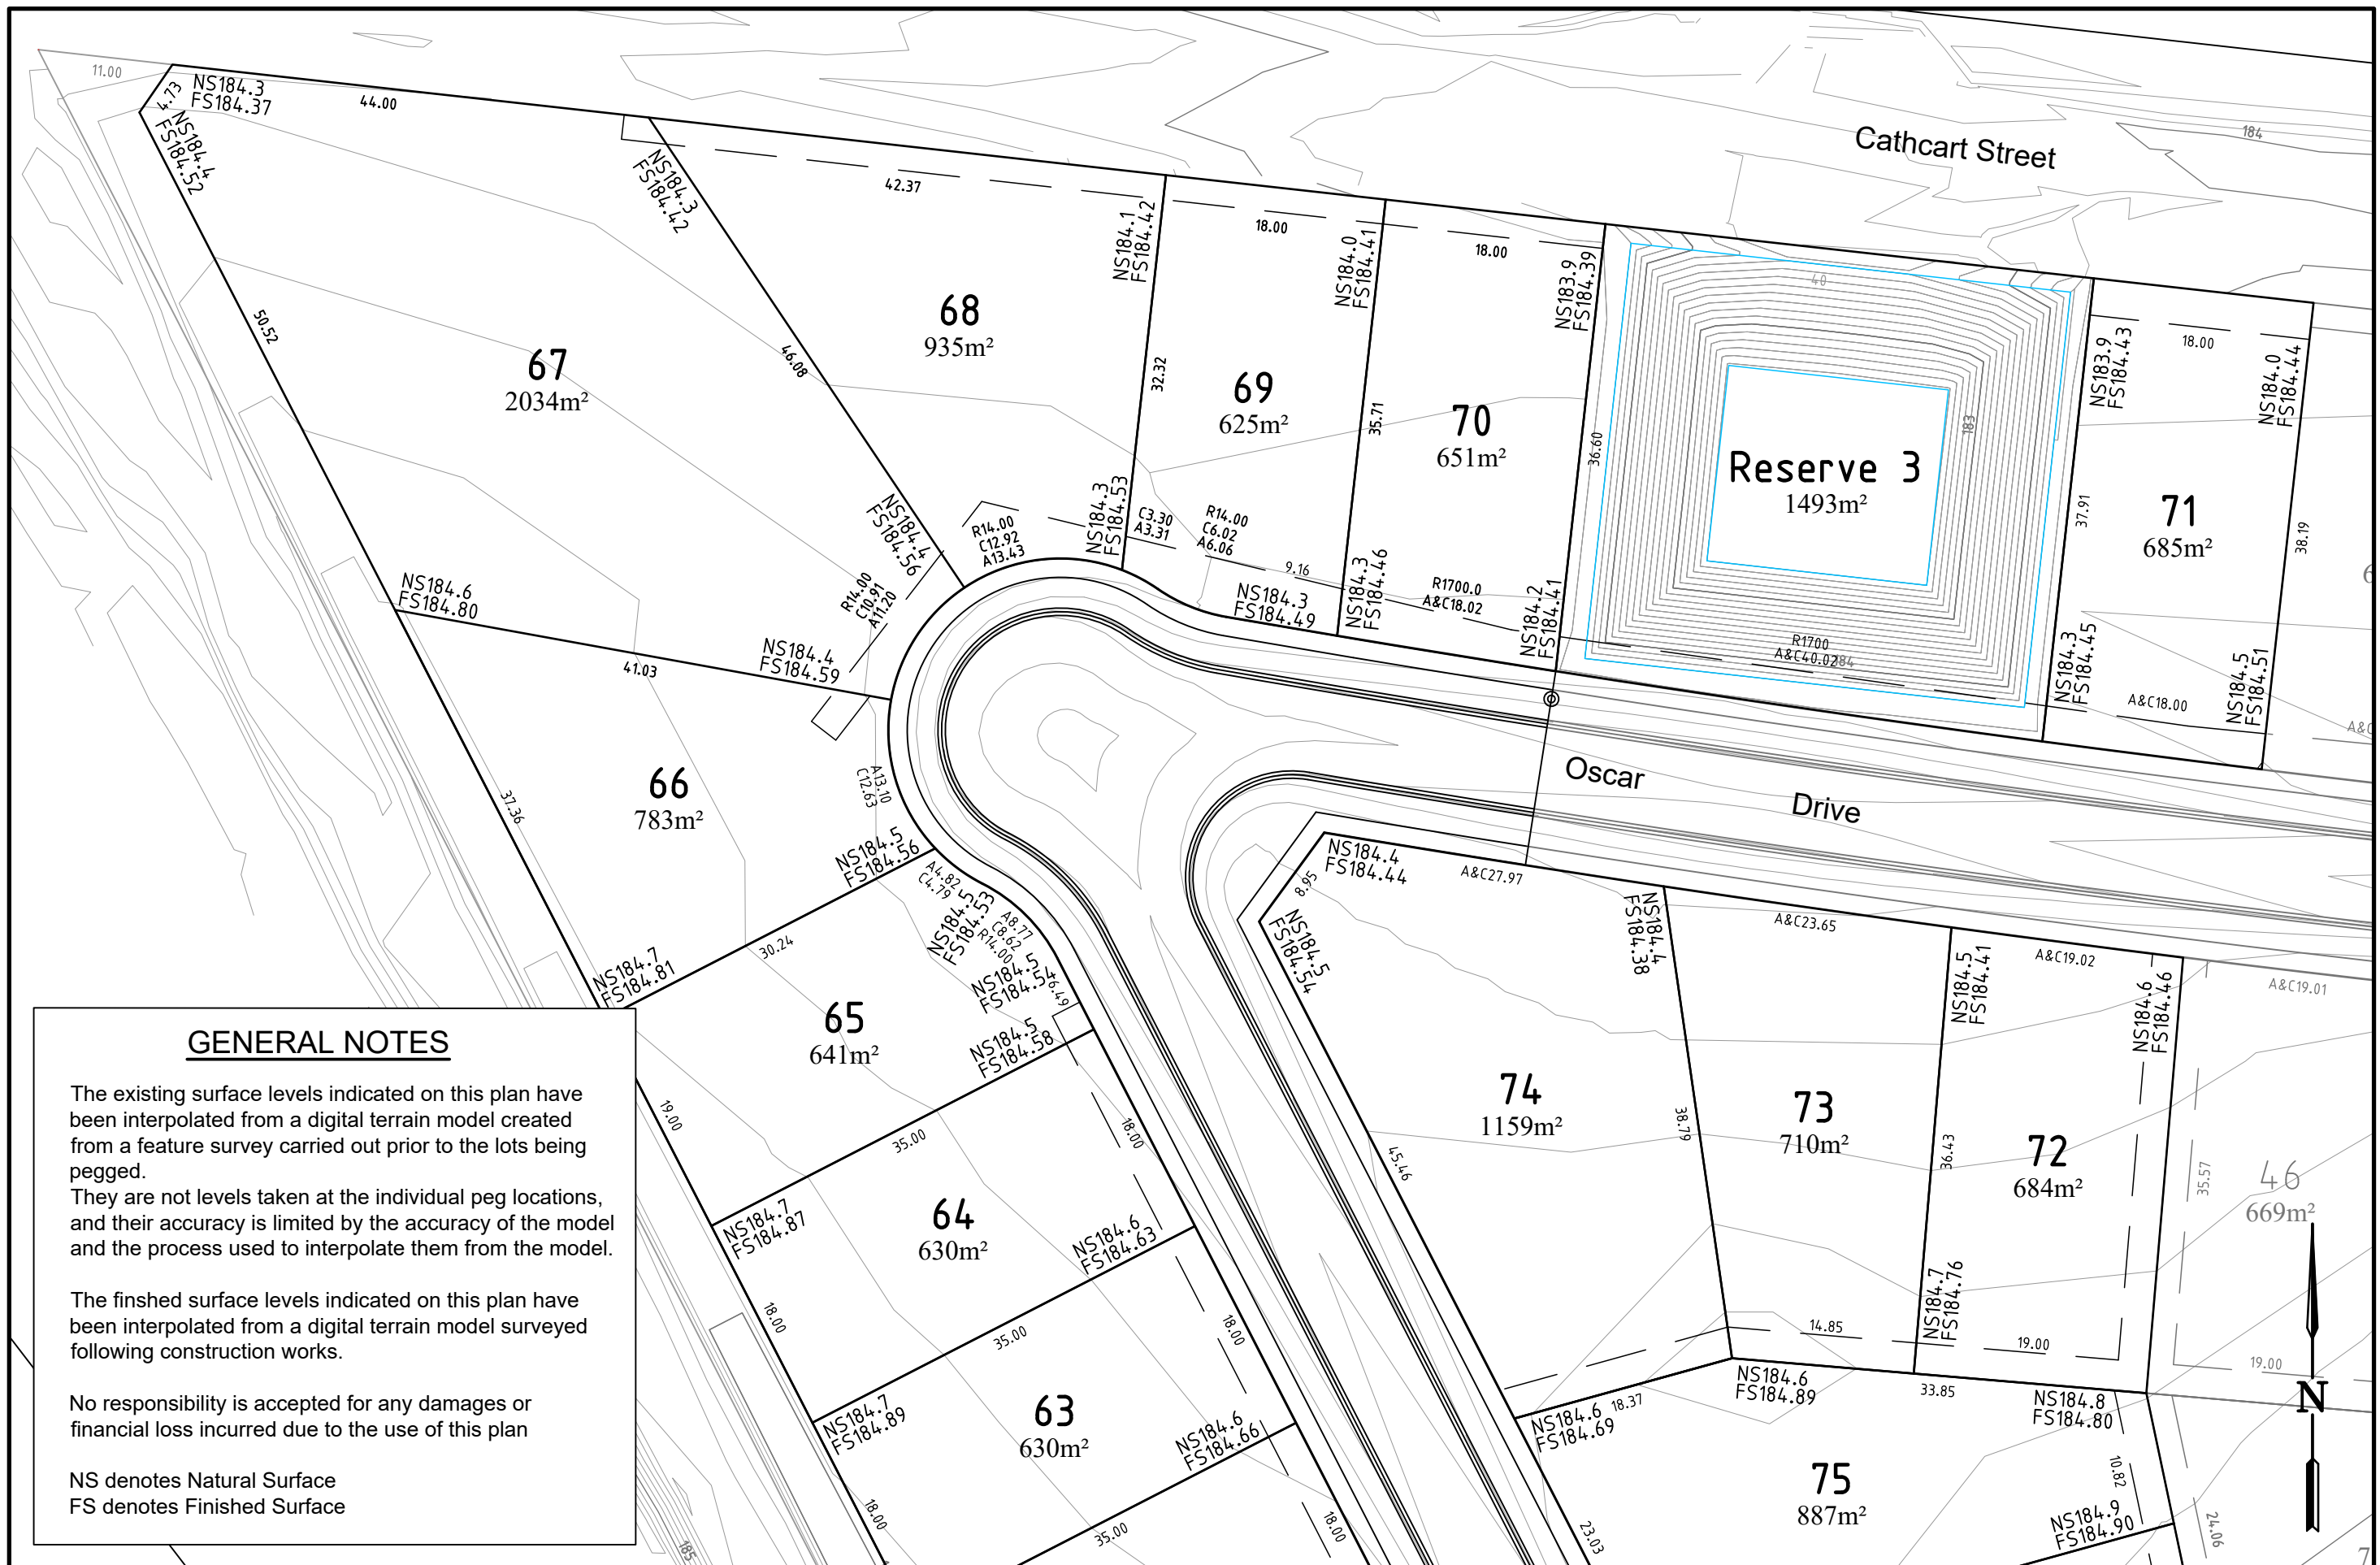

GENERAL NOTES

The existing surface levels indicated on this plan have been interpolated from a digital terrain model created from a feature survey carried out prior to the lots being pegged. They are not levels taken at the individual peg locations, and their accuracy is limited by the accuracy of the model and the process used to interpolate them from the model.

The finished surface levels indicated on this plan have been interpolated from a digital terrain model surveyed following construction works.

No responsibility is accepted for any damages or financial loss incurred due to the use of this plan

NS denotes Natural Surface
FS denotes Finished Surface

6		
5		
4		
3		
2		
1	Original Issue	9/12/2022
0	Draft	-
Ver	Revision Description	Date

Designed	Checked
R. Dawborn	A. Mertens
Dec 2022	Dec 2022
Approved	

Notes/Legend

PLEASE NOTE THAT CONTOURS SHOWN ON PLAN INDICATE THE APPROXIMATE FINISHED SURFACE CONTOUR INTERVAL 0.1m

TERRACO

Civil Engineers
Project Managers
Development Consultants

Terraco P/L
ABN 12 681 695 776
Corner Jewell Court
& Rowena Street
Bendigo Vic 3550
Ph: 03 5442 5799
Fax: 03 5441 5506
E: info@terraco.com.au

Scale (m)
0
5
10

All lengths are in metres and all levels are to Australian Height Datum (Original Sheet Size is A3)

Drawing file:	LTO Ref:	Council Ref:	Coliban Ref:	Our Ref:	Version	Sheet
20142 FS Levels.dwg	PS 807993D	FS/953/2014	-	20142	1	3 of 3

City of Greater Bendigo - Marong

Arbor Estates Pty Ltd
Marong Run - Stage Nine
Final Lot Fill Levels 3