




GILFORD STREET

DONEGALL STREET

HILLS ROAD

SALVAREZZA ROAD

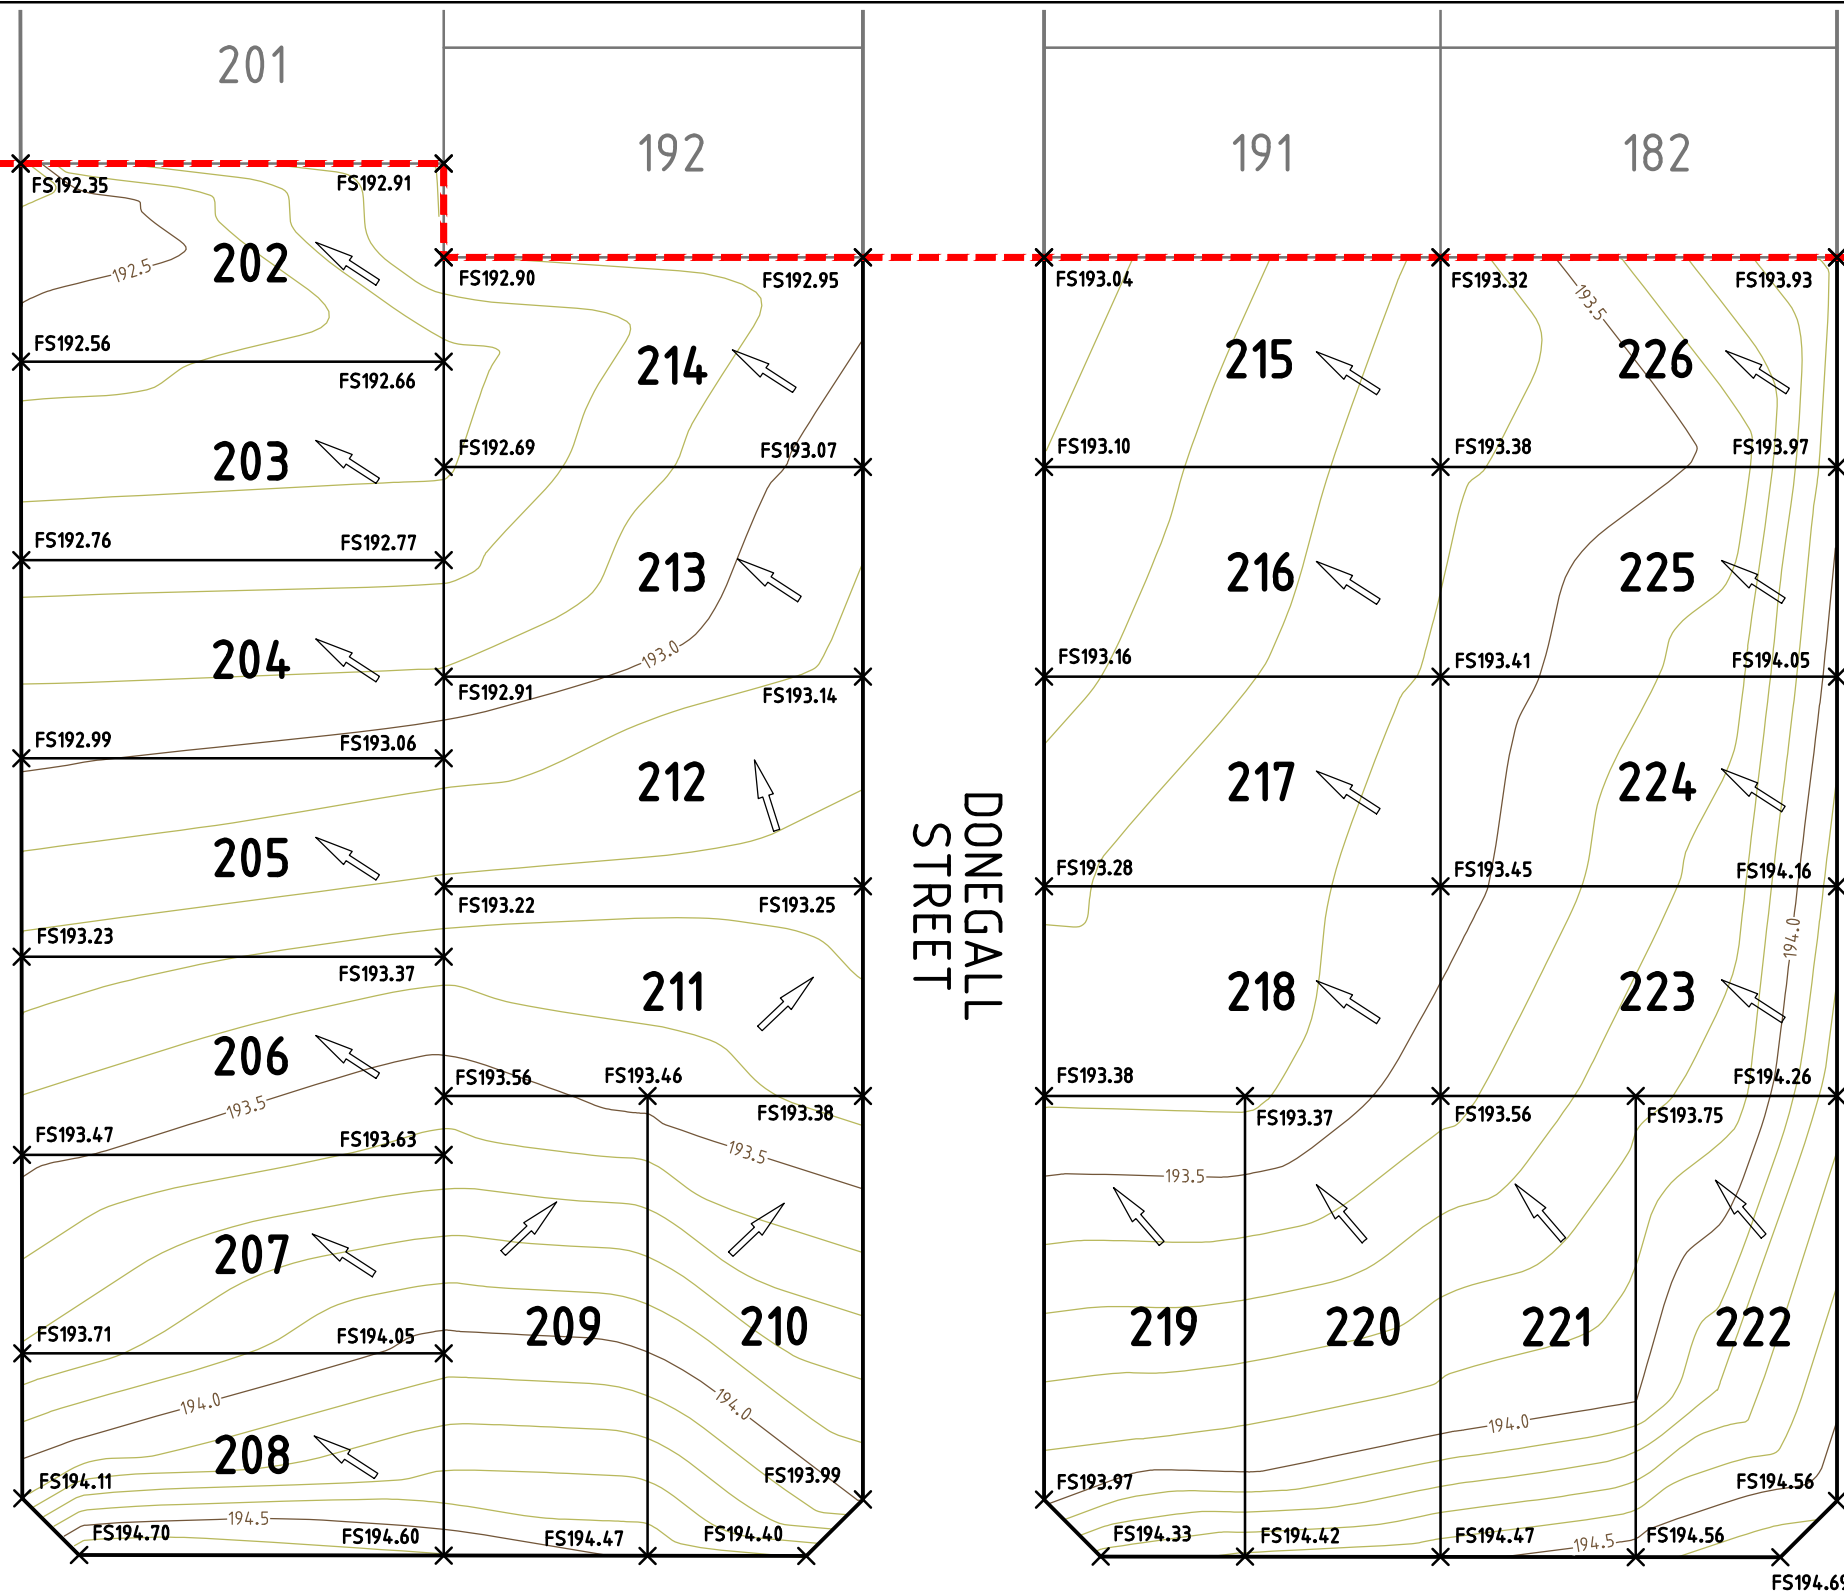

- This Lot Level Plan shows details of works affecting the natural surface of the land within the subdivision which have been carried out prior to registration of the plan of subdivision, being earthworks (including fill) placed on the land approximately to the extent and elevations shown on this plan.
- This plan does not show any other fill which may have been placed on the land.
- Any grading or spreading to correct minor surface irregularities less than 200mm in depth is not shown.
- The placement of fill on site has been undertaken in accordance with AS3798-2007 Level 1 supervision and testing. The fill placed is considered to be controlled fill.
- No guarantee is provided in relation to the accuracy of the plan as it will NOT reflect any changes or alterations which may have occurred after construction.
- Total Property Developments (Vic) Pty Ltd will not be liable for any loss or damages suffered by any party relying on the information contained on these plans

GENERAL NOTES AND LEGEND

1. FINISHED SURFACE CONTOURS SHOWN (0.1m INTERVAL)
- STAGE 8 BOUNDARY



DESIGNED	DRAWN	CHECKED
P.Fraser	B.Macfarlane	D.Cranage
09/12/2022	09/12/2022	09/12/2022

APPROVED
DAMIEN CRANAGE
PE00002497

SCALE
NOT TO SCALE

ORIGINAL SHEET SIZE A3
LENGTHS ARE IN METRES - LEVELS ARE TO AHD

TOTAL PROPERTY DEVELOPMENTS (VIC) PTY LTD (ABN 73 136 905 041) - © COPYRIGHT
All Correspondence to PO Box 1278, Bendigo, Victoria, 3552 - 444 Hargreaves Street, Bendigo, Vic, 3550
T: (03) 5443 7977 F: (02) 8282 4755 E: damien@totalpd.com.au

ARBOR ESTATES PTY LTD
DISCOVER MARONG (STAGE 8)
14-28 HILLS ROAD & 29-31 MALONE PARK ROAD, MARONG
LOT LEVELS PLAN

COUNCIL
CITY OF GREATER BENDIGO
REF: DS/880/2014

WATER AUTHORITY
COLIBAN WATER
ME 20321

FILE REF:
14041.8
DRAW REF:
LL01
REVISION
B
SHEET
1 OF 1

REV	REVISION DESCRIPTION	DATE	APP'D
B	PLAN UPDATED BASED ON SURVEYED LEVELS	09/12/2022	-
A	DRAFT	26/05/2020	-