


GENERAL NOTES

The existing surface levels indicated on this plan have been interpolated from a digital terrain model created from a feature survey carried out prior to the lots being pegged.

They are not levels taken at the individual peg locations, and their accuracy is limited by the accuracy of the model and the process used to interpolate them from the model.

The finished surface levels indicated on this plan have been interpolated from a digital terrain model surveyed following construction works.

No responsibility is accepted for any damages or financial loss incurred due to the use of this plan

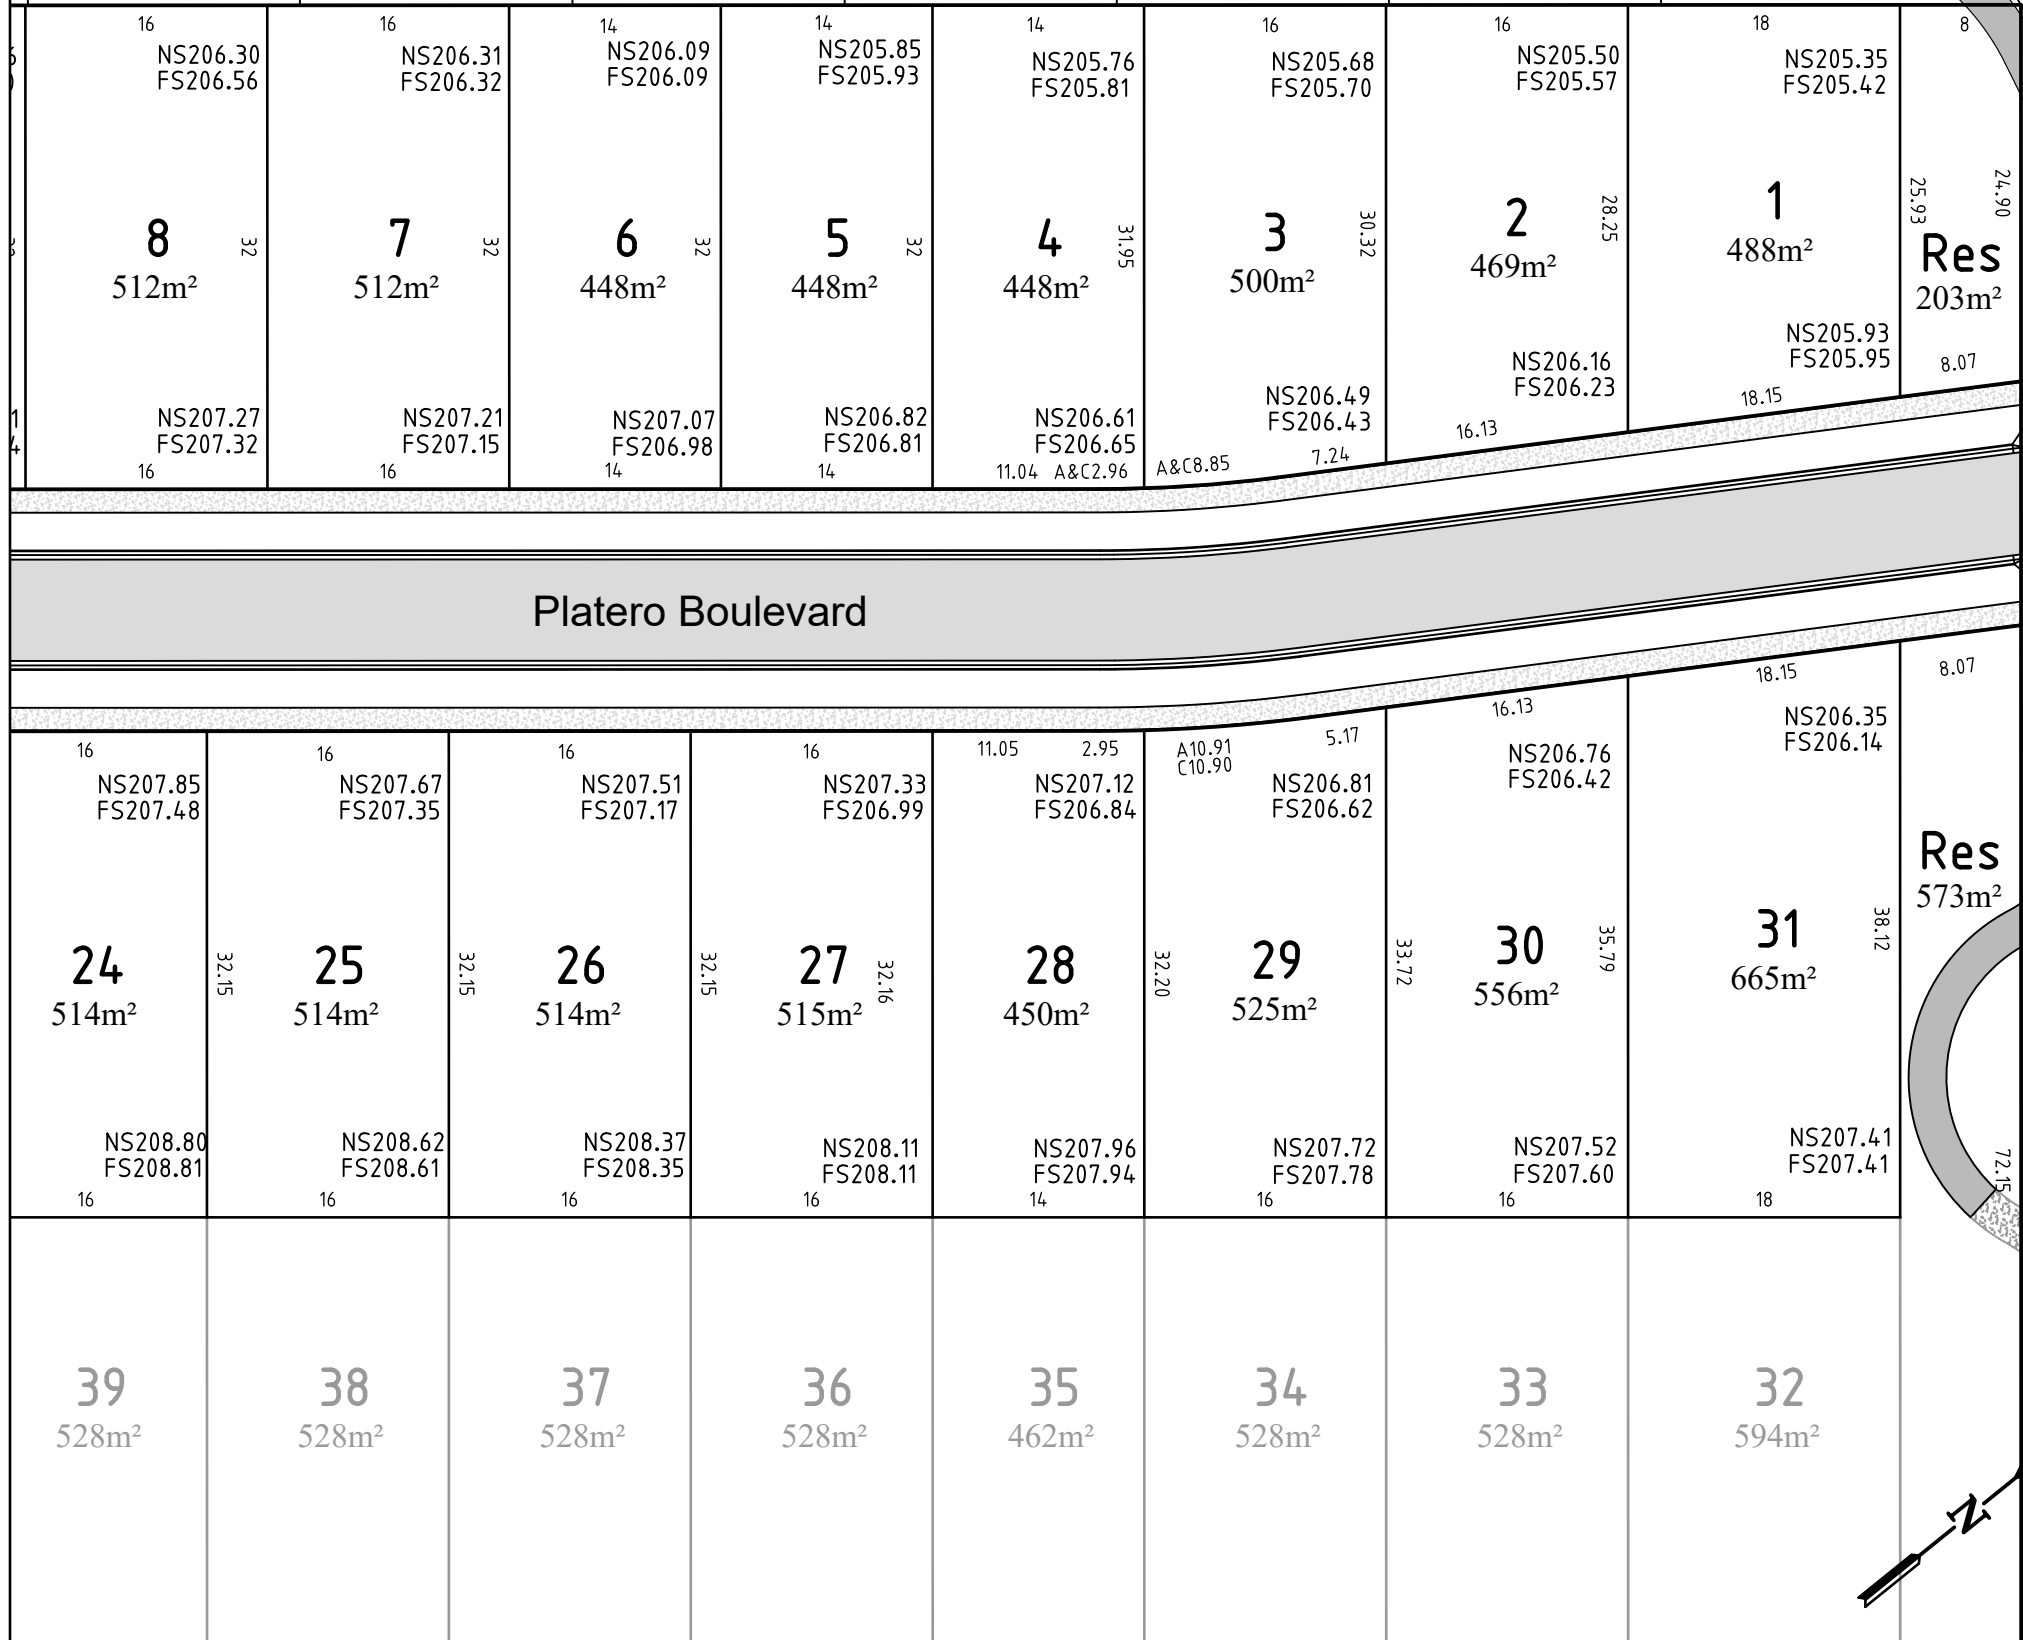

Printed: 2024-05-13 14:35:12

6			Drafted	Checked
5			T.Davies	R.Dawborn
4			May 2024	May 2024
3			Approved	
2				
1	Original Issue	13/05/2024		
0	Draft	-		
Ver	Revision Description	Date		

Notes/Legend	
--------------	--

TERRACO
Civil Engineers
Project Managers
Development Consultants

Terraco P/L
ABN 12 681 695 776
9 Jewell Court
East Bendigo, Vic 3550
Ph: 03 5442 5799
Fax: 03 5441 5506
E: info@terraco.com.au
Web: www.terraco.com.au

Scale (m)

H 1:500

All lengths are in metres
and all levels are to Australian Height Datum
(Original Sheet Size is A3)

Drawing file: 23005 FS Levels.dwg
LTO Ref: PS907258D

City of Greater Bendigo - Jackass Flat
Arbor Estates Pty Ltd
Bartels Run - Stage 1
Finished Surface Level Plan 1

Council Ref:	Water Auth. Ref:	Terraco Ref:	Version	Sheet
AM/536/2022	ME 23367	23005	1	1 of 2


GENERAL NOTES

The existing surface levels indicated on this plan have been interpolated from a digital terrain model created from a feature survey carried out prior to the lots being pegged.

They are not levels taken at the individual peg locations, and their accuracy is limited by the accuracy of the model and the process used to interpolate them from the model.

The finished surface levels indicated on this plan have been interpolated from a digital terrain model surveyed following construction works.

No responsibility is accepted for any damages or financial loss incurred due to the use of this plan

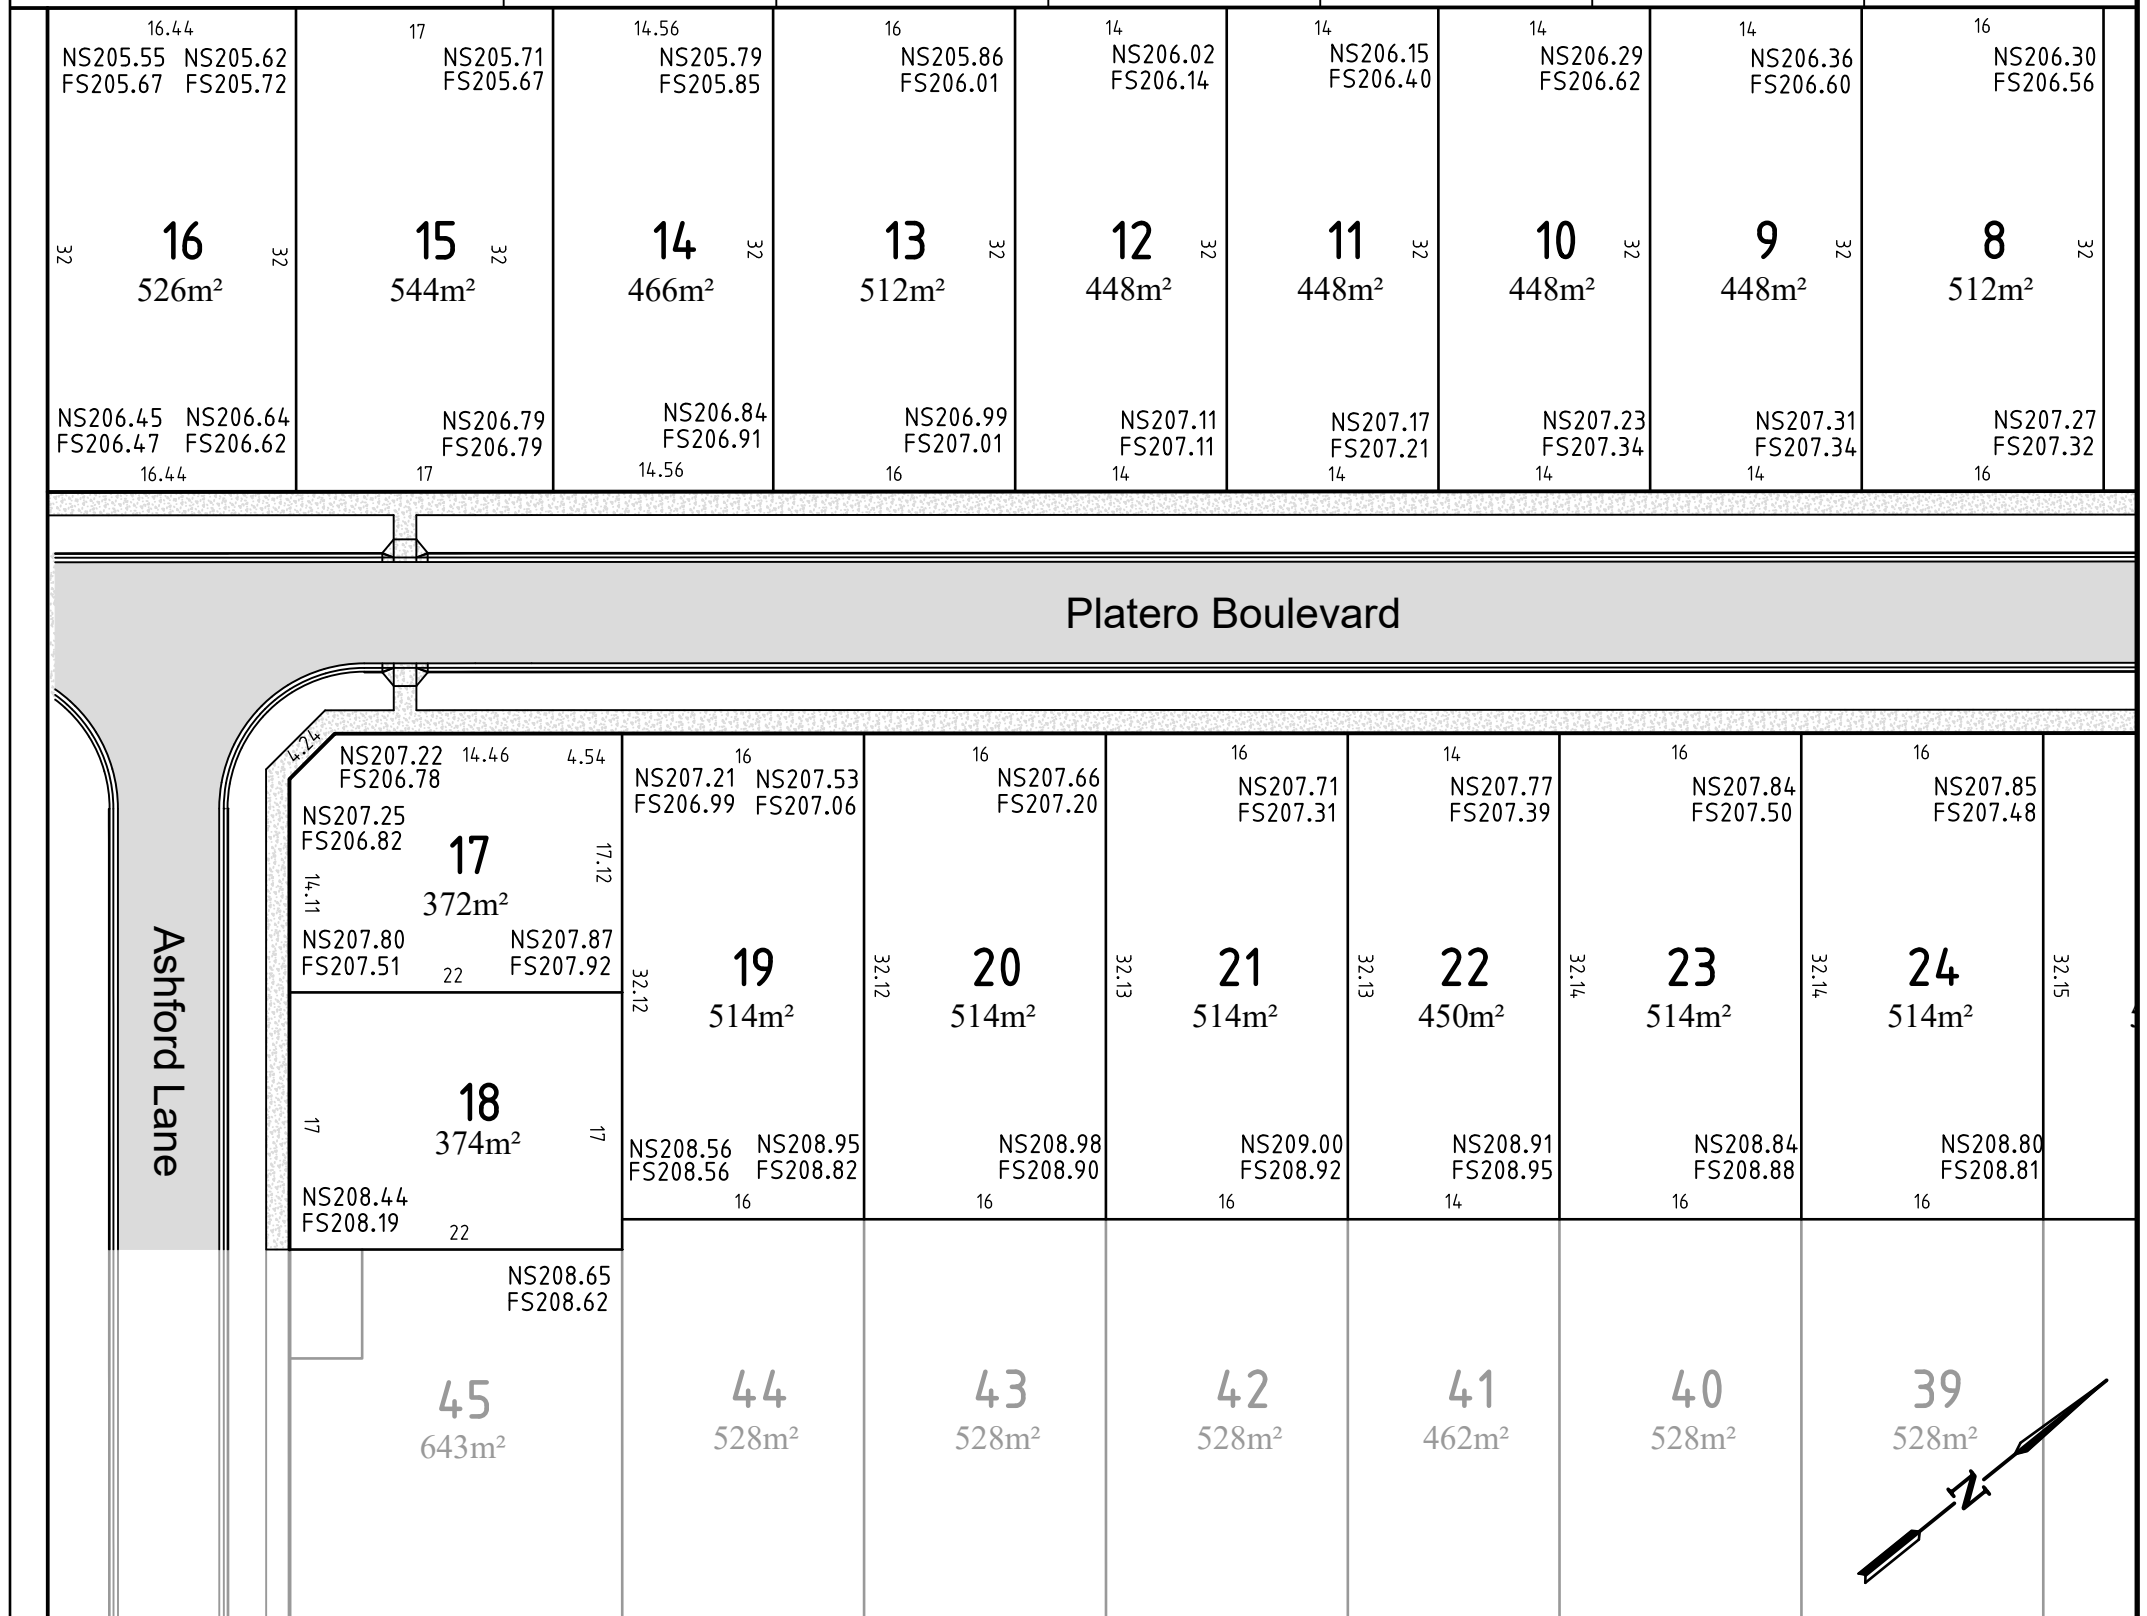

Printed: 2024-05-13 14:35:12

6			Drafted	Checked
5			T.Davies	R.Dawborn
4			May 2024	May 2024
3			Approved	
2				
1	Original Issue	13/05/2024		
0	Draft	-		
Ver	Revision Description	Date		

Notes/Legend

TERRACO
Civil Engineers
Project Managers
Development Consultants

Terraco P/L
ABN 12 681 695 776
9 Jewell Court
East Bendigo, Vic 3550
Ph: 03 5442 5799
Fax: 03 5441 5506
E: info@terraco.com.au
Web: www.terraco.com.au

Scale (m)

All lengths are in metres
and all levels are to Australian Height Datum
(Original Sheet Size is A3)

Drawing file: 23005 FS Levels.dwg
LTO Ref: PS907258D

City of Greater Bendigo - Jackass Flat
Arbor Estates Pty Ltd
Bartels Run - Stage 1
Finished Surface Level Plan 2

Council Ref:	Water Auth. Ref:	Terraco Ref:	Version	Sheet
AM/536/2022	ME 23367	23005	1	2 of 2