

GENERAL NOTES

This fill plan shows details of works affecting the natural surface of the land, being fill placed on the land to the extent and depth shown on this plan.


The depth of fill is based on the approximate finished surface and is subject to final construction.

This plan does not show any other fill which may have been placed on the land.

Depths shown are not recommended foundation depths.

FILL DEPTHS

Less than 300mm

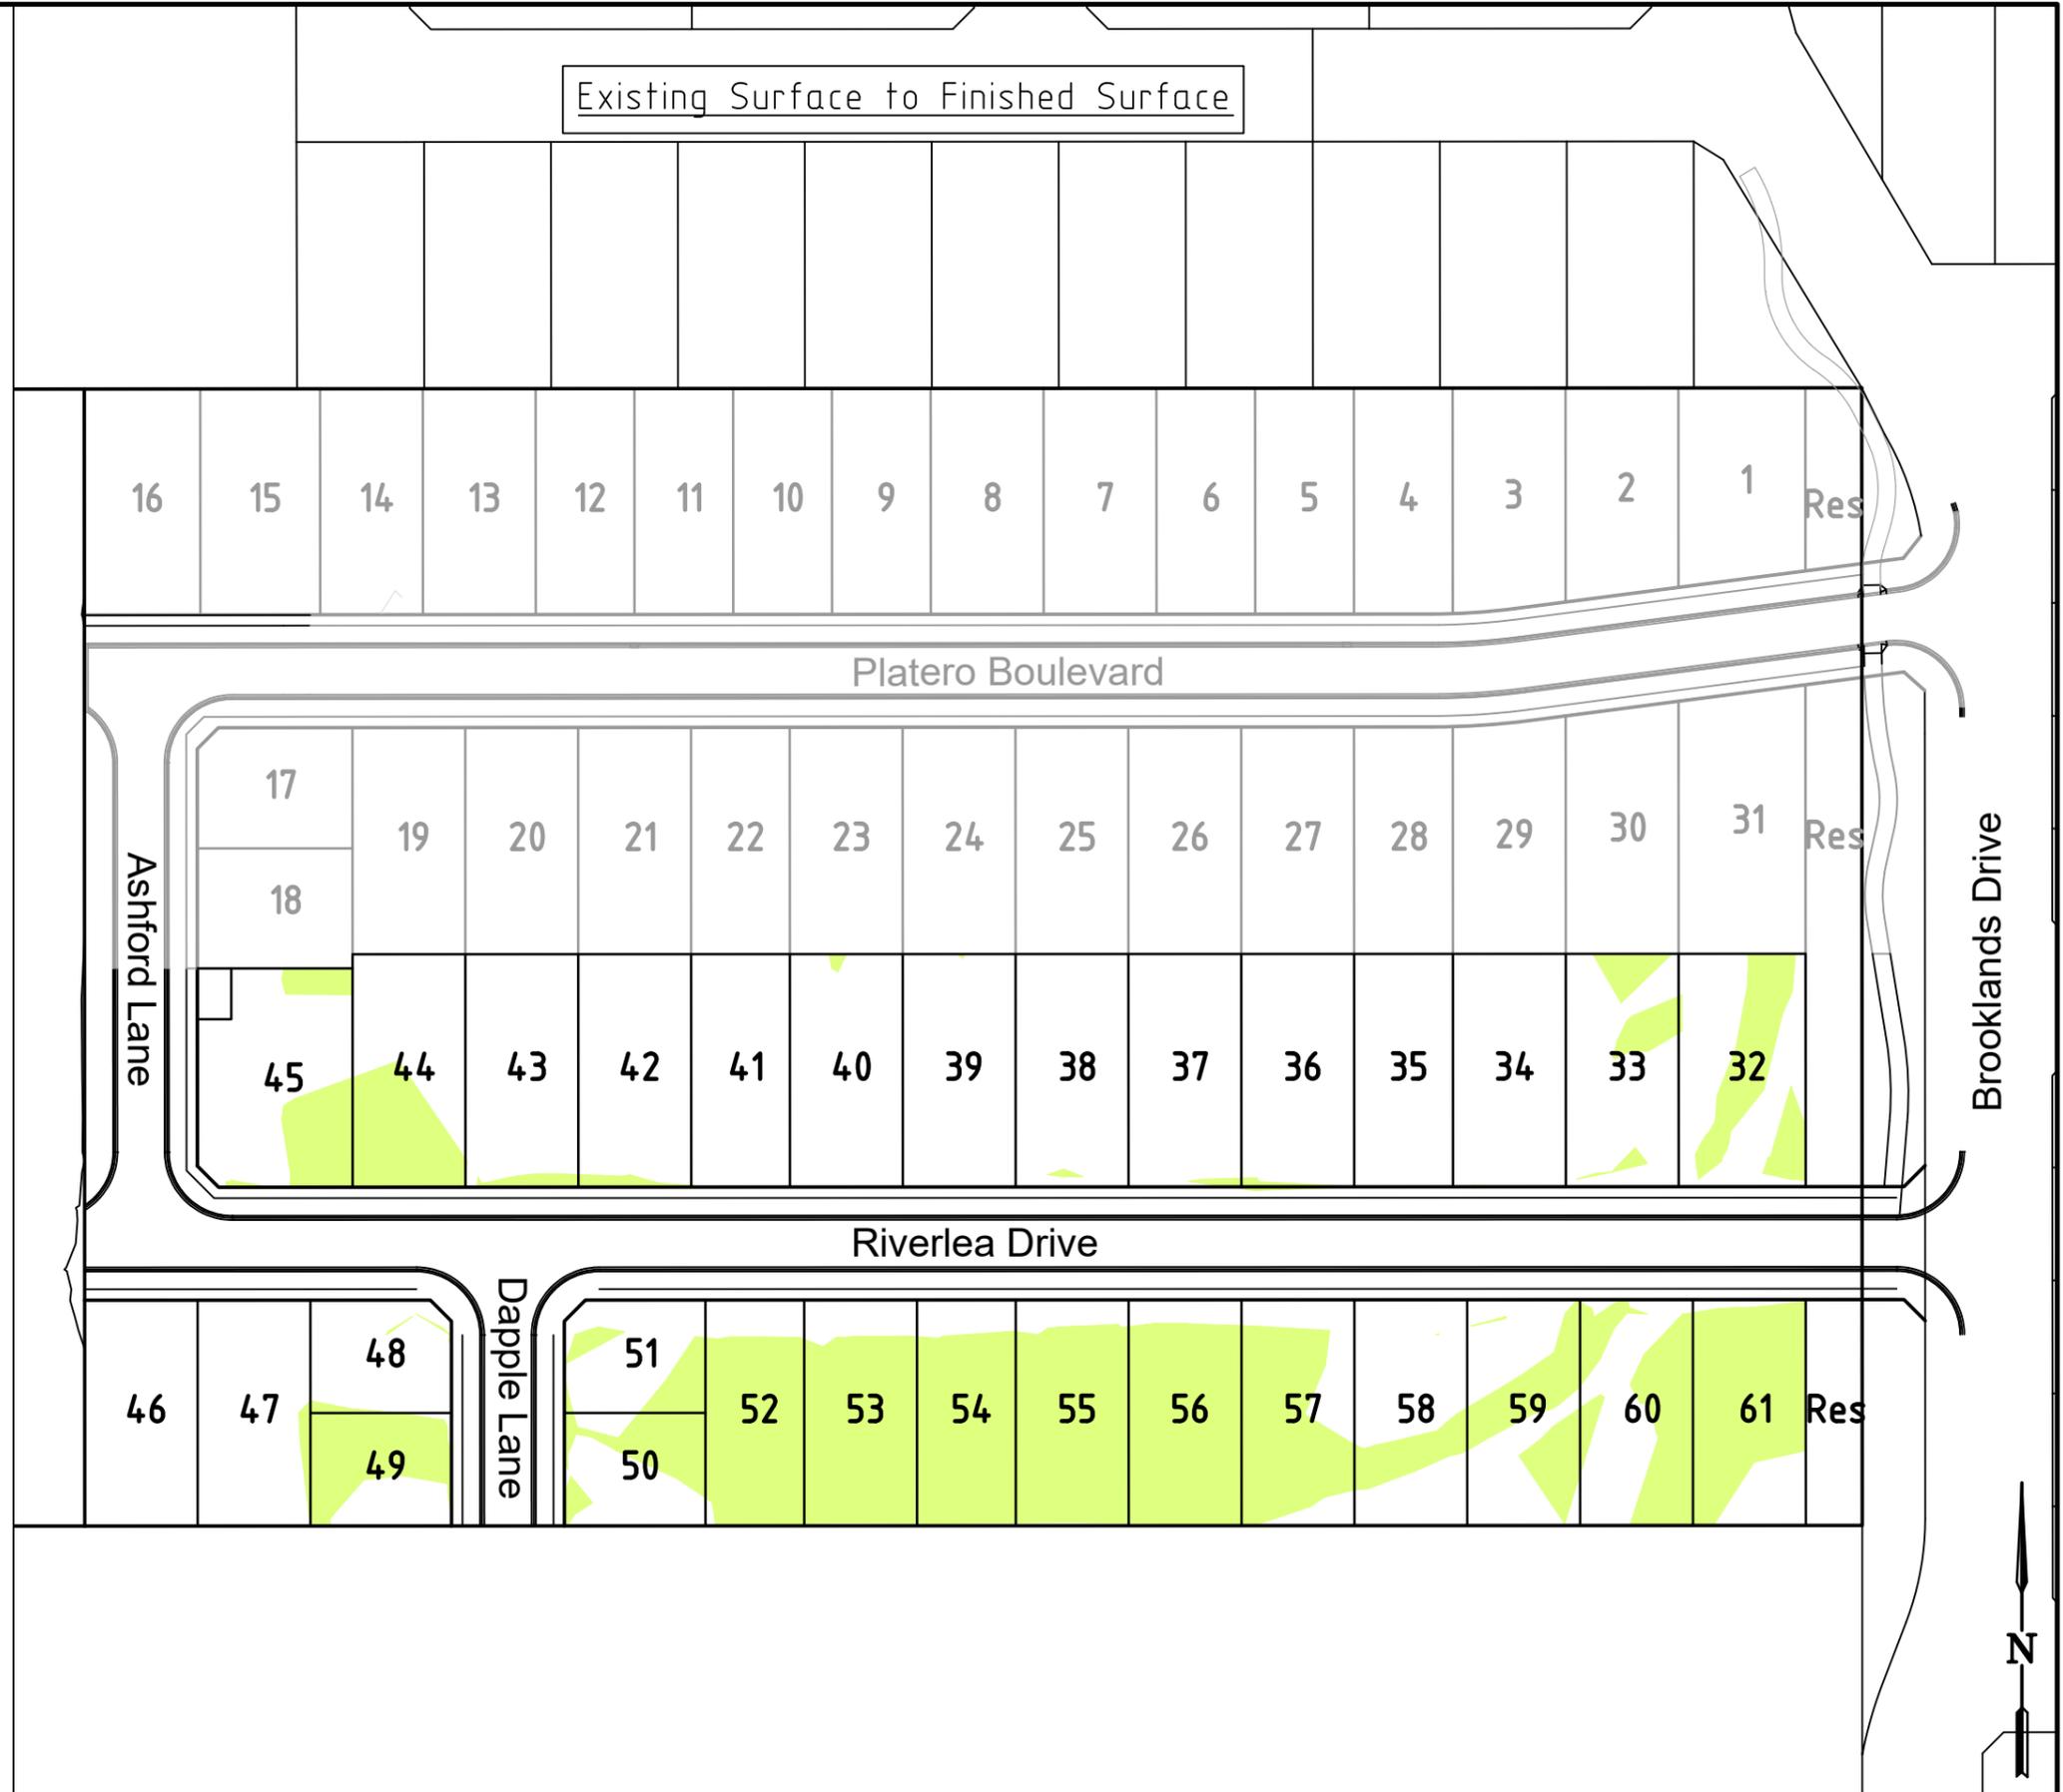

Printed: 2025-06-03 16:35:28

6			Drafted T.Davies Jun 2025	Checked J.Sens Jun 2025
5			Approved J.Sens Jun 2025 PE0011452	
4				
3				
2	All Fill on Site Included	03/06/2025		
1	Original Issue	08/04/2025		
0	Draft	-		
Ver	Revision Description	Date		

Notes/Legend

TERRACO
Civil Engineers
Project Managers
Development Consultants

Terraco P/L
ABN 12 681 695 776
9 Jewell Court
East Bendigo, Vic 3550
Ph: 03 5442 5799
Fax: 03 5441 5506
E: info@terraco.com.au
Web: www.terraco.com.au

Scale (m) H 1:1000 0 10 20

All lengths are in metres
and all levels are to Australian Height Datum
(Original Sheet Size is A3)

Drawing file:	LTO Ref:
23017 Design Fill Plan.dwg	PS907262N

City of Greater Bendigo - Jackass Flat
Arbor Estates Pty Ltd
Bartels Run - Stage 2
Final Lot Fill Plan

Council Ref:	Water Auth. Ref:	Terraco Ref:	Version	Sheet
AM/536/2022/A	ME 23604	23017	2	1 of 1