


o These plans are design plans and are provided as a guide only.
 o No guarantee is provided in relation to their accuracy as they will NOT reflect any changes or alterations which may have occurred during construction.
 o Service locations are indicative and MUST be confirmed with the relevant Authority.
 o No responsibility is accepted for any damages or financial loss incurred due to the use of these plans.

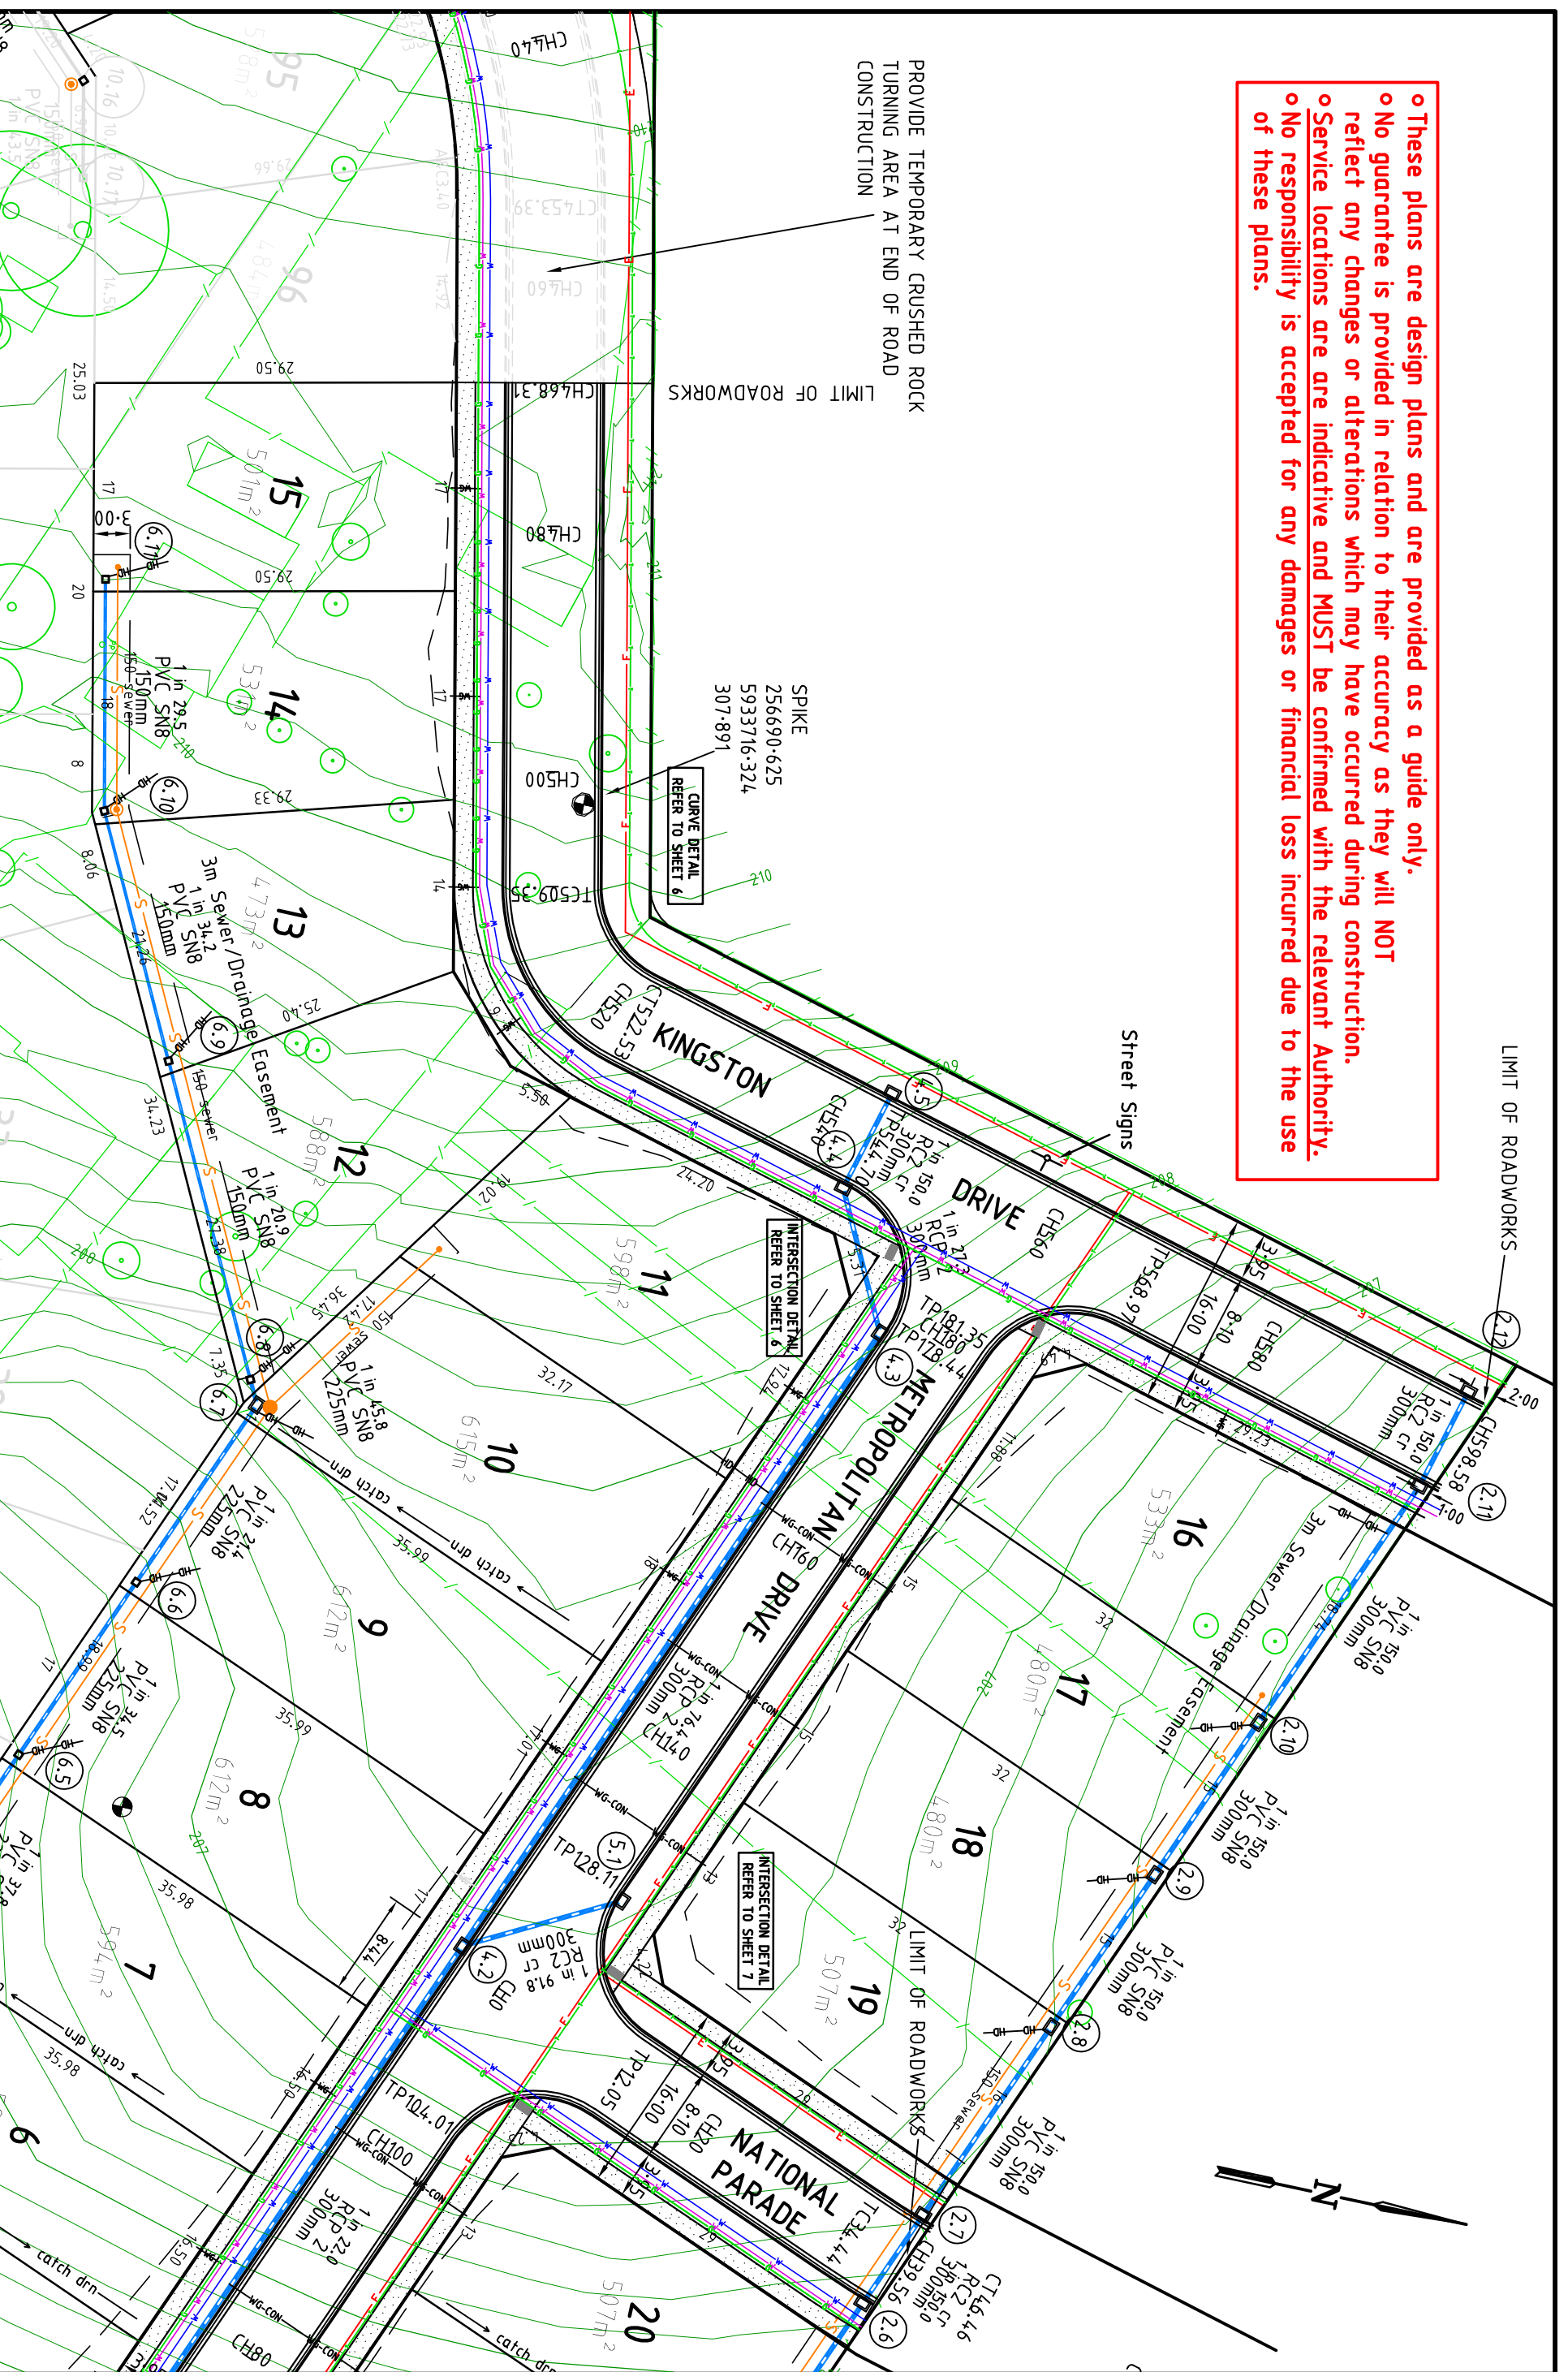

PROVIDE TEMPORARY CRUSHED ROCK TURNING AREA AT END OF ROAD CONSTRUCTION

LIMIT OF ROADWORKS

SPIKE
 256690-625
 5933716-324
 307-891

CURVE DETAIL
 REFER TO SHEET 6

INTERSECTION DETAIL
 REFER TO SHEET 6

INTERSECTION DETAIL
 REFER TO SHEET 7

Ver	Revision Description	Date
0	Draft	-
1	Original Issue	25/6/2010
2	revised	23/8/2010
3		
4		
5		
6		

Designed	A. Mertens	June 2010
Checked	P. Bowe	June 2010
Approved		

Notes/Legend

TERRACCO
 Civil Engineers
 Project Managers
 Development Consultants

Terracco P/L
 ABN 12 681 695 776
 Corner Jewell Court
 & Rowena Street
 Bendigo VIC 3550
 Ph: 03 5442 5799
 Fax: 03 5441 5506
 E: info@terracco.com.au

Scale (m) HOR 0 5 10
 VER


All lengths are in metres
 and all levels are to Australian Height Datum
 (Original Sheet Size is A3)

Drawing file: LTO Ref: -

City Of Greater Bendigo - Jackass Flat
Arbor Estates Pty Ltd
Evergreen Links - Stage 1
 Layout Plan 2

Council Ref: Caliban Ref: - Our Ref: 06036 Version 2 Sheet 4 of 35

o These plans are design plans and are provided as a guide only.
o No guarantee is provided in relation to their accuracy as they will NOT reflect any changes or alterations which may have occurred during construction.
o Service locations are are indicative and MUST be confirmed with the relevant Authority.
o No responsibility is accepted for any damages or financial loss incurred due to the use of these plans.

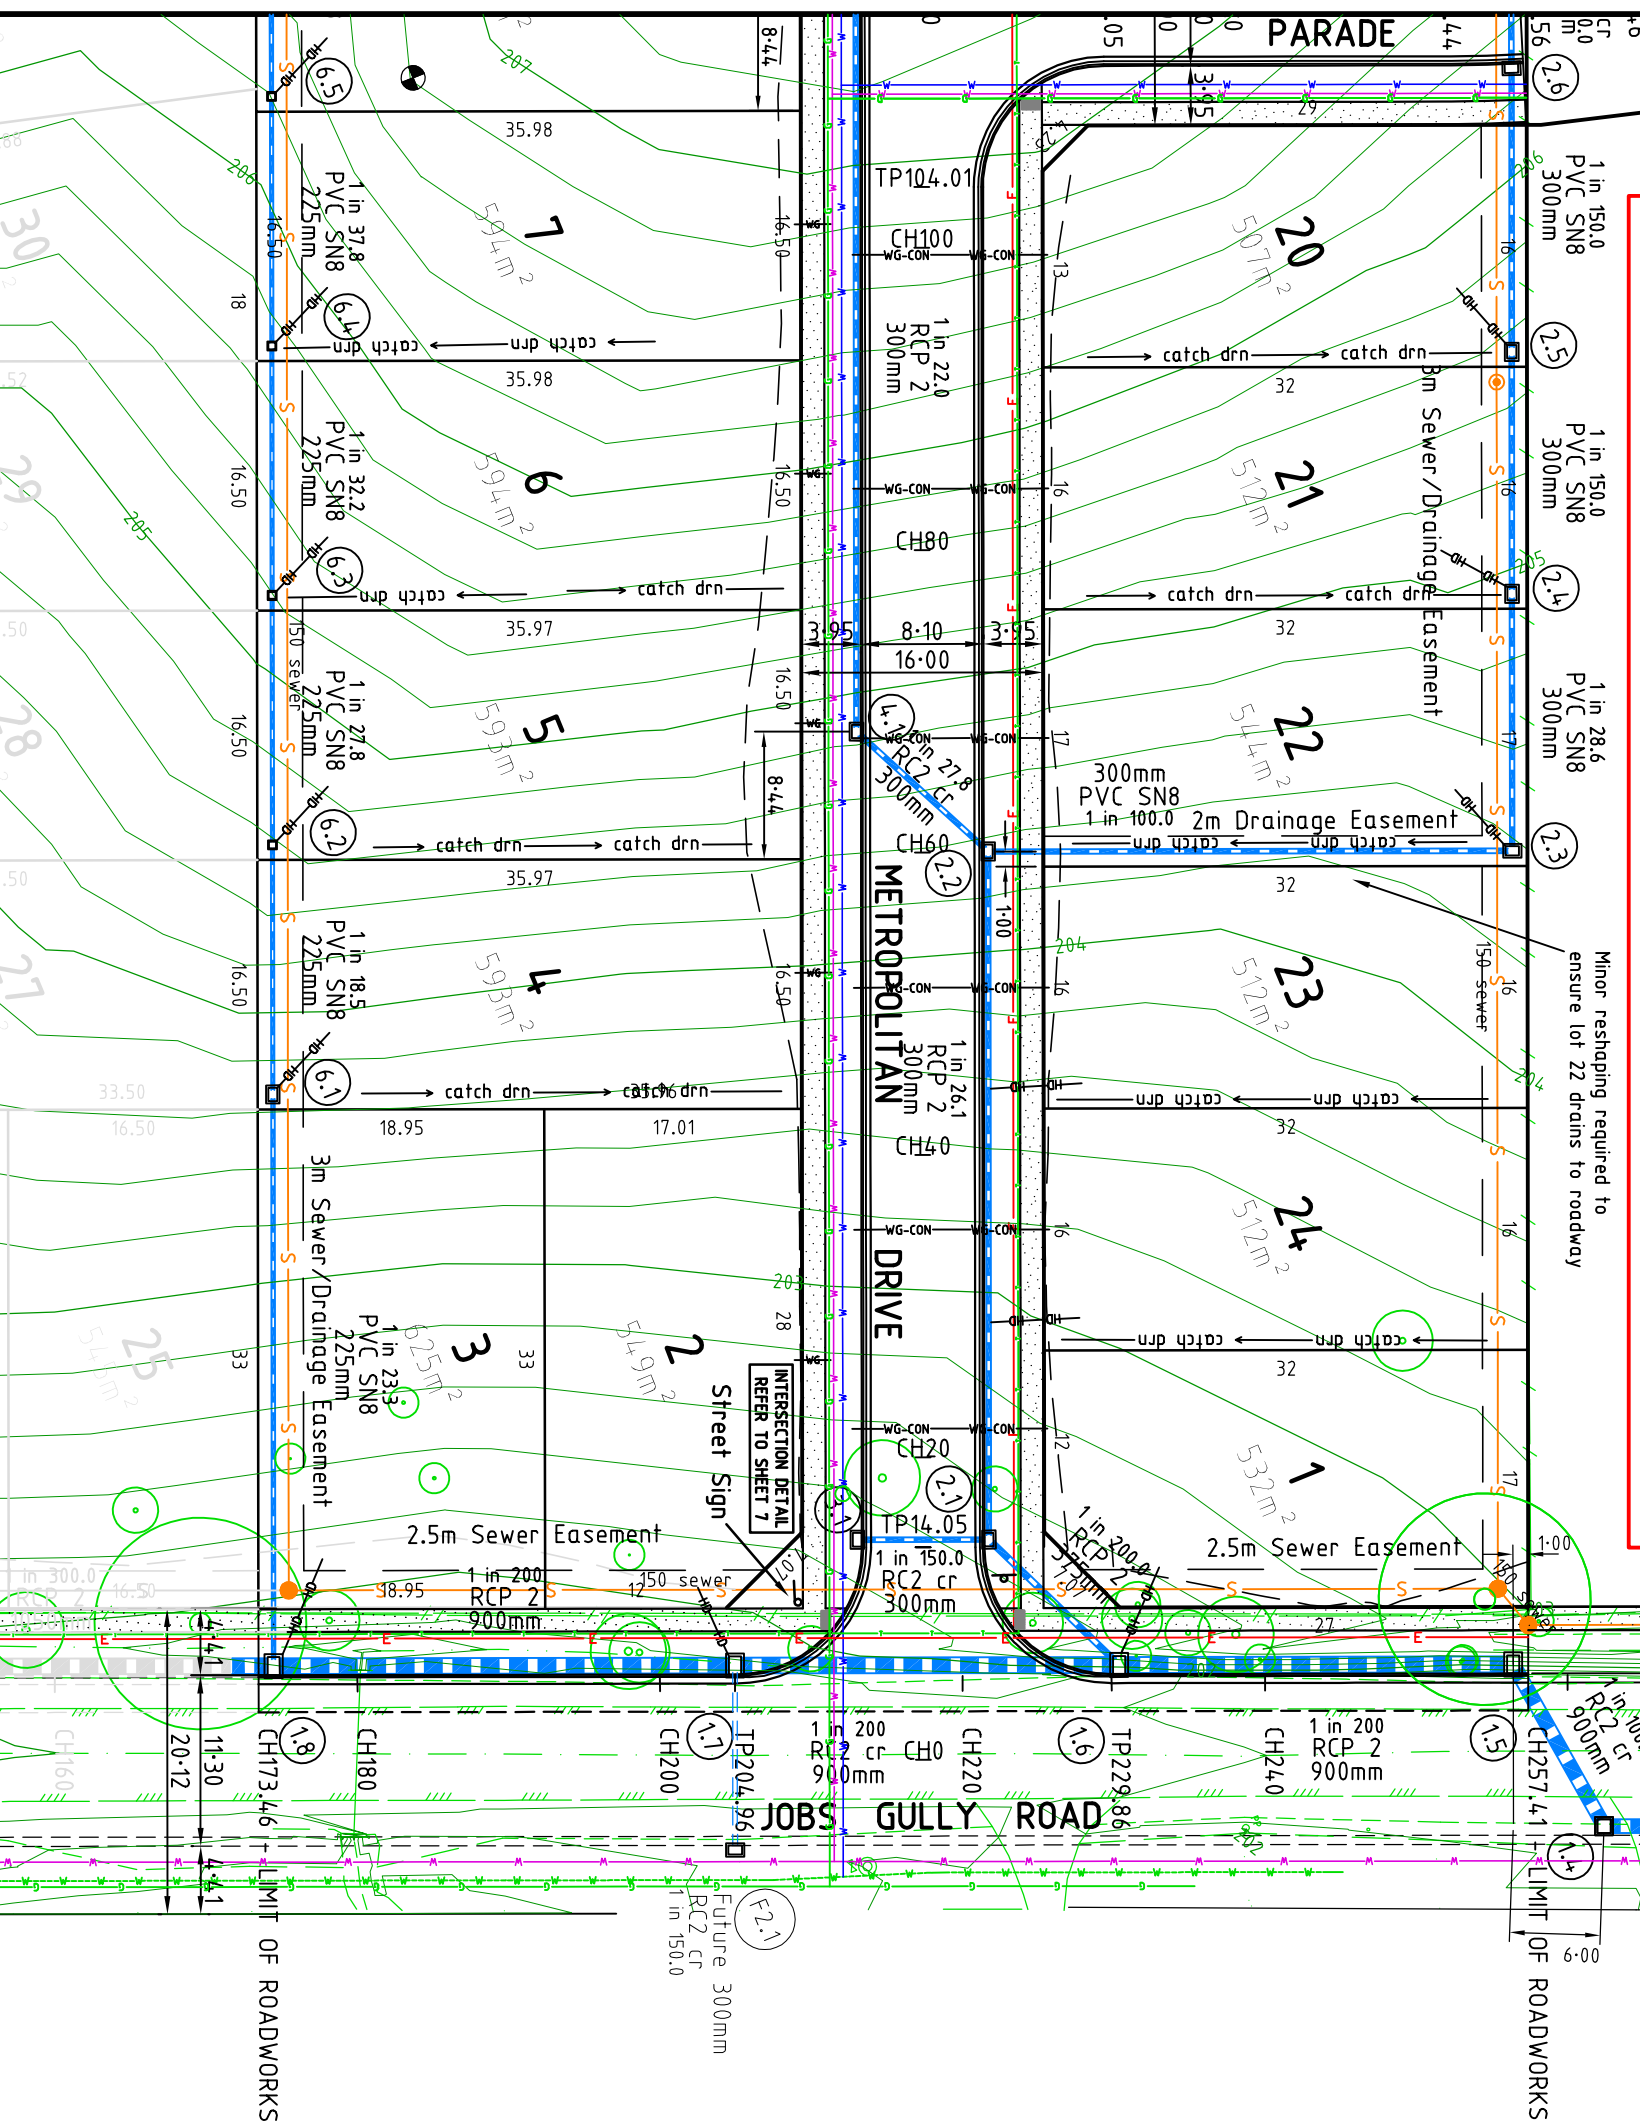

6			
5			
4			
3			
2	revised	23/8/2010	Approved
1	Original Issue	25/6/2010	
0	Draft	-	
Ver	Revision Description	Date	

Designed	A. Mertens	June 2010
Checked	P. Bowe	June 2010

Notes/Legend

TERRACO
Civil Engineers
Project Managers
Development Consultants

Terraco P/L
ABN 12 681 695 776
Corner Jewell Court
& Rowena Street
Bendigo VIC 3550
Ph: 03 5442 5799
Fax: 03 5441 5506
E: info@terraco.com.au

Scale (m) HOR 0 5 10
VER

All lengths are in metres
and all levels are to Australian Height Datum
(Original Sheet Size is A3)

Drawing file: LTO Ref: -

City Of Greater Bendigo - Jackass Flat
Arbor Estates Pty Ltd
Evergreen Links - Stage 1
Layout Plan 3

Council Ref: DS/714/2010
Caliban Ref: -
Our Ref: 06036
Version: 2
Sheet: 5 of 35