

6			
5	Designed	A. Merlens	June 2010
4			
3			
2	revised		9/8/2010
1	Original Issue		23/07/2010
0	Draft		
Ver	Revision Description		Date

Approved	Checked	Designed
	P. Bove	A. Merlens
	June 2010	June 2010

Notes/Legend

TERRACO
 Civil Engineers
 Project Managers
 Development Consultants


TERRACO P/L
 ABN 12 681 695 776
 Corner Jewell Court
 & Rowena Street
 Bendigo Vic 3550
 Ph: 03 5442 5799
 Fax: 03 5441 5506
 E: info@terraco.com.au

City Of Greater Bendigo - Jackass Flat
Arbor Estates Pty Ltd
Evergreen Links - Stage 2
 Layout Plan 1

Scale (m)
 HOR 0 5 10
 VER
 All lengths are in metres
 and all levels are to Australian Height Datum
 (Original Sheet Size is A3)

Drawing file: LTO Ref: DS/114/2010
 Council Ref: Colban Ref: Our Ref: 10082
 Version: 2
 Sheet: 4 of 30

• These plans are design plans and are provided as a guide only.
 • No guarantee is provided in relation to their accuracy as they will NOT reflect any changes or alterations which may have occurred during construction.
 • Service locations are indicative and MUST be confirmed with the relevant Authority.
 • No responsibility is accepted for any damages or financial loss incurred due to the use of these plans.

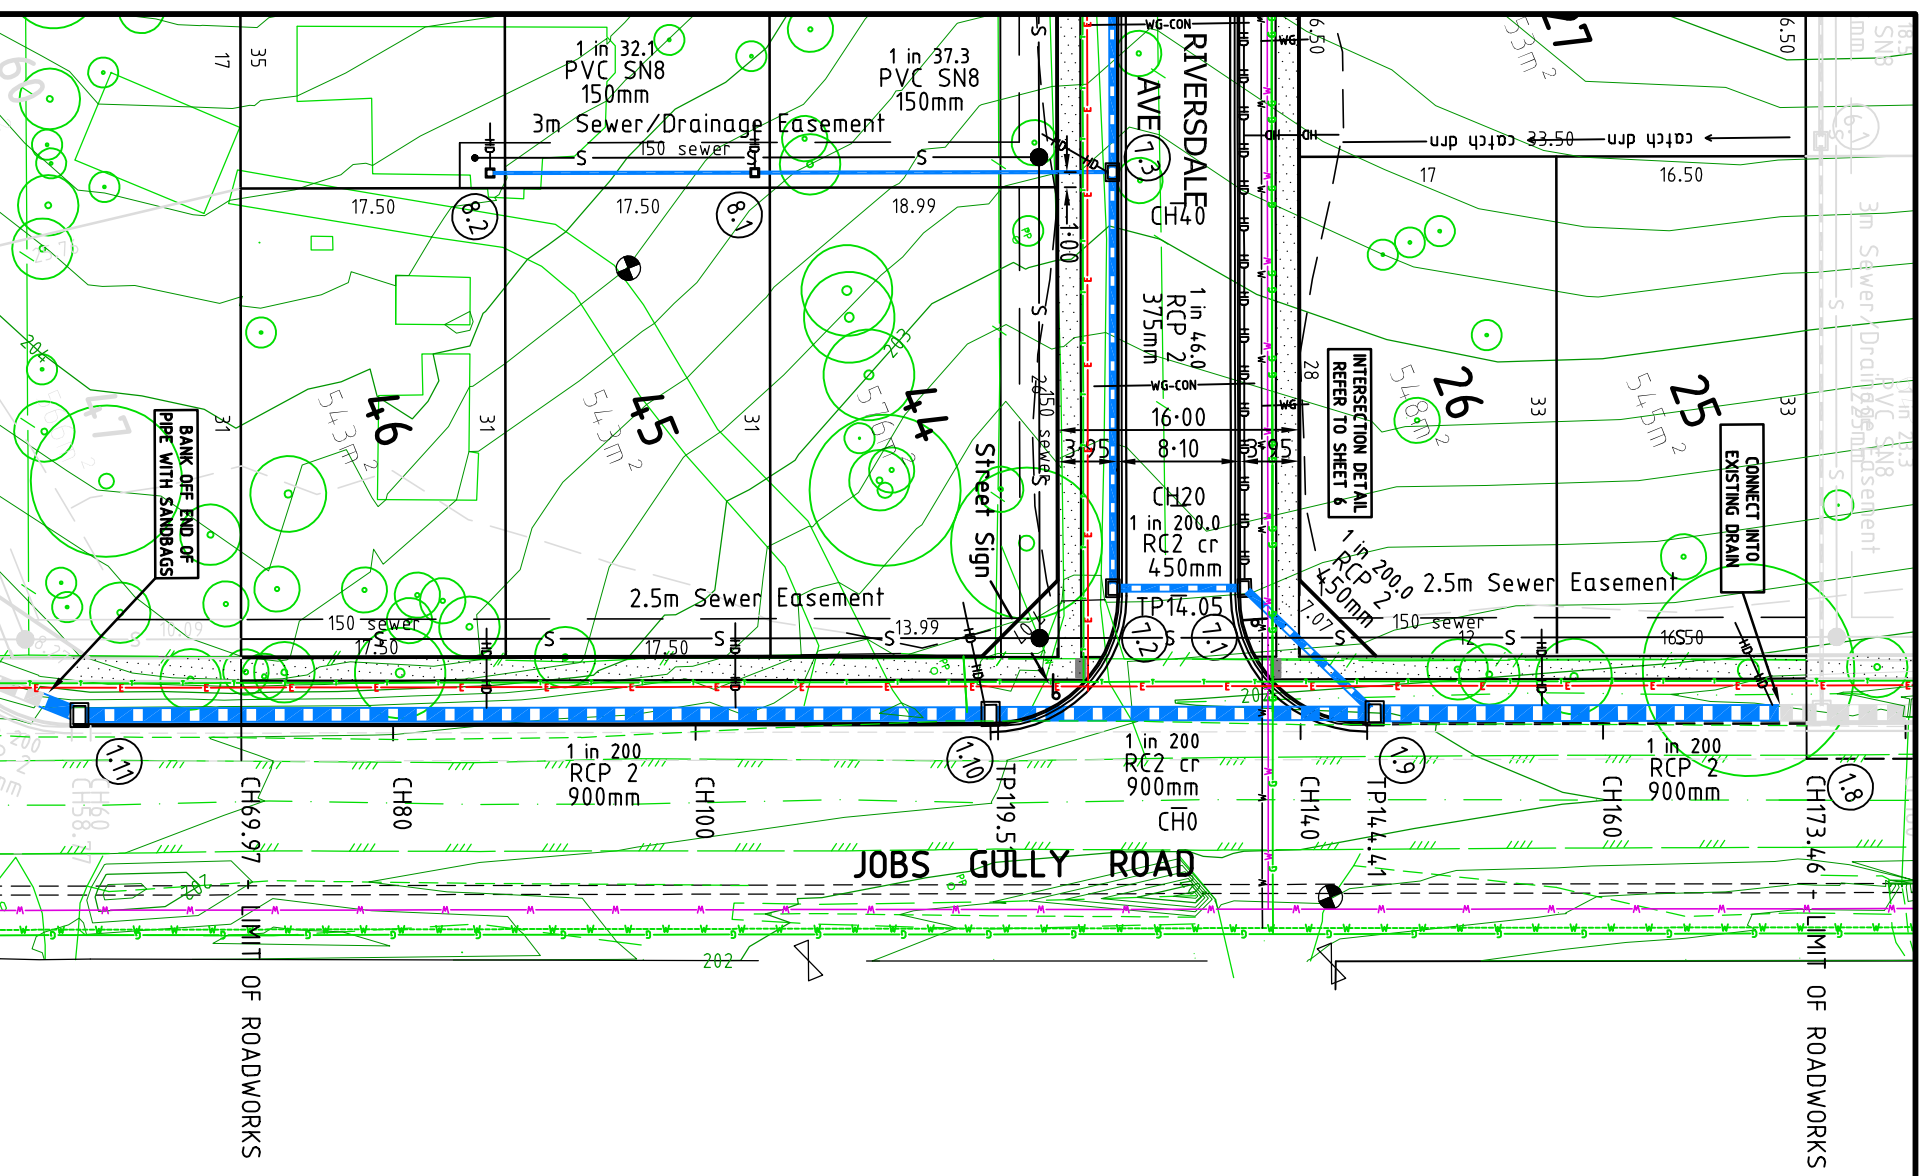

o These plans are design plans and are provided as a guide only.
o No guarantee is provided in relation to their accuracy as they will NOT reflect any changes or alterations which may have occurred during construction.
o Service locations are are indicative and MUST be confirmed with the relevant Authority.
o No responsibility is accepted for any damages or financial loss incurred due to the use of these plans.

6		Designed	A. Merlens	Checked	P. Bove
5			June 2010		June 2010
4					
3					
2	revised		9/8/2010		
1	Original Issue		23/07/2010		
0	Draft				
Ver	Revision Description		Date		

Notes/Legend

TERRACO
 Civil Engineers
 Project Managers
 Development Consultants

Terraco P/L
 ABN 12 681 695 776
 Corner Jewell Court
 & Rowena Street
 Bendigo Vic 3550
 Ph: 03 5442 5799
 Fax: 03 5441 5506
 E: info@terraco.com.au

Scale (m)
 HOR 0 5 10
 VER
 All lengths are in metres
 and all levels are to Australian Height Datum
 (Original Sheet Size is A3)
 Drawing file: LTO Ref: -
 10082 C Layout.dwg

City Of Greater Bendigo - Jackass Flat
Arbor Estates Pty Ltd
Evergreen Links - Stage 2
 Layout Plan 2

Council Ref: DS/114/2010
 Colban Ref: -
 Our Ref: 10082
 Version: 2
 Sheet: 5 of 30

