


WARNING
 BEWARE OF UNDERGROUND SERVICES
 THE LOCATION OF UNDERGROUND SERVICES ARE APPROXIMATE ONLY AND THEIR EXACT POSITION SHOULD BE PROVEN ON SITE. NO GUARANTEE IS GIVEN THAT ALL EXISTING SERVICES ARE SHOWN.

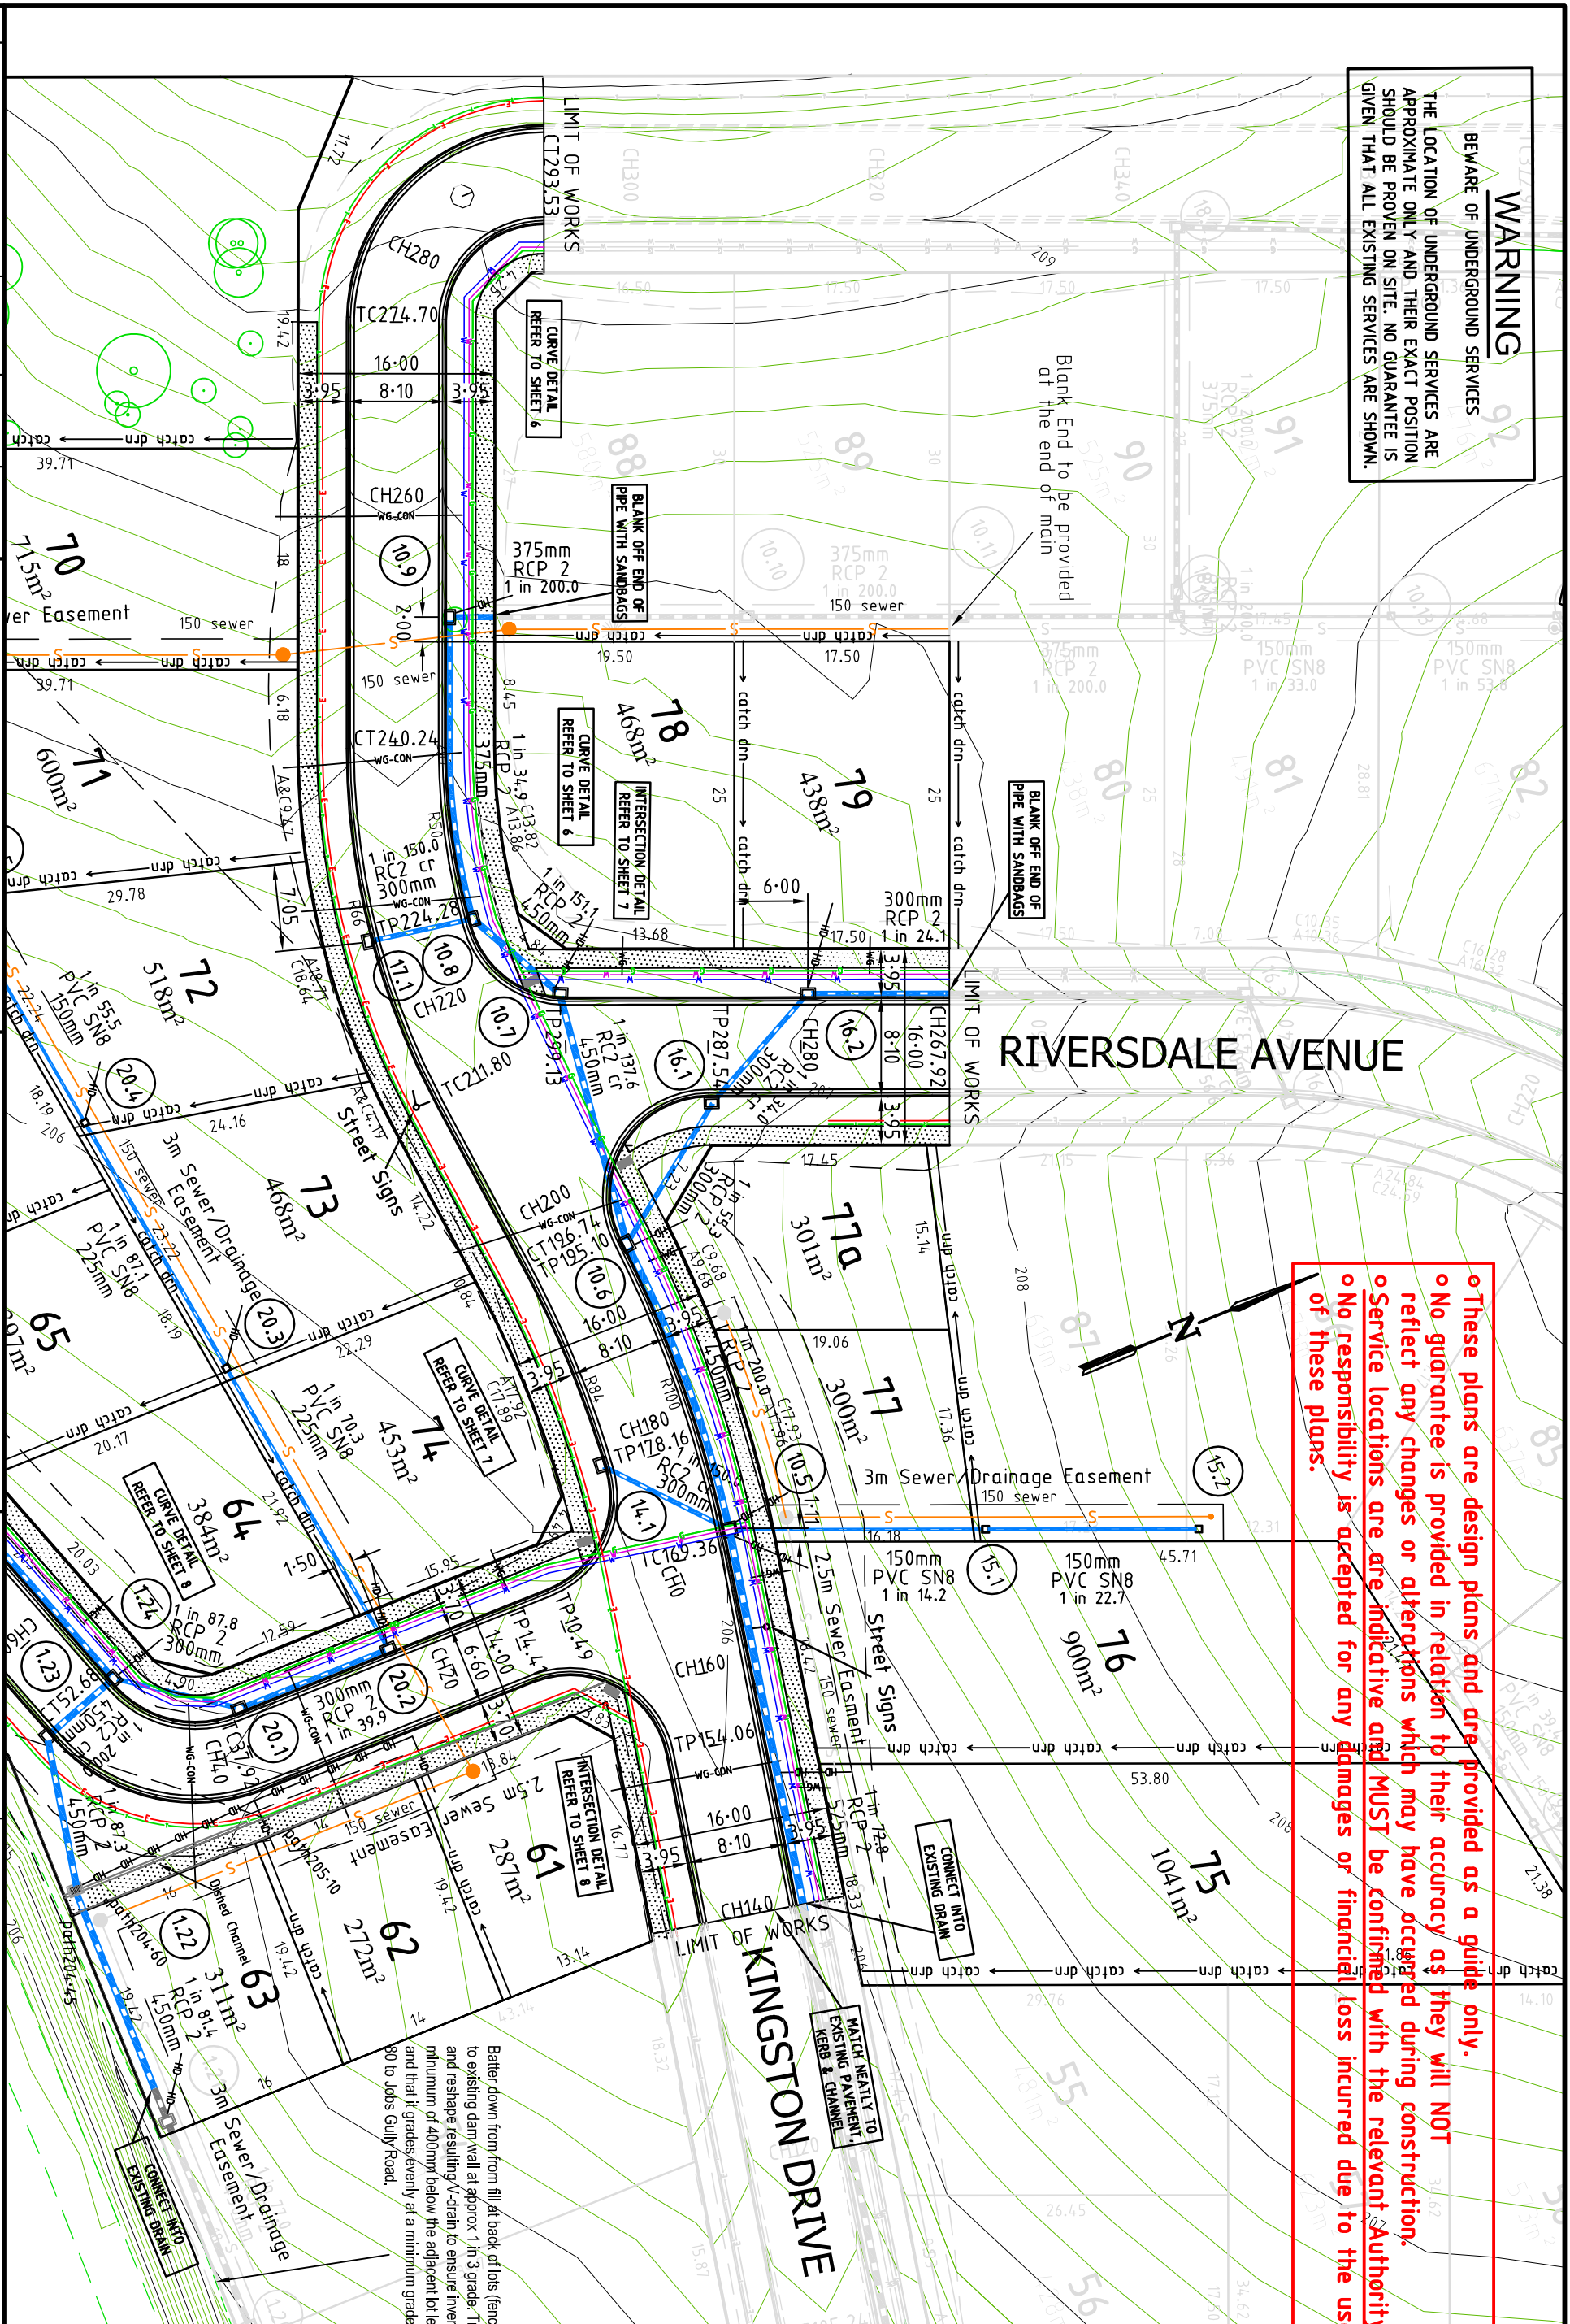

o These plans are design plans and are provided as a guide only.
 o No guarantee is provided in relation to their accuracy as they will NOT reflect any changes or alterations which may have occurred during construction.
 o Service locations are are indicative and MUST be confirmed with the relevant Authority.
 o No responsibility is accepted for any damages or financial loss incurred due to the use of these plans.

6		
5	Designed	A. Mertens
4		June 2010
3		
2	Construction Issue	Mar 2011
1	Draft	
0		
Ver	Revision Description	Date

Notes/Legend
 Contours indicate proposed finished surface and are at 0.1m intervals.
 Digital data will be provided to the construction contractor for all road design strings including intersections.

TERRACO
 Civil Engineers
 Project Managers
 Development Consultants

ABN 12 681 695 776
 Corner Jewell Court
 & Rowena Street
 Bendigo VIC 3550
 Ph: 03 5442 5799
 Fax: 03 5441 5596
 E: info@terraco.com.au

Scale (m)
 HOR 0 5 10
 VER
 All lengths are in metres
 and all levels are to Australian Height Datum
 (Original Sheet Size is A3)

City Of Greater Bendigo - Jackass Flat
Arbor Estates Pty Ltd
Evergreen Links - Stage 4
 Layout Plan 1


Council Ref: 10115
 Our Ref: 10115
 Version 4 of 36

WARNING

BWARE OF UNDERGROUND SERVICES

THE LOCATION OF UNDERGROUND SERVICES ARE APPROXIMATE ONLY AND THEIR EXACT POSITION SHOULD BE PROVEN ON SITE. NO GUARANTEE IS GIVEN THAT ALL EXISTING SERVICES ARE SHOWN.

- o These plans are design plans and are provided as a guide only.
- o No guarantee is provided in relation to their accuracy as they will NOT reflect any changes or alterations which may have occurred during construction.
- o Service locations are are indicative and MUST be confirmed with the relevant Authority.
- o No responsibility is accepted for any damages or financial loss incurred due to the use of these plans.

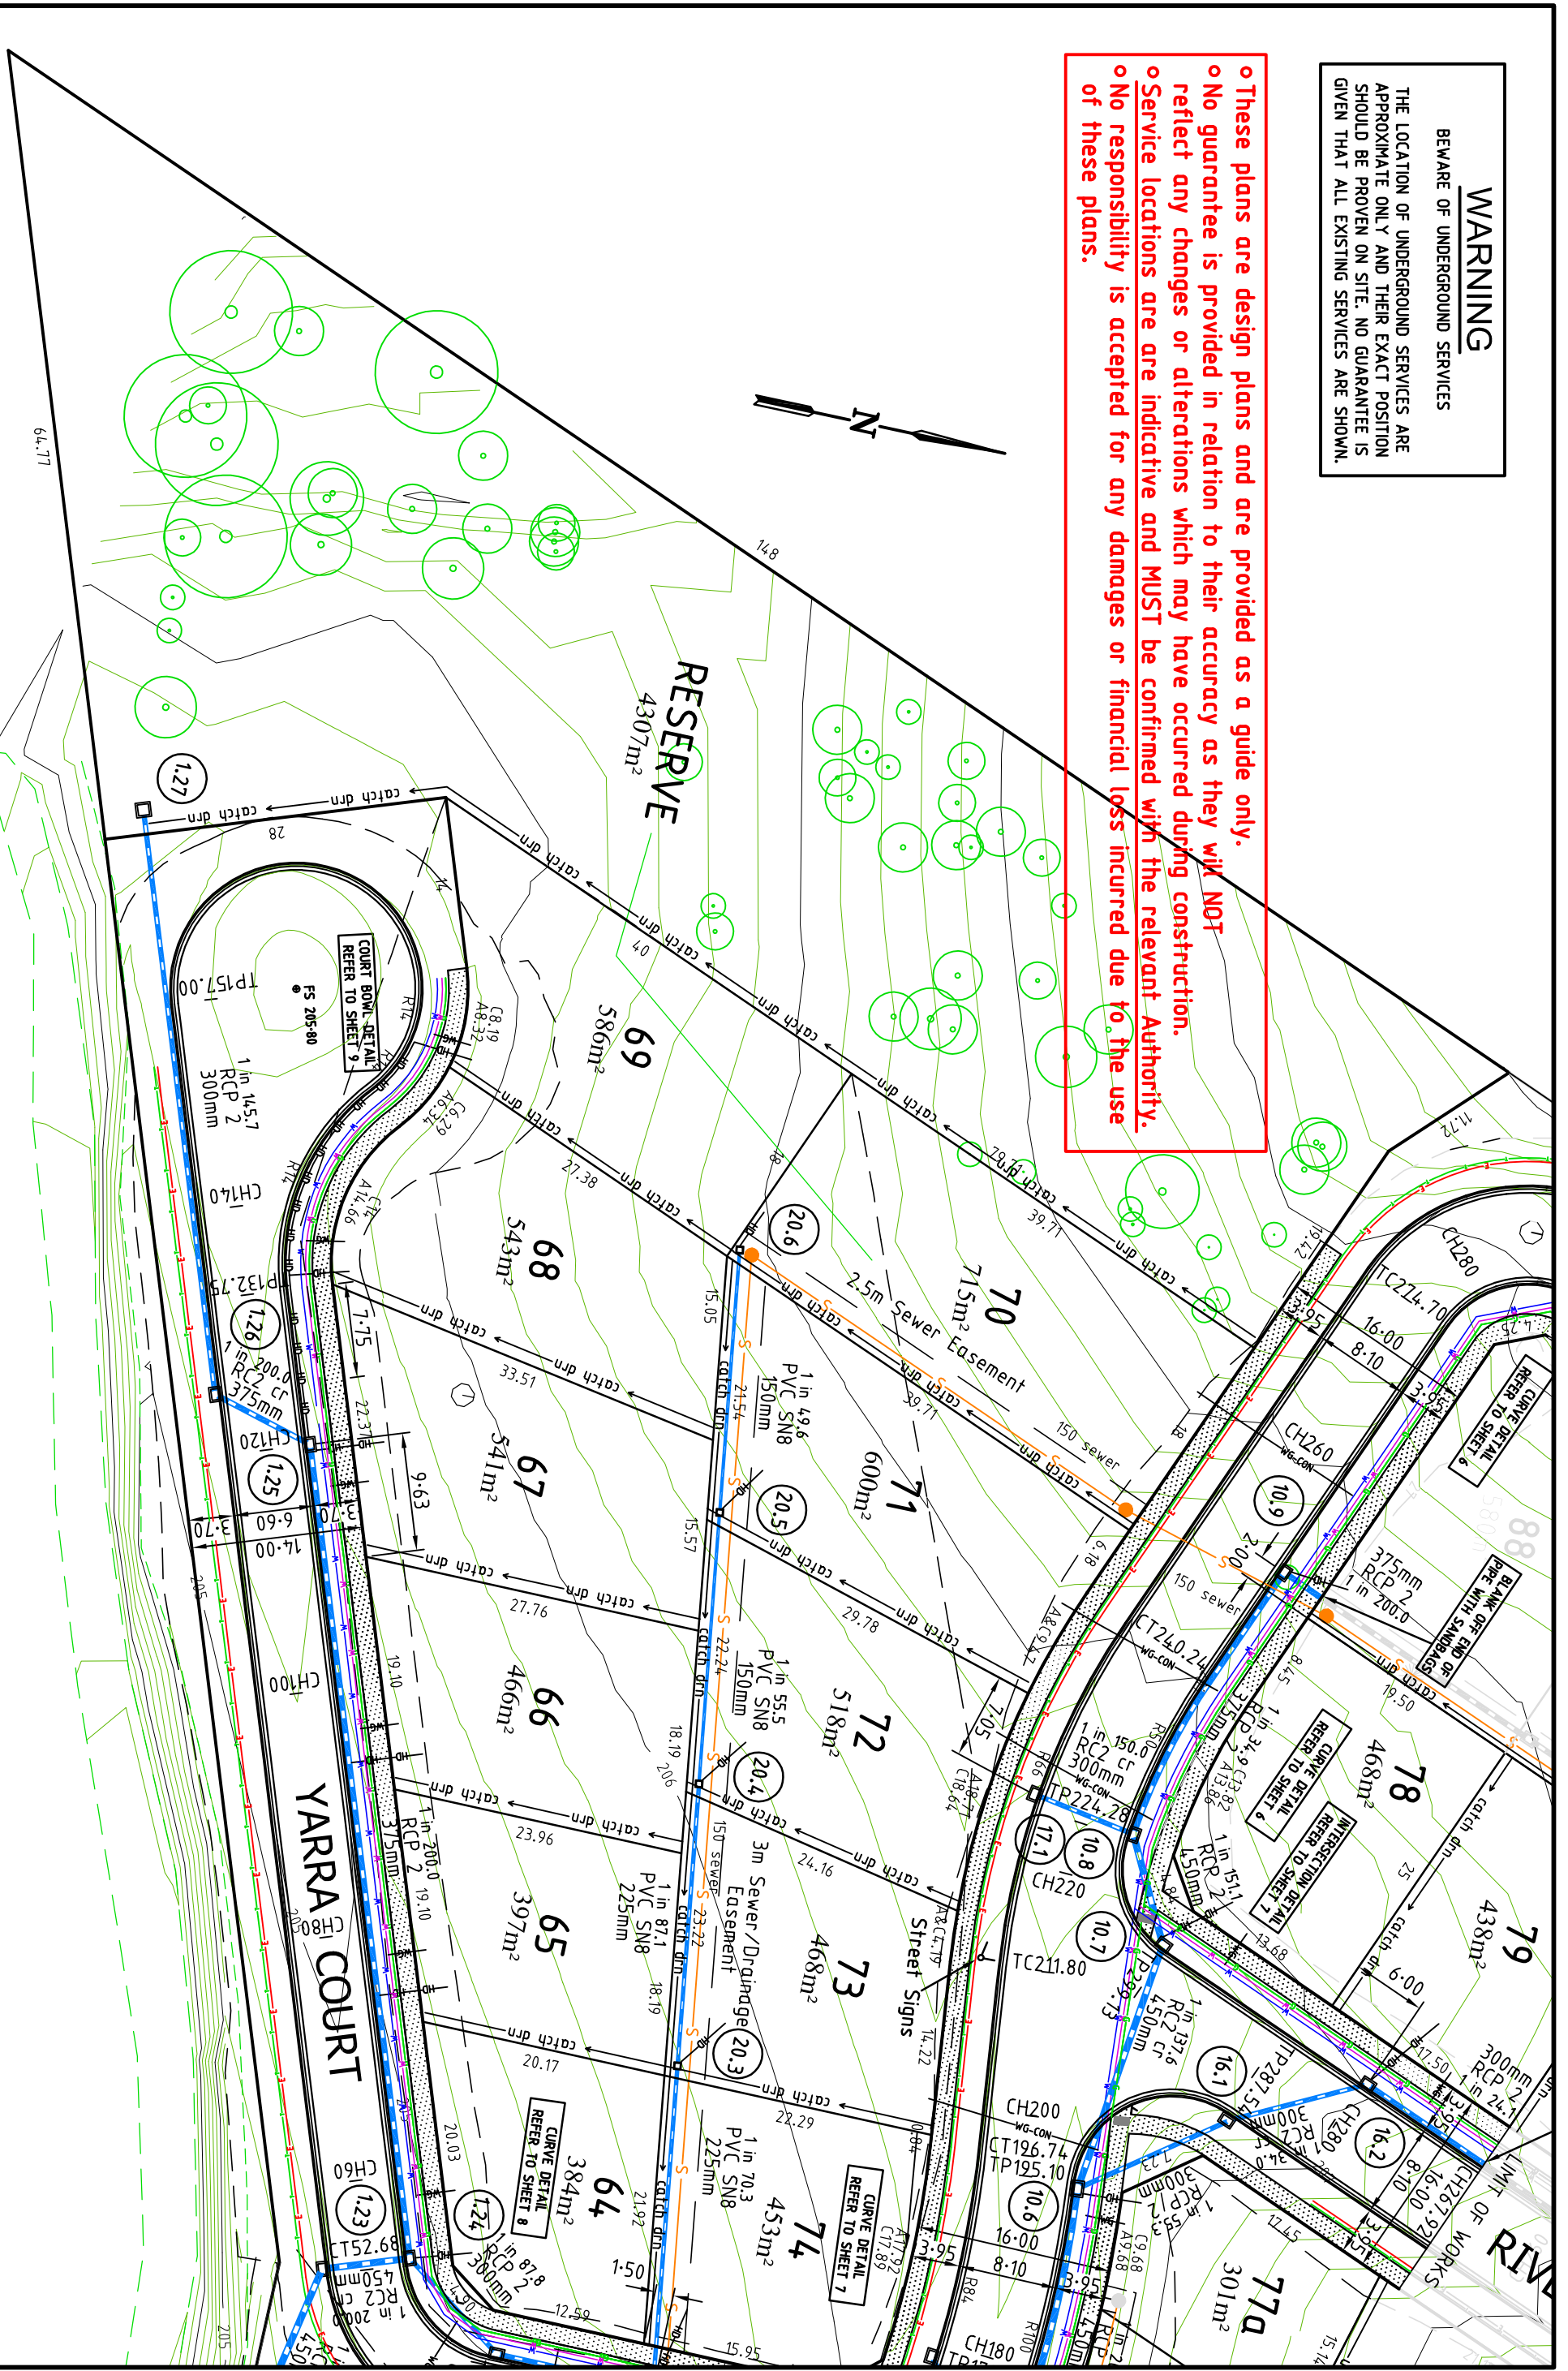

Notes/Legend

Contours indicate proposed finished surface and are at 0.1m intervals.
 Digital data will be provided to the construction contractor for all road design strings including intersections.

6	Designed	A. Mertens	Checked	N. Bove
5		June 2010		Nov 2010
4				
3				
2	Construction Issue			
1	Draft	Mar 2011		
0				
Ver	Revision Description			

TERRACO
 Civil Engineers
 Project Managers
 Development Consultants

Terraco P/L
 ABN 12 681 695 776
 Corner Jewell Court
 & Rowena Street
 Bendigo Vic 3550
 Ph: 03 5442 5799
 Fax: 03 5441 5596
 E: info@terraco.com.au

Scale (m)
 HOR 0 5 10
 VER

All lengths are in metres
 and all levels are to Australian Height Datum
 (Original Sheet Size is A3)

Drawing file: LTO Ref: DS/714/2010

City Of Greater Bendigo - Jackass Flat
Arbor Estates Pty Ltd
Evergreen Links - Stage 4
 Layout Plan 2

Council Ref: 10115
 Colban Ref: 10115
 Our Ref: 10115
 Version: 1
 Sheet: 5 of 36