

6	Revision Description	Date
5	Approved for Construction	12 April 2011
4	Draft	
3		
2		
1		
0		

Designed	A. Merrens	June 2010
Checked	N. Bove	Jan 2011
Approved		

Notes/Legend

Contours indicate proposed finished surface and are at 0.1m intervals.

Digital data will be provided to the construction contractor for all road design strings including intersections.

TERRACO
Civil Engineers
Project Managers
Development Consultants

Terraco P/L
ABN 12 681 695 776
Corner Jewell Court
& Rowena Street
Bendigo Vic 3550
Ph: 03 5442 5799
Fax: 03 5441 5596
E: info@terraco.com.au

Scale (m)	HOR 0 5 10
VER	
Drawing file:	LTO Ref: -
10168 C Layout.dwg	
Council Ref:	DS/114/2010
Colban Ref:	
Our Ref:	10168
Version	1
Sheet	4 of 26

WARNING
BEWARE OF UNDERGROUND SERVICES
THE LOCATION OF UNDERGROUND SERVICES ARE APPROXIMATE ONLY AND THEIR EXACT POSITION SHOULD BE PROVEN ON SITE. NO GUARANTEE IS GIVEN THAT ALL EXISTING SERVICES ARE SHOWN.


These plans are design plans and are provided as a guide only.
 No guarantee is provided in relation to their accuracy as they will NOT reflect any changes or alterations which may have occurred during construction.
 Service locations are are indicative and MUST be confirmed with the relevant Authority.
 No responsibility is accepted for any damages or financial loss incurred due to the use of these plans.

City Of Greater Bendigo - Jackass Flat
Arbor Estates Pty Ltd
Evergreen Links - Stage 5
 Layout Plan 1

WARNING

Beware of Underground Services

THE LOCATION OF UNDERGROUND SERVICES ARE APPROXIMATE ONLY AND THEIR EXACT POSITION SHOULD BE PROVEN ON SITE. NO GUARANTEE IS GIVEN THAT ALL EXISTING SERVICES ARE SHOWN.

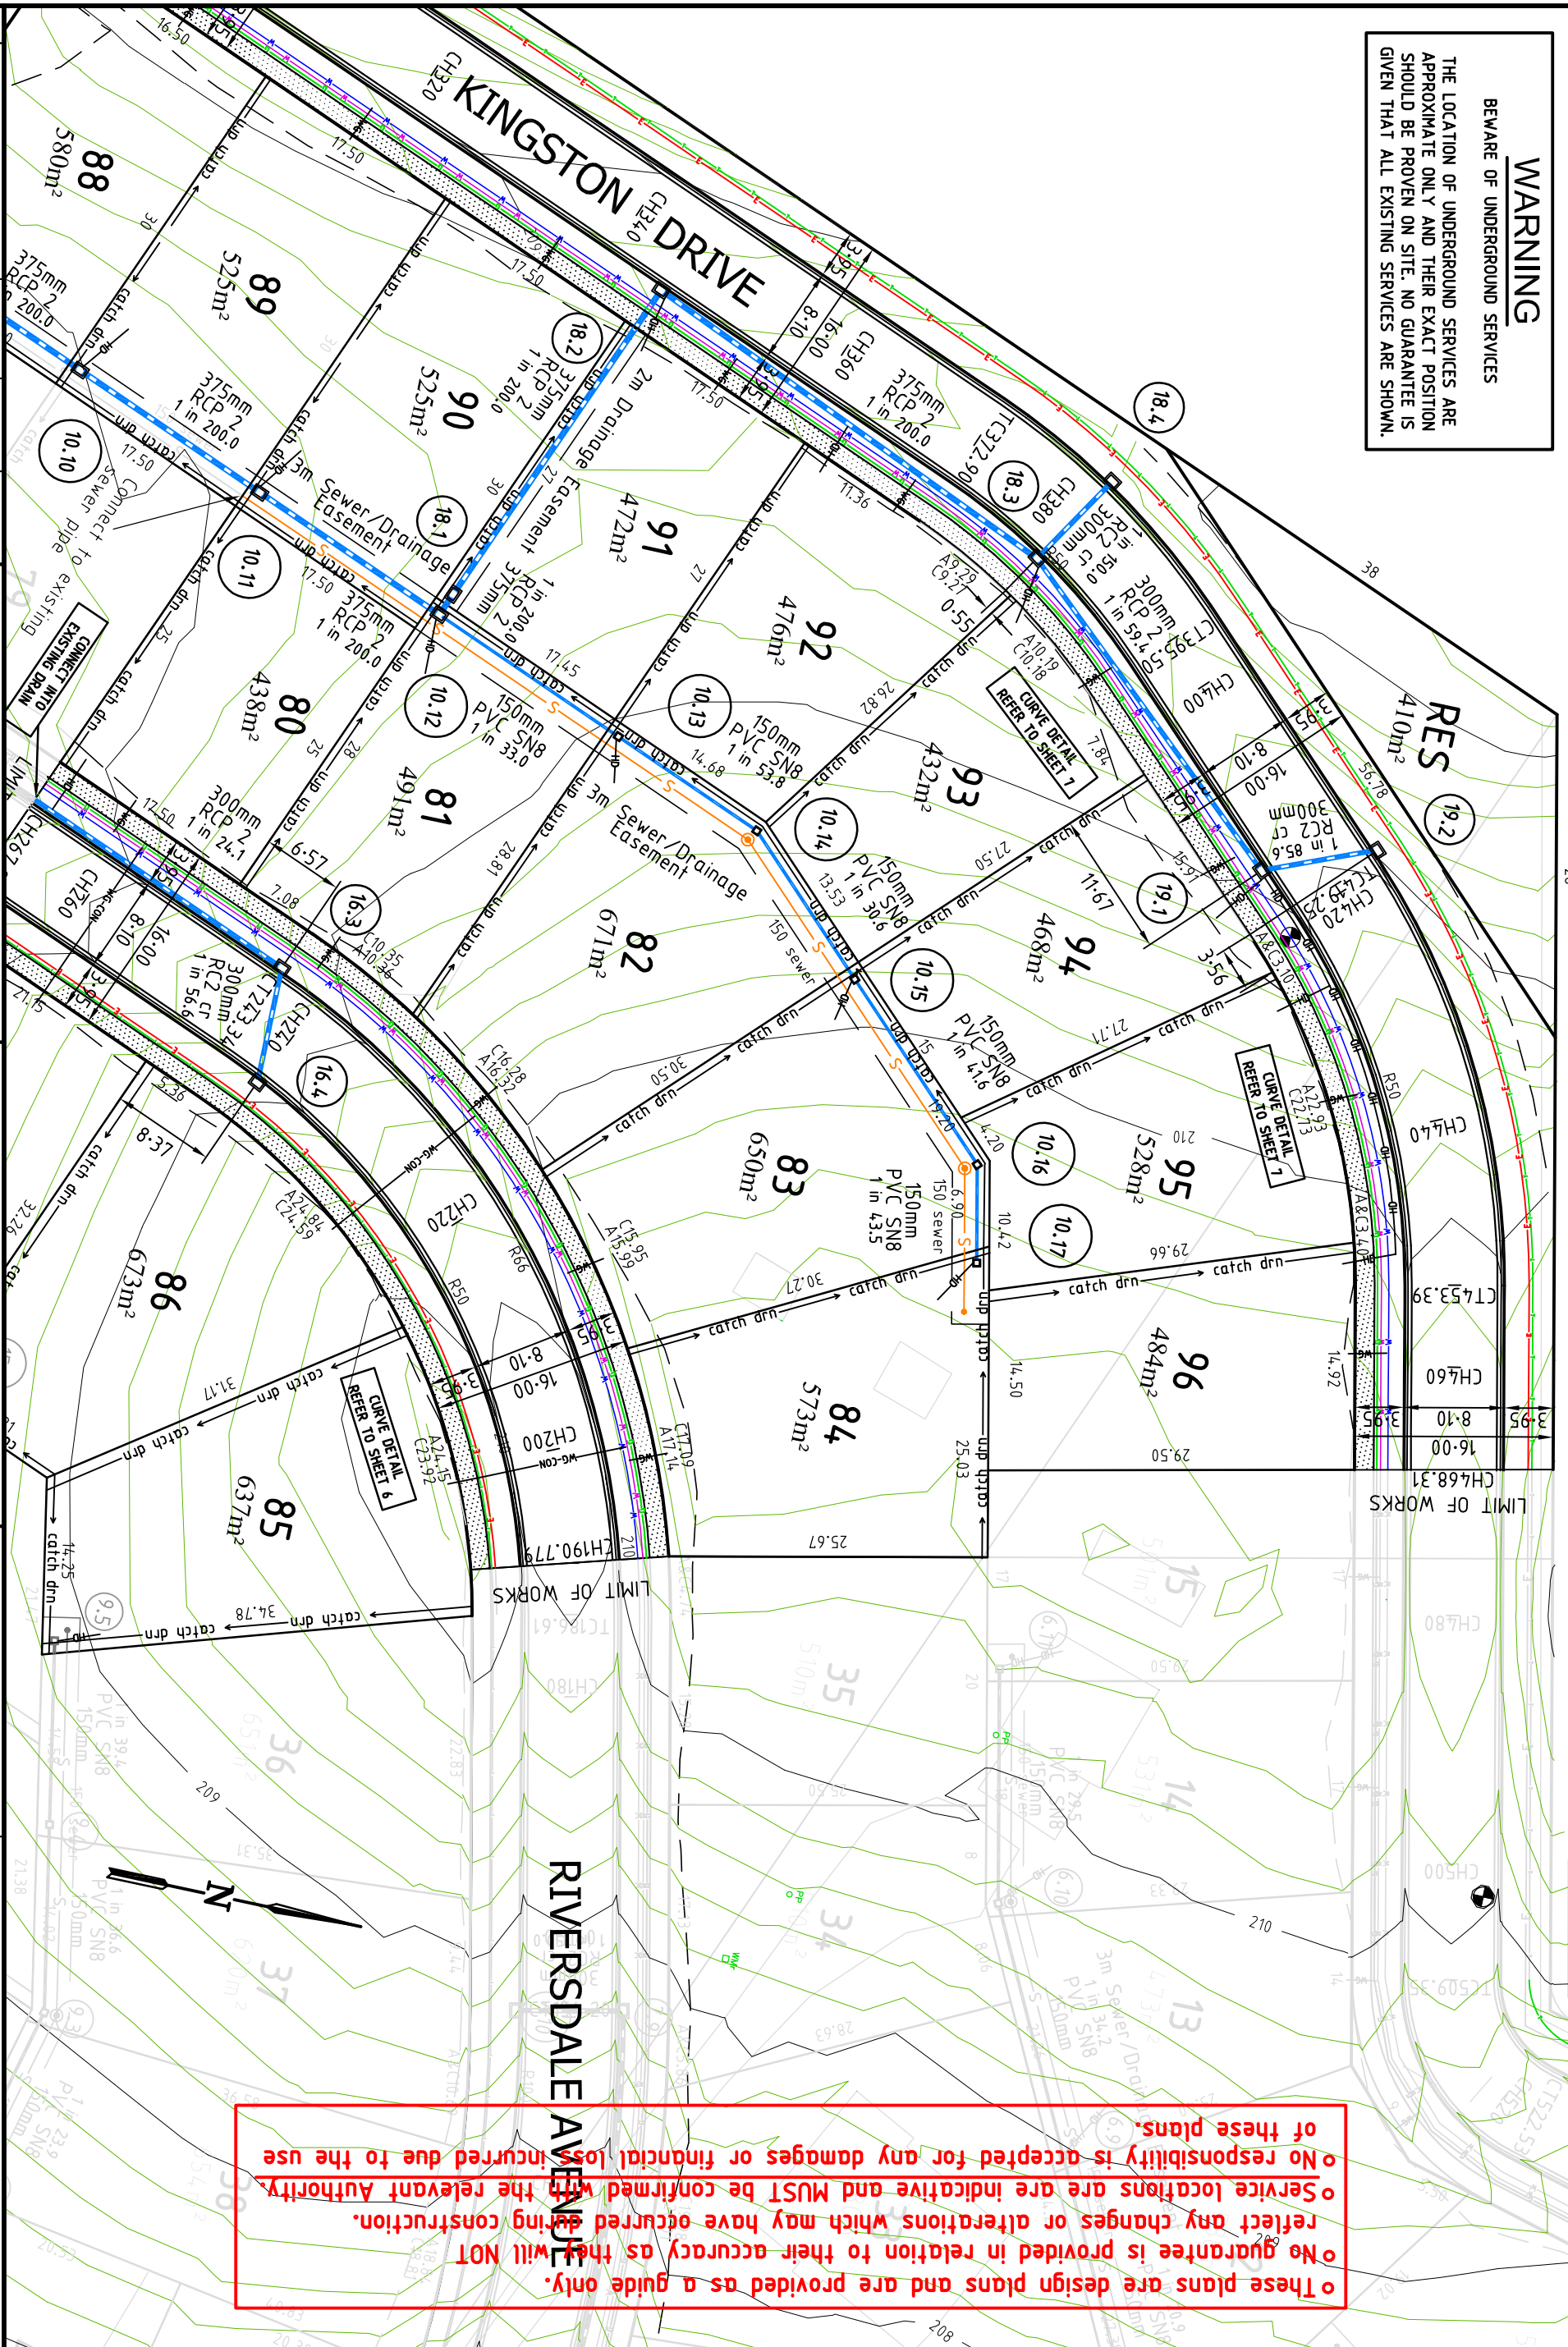

o These plans are design plans and are provided as a guide only.
 o No guarantee is provided in relation to their accuracy as they will NOT reflect any changes or alterations which may have occurred during construction.
 o Service locations are are indicative and MUST be confirmed with the relevant Authority.
 o No responsibility is accepted for any damages or financial loss incurred due to the use of these plans.

6	Designed	A. Mertens	Checked	N. Bove	Notes/Legend Contours indicate proposed finished surface and are at 0.1m intervals. Digital data will be provided to the construction contractor for all road design strings including intersections.
5					
4					
3					
2	Approved for Construction		Approved		
1	Draft				
0	Revision Description				
Ver					

TERRACO P/L ABN 12 681 695 776 Corner Jewell Court & Rowena Street Bendigo Vic 3550 Ph: 03 5442 5799 Fax: 03 5441 5596 E: info@terraco.com.au		City Of Greater Bendigo - Jackass Flat Arbor Estates Pty Ltd Evergreen Links - Stage 5 Layout Plan 2
Scale (m) HOR 0 5 10 VER All lengths are in metres and all levels are to Australian Height Datum (Original Sheet Size is A3)	Drawing file: LTO Ref: -	Council Ref: Colban Ref: Our Ref: 10168
Development Consultants TERRACO Civil Engineers Project Managers	Version 1	Sheet 5 of 26