





# PLAN OF SUBDIVISION

Stage No.

**PS 648764D**

M.G.A.  
ZONE 55

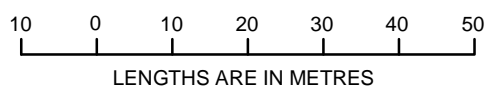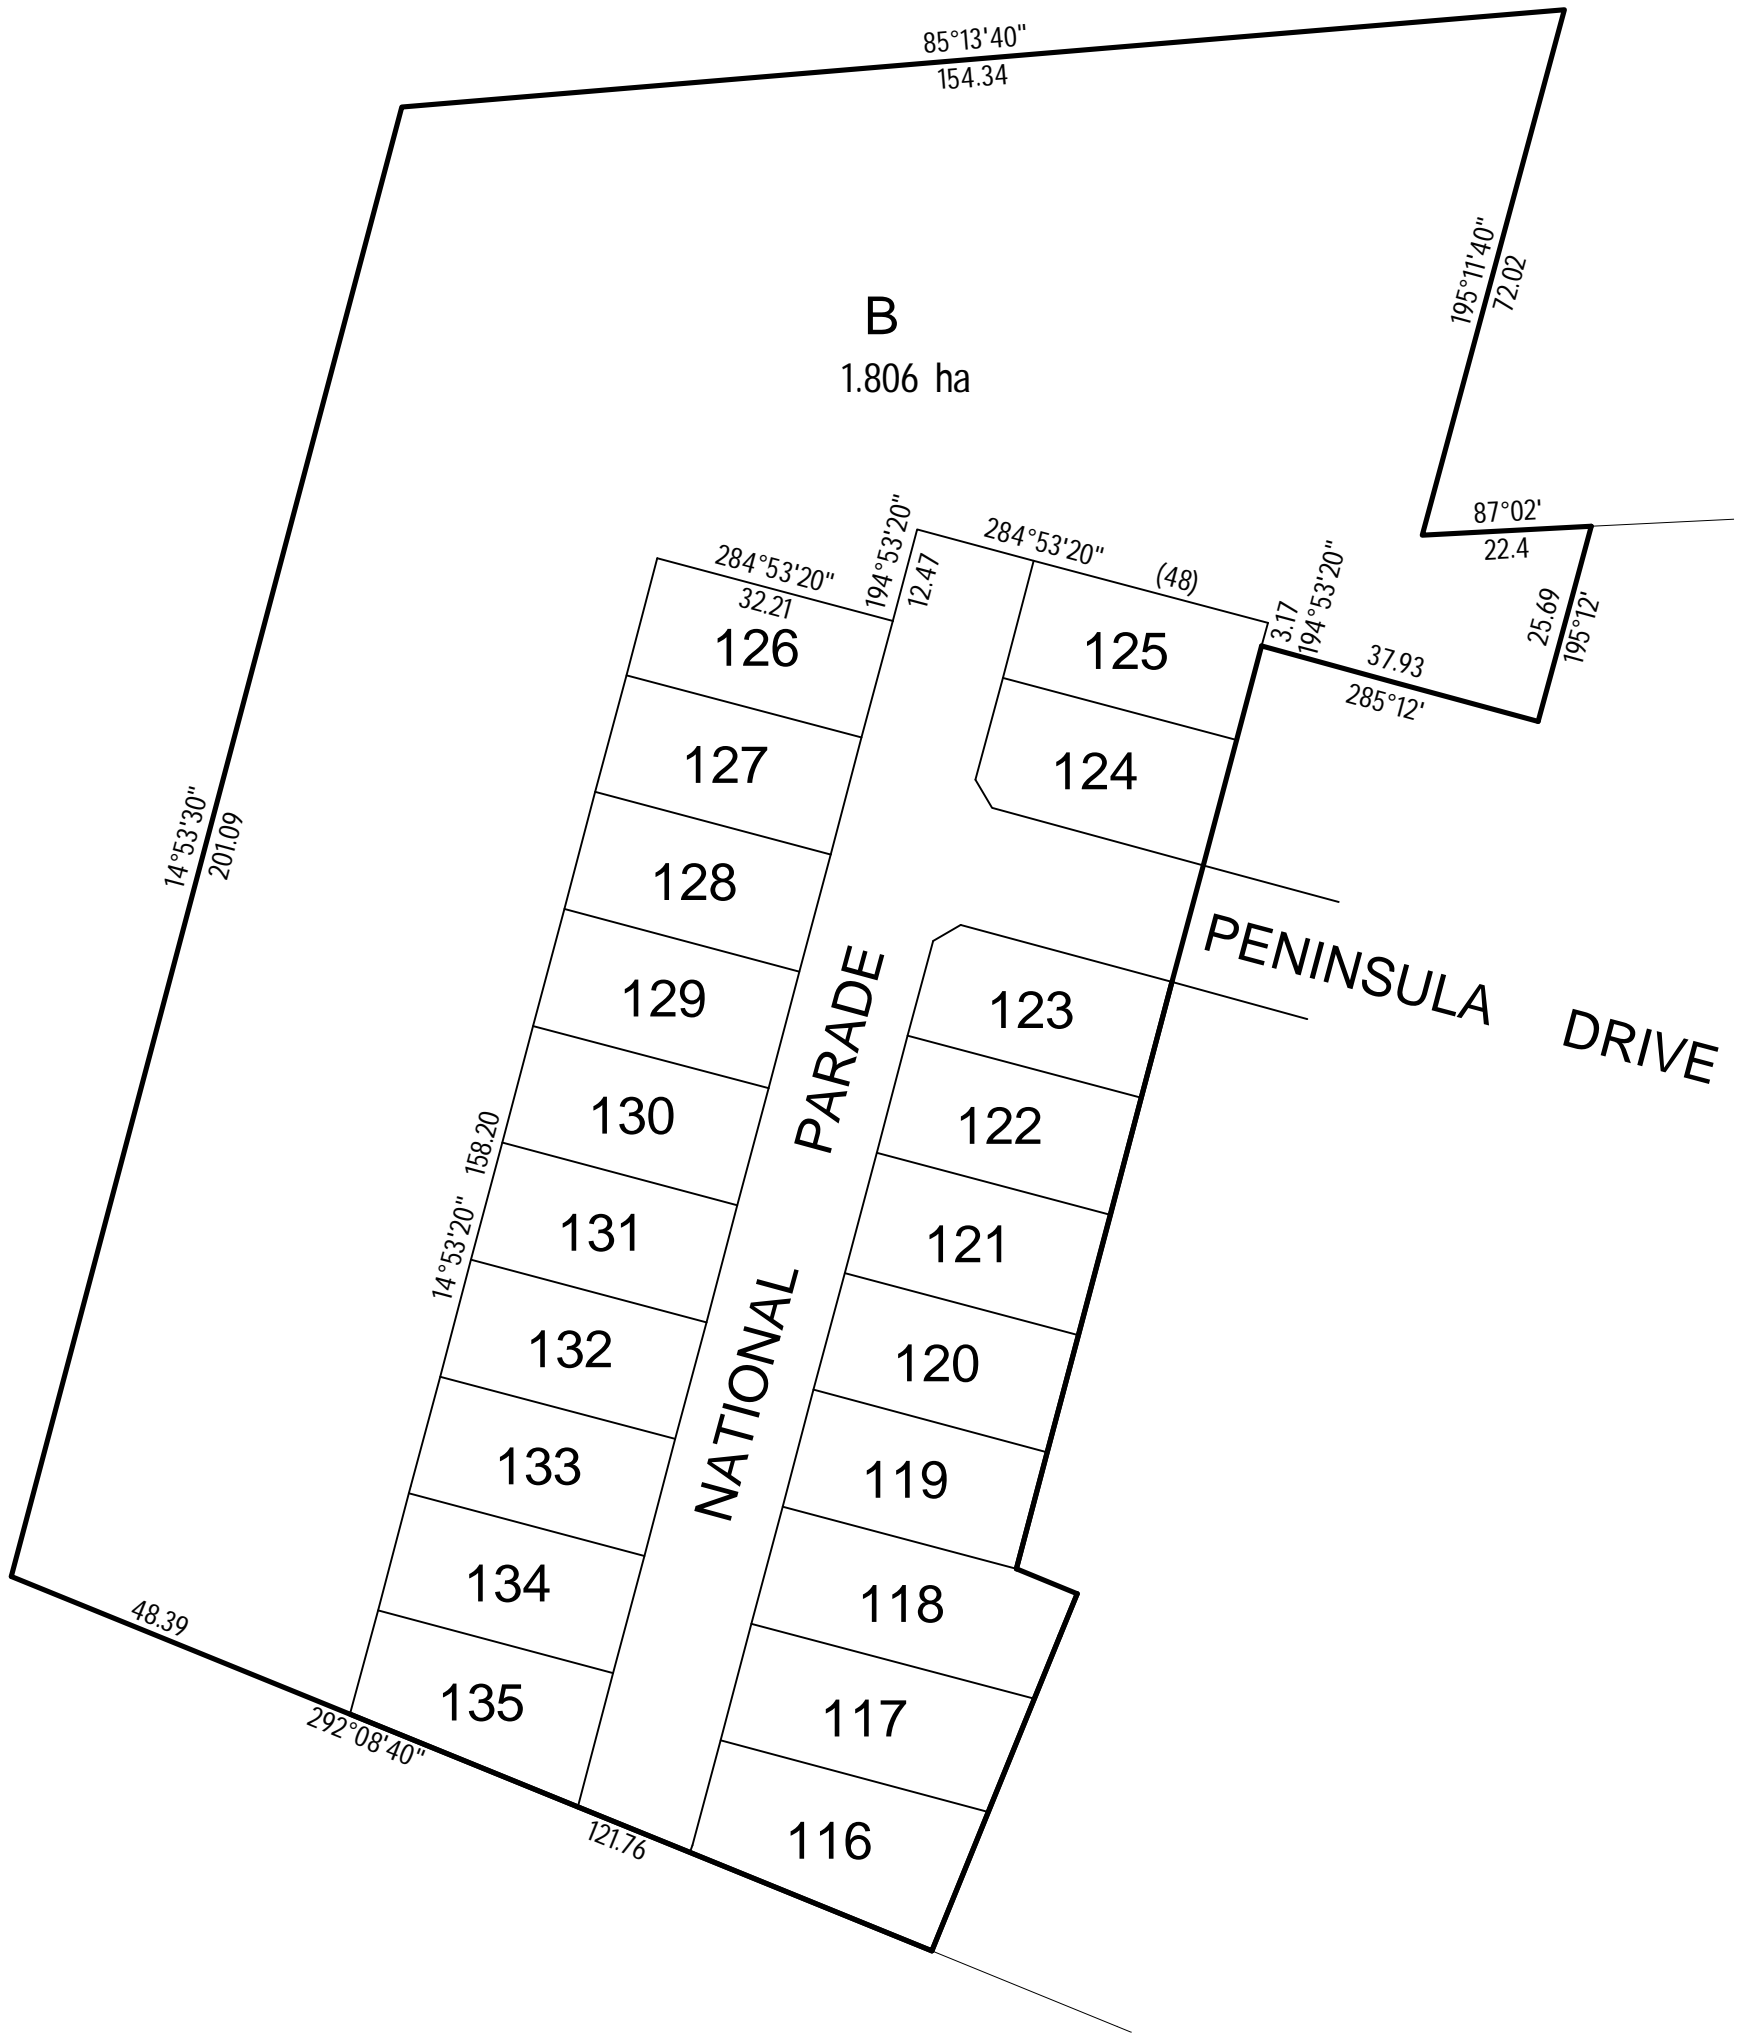

**HF HADDENFARREN**  
Land Surveyors  
LICENSED LAND AND ENGINEERING SURVEYORS  
3/40 Bridge Street Bendigo P.O Box 550 Golden Square, Vic. 3555  
Tel. 03 54418074 Fax. 03 54443608 paul@haddenfarren.com.au

ORIGINAL SHEET SCALE SIZE A3 1:1000

LICENSED SURVEYOR (PRINT) PETER J. FARREN  
SIGNATURE DIGITALLY SIGNED DATE .  
REF. 437 VERSION . 03

SHEET 2  
DATE / /  
COUNCIL DELEGATE SIGNATURE



# PLAN OF SUBDIVISION

Stage No.

## PS 648764D

FOR CONTINUATION SEE SHEET 2

M.G.A.  
ZONE 55

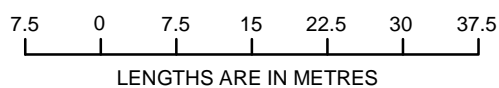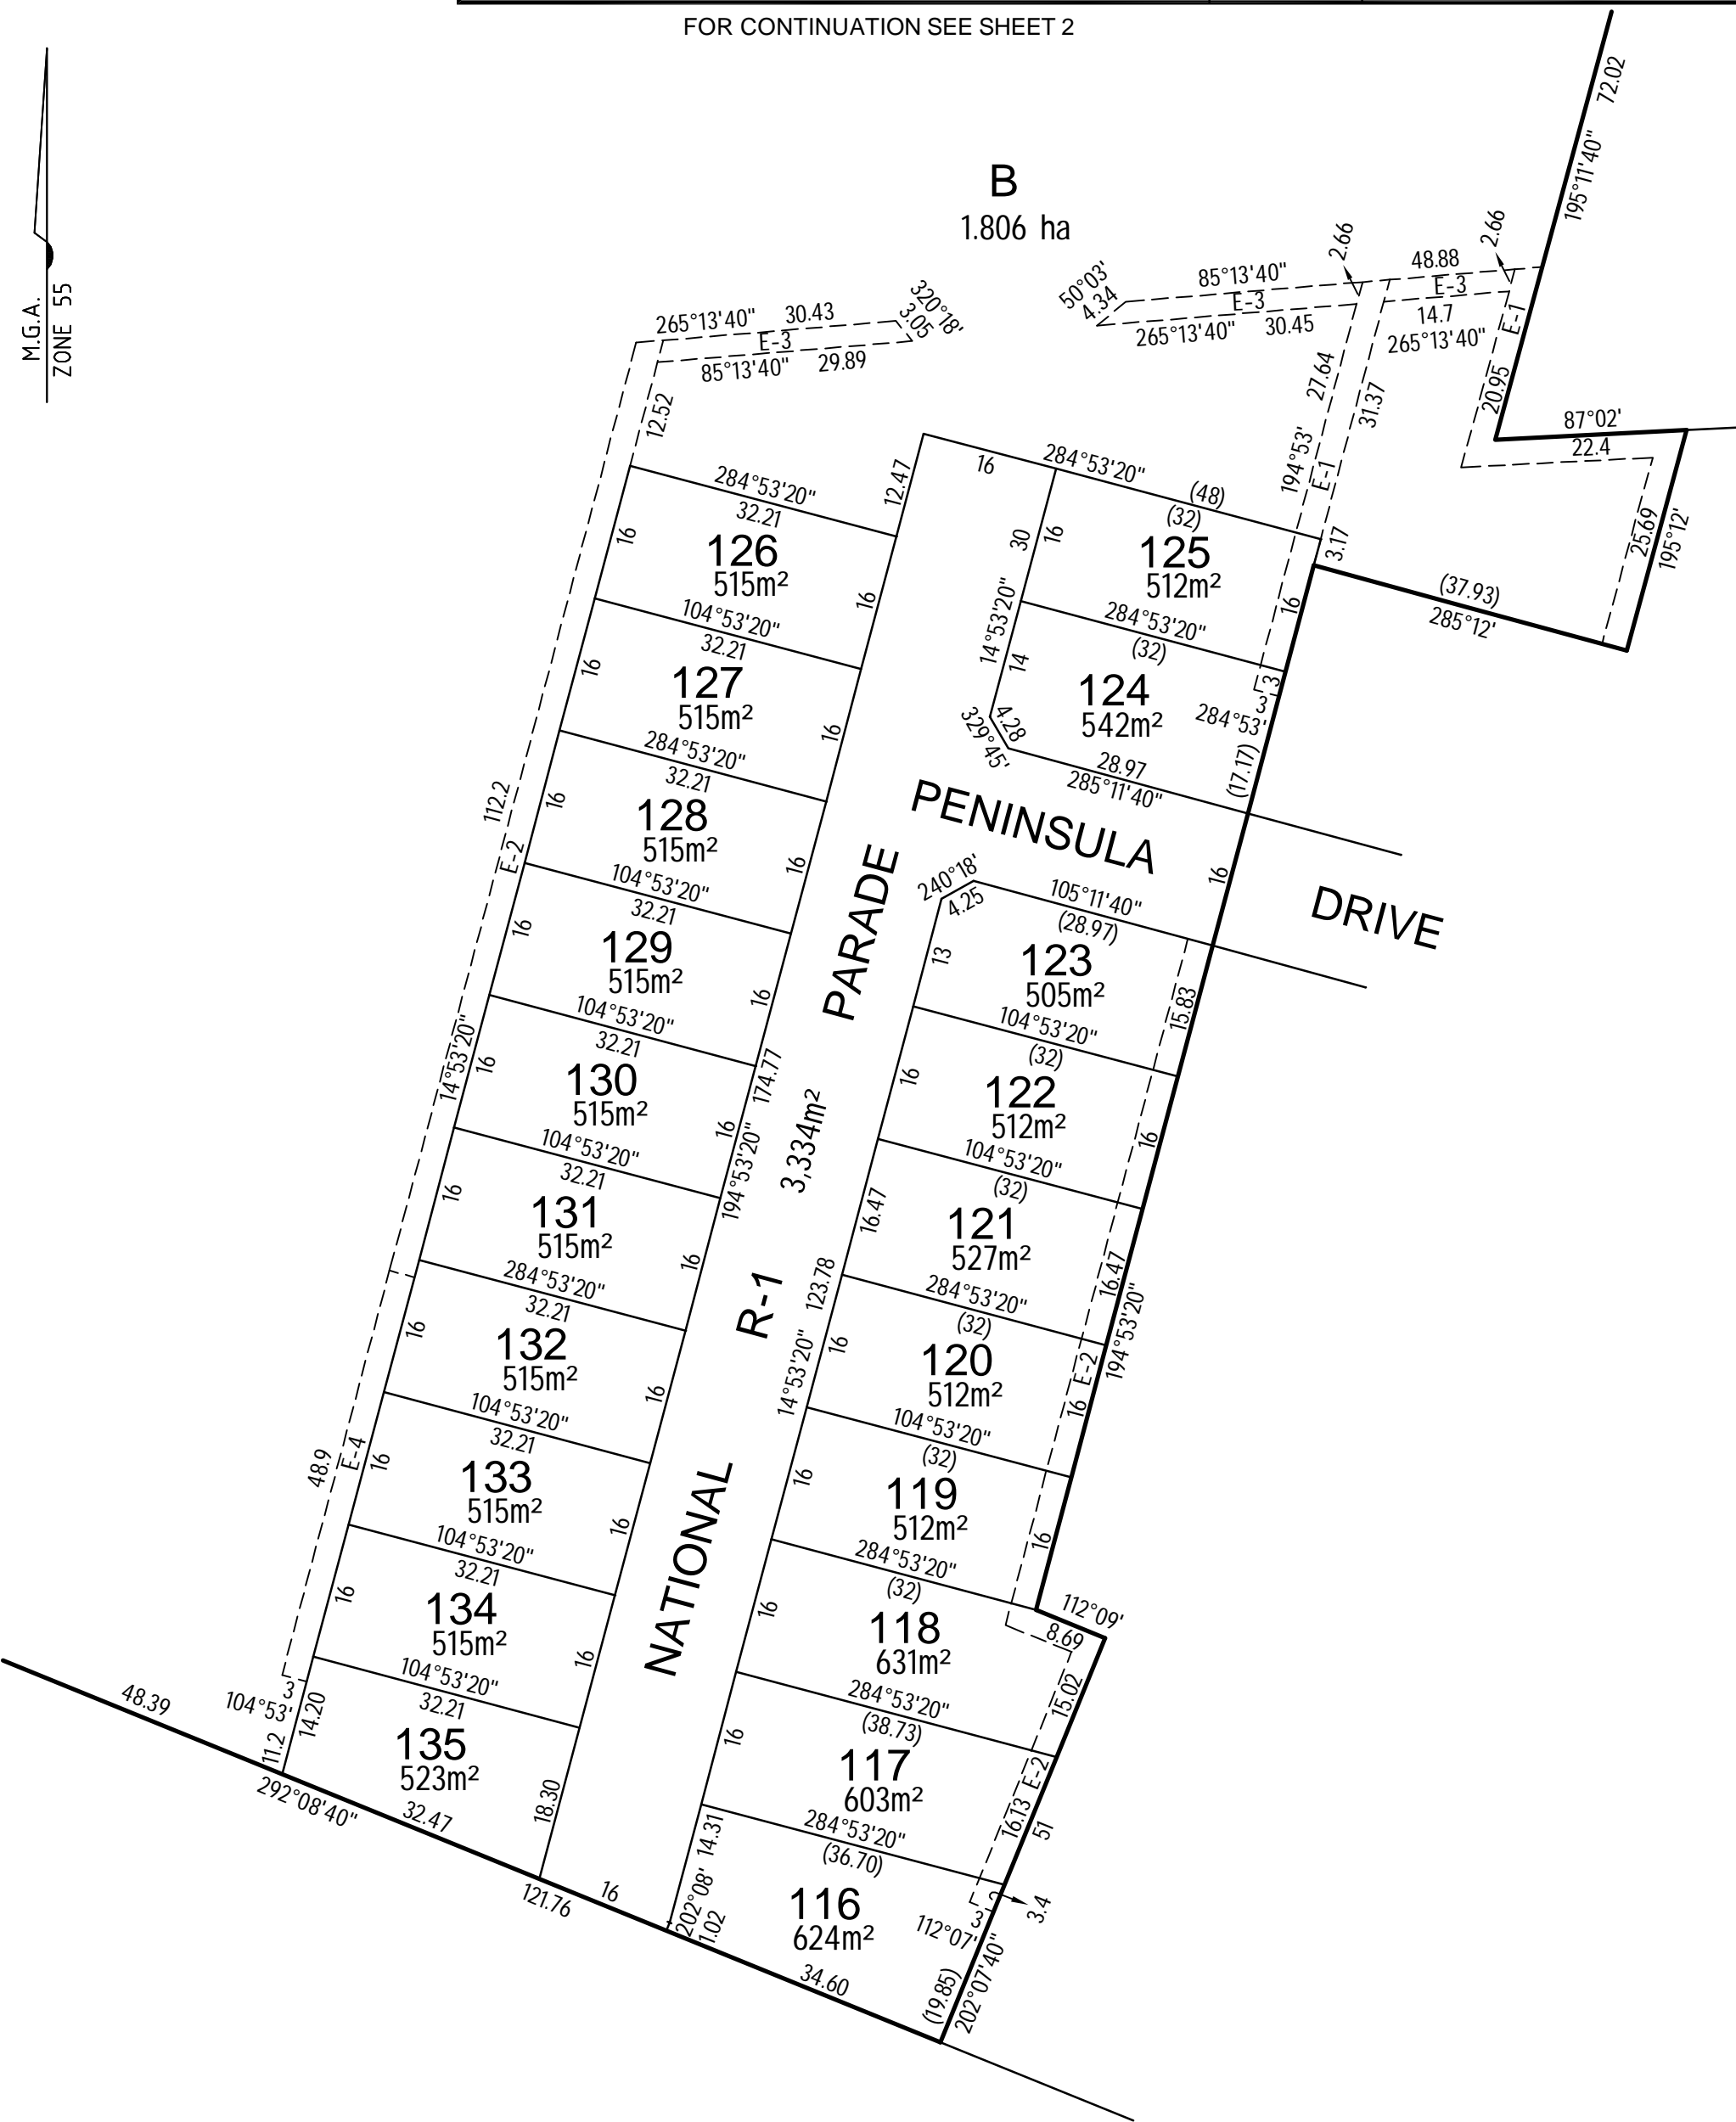

**HADDENFARREN**  
Land Surveyors  
LICENSED LAND AND ENGINEERING SURVEYORS  
3/40 Bridge Street Bendigo P.O Box 550 Golden Square, Vic. 3555  
Tel. 03 54418074 Fax. 03 54443608 paul@haddenfarren.com.au

ORIGINAL SHEET SCALE SIZE  
A3 1:750

LICENSED SURVEYOR (PRINT) PETER J. FARREN  
SIGNATURE DIGITALLY SIGNED DATE .  
REF. 437 VERSION . 02

SHEET 3

DATE / /  
COUNCIL DELEGATE SIGNATURE