

PLAN OF SUBDIVISION

Stage No. /

LRS use only
EDITION

PS 624978S

Location of Land

Parish: MARONG
 Township: MARONG
 Section: ---
 Crown Allotment: 1 (PART)
 Crown Portion: ---
 Title References: VOL FOL
 Last Plan Reference: LOT A ON PS624968V
 Postal Address: CORNER GOLDIE & LESLIE STREET MARONG VIC 3515
 MGA Co-ordinates: E 244380
 (of approx. centre of plan) N 5930820
 Zone 55

Council Certification and Endorsement
 Council Name: CITY OF GREATER BENDIGO Ref: DS/270/2010

- This plan is certified under section 6 of the Subdivision Act 1988.
- This plan is certified under section 11(7) of the Subdivision Act 1988.
 Date of original certification under section 6 / /
- This is a statement of compliance issued under section 21 of the Subdivision Act 1988.
 Subdivision Act 1988.
 Open Space

- A requirement for public open space under section 18 Subdivision Act 1988 has / has not been made.
- The requirement has been satisfied.
- The requirement is to be satisfied in stage

Council Delegate *Shawnmy/Lt*
 Council seal
 Date **22 SEP 2011**
 Re-certified under section 11(7) of the Subdivision Act 1988.
 Council Delegate
 Council seal
 Date / /

Vesting of Roads or Reserves

Identifier	Council/Body/Person
R-1 - ROAD RESERVE No.1	CITY OF GREATER BENDIGO
RESERVE No.2	CITY OF GREATER BENDIGO

Notations

Staging Planning Permit No. DS/270/2010

Depth Limitation: DOES NOT APPLY

Survey:- This plan is based on survey.
 To be completed where applicable
 This survey has been connected to permanent marks no(s). -
 In proclaimed Survey Area no.

Easement Information

Easement Reference	Purpose	Width (Metres)	Origin	Land Benefited/in Favour Of	LRS use only Statement of Compliance / Exemption Statement
E-1	SEWERAGE	2.5	PS624968V	CITY OF GREATER BENDIGO	Received <input type="checkbox"/>
E-2	SEWERAGE	2.5	THIS PLAN	COLIBAN REGION WATER CORPORATION	Date / /
E-3	ELECTRICITY SUPPLY	SEE DIA	AH411973J	POWERCOR AUSTRALIA LTD	LRS use only PLAN REGISTERED
E-3, E-4	SEWERAGE & DRAINAGE	3	THIS PLAN	CITY OF GREATER BENDIGO & COLIBAN REGION WATER CORPORATION	TIME DATE / /
E-5	POWERLINE	2	THIS PLAN	POWERCOR AUSTRALIA LTD	Assistant Registrar of Titles SHEET 1 OF 2 SHEETS

Legend: A - Appurtenant Easement E - Encumbering Easement (Road) R - Encumbering Easement (Road)



HADDENFARREN
Land Surveyors
 3/40 Bridge Street Bendigo
 P.O. Box 550 Golden Square, Vic. 3555
 Tel. 03 54418074 Fax: 03 54443608 admin@haddenfarren.com.au
 LICENSED LAND AND ENGINEERING SURVEYORS

LICENSED SURVEYOR (PRINT) PETER J. FARRREN
 SIGNATURE *[Signature]* DATE 14-09-2011
 REF. 381 VERSION 05



COUNCIL DELEGATE SIGNATURE *[Signature]*
 DATE **22 SEP 2011**
 Original sheet size A3

PLAN OF SUBDIVISION

Stage No.


PS 624978S

M.G.A.
ZONE 55

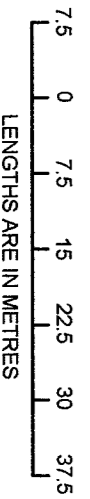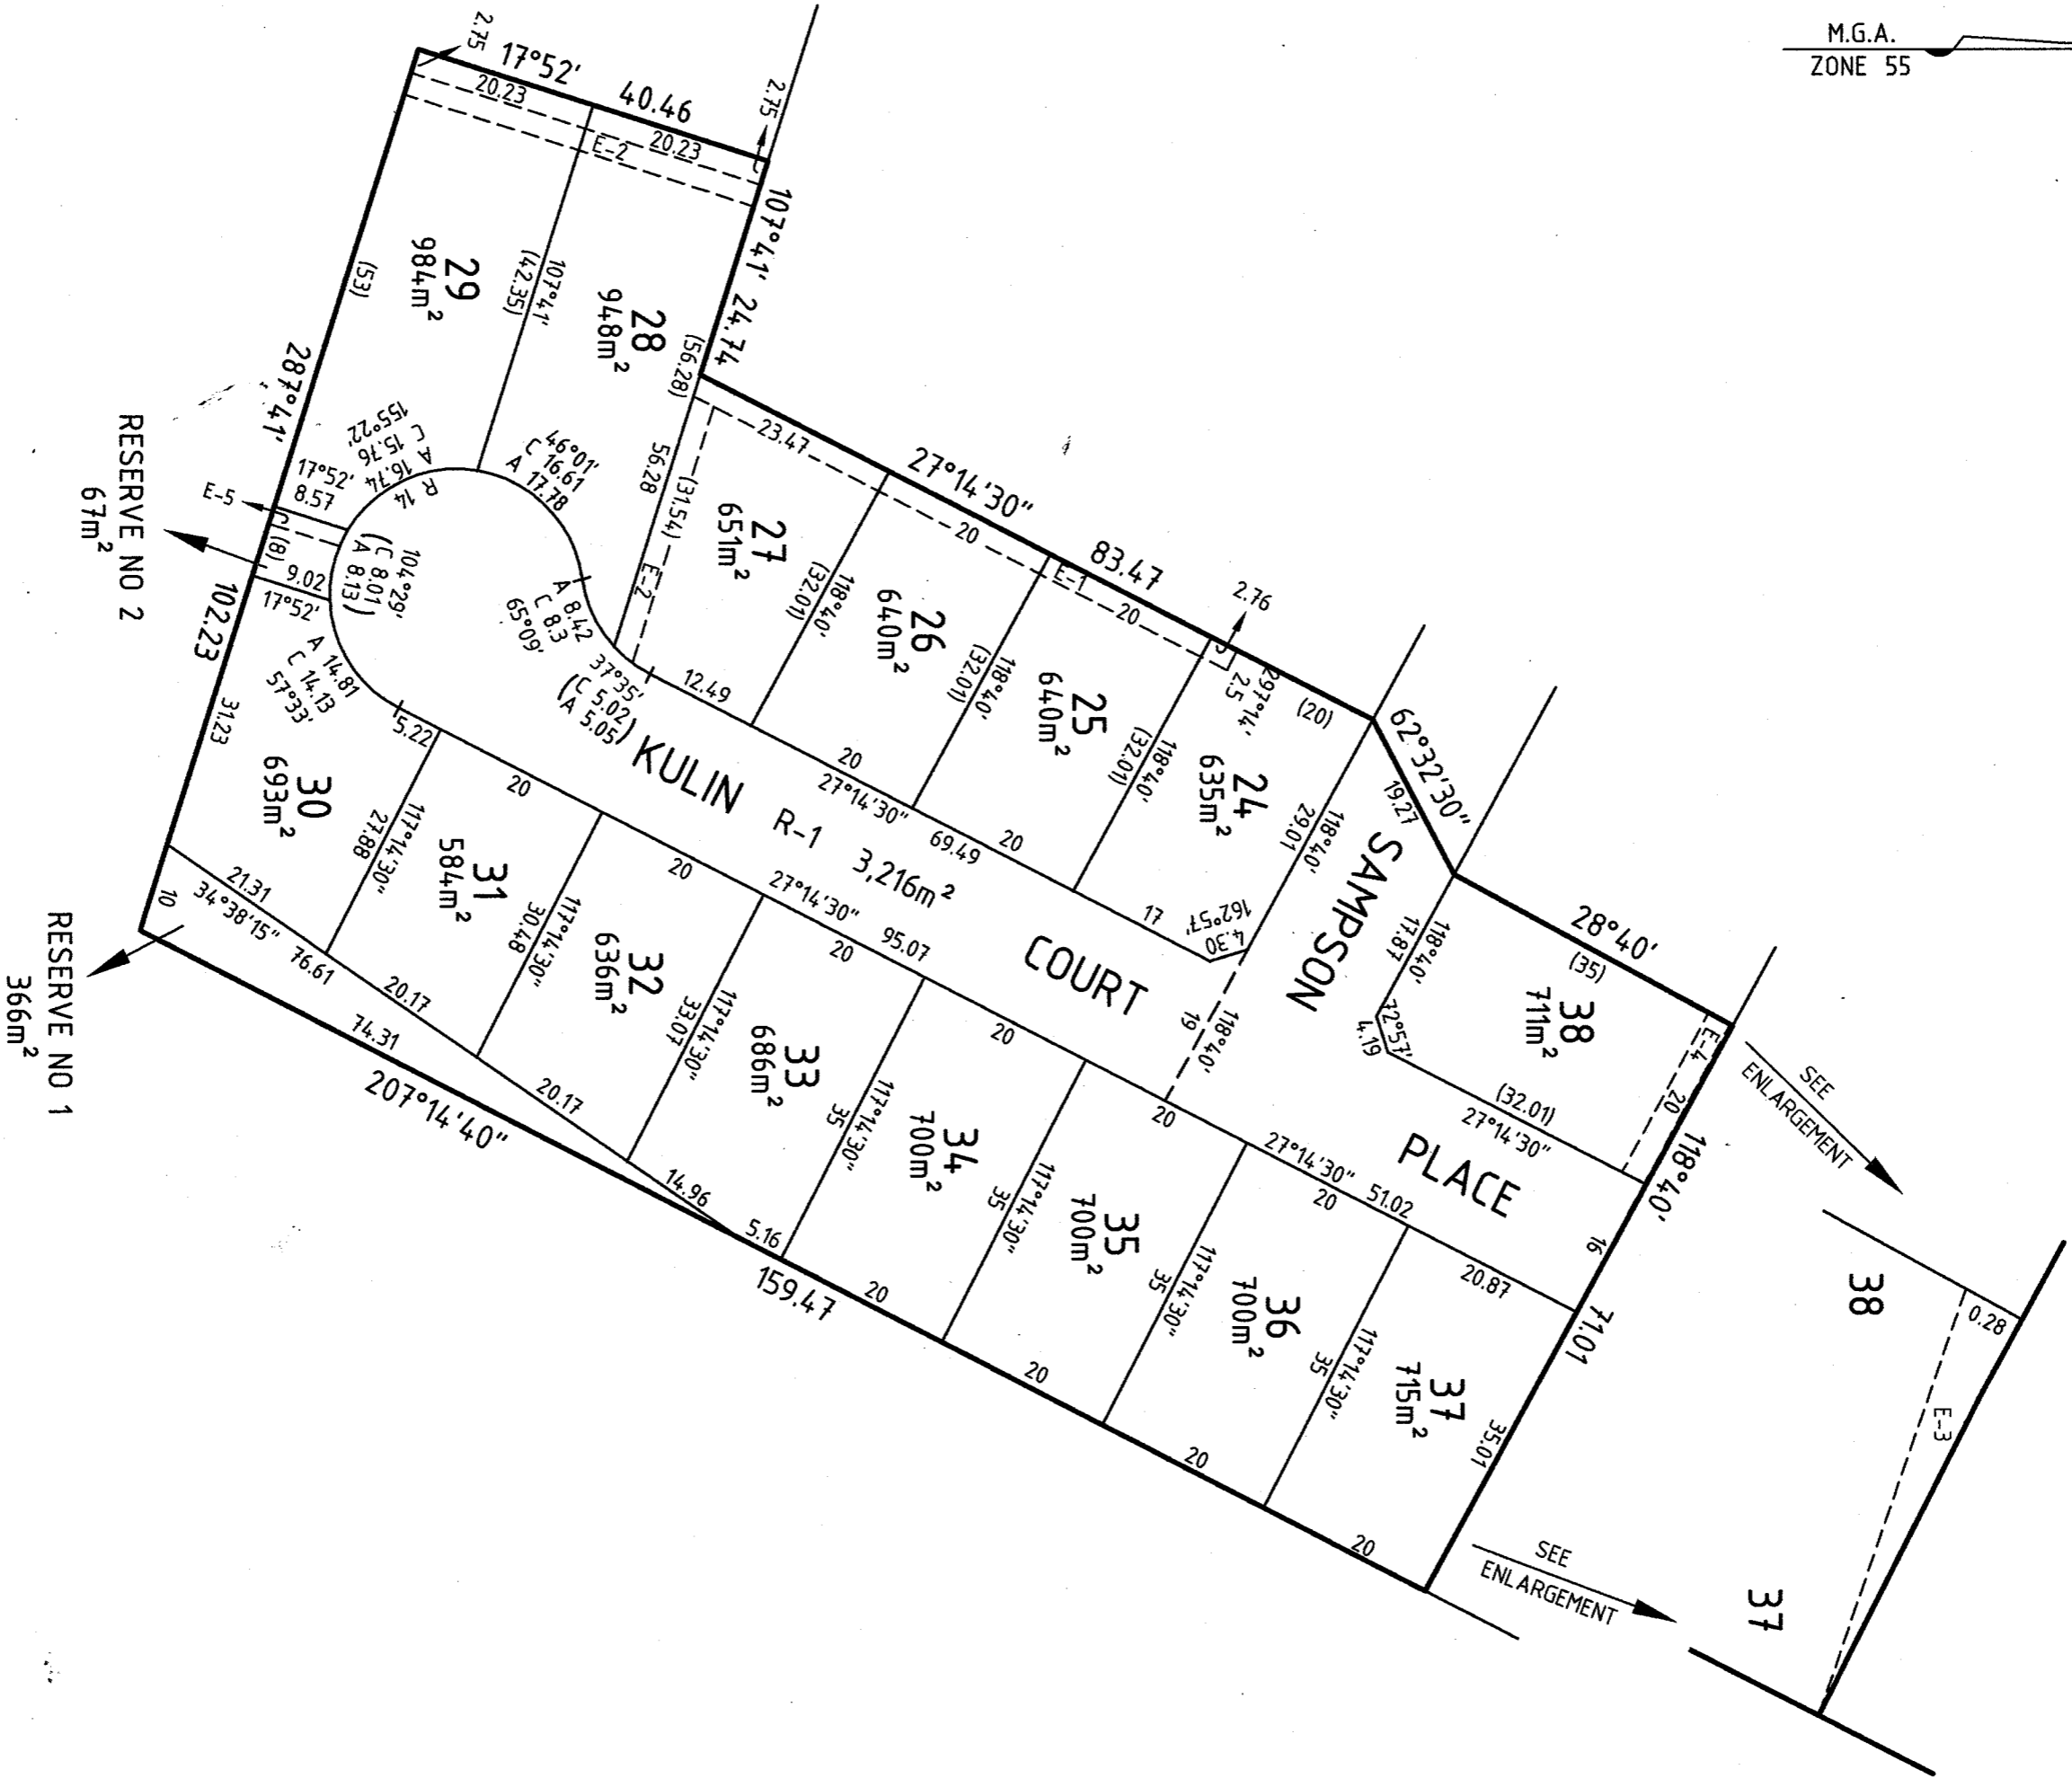

HADDENFARREN
Land Surveyors
LICENSED LAND AND ENGINEERING SURVEYORS
3/40 Bridge Street Bendigo P.O. Box 550 Golden Square, Vic. 3555
Tel: 03 54418074 Fax: 03 54443608 admin@haddenfarren.com.au

ORIGINAL SHEET SCALE
SIZE A3 1:750

LICENSED SURVEYOR (PRINT) PETER J. FARREN
SIGNATURE  DATE 14-09-2011
REF. 381 VERSION 05

SHEET 2
DATE 2/SEP 2011
COUNCIL DELEGATE SIGNATURE 