

These plans are design plans and are provided as a guide only. No guarantee is provided in relation to their accuracy as they will reflect any changes or alterations which may have occurred during construction. Service locations are indicated and MUST be confirmed with the relevant Authority. No responsibility is accepted for any damages or financial loss incurred due to the use of these plans.

6	Revision Description	Date
5	Original Issue	15/2/2013
4	Draft	15/2/2013
3		
2		
1		
0		

Designed	R. Debono	Checked	A. Hefferns
Approved		Approved	

Notes/Legend

PLEASE NOTE THAT CONTOURS SHOWN ON SURFACE INDICATE THE APPROXIMATE FINISHED CONTOUR INTERVAL 0.1m

TERRACO
 Civil Engineers
 Project Managers
 Development Consultants

Terraco P/L
 ABN 12 681 659 776
 Corner Jewell Court
 & Ravena Street
 Parkville VIC 3058
 Ph: 03 5441 3586
 Fax: 03 5441 3586
 E: info@terraco.com.au

Scale (m) 1500 0 5 10

All heights are in metres and all levels are to Australian Height Datum (Original Sheet Size is A3)

Drawing file: 12117 Layout.dwg

LTO Ref: PS -

Council Ref: DS/7404/2011

Caldon Ref: ME -


Our Ref: 12117

Version 1

Sheet 6 of 25

City of Greater Bendigo - Marong
 Arbor Estates Pty Ltd
 Marong Links - Stage Three
 Layout Plan 2

• These plans are design plans and are provided as a guide only
 • No guarantee is provided in relation to their accuracy as they will NOT reflect any changes or alterations which may have occurred during construction.
 • Service locations are indicative and MUST be confirmed with the relevant Authority.
 • No responsibility is accepted for any damages or financial loss incurred due to the use of these plans.

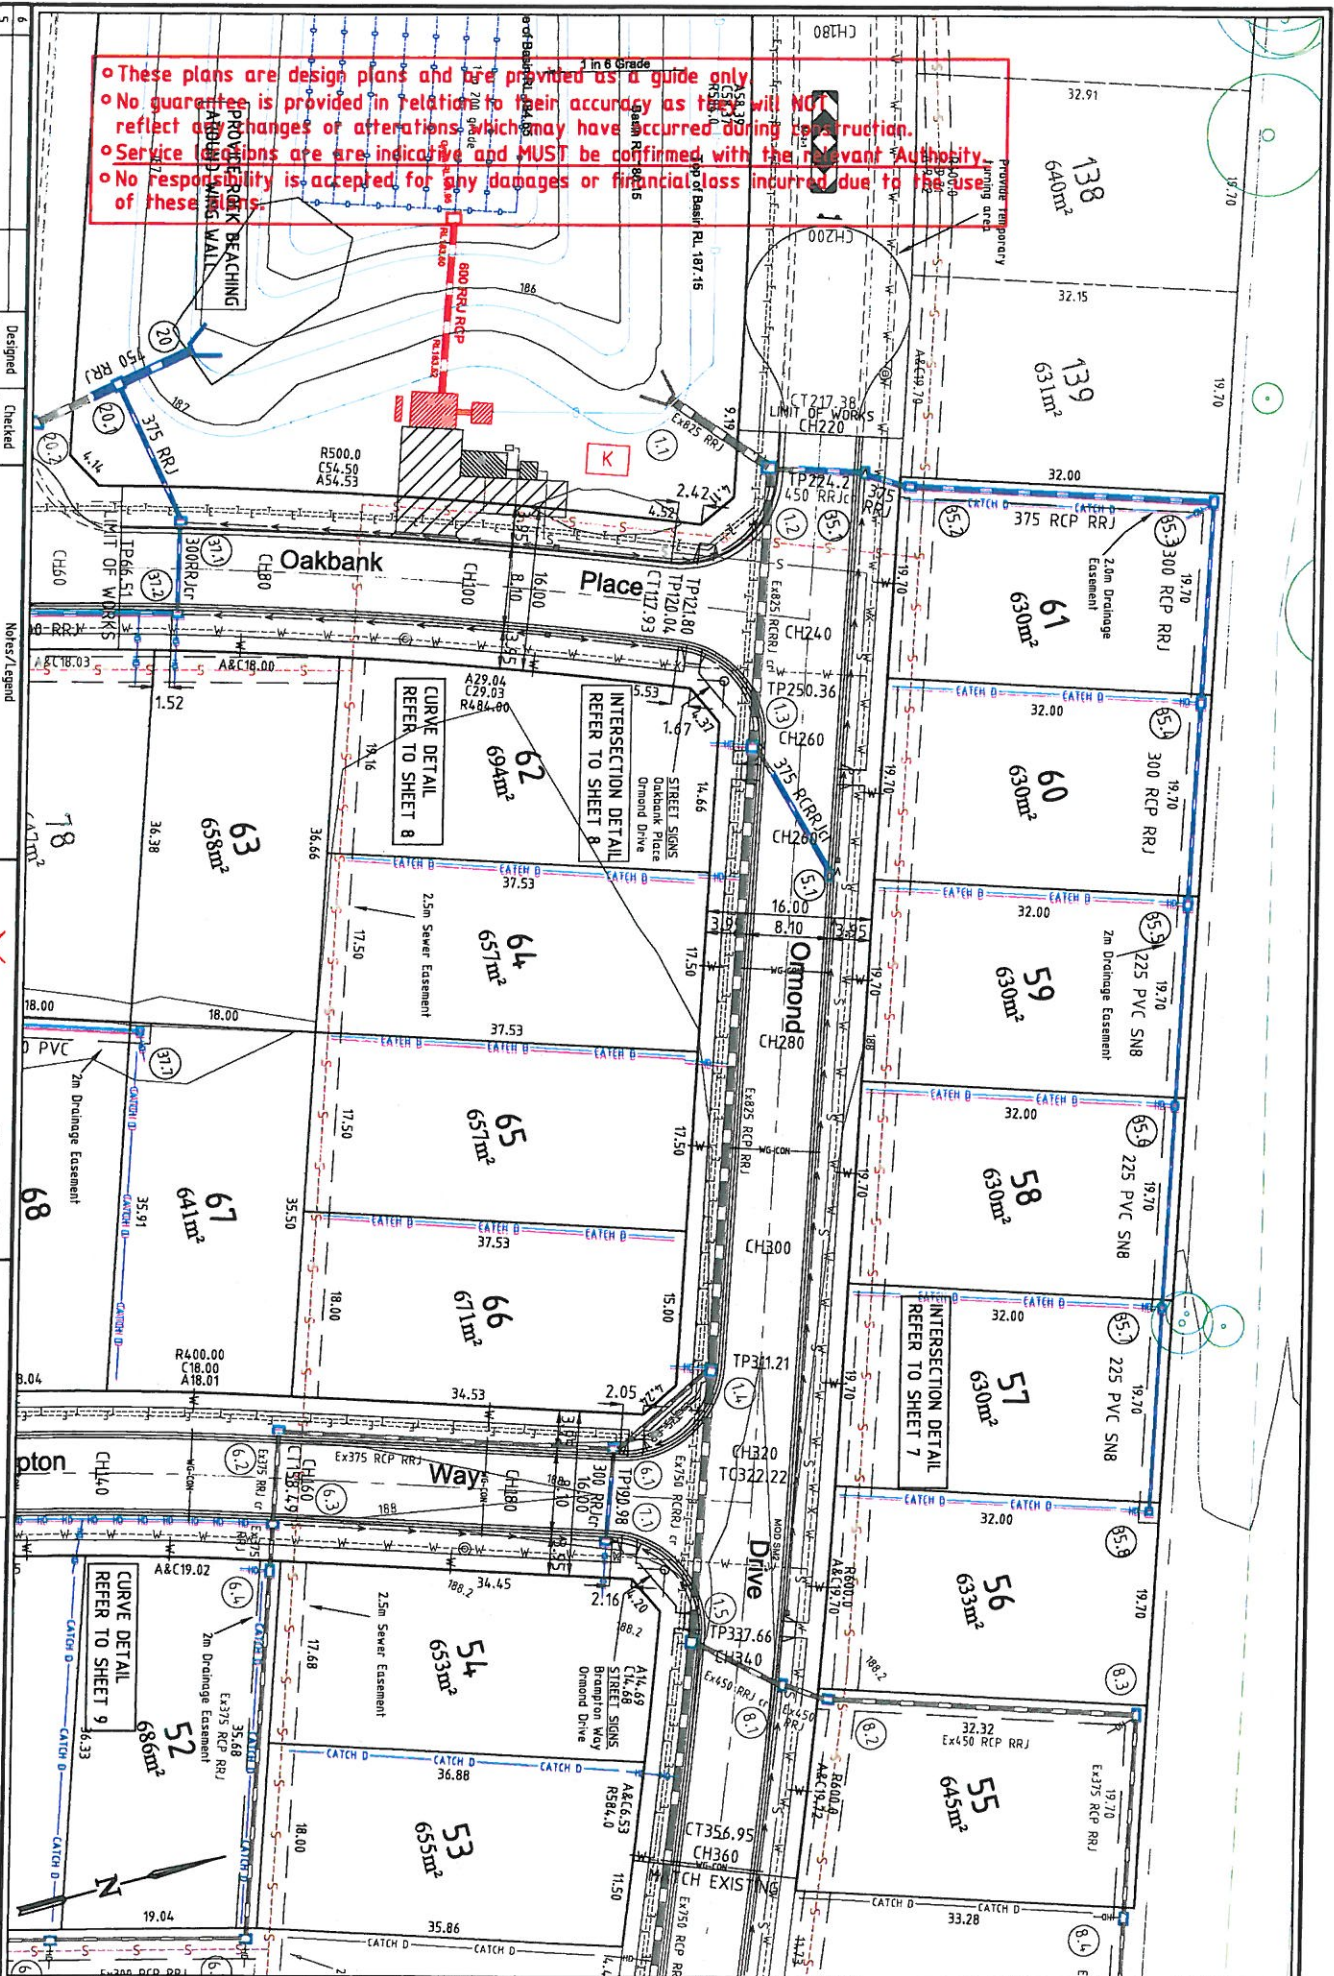

Ver	Revision Description	Date
0	Draft	15/2/2013
1	Original Issue	14/6/2013
2		
3		
4		
5		
6		

Checked	Designed
A. Perrins Jun 2013	R. Davidson Jun 2013
Approved	

PLEASE NOTE THAT CONTOURS SHOWN ON PLAN INDICATE THE APPROXIMATE FINISHED SURFACE CONTOUR INTERVAL 0.1m

TERRACO
 Civil Engineers
 Project Managers
 Development Consultants

TERRACO P/L
 ABN 12 681 095 776
 Centre Street East
 Brisbane VIC 3250
 Ph: 03 5442 5799
 Fax: 03 5441 5566
 E: info@terraco.com.au

Scale (m)
1:500
0 5 10

Drawing File: 12117_Layout.dwg
 LTO Ref: PS -
 Council Ref: DS/7404/2011

City of Greater Brisbane - Marong
 Arbor Estates Pty Ltd
 Marong Links - Stage Three
 Layout Plan

Our Ref: 12117
 Version: 1
 Sheet: 5 of 25