


o These plans are design plans and are provided as a guide only.
 o No guarantee is provided in relation to their accuracy as they will NOT reflect any changes or alterations which may have occurred during construction.
 o Service locations are indicative and MUST be confirmed with the relevant Authority.
 o No responsibility is accepted for any damages or financial loss incurred due to the use of these plans.

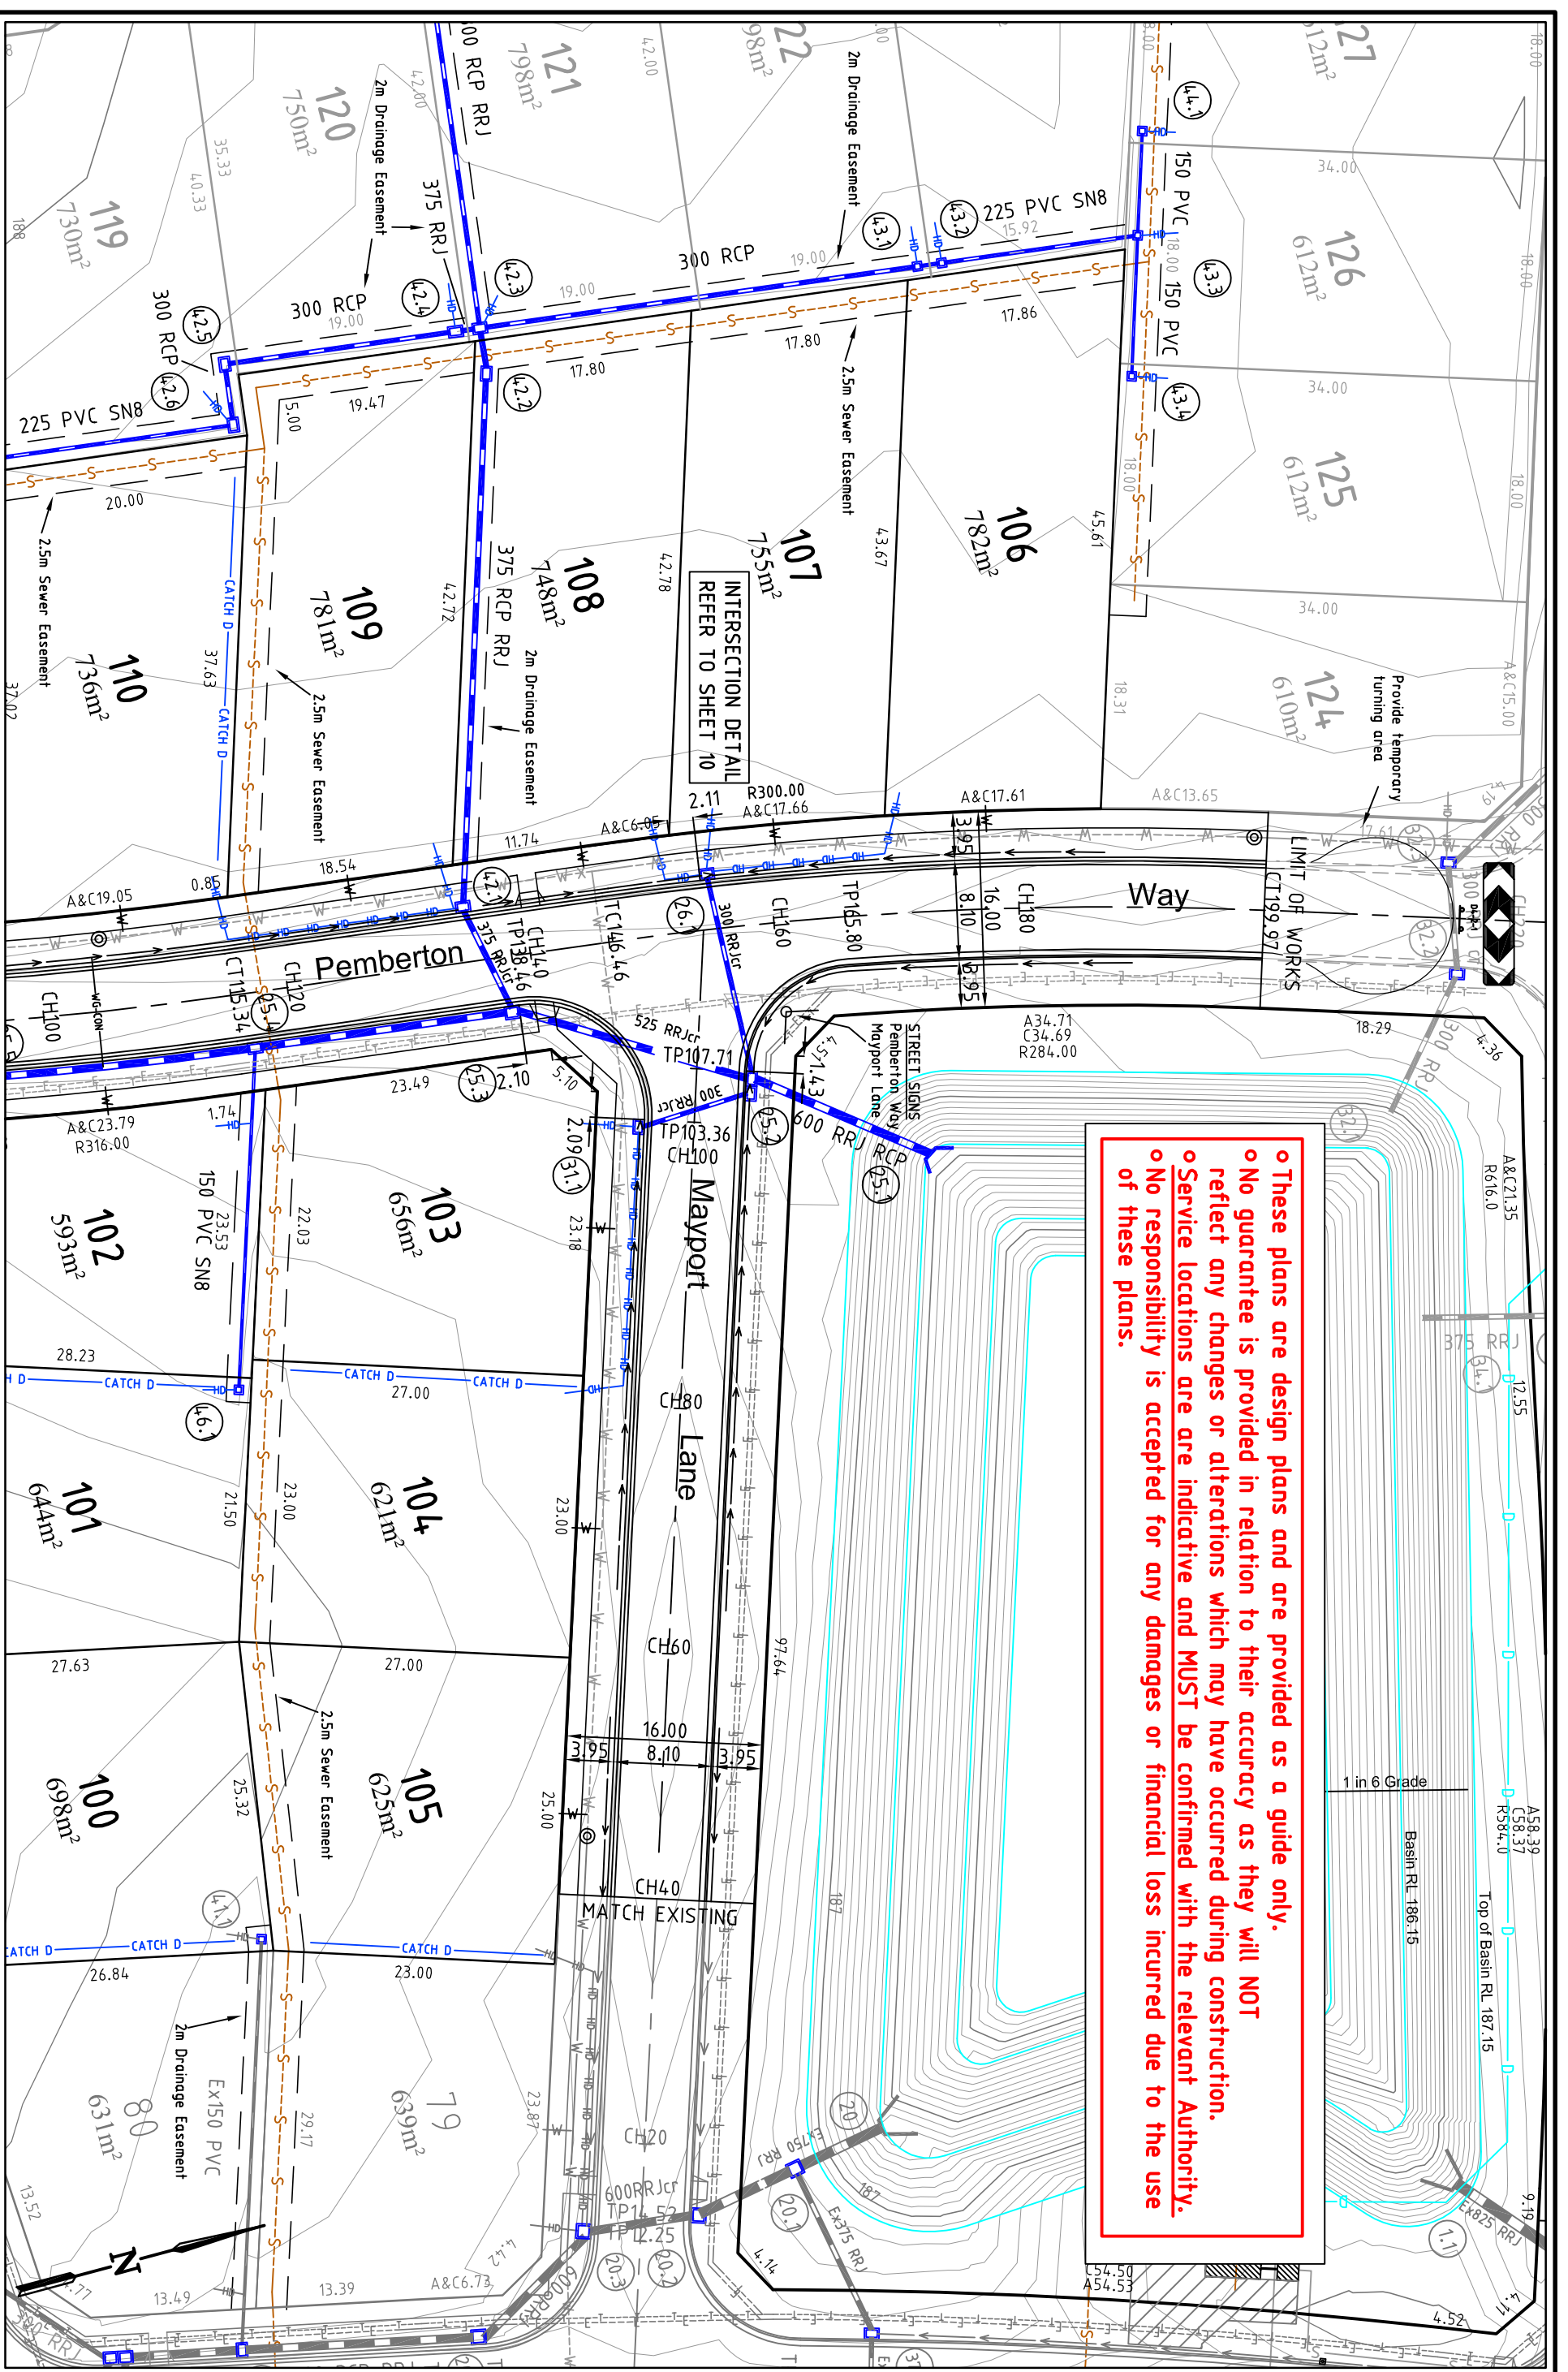

INTERSECTION DETAIL REFER TO SHEET 10

6			
5	Designed	R. Dawborn	Sep 2013
4	Checked	A. Mertens	Sep 2013
3			
2	Original Issue		26/9/2013
1	Draft		23/8/2013
0	Revision Description		

Notes/Legend

PLEASE NOTE THAT CONTOURS SHOWN ON PLAN INDICATE THE APPROXIMATE FINISHED SURFACE CONTOUR INTERVAL 0.1m

TERRACO
 Civil Engineers
 Project Managers
 Development Consultants

ABN 12 681 695 776
 Corner Jewell Court
 & Rokona Street
 Bendigo VIC 3550
 Ph: 03 5442 5799
 Fax: 03 5441 5506
 E: info@terraco.com.au

Terraco P/L
 Scale (m) 1500 0 5 10


All lengths are in metres
 and all levels are to Australian Height Datum
 (Original Sheet Size is A3)

Drawing file: LTO Ref: PS -
 13091 Layout.dwg

City of Greater Bendigo - Marong
 Arbor Estates Pty Ltd
 Marong Links - Stage Five
 Layout Plan

Council Ref: DS/404/2011
 Caliban Ref: ME 15053
 Our Ref: 13091
 Version: 1
 Sheet: 5 of 32


o These plans are design plans and are provided as a guide only.
 o No guarantee is provided in relation to their accuracy as they will NOT reflect any changes or alterations which may have occurred during construction.
 o Service locations are are indicative and MUST be confirmed with the relevant Authority.
 o No responsibility is accepted for any damages or financial loss incurred due to the use of these plans.

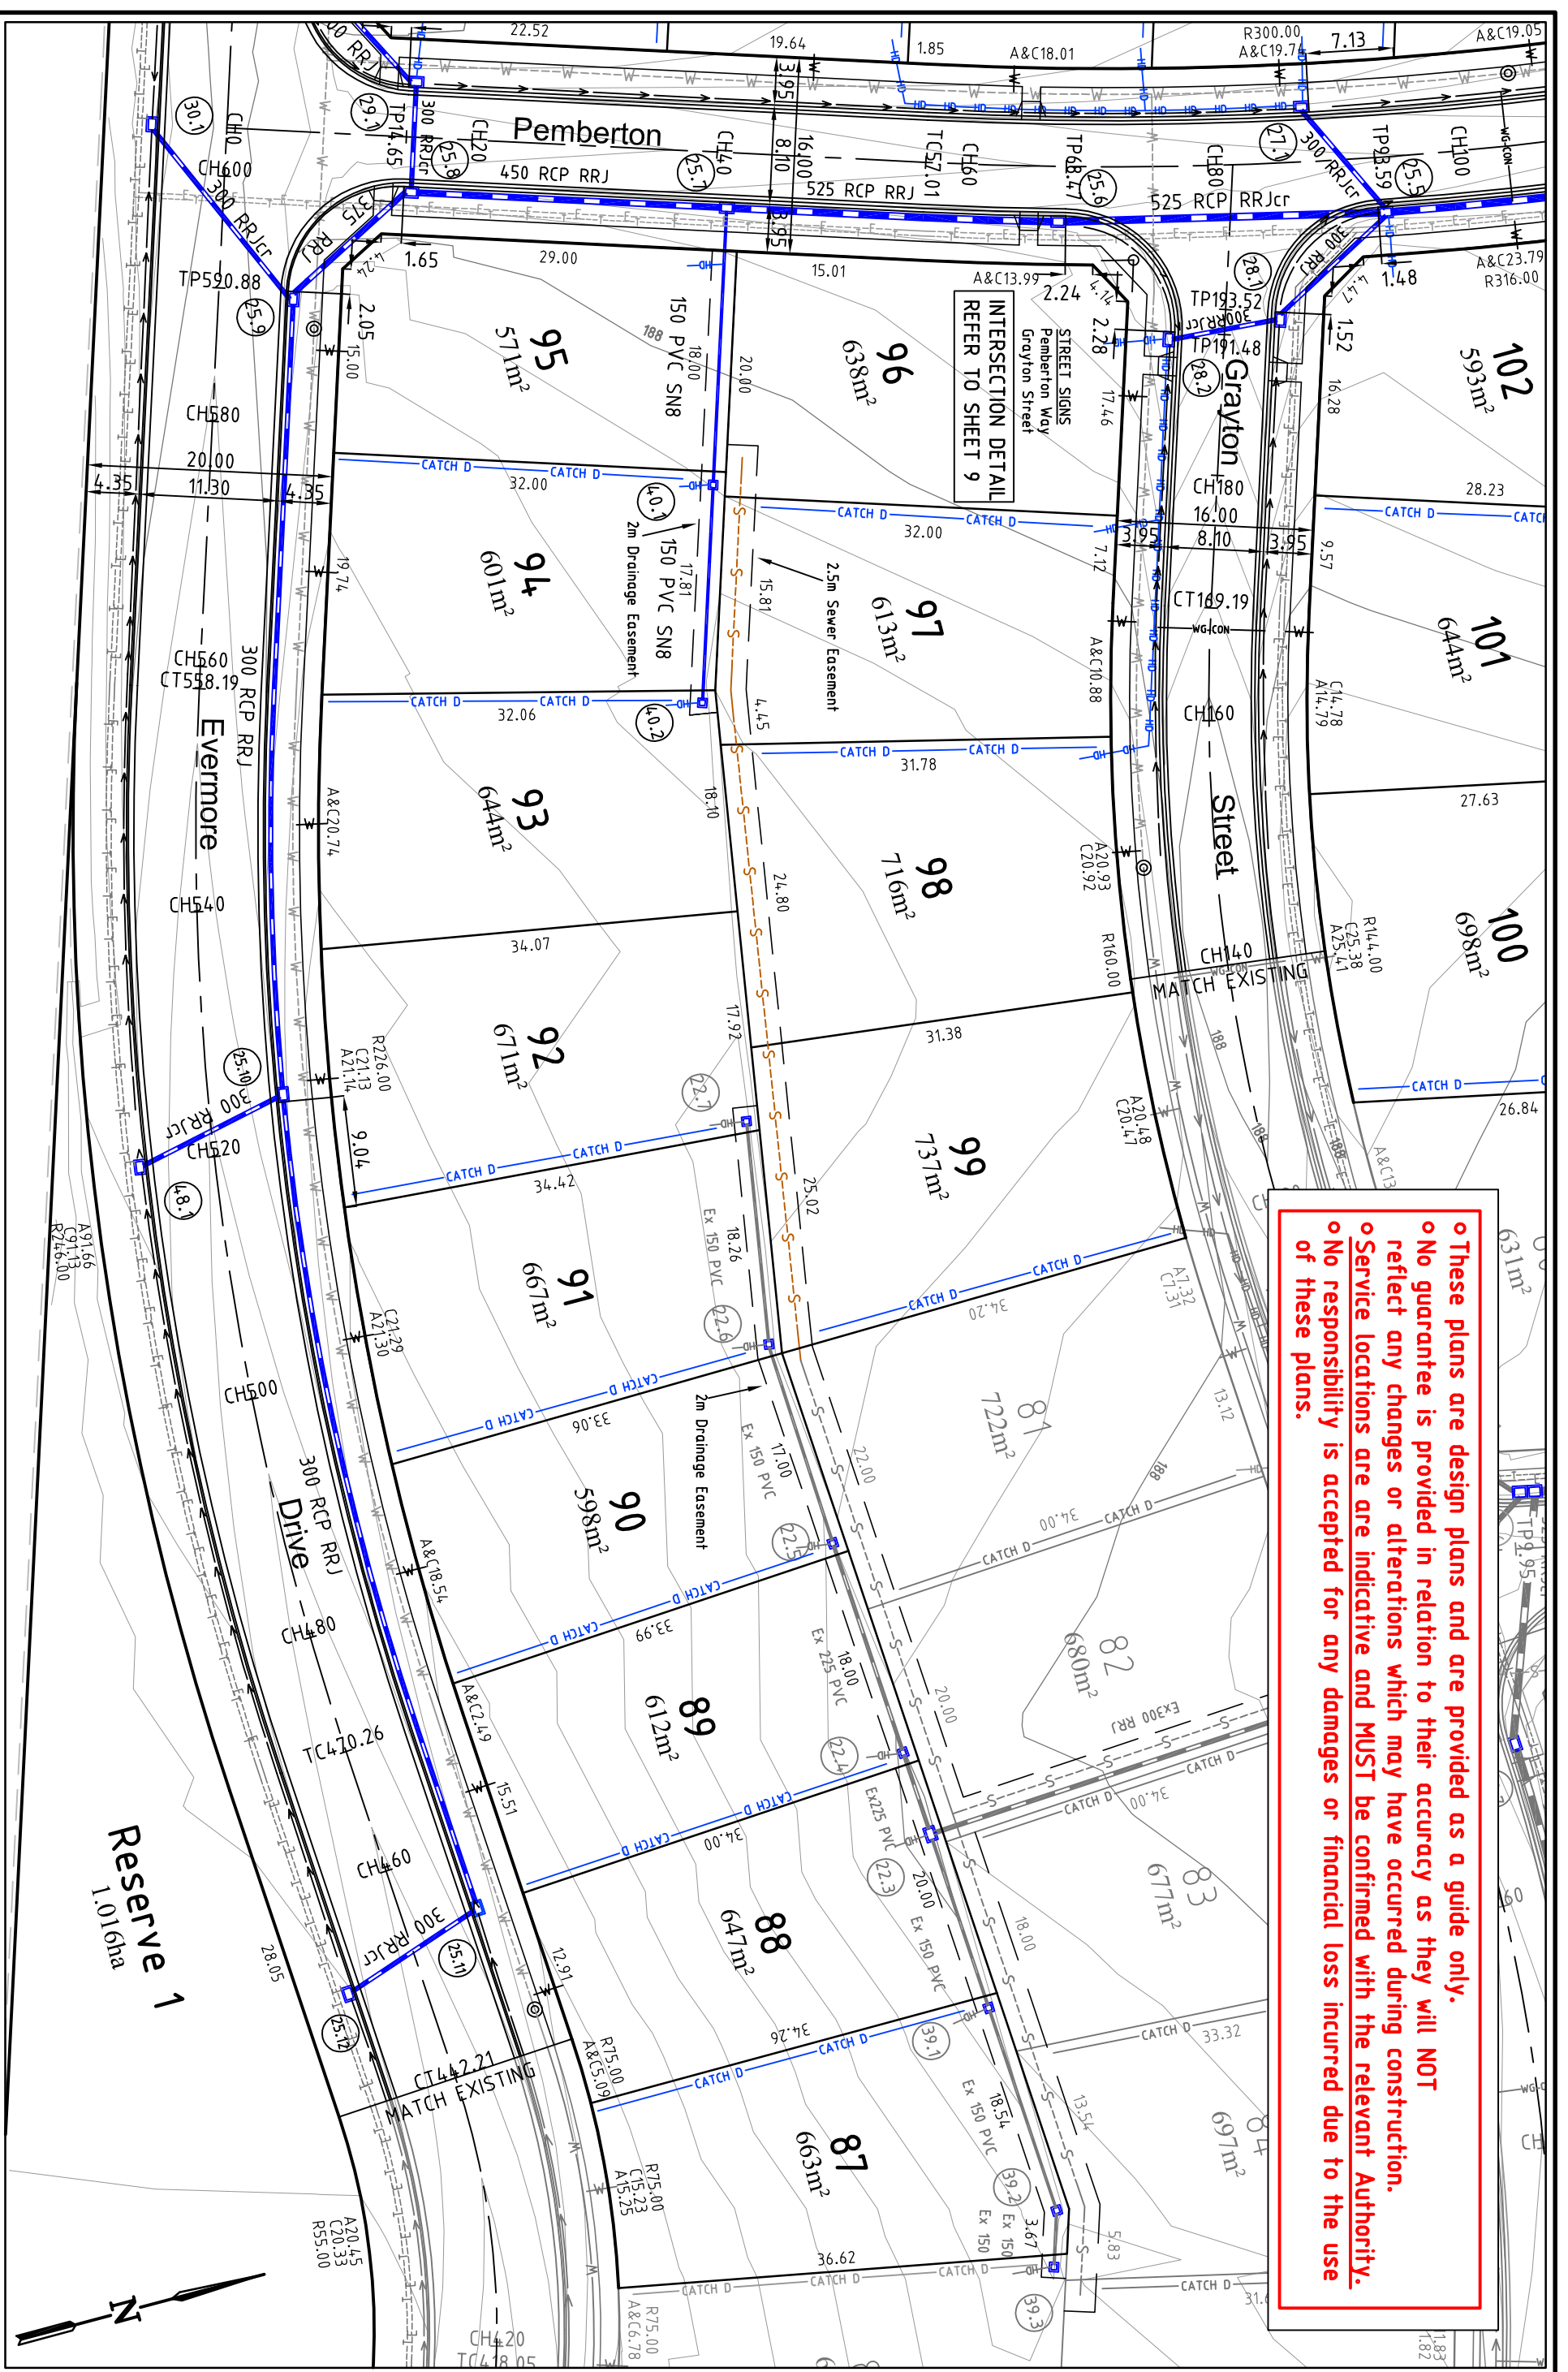

INTERSECTION DETAIL
 REFER TO SHEET 9

Notes/Legend PLEASE NOTE THAT CONTOURS SHOWN ON PLAN INDICATE THE APPROXIMATE FINISHED SURFACE CONTOUR INTERVAL 0.1m		TERRACO Civil Engineers Project Managers Development Consultants		Terraco P/L ABN 12 681 695 776 Corner Jewell Court & Rowena Street Bendigo VIC 3550 Ph: 03 5442 5799 Fax: 03 5441 5506 E: info@terraco.com.au		Scale (m) 1500 0 5 10 All lengths are in metres and all levels are to Australian Height Datum (Original Sheet Size is A3)		City of Greater Bendigo - Marong Arbor Estates Pty Ltd Marong Links - Stage Five Layout Plan 2					
Ver 6 Revision Description Date	0 Draft 23/8/2013	1 Original Issue 26/9/2013	2 Approved	3 4 5 6	Designed R. Dawbarn Sep 2013	Checked A. Mertens Sep 2013	Drawing file: 13091 Layout.dwg	LTO Ref: PS -	Council Ref: DS/404/2011	Colban Ref: ME 15053	Our Ref: 13091	Version 1	Sheet 6 of 32

○ These plans are design plans and are provided as a guide only.
 ○ No guarantee is provided in relation to their accuracy as they will NOT reflect any changes or alterations which may have occurred during construction.
 ○ Service locations are indicative and MUST be confirmed with the relevant Authority.
 ○ No responsibility is accepted for any damages or financial loss incurred due to the use of these plans.

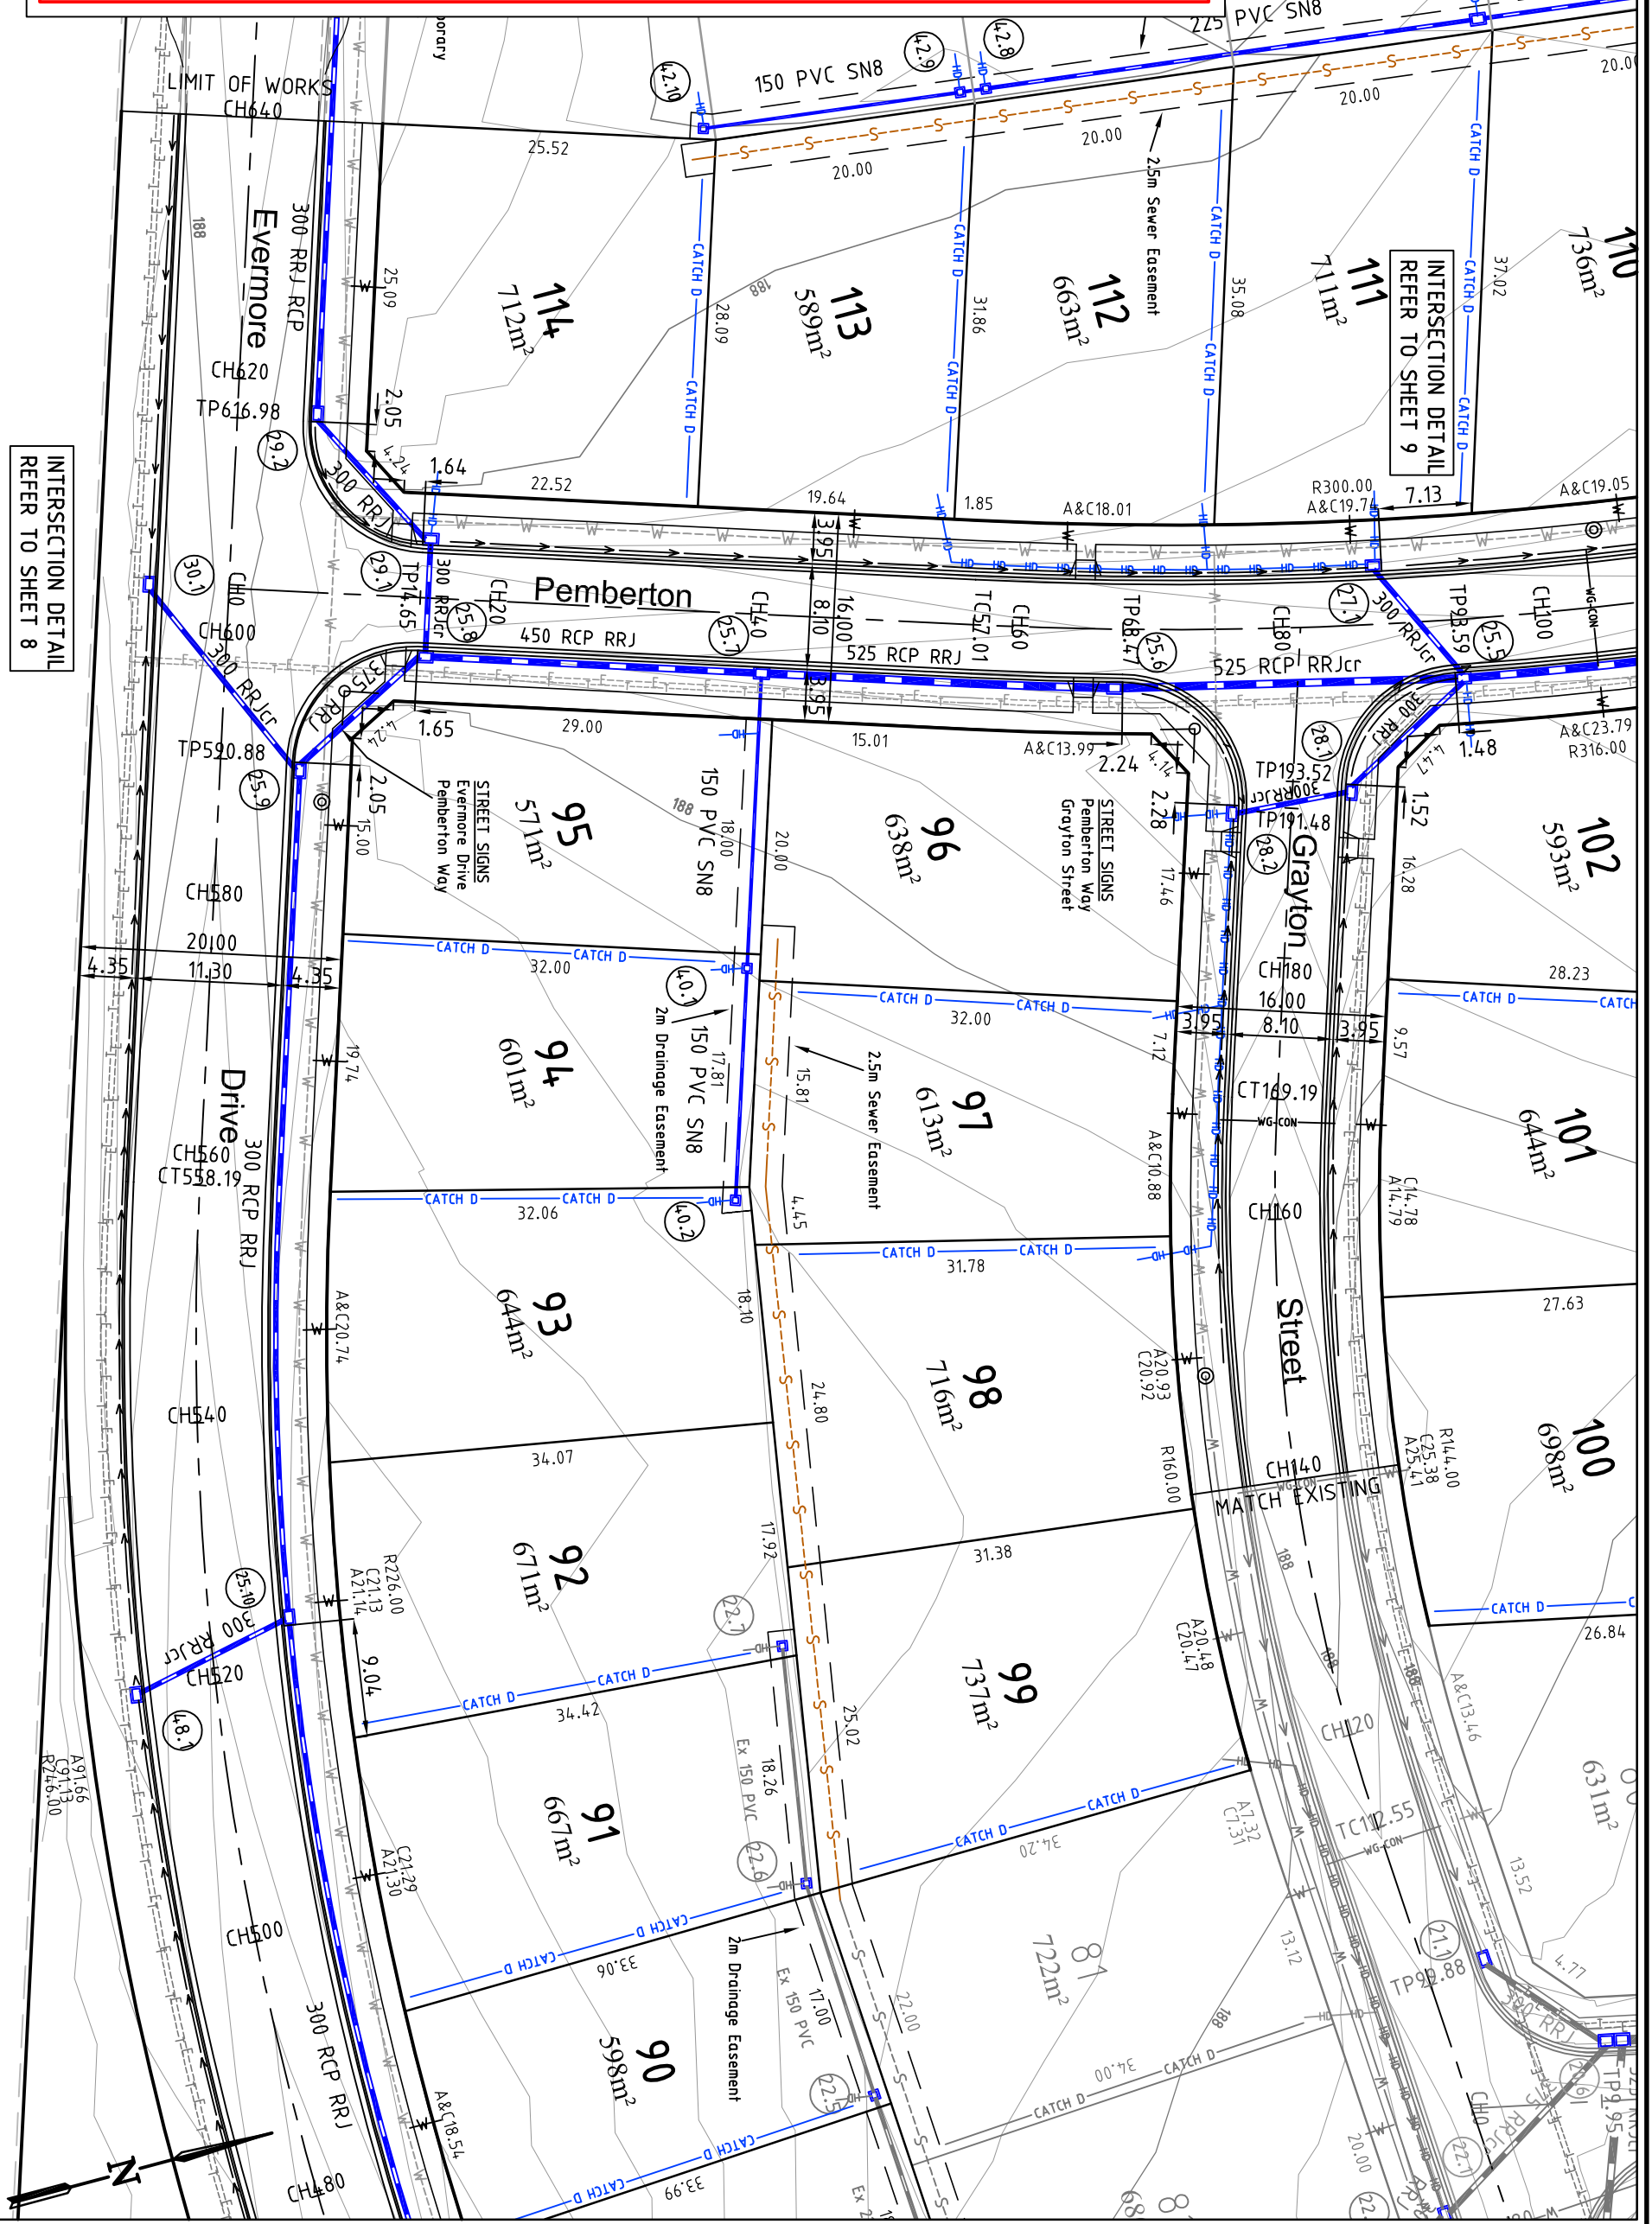

INTERSECTION DETAIL
REFER TO SHEET 8

INTERSECTION DETAIL
REFER TO SHEET 9

Notes/Legend

PLEASE NOTE THAT CONTOURS SHOWN ON PLAN INDICATE THE APPROXIMATE FINISHED SURFACE CONTOUR INTERVAL 0.1m

6	Original Issue	26/9/2013
5	Draft	23/8/2013
4	Revision Description	
3		
2		
1		
0		

Designed	R. Dawbarn	Sep 2013
Checked	A. Mertens	Sep 2013
Approved		

TERRACO
Civil Engineers
Project Managers
Development Consultants

ABN 12 681 695 776
Corner Jewell Court
& Rowena Street
Bendigo VIC 3550
Ph: 03 5442 5799
E: info@terraco.com.au

Terraco P/L
Scale (m) 1500 0 5 10
All lengths are in metres
and all levels are to Australian Height Datum
(Original Sheet Size is A3)

City of Greater Bendigo - Marong
Arbor Estates Pty Ltd
Marong Links - Stage Five
Layout Plan 3

Council Ref: DS/404/2011
Colban Ref: ME 15053
Our Ref: 13091
Version 1
Sheet 7 of 32