



These plans are design plans and are provided as a guide only.
 No guarantee is provided in relation to their accuracy as they will NOT reflect any changes or alterations which may have occurred during construction.
 Service locations are indicative and MUST be confirmed with the relevant Authority.
 No responsibility is accepted for any damages or financial loss incurred due to the use of these plans.

WARNING
 BEWARE OF UNDERGROUND SERVICES
 THE LOCATION OF UNDERGROUND SERVICES ARE APPROXIMATE ONLY AND THEIR EXACT POSITION SHOULD BE PROVEN ON SITE. NO GUARANTEE IS GIVEN THAT ALL EXISTING SERVICES ARE SHOWN.

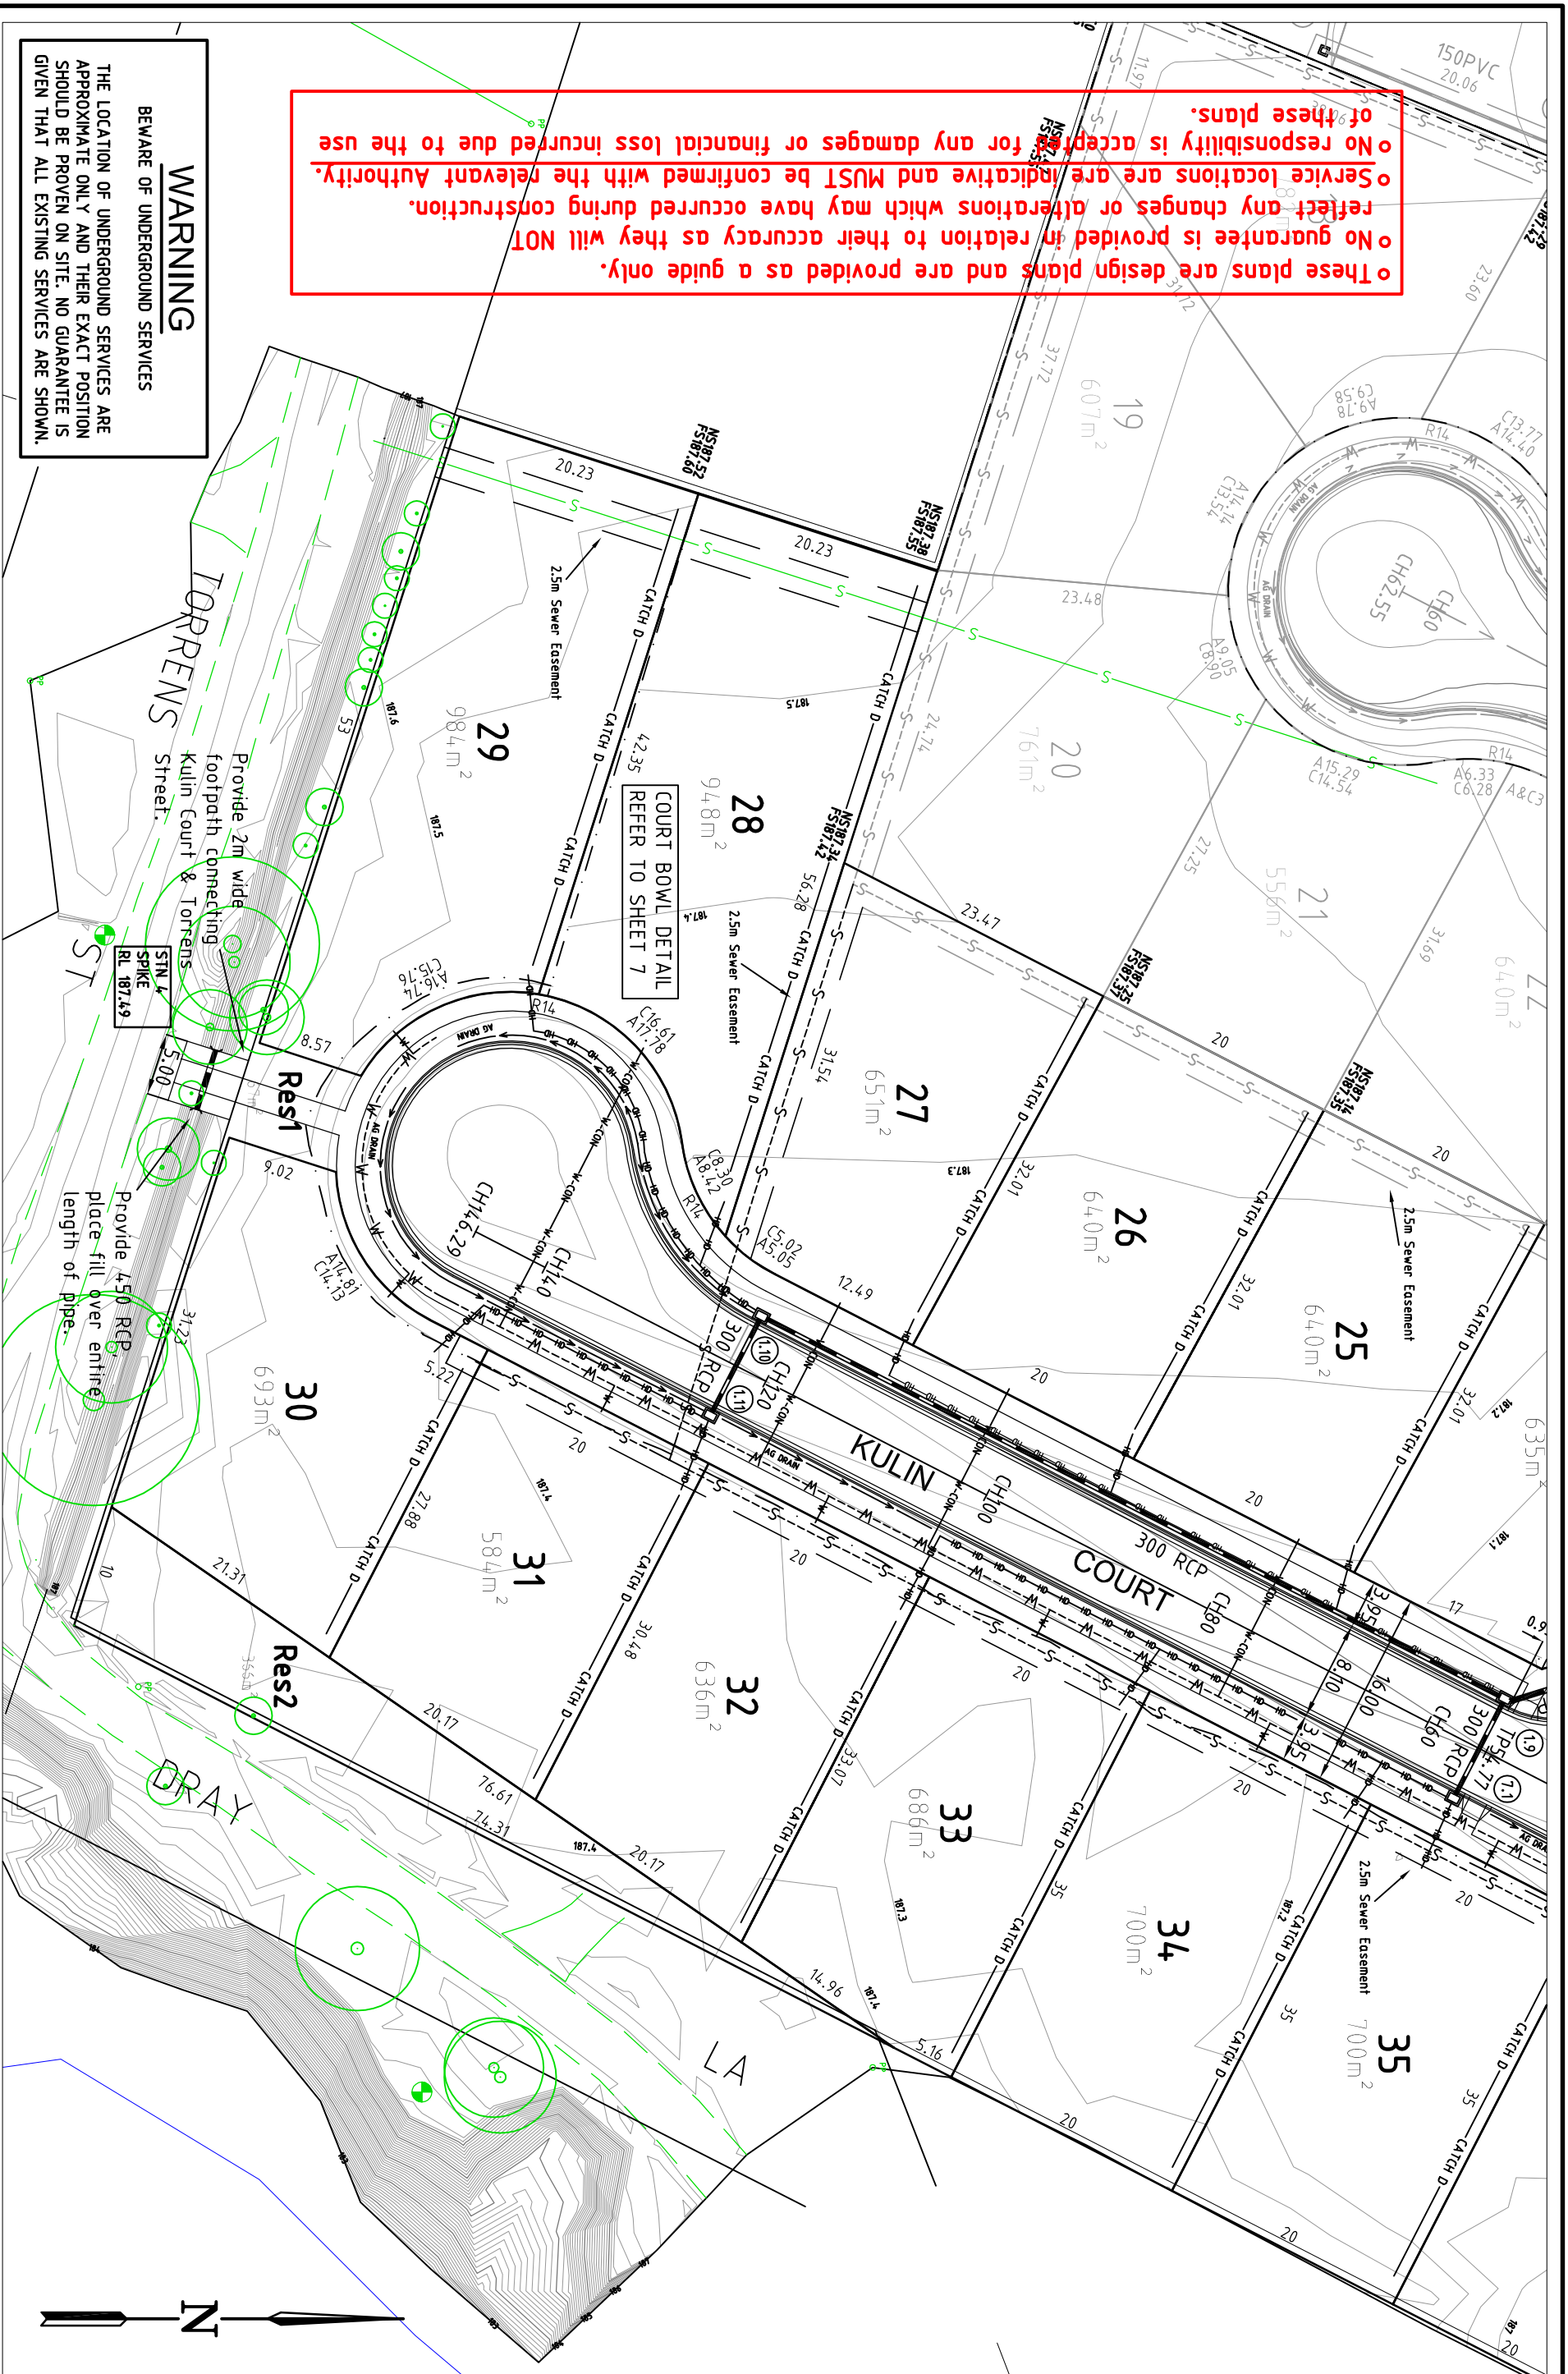

6	Designed	R. Dawborn	Aug 2010	Checked	A. Merrens	Aug 2010	Notes/Legend	PLEASE NOTE THAT CONTOURS SHOWN ON PLAN INDICATE THE APPROXIMATE FINISHED SURFACE	<p>TERRACO P/L ABN 12 681 695 776 Corner Jewell Court & Rowena Street Bendigo Vic 3550 Ph: 03 5442 5799 Fax: 03 5441 5506 E: info@terraco.com.au</p>	City Of Greater Bendigo - Marong Arbor Estates Pty. Ltd. Leslie Street - Stage 2 Layout Plan
5	Original Issue	16/8/2010	Approved							
4	Draft	13/8/2010								
3	Revision Description						Scale (m)	1500 0 5 10	Drawing file: LTO Ref: - Council Ref: DS/270/2010 Colban Ref: - Our Ref: 03021 Version: 1 Sheet: 4 of 16	
2							All lengths are in metres and all levels are to Australian Height Datum (Original Sheet Size is A3)			
1										

These plans are design plans and are provided as a guide only.
 No guarantee is provided in relation to their accuracy as they will NOT
 reflect any changes or alterations which may have occurred during construction.
 Service locations are are indicative and MUST be confirmed with the relevant Authority.
 No responsibility is accepted for any damages or financial loss incurred due to the use
 of these plans.

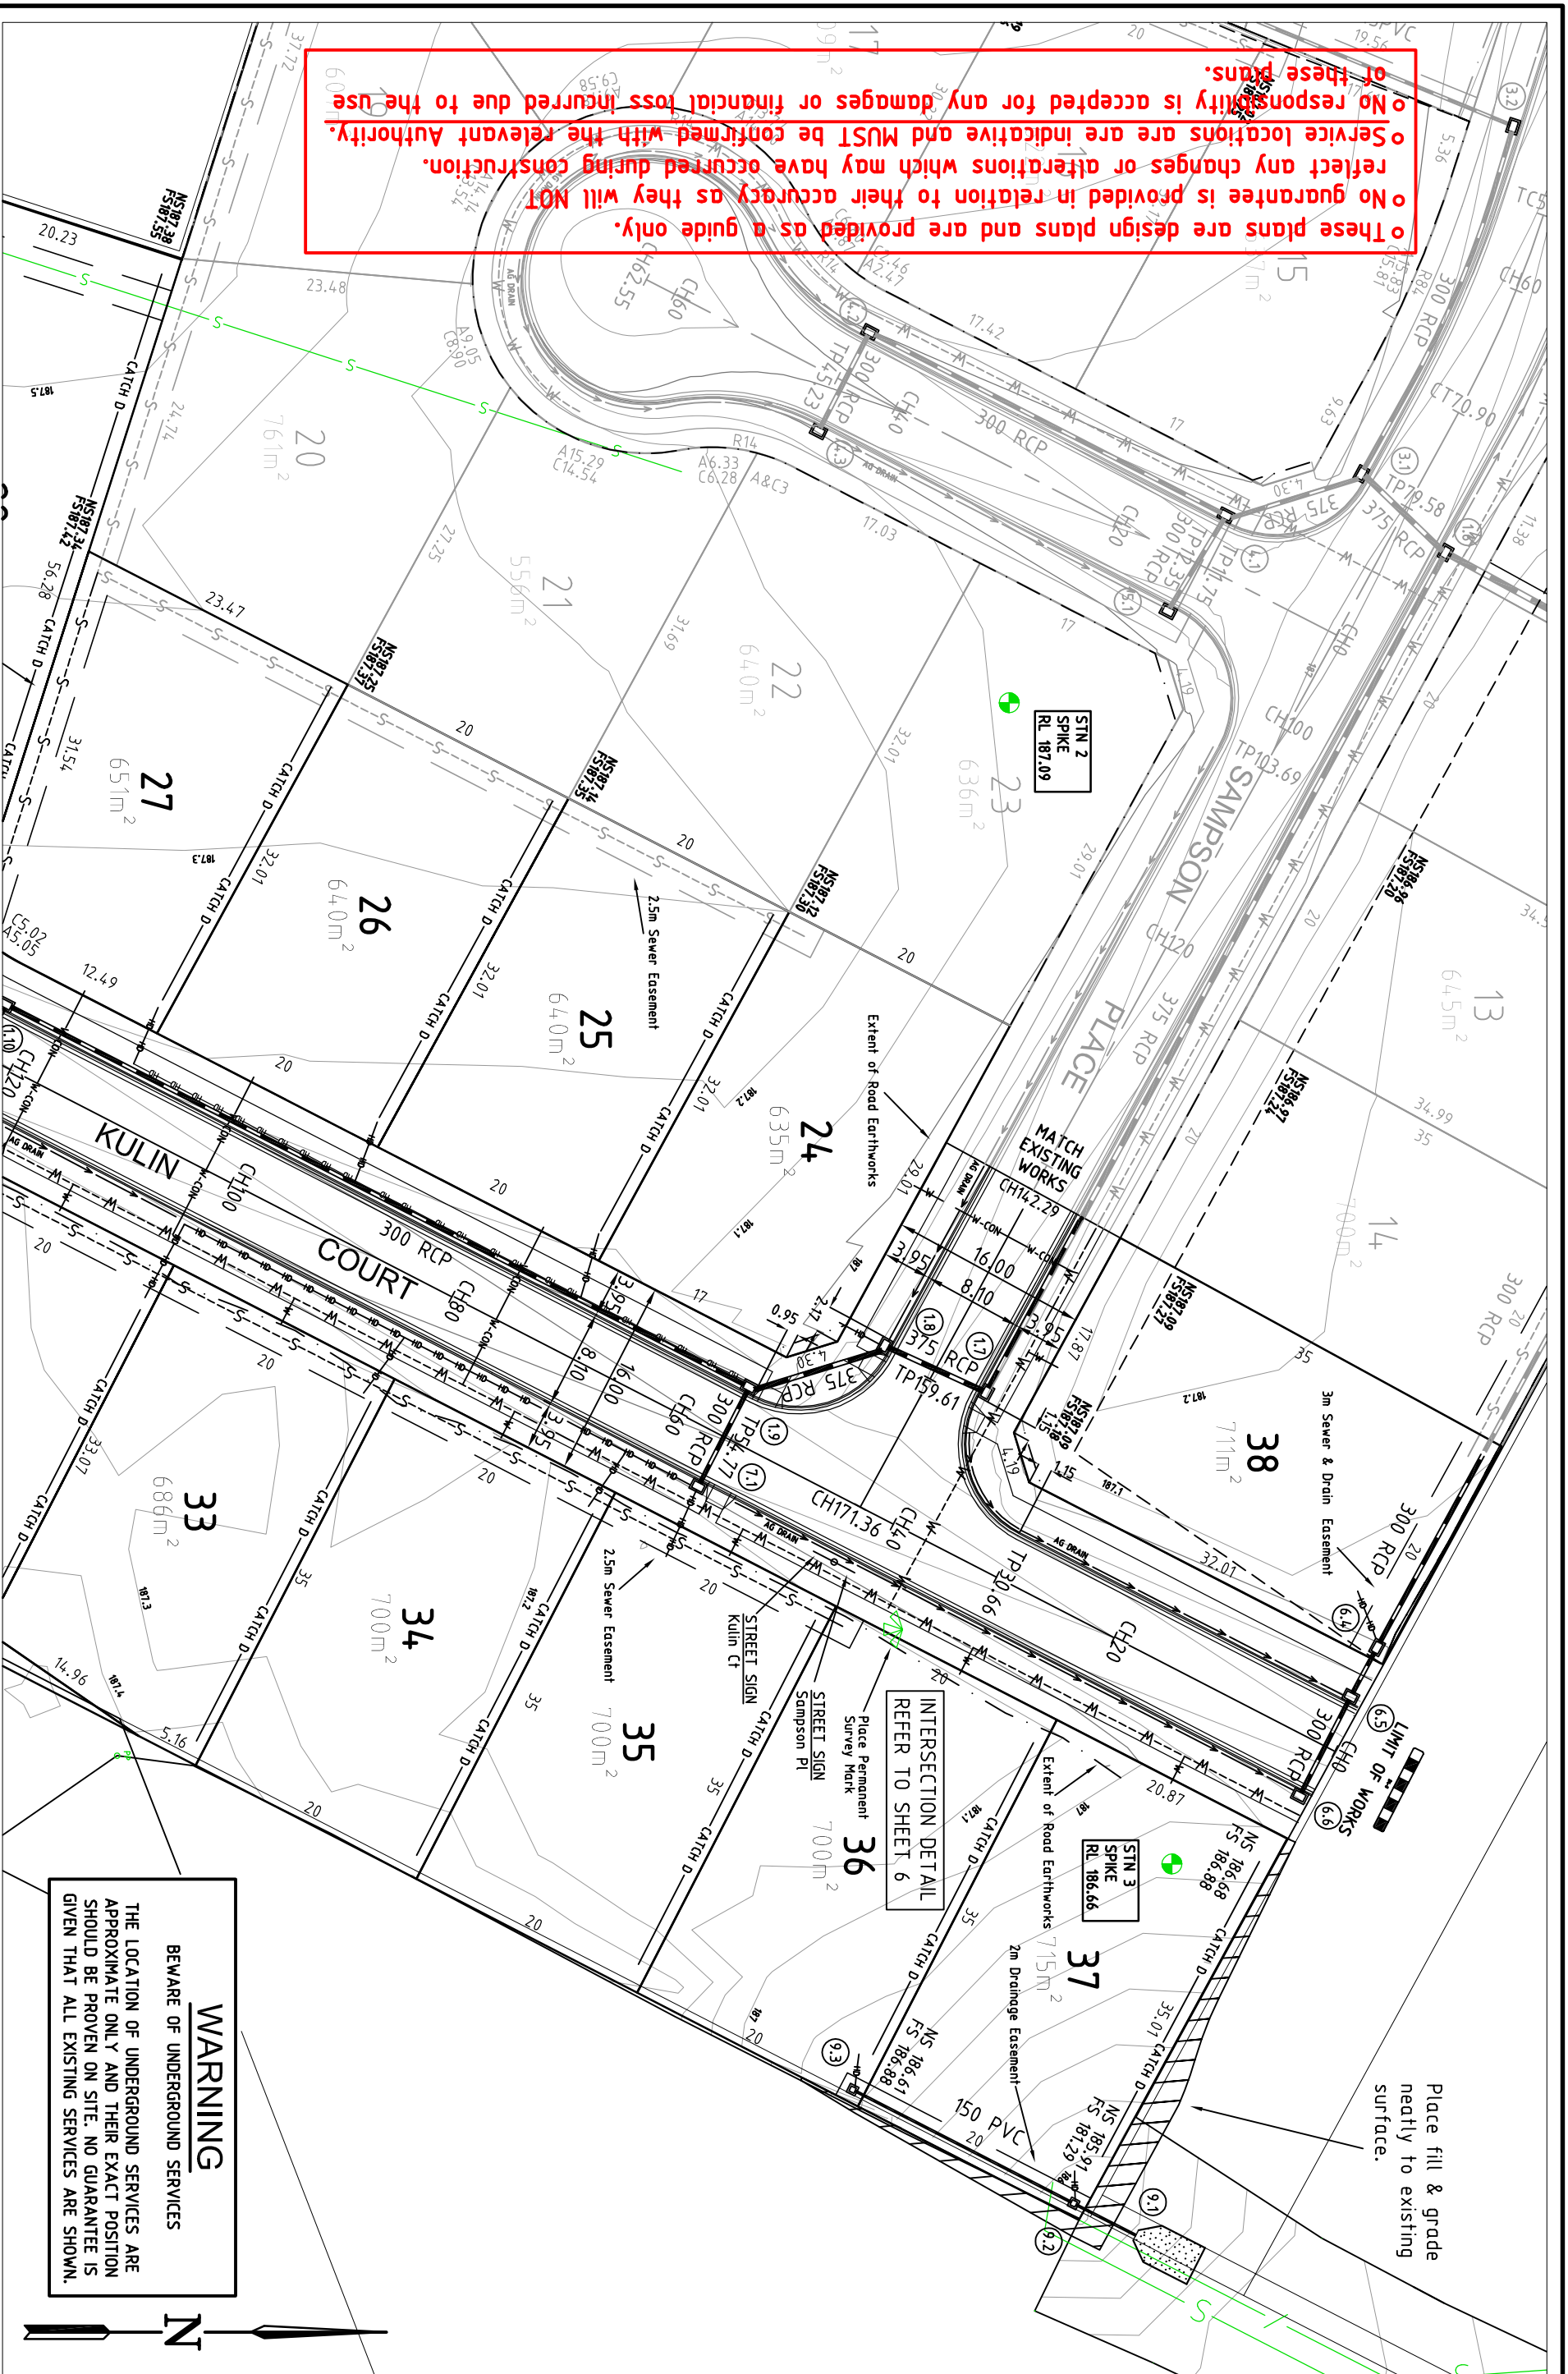

WARNING

BEWARE OF UNDERGROUND SERVICES

THE LOCATION OF UNDERGROUND SERVICES ARE APPROXIMATE ONLY AND THEIR EXACT POSITION SHOULD BE PROVEN ON SITE. NO GUARANTEE IS GIVEN THAT ALL EXISTING SERVICES ARE SHOWN.

6			
5	Designed	R. Dawborn	Aug 2010
4	Checked	A. Merriens	Aug 2010
3	Approved		
2	Original Issue		16/8/2010
1	Draft		13/8/2010
0	Revision Description		Date


Notes/Legend

PLEASE NOTE THAT CONTOURS SHOWN ON PLAN INDICATE THE APPROXIMATE FINISHED SURFACE

TERRACO

Civil Engineers
Project Managers
Development Consultants

TERRACO P/L
ABN 12 681 695 776
Corner Jewell Court
& Rowena Street
Bendigo Vic 3550
Ph: 03 5442 5799
Fax: 03 5441 5596
E: info@terraco.com.au

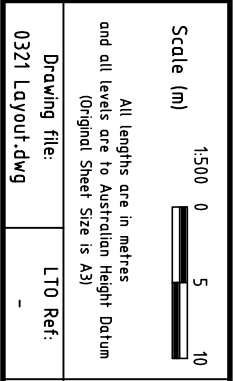

City Of Greater Bendigo - Marong

Arbor Estates Pty. Ltd.
Leslie Street - Stage 2
Layout Plan 2

Council Ref: Coliban Ref: Our Ref: Version Sheet
DS/270/2010 - 03021 1 5 of 16