


• These plans are design plans and are provided as a guide only.  
 • No guarantee is provided in relation to their accuracy as they will NOT reflect any changes or alterations which may have occurred during construction.  
 • Service locations are are indicative and **MUST** be confirmed with the relevant Authority.  
 • No responsibility is accepted for any damages or financial loss incurred due to the use of these plans.

Ver	Revision Description	Date	Notes/Legend	<p><b>TERRACO</b></p> <p>Civil Engineers Project Managers Development Consultants</p> <p>ABN 12 681 695 776 Corner Jewell Court &amp; Rowena Street Bendigo VIC 3550 Ph: 03 5442 5799 Fax: 03 5441 5506 E: info@terraco.com.au</p>	<p>City of Greater Bendigo - Marong Arbor Estates Pty Ltd Marong Links - Stage Two Layout Plan</p>
6	Original Issue	30/11/2012	<p>Designed R. Dawborn Nov 2012</p> <p>Checked A. Mertens Nov 2012</p> <p>Approved</p>	<p>Scale (m)</p> <p>1500 0 5 10</p> <p>All lengths are in metres and all levels are to Australian Height Datum (Original Sheet Size is A3)</p>	<p>Council Ref: DS/404/2011</p> <p>Caliban Ref: ME -</p> <p>Our Ref: 12088</p> <p>Version 1</p> <p>Sheet 5 of 25</p>
5	Draft	26/10/2012	<p>Please note that contours shown on plan indicate the approximate finished surface contour interval 0.1m</p>	<p>Drawing file: LTO Ref: PS 709668M</p>	
4					
3					
2					
1					
0					

o These plans are design plans and are provided as a guide only.  
o No guarantee is provided in relation to their accuracy as they will NOT reflect any changes or alterations which may have occurred during construction.  
o Service locations are indicative and MUST be confirmed with the relevant Authority.  
o No responsibility is accepted for any damages or financial loss incurred due to the use of these plans.

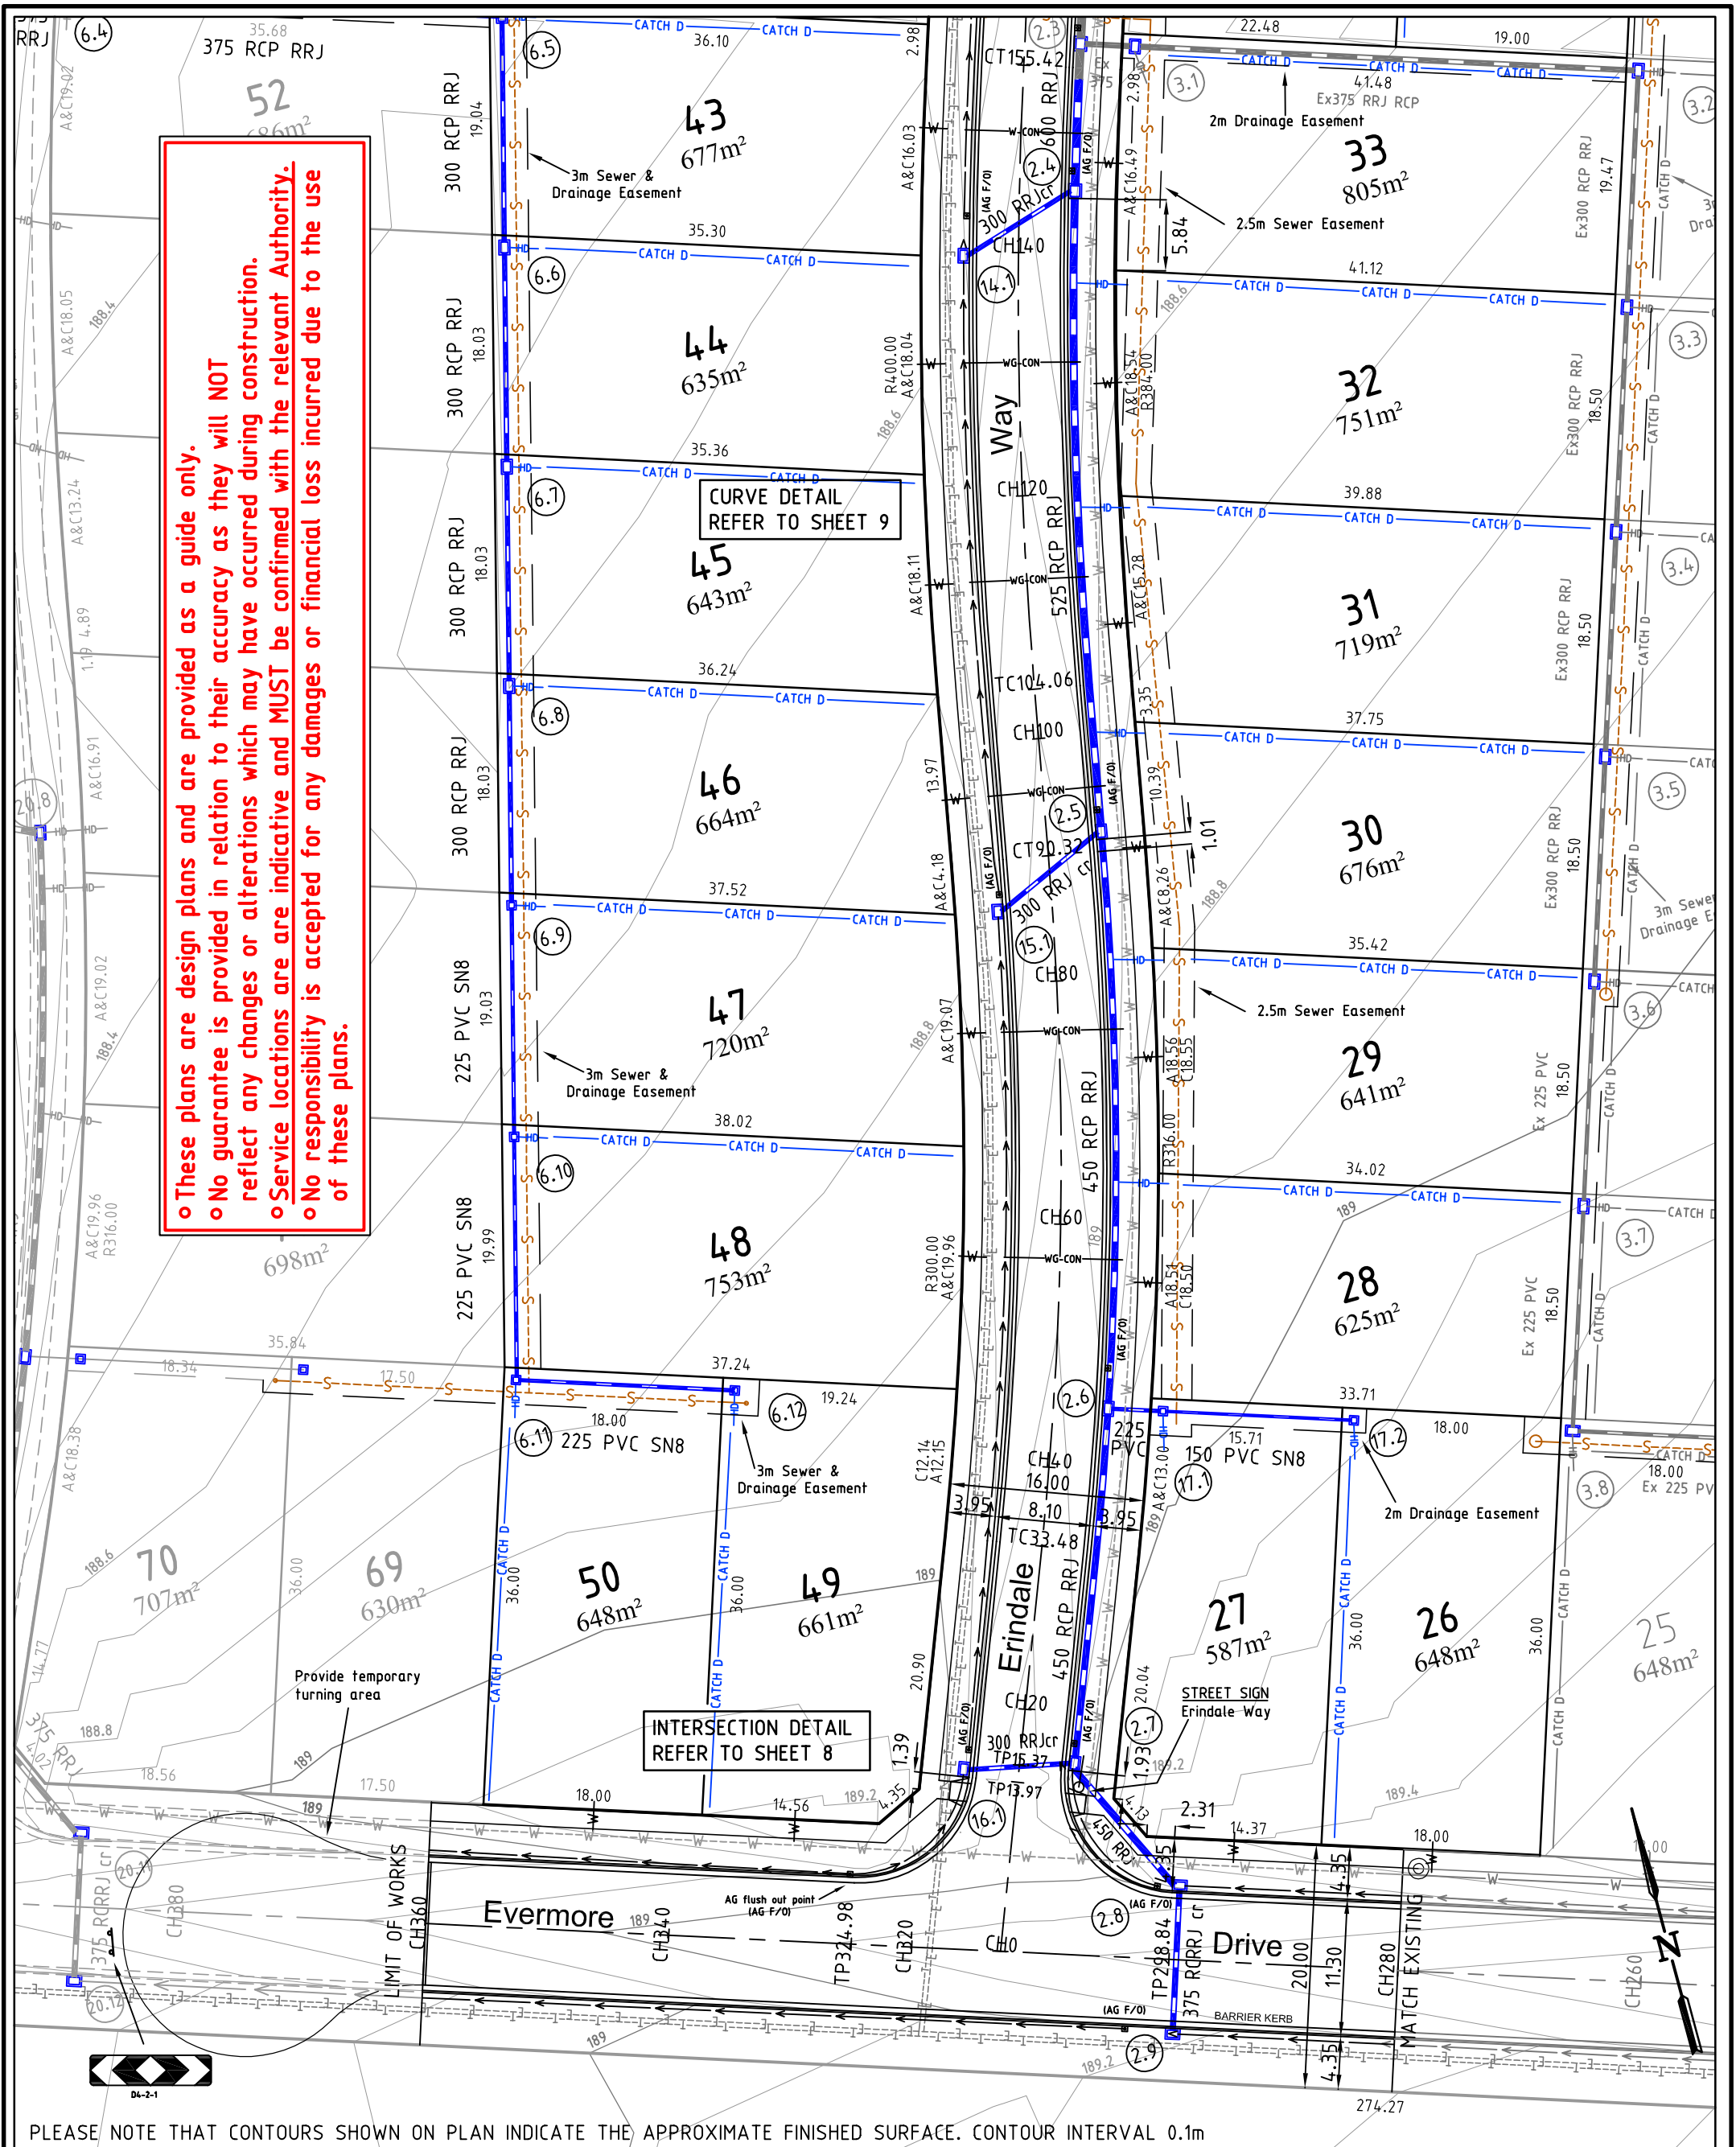

PLEASE NOTE THAT CONTOURS SHOWN ON PLAN INDICATE THE APPROXIMATE FINISHED SURFACE. CONTOUR INTERVAL 0.1m

3		
2		
1	Original Issue	30/11/2012
0	Draft	26/10/2012
Ver	Revision Description	Date
Designed	Checked	Approved
R. Dawborn	A. Mertens	
Nov 2012	Nov 2012	

**TERRACO**  
Civil Engineers  
Project Managers  
Development Consultants

**Terraco P/L**  
ABN 12 681 695 776  
Corner Jewell Court  
& Rowena Street  
Bendigo Vic 3550  
Ph: 03 5442 5799  
Fax: 03 5441 5506  
E: info@terraco.com.au

Scale (m) HOR 0 5 10

All lengths are in metres  
and all levels are to Australian Height Datum  
(Original Sheet Size is A3)

Drawing file: LTO Ref: Council Ref: Coliban Ref: Our Ref: Version Sheet  
12088 Layout.dwg PS 709668M DS/404/2011 ME - 12088 1 6 of 25

City Of Greater Bendigo - Marong  
**Arbor Estates Pty Ltd**  
Marong Links - Stage Two  
Layout Plan 2