


• These plans are design plans and are provided as a guide only.
 • No guarantee is provided in relation to their accuracy as they will NOT reflect any changes or alterations which may have occurred during construction.
 • Service locations are indicative and MUST be confirmed with the relevant Authority.
 • No responsibility is accepted for any damages or financial loss incurred due to the use of these plans.

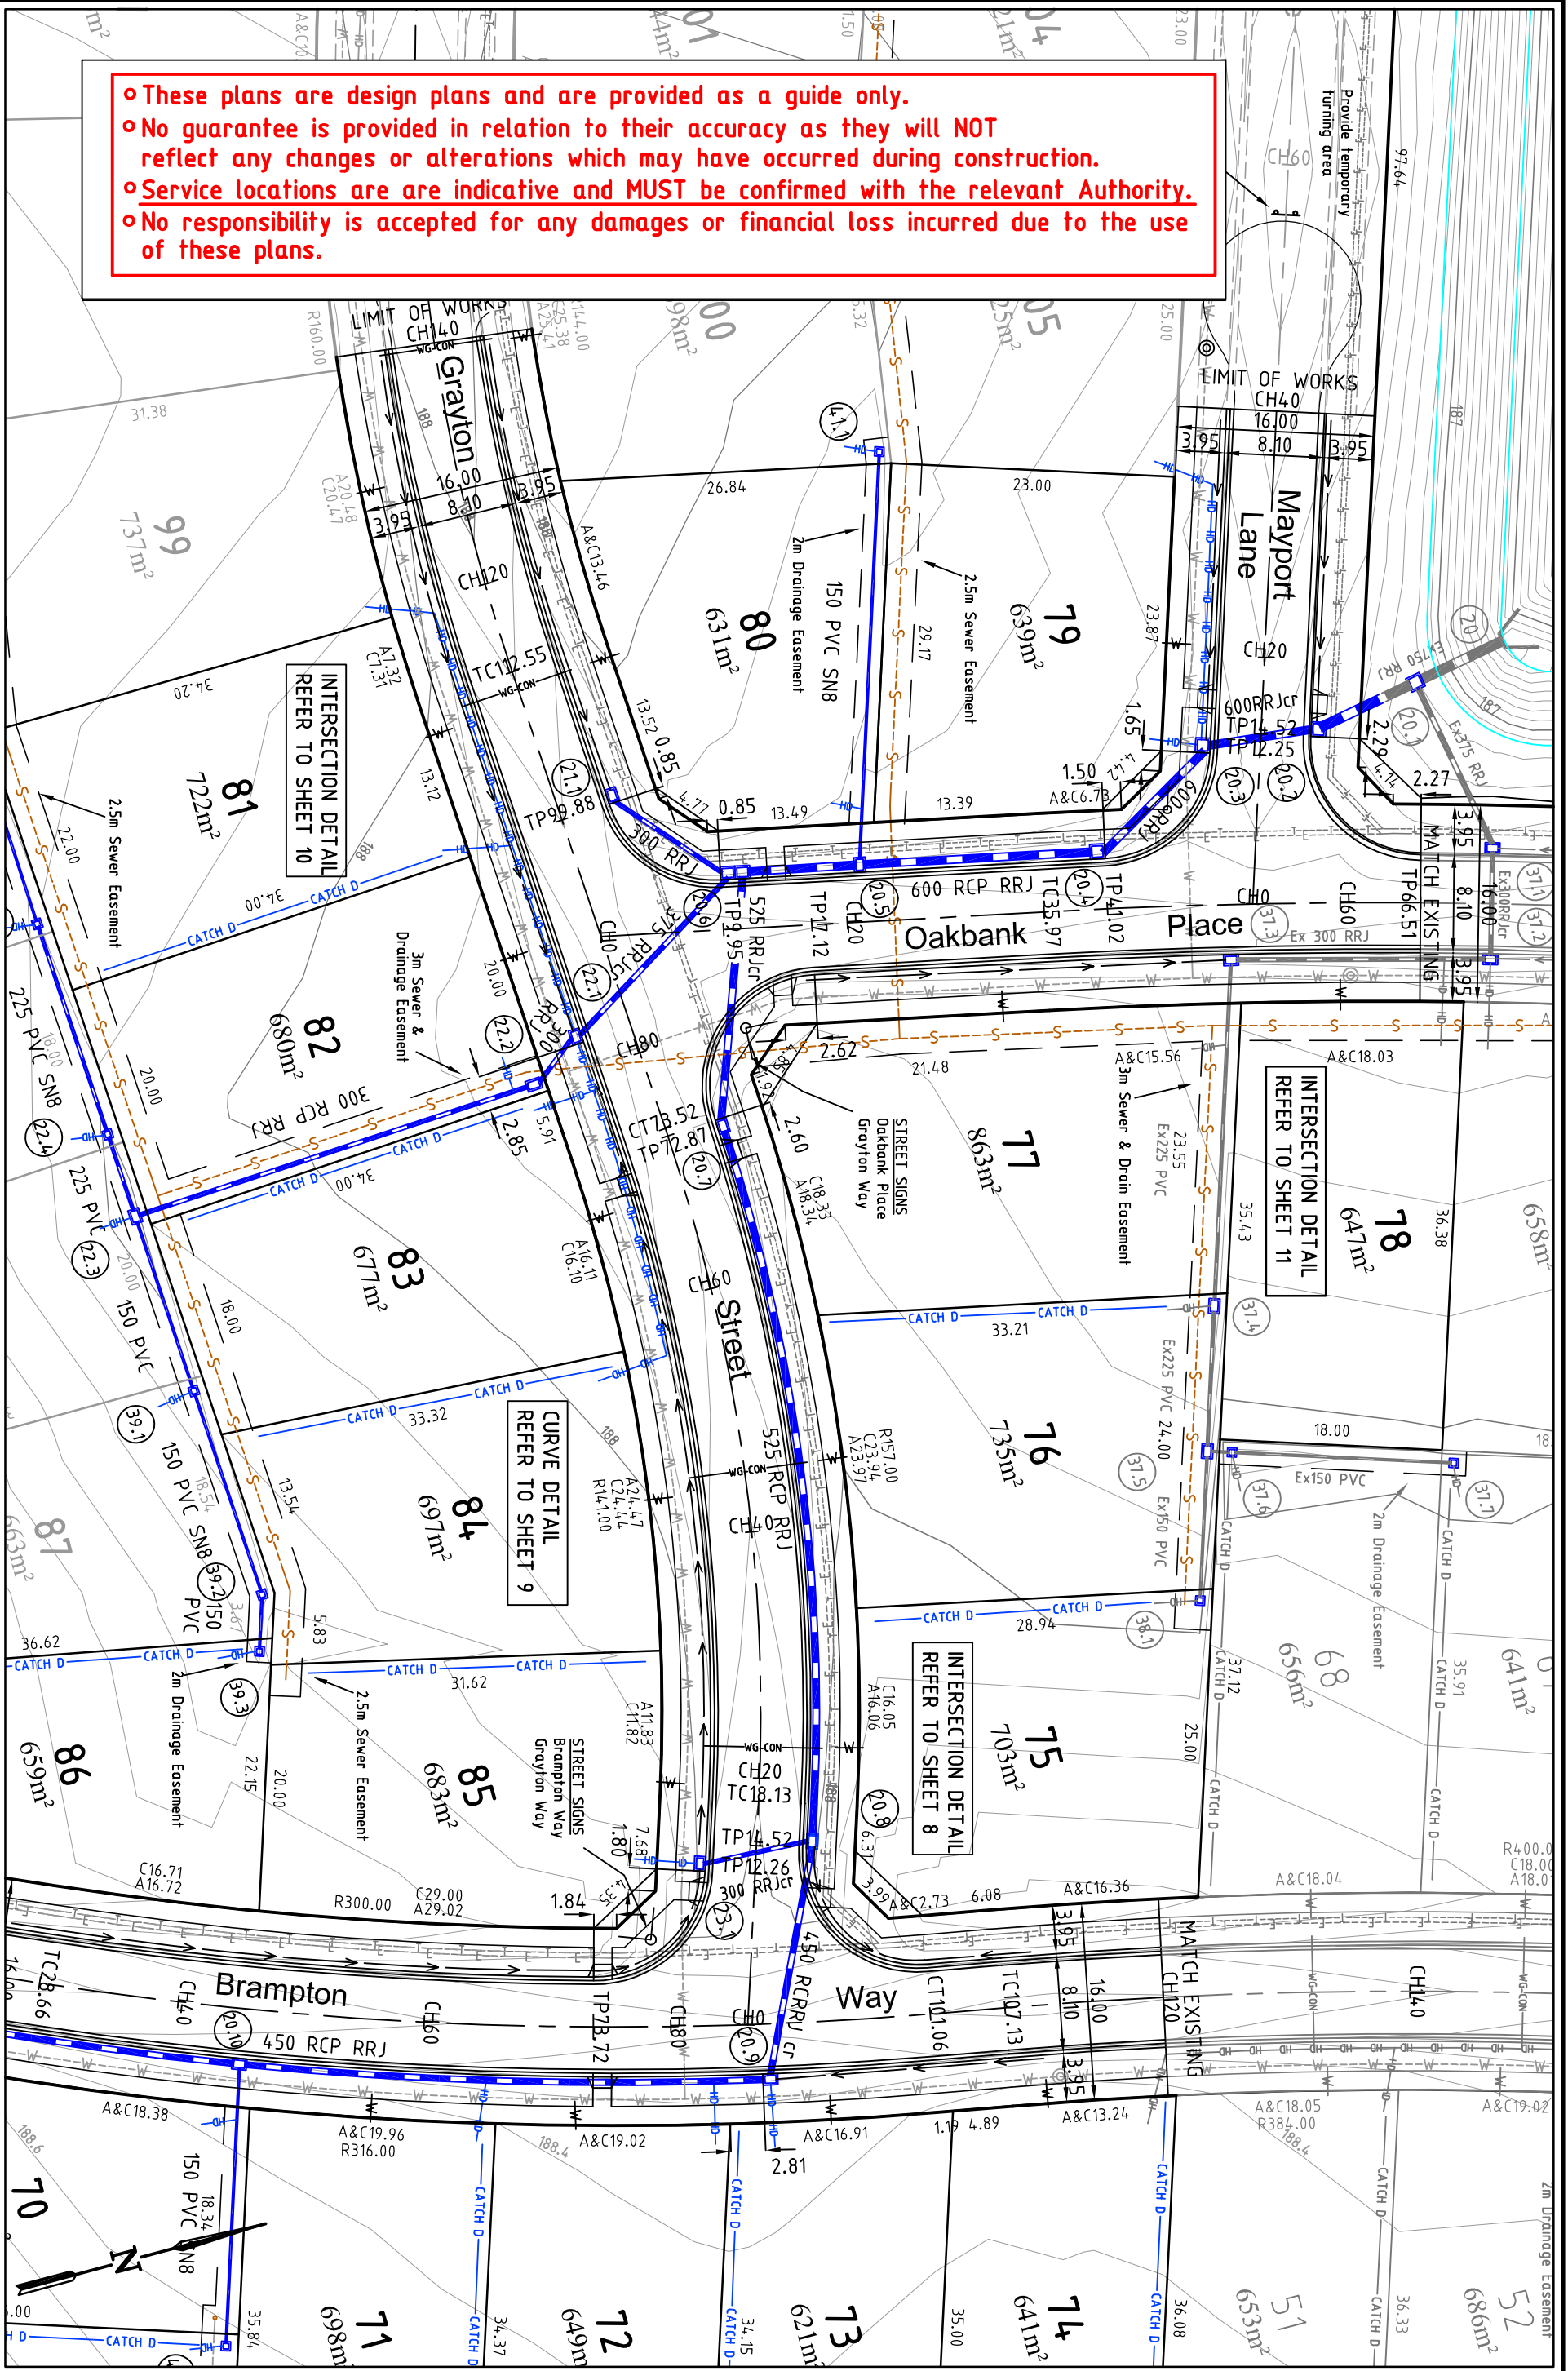

6	Original Issue	5/8/2013
5	Draft	11/6/2013
4	Revision Description	
3		
2		
1		
0		

Designed	R. Dawborn	Aug 2013
Checked	A. Mertens	Aug 2013
Approved		

Notes/Legend
 PLEASE NOTE THAT CONTOURS SHOWN ON PLAN INDICATE THE APPROXIMATE FINISHED SURFACE CONTOUR INTERVAL 0.1m


TERRACO
 Civil Engineers
 Project Managers
 Development Consultants
 Terraco P/L
 ABN 12 681 695 776
 Corner Jewell Court
 & Rowena Street
 Bendigo VIC 3550
 Ph: 03 5442 5799
 E: info@terraco.com.au

Scale (m)
 1500 0 5 10
 All lengths are in metres
 and all levels are to Australian Height Datum
 (Original Sheet Size is A3)

Drawing file: 13042 Layout.dwg
 LTO Ref: PS -
 Council Ref: DS/404/2011
 Caliban Ref: ME -
 Our Ref: 13042
 Version: 1
 Sheet: 5 of 33

City of Greater Bendigo - Marong
 Arbor Estates Pty Ltd
 Marong Links - Stage Four
 Layout Plan

• These plans are design plans and are provided as a guide only.
 • No guarantee is provided in relation to their accuracy as they will NOT reflect any changes or alterations which may have occurred during construction.
 • Service locations are indicative and MUST be confirmed with the relevant Authority.
 • No responsibility is accepted for any damages or financial loss incurred due to the use of these plans.

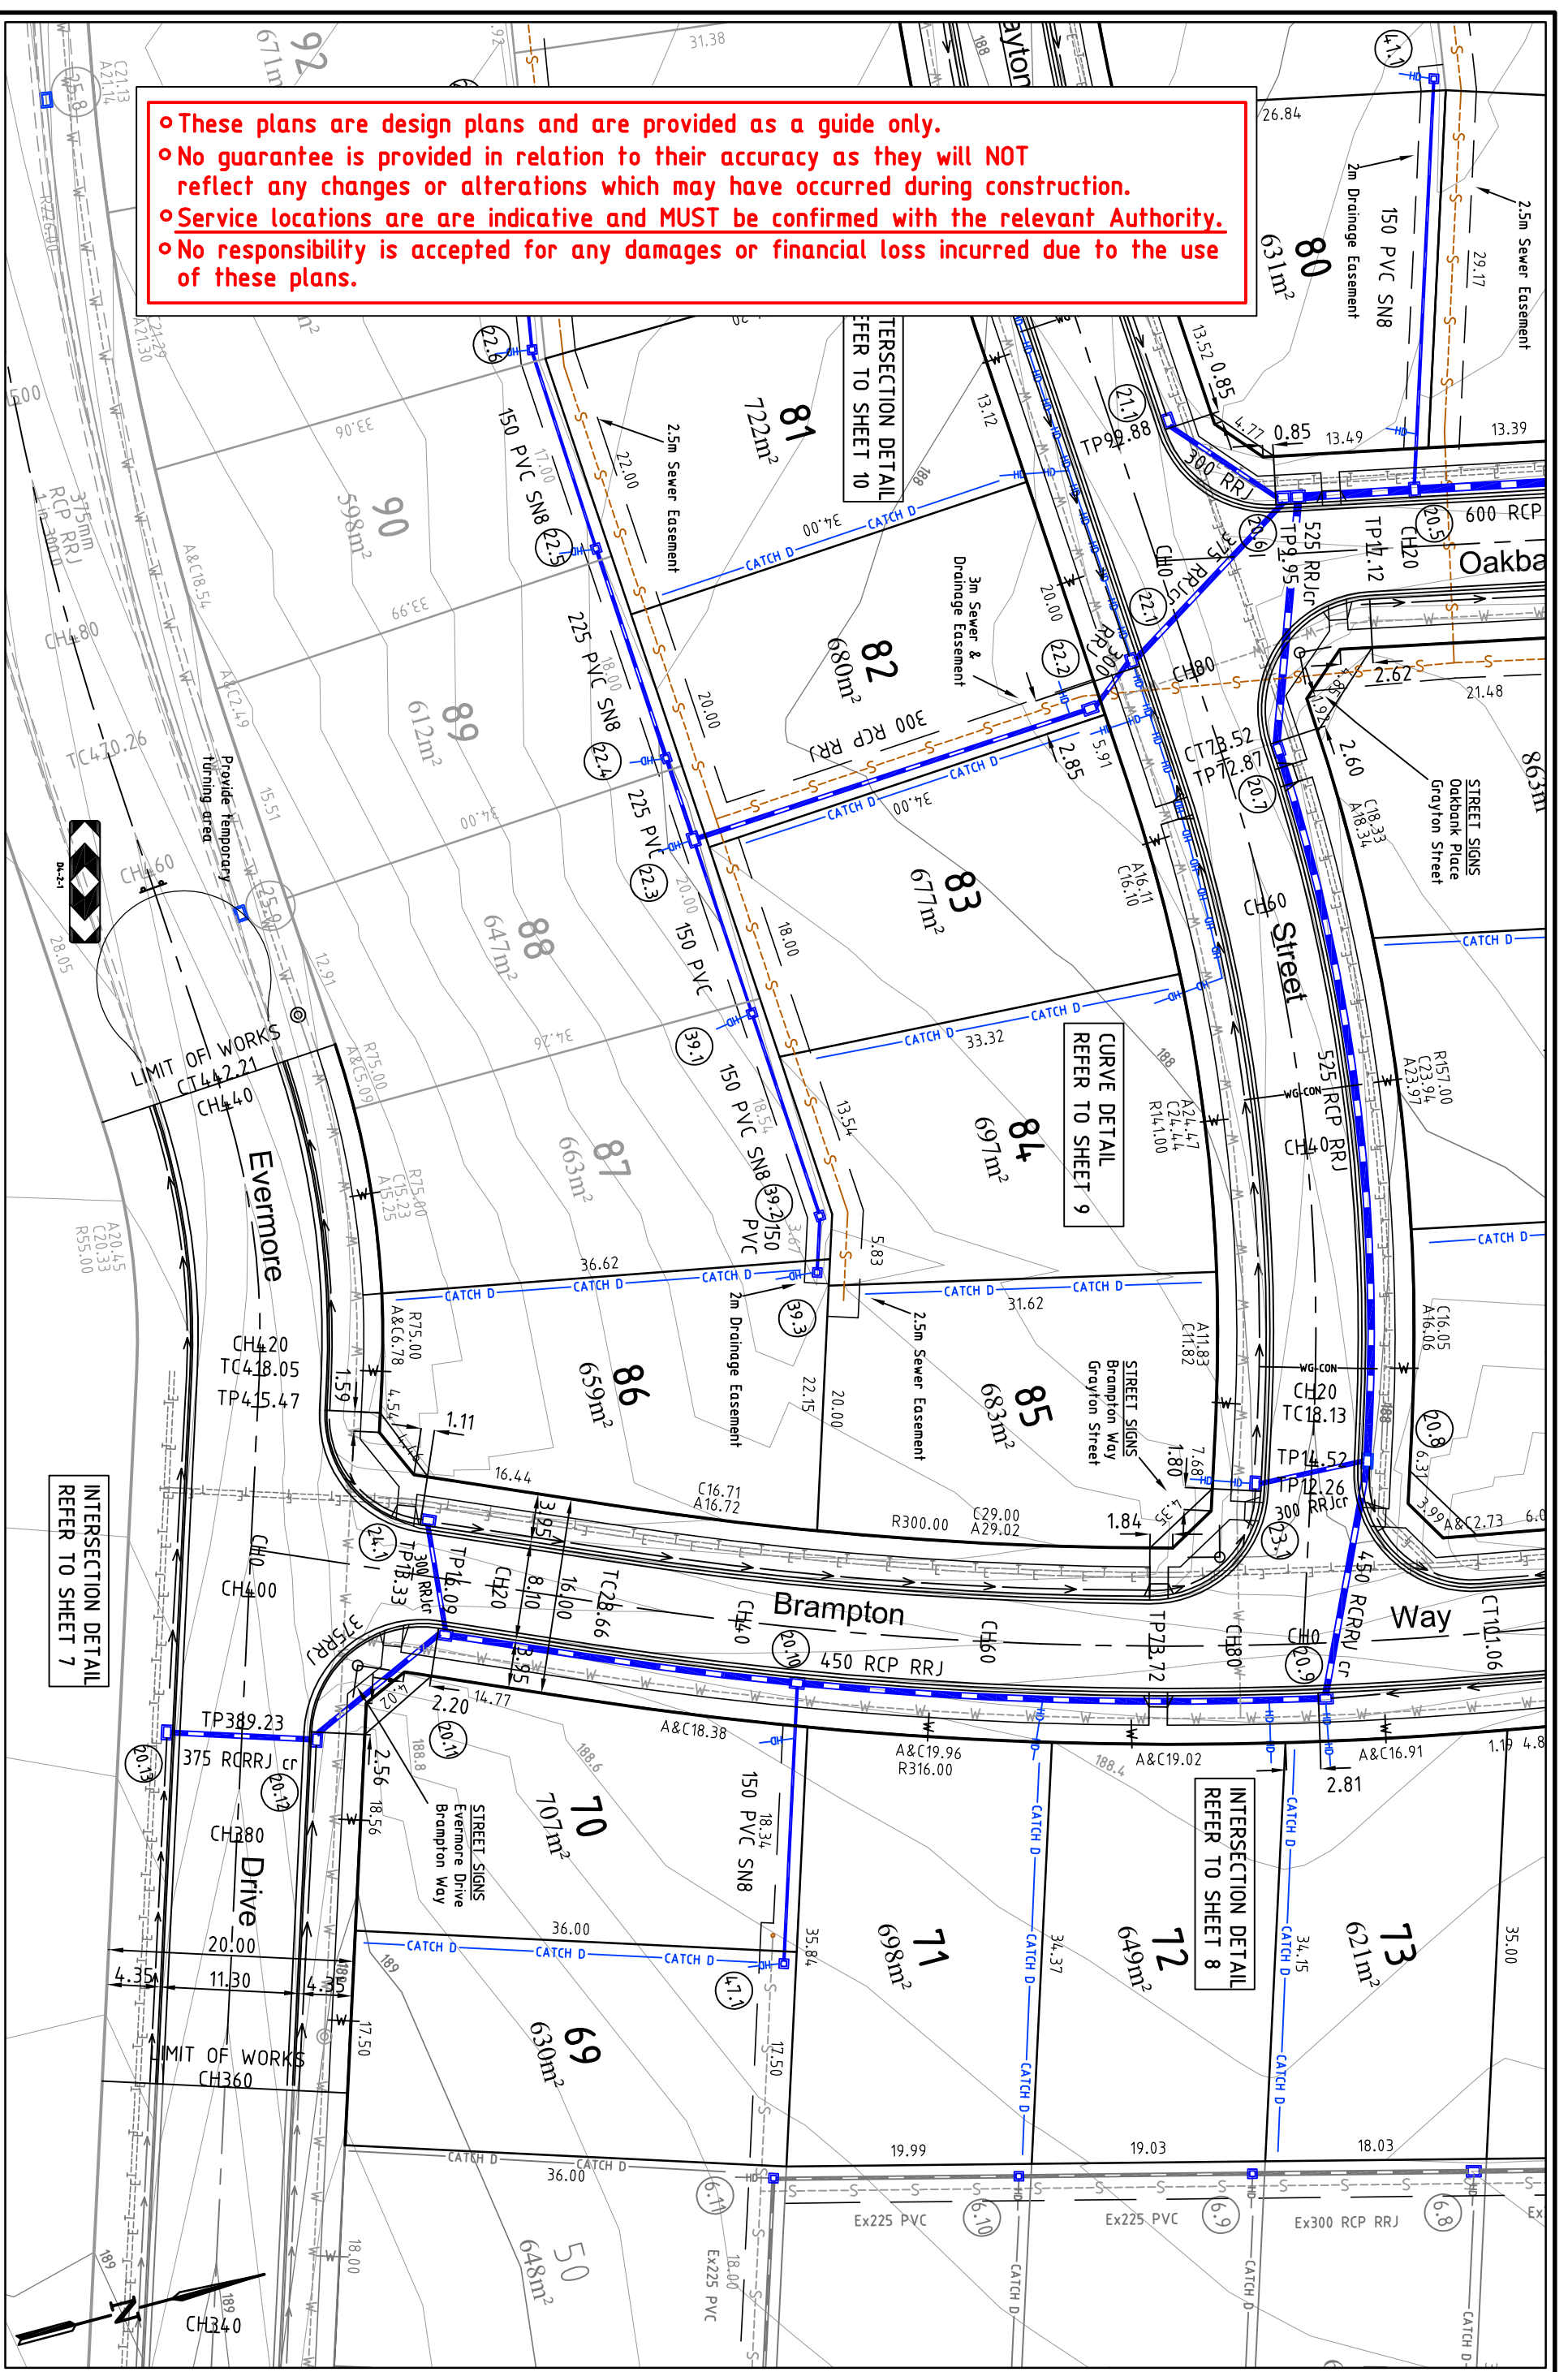

6	Revision Description	Date	Notes/Legend	Terraco P/L	Scale (m)	Drawing file:	Council Ref:	Our Ref:	Version	Sheet
5	Original Issue	5/8/2013	PLEASE NOTE THAT CONTOURS SHOWN ON PLAN INDICATE THE APPROXIMATE FINISHED SURFACE CONTOUR INTERVAL 0.1m	ABN 12 681 695 776	1:500	13042_L0yout.dwg	DS/404/2011	13042	1	6 of 33
4	Draft	11/6/2013		Corner Jewell Court & Rowena Street Bendigo VIC 3550 Ph: 03 5442 5799 E: info@terraco.com.au	0 5 10					
3	Approved									
2	Checked									
1	Designed									
0	Original Issue									

TERRACO
 Civil Engineers
 Project Managers
 Development Consultants

City of Greater Bendigo - Marong
 Arbor Estates Pty Ltd
 Marong Links - Stage Four
 Layout Plan 2