

Location of Land
 Parish: MARONG
 Township: MARONG
 Section: 9
 Crown Allotment: 2A, 2B, A1(PART), 2(PART)
 Crown Portion: -
 Title References: VOL. FOL.

 Last Plan Reference: LOT D PS720004C
 Postal Address: 7 MCKIMMIE ROAD
 MARONG, VIC 3551

 MGA Co-ordinates: E 243 440
 (of approx. centre of plan) N 5 930 500
 Zone 55

Council Certification and Endorsement
 Council Name: CITY OF GREATER BENDIGO Ref:
 1. This plan is certified under section 6 of the Subdivision Act 1988.
 2. This plan is certified under section 11(7) of the Subdivision Act 1988.
 Date of original certification under section 6 / /
 3. This is a statement of compliance issued under section 21 of the Subdivision Act 1988.

Open Space
 (i) A requirement for public open space under section 18 Subdivision Act 1988 has / has not been made.
 (ii) The requirement has been satisfied.
 (iii) The requirement is to be satisfied in stage

 Council Delegate
 Council seal

 Date / /
 Re-certified under section 11(7) of the Subdivision Act 1988
 Council Delegate
 Council seal
 Date / /

Vesting of Roads or Reserves

Identifier	Council/Body/Person
R-1	CITY OF GREATER BENDIGO
RESERVE No.1	CITY OF GREATER BENDIGO

Notations

Staging This is not a staged subdivision Planning Permit No.DS/404/2011	THIS IS A SPEAR PLAN
--	-----------------------------

Depth Limitation: DOES NOT APPLY

Survey:- This plan is based on survey.
 To be completed where applicable
 This survey has been connected to permanent marks no(s).
 In Proclaimed Survey Area no.

Easement Information

Legend: A - Appurtenant Easement E - Encumbering Easement R - Encumbering Easement (Road)

Easement Reference	Purpose	Width (Metres)	Origin	Land Benefited/In Favour Of
E-1	PIPELINE & ANCILLARY PURPOSES	2.50	THIS PLAN & SECTION 136 OF THE WATER ACT	COLIBAN REGION WATER CORPORATION
E-2	DRAINAGE	2	THIS PLAN	CITY OF GREATER BENDIGO
E-3	DRAINAGE	3	THIS PLAN	CITY OF GREATER BENDIGO
E-3	PIPELINE & ANCILLARY PURPOSES	3	THIS PLAN & SECTION 136 OF THE WATER ACT	COLIBAN REGION WATER CORPORATION
E-4	SEWERAGE	SEE DIAGRAM	PS624949A	COLIBAN REGION WATER CORPORATION

LRS use only _____
 Statement of Compliance / Exemption Statement

 Received
 Date / /

 LRS use only _____
 PLAN REGISTERED
 TIME
 DATE / /
 Assistant Registrar of Titles
 SHEET 1 OF 5 SHEETS



HADDEN FARREN
 LAND SURVEYORS
 188 Breen Street, Golden Square 3555
 Phone 03 544 18074 Fax 03 544 43608
 info@haddenfarren.com.au

LICENSED SURVEYOR (PRINT) PETER J. FARREN
 SIGNATURE DIGITALLY SIGNED DATE _____
 REF 805 VERSION 01


DATE / /
 COUNCIL DELEGATE SIGNATURE
 Original sheet size A3


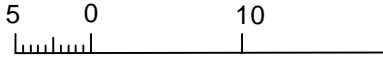
PLAN OF SUBDIVISION

Stage No.

Plan Number

PS720005A

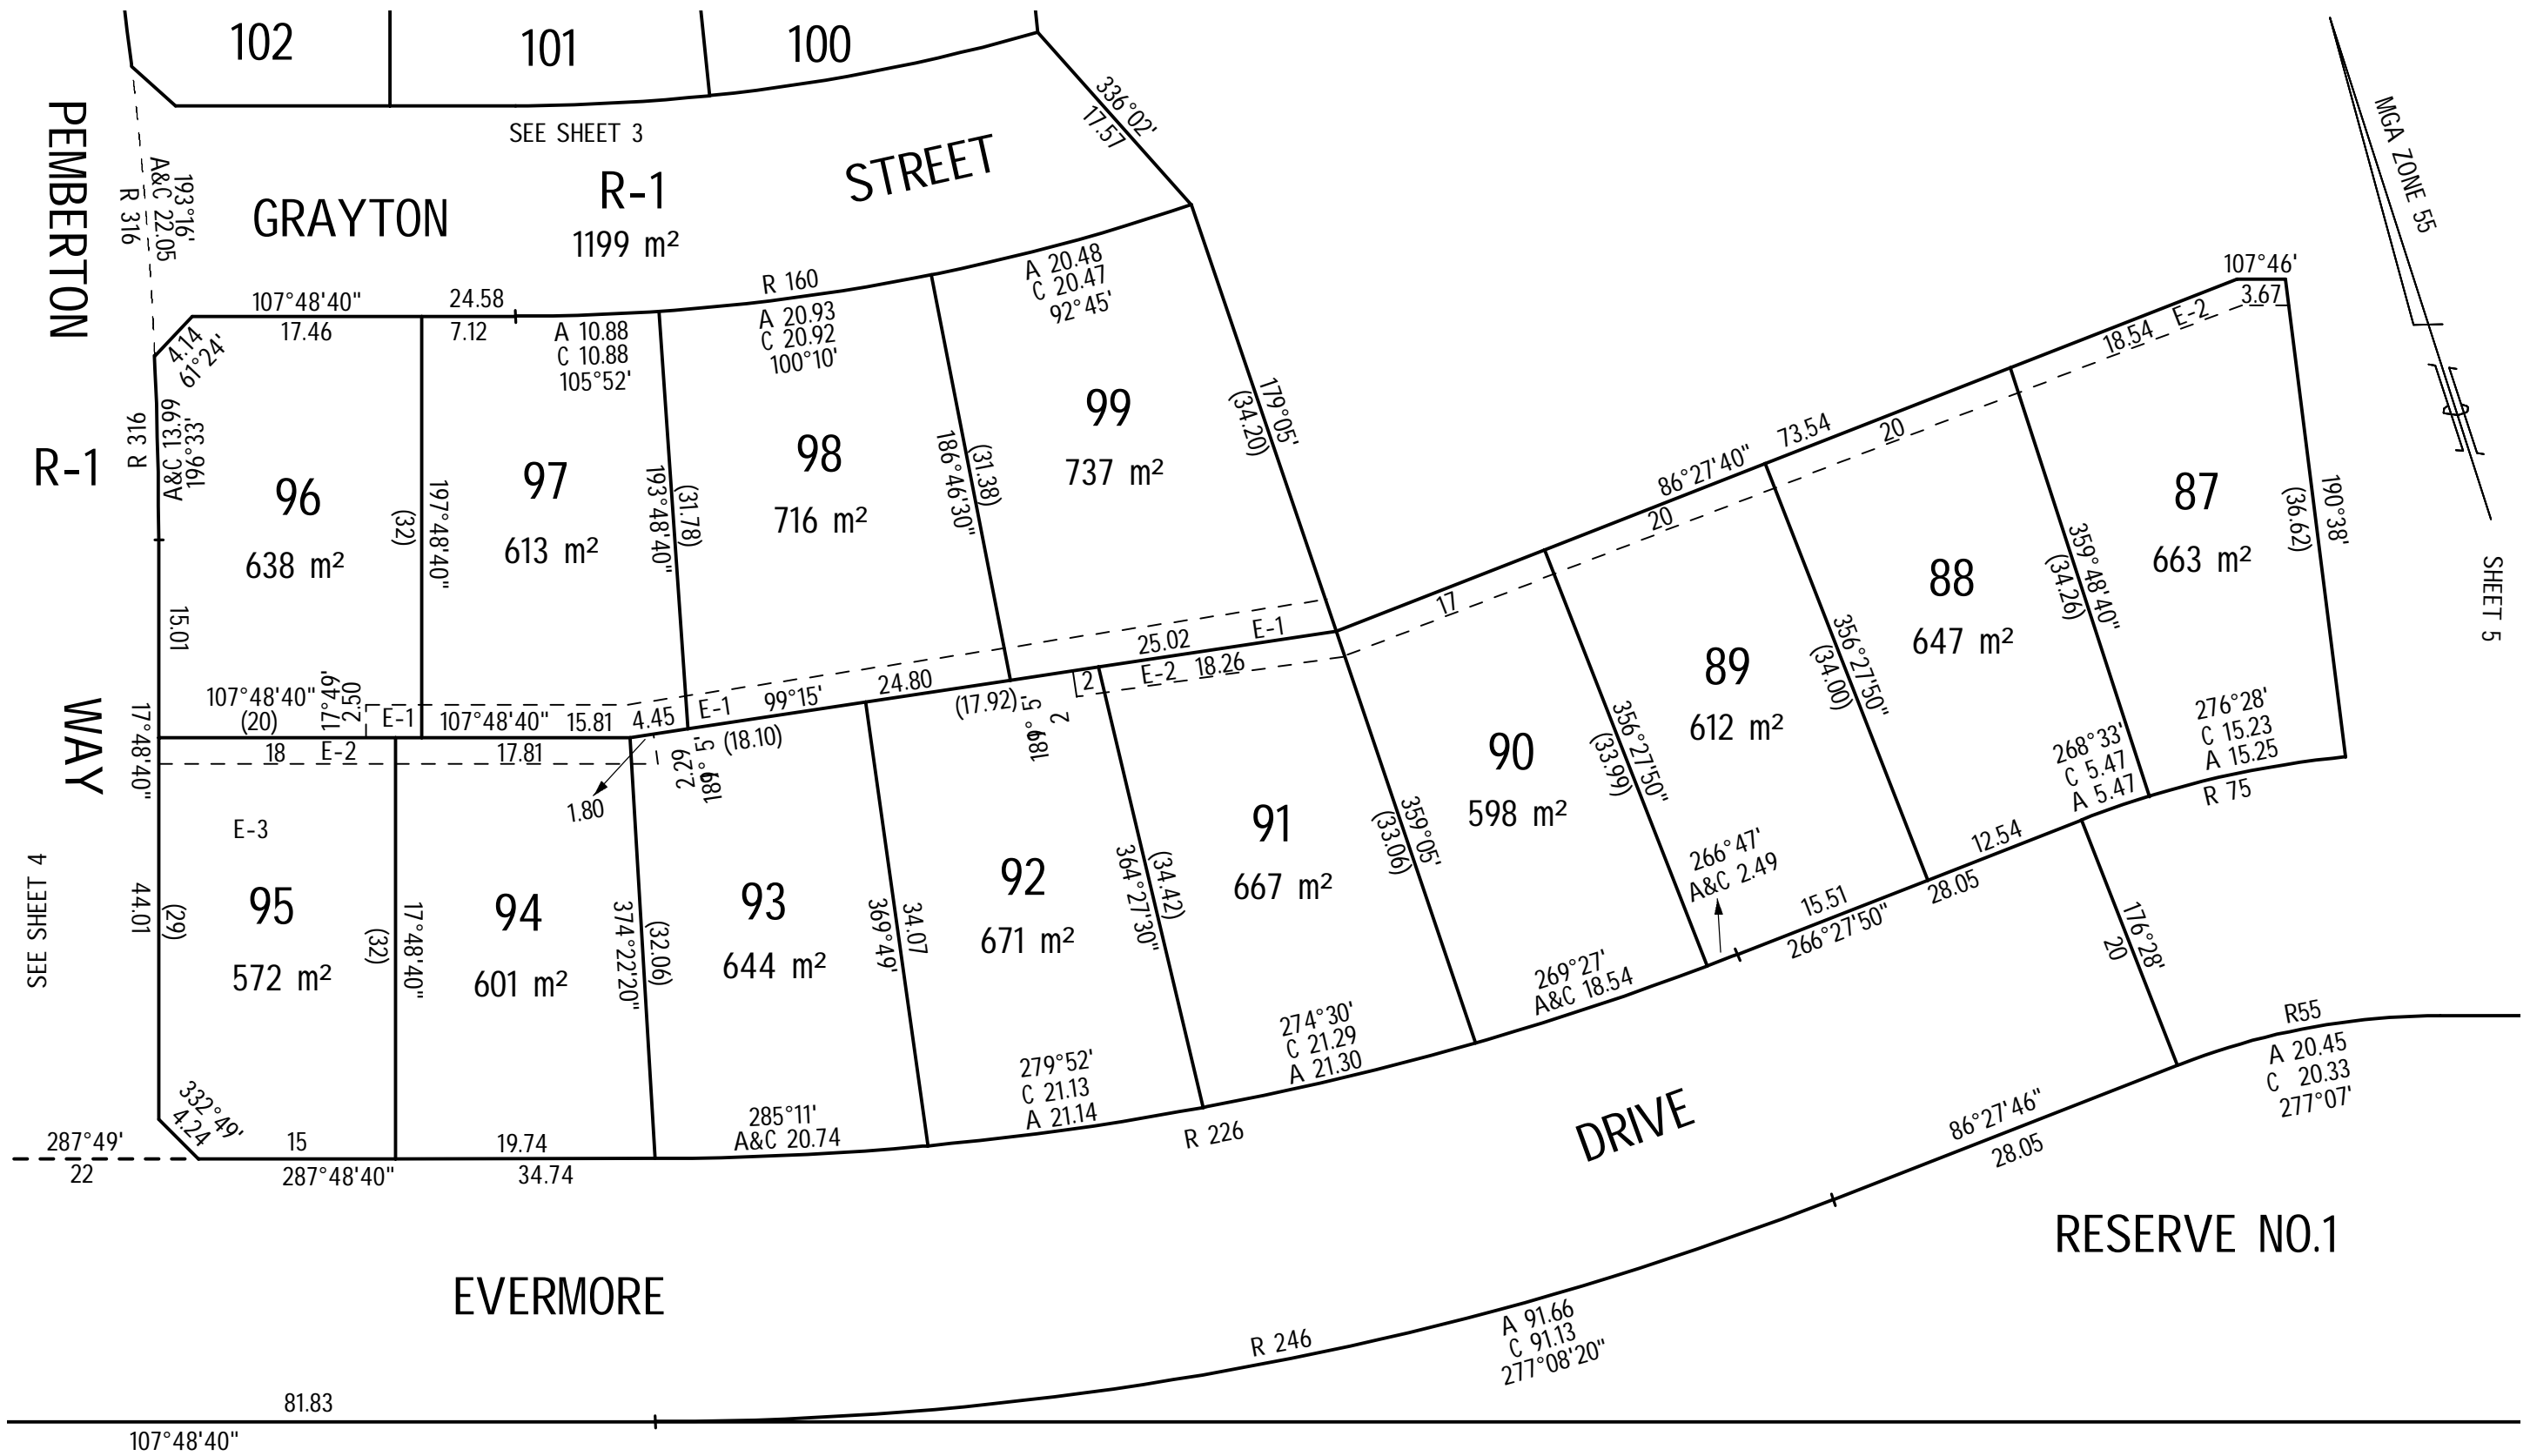


 HADDEN FARREN LAND SURVEYORS 188 Breen Street Golden Square 3555 Phone 03 544 18074 Fax 03 544 43608 info@haddenfarren.com.au	ORIGINAL	SCALE	5 0 10 20  LENGTHS ARE IN METRES	LICENSED SURVEYOR (PRINT) <u>PETER J. FARREN</u> SIGNATURE _____ DIGITALLY SIGNED _____ DATE _____ REF 805 _____ VERSION 01	SHEET 2 DATE / / COUNCIL DELEGATE SIGNATURE _____
	SHEET SIZE A3	SCALE 1:500			

PLAN OF SUBDIVISION

Stage No.


Plan Number

PS720005A

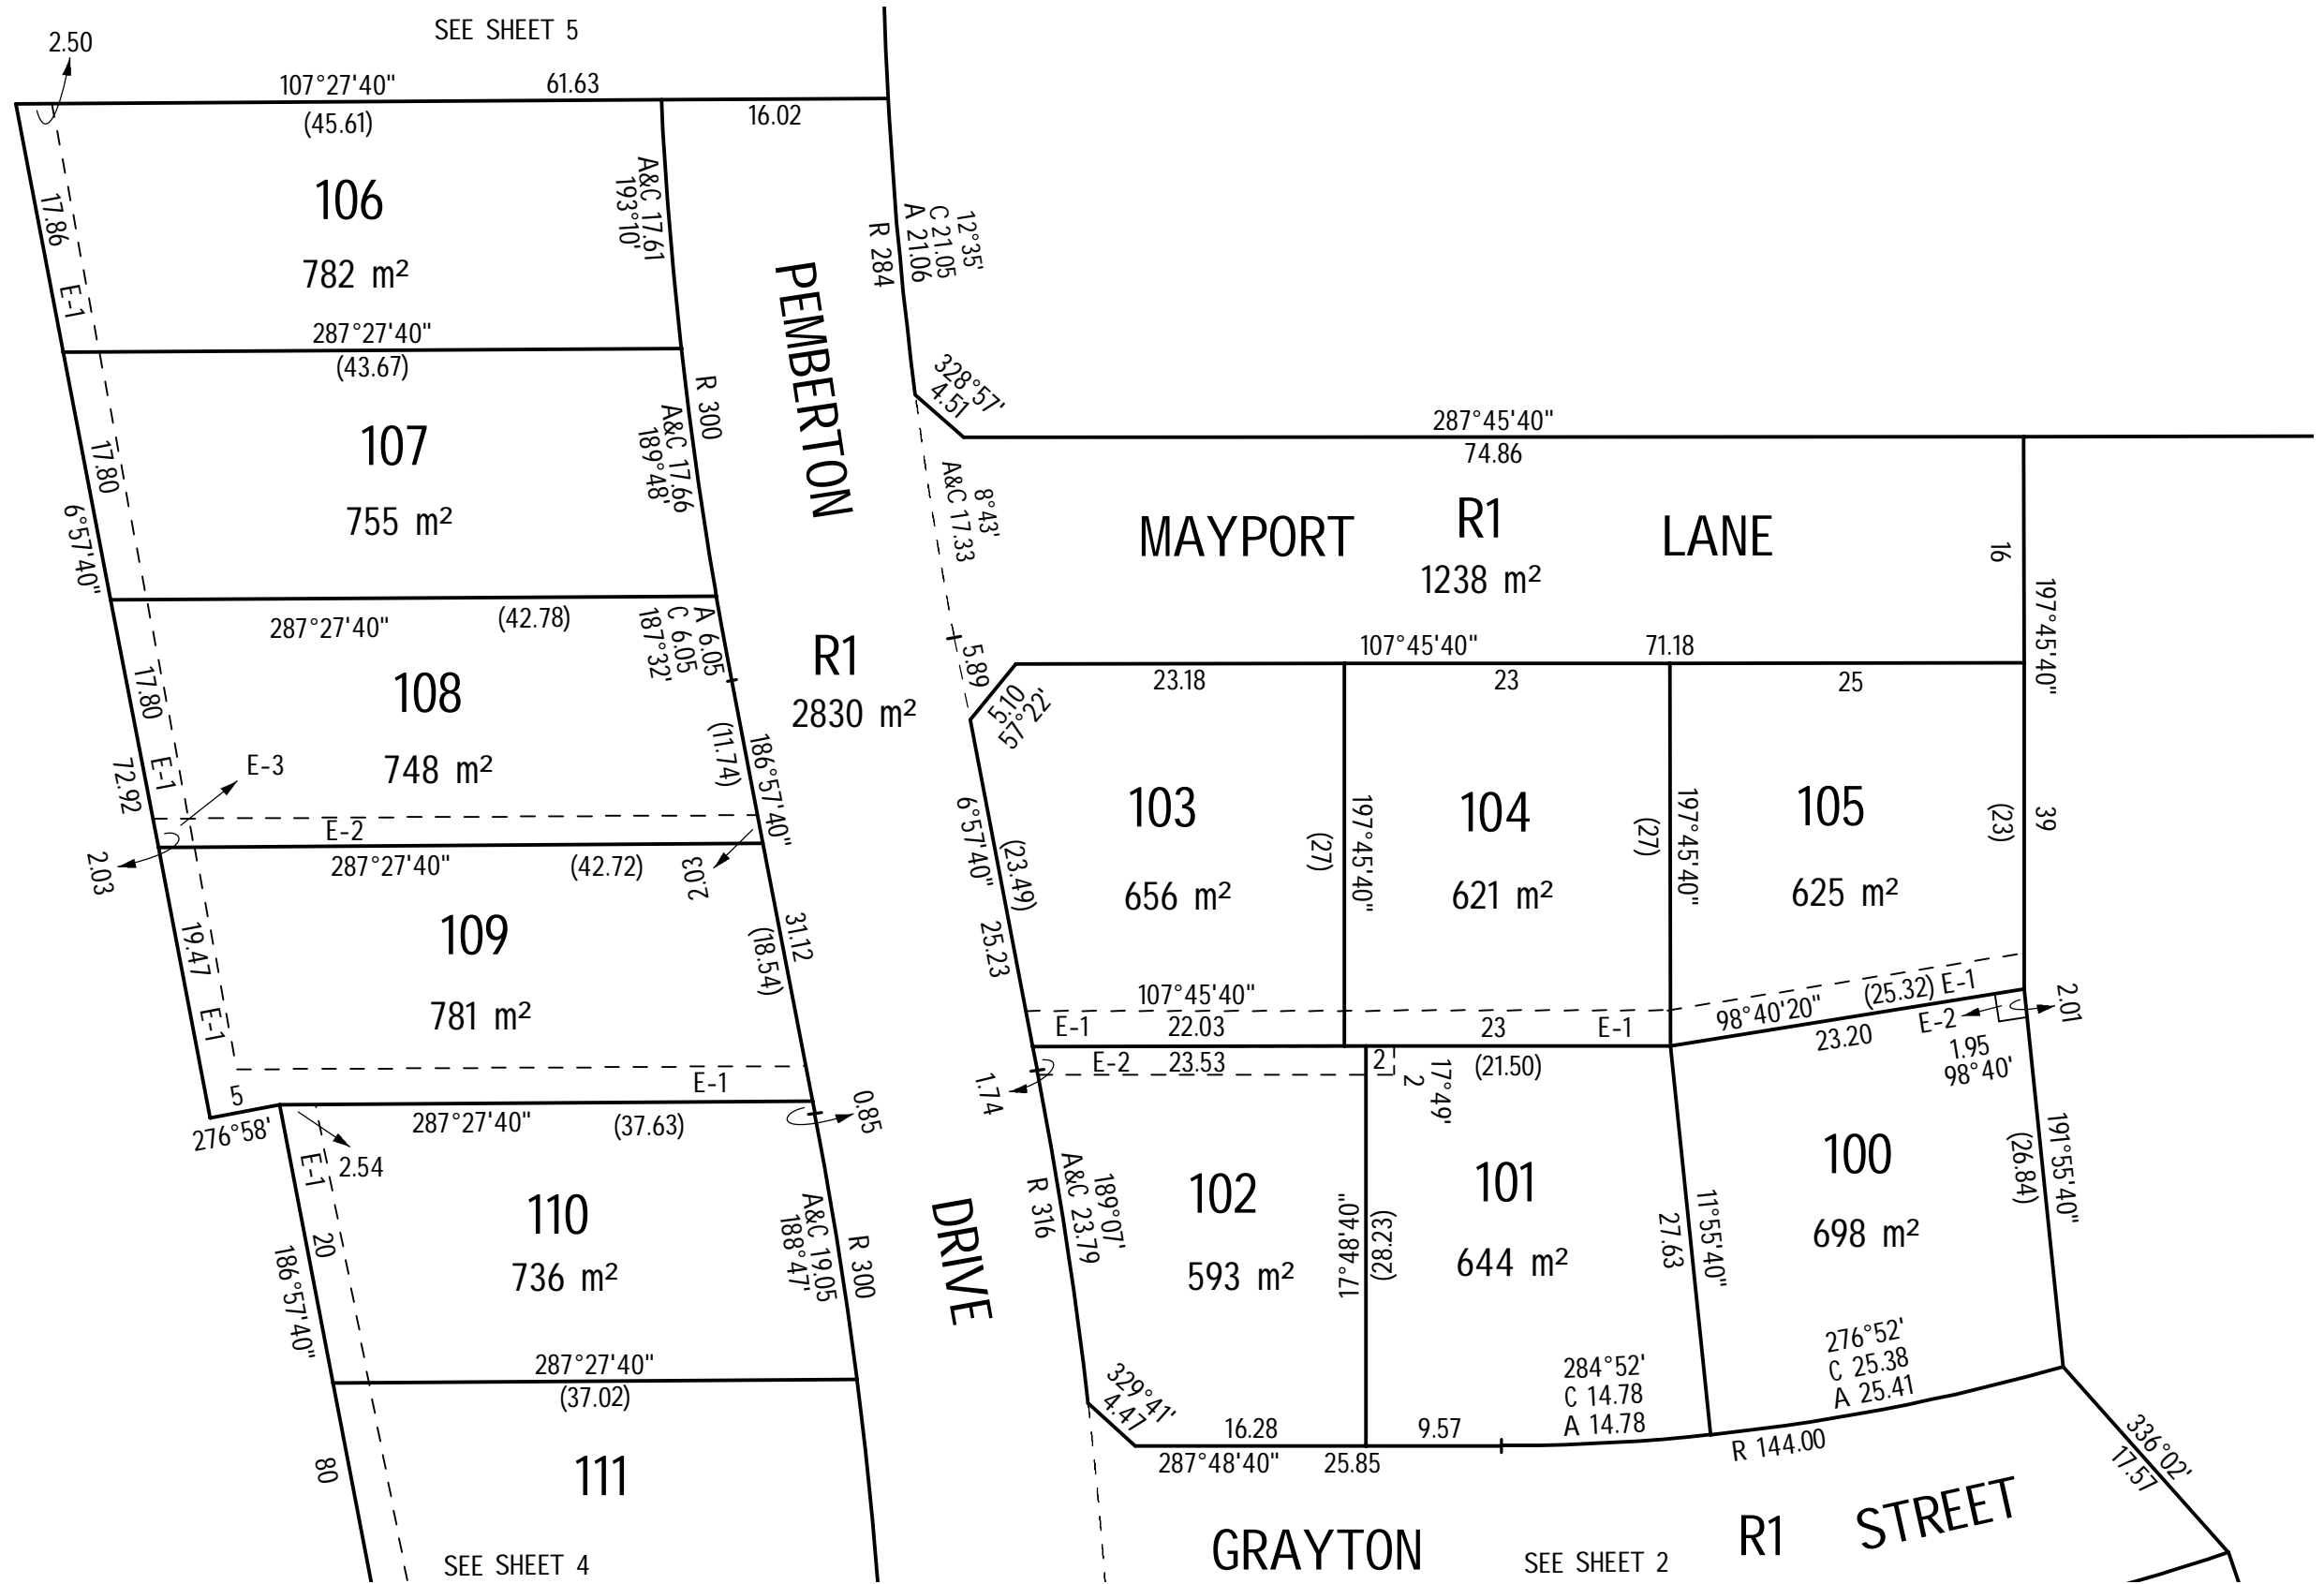

188 Breen Street
Golden Square 3555
Phone 03 544 18074
Fax 03 544 43608
info@haddenfarren.com.au

ORIGINAL
SHEET SCALE
SIZE A3 1:500

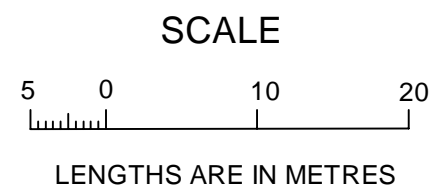

LICENSED SURVEYOR (PRINT) PETER J. FARREN
SIGNATURE DIGITALLY SIGNED DATE
REF 805 VERSION 01

SHEET 3

DATE / /


COUNCIL DELEGATE SIGNATURE

PLAN OF SUBDIVISION


Stage No. /

Plan Number

PS720005A

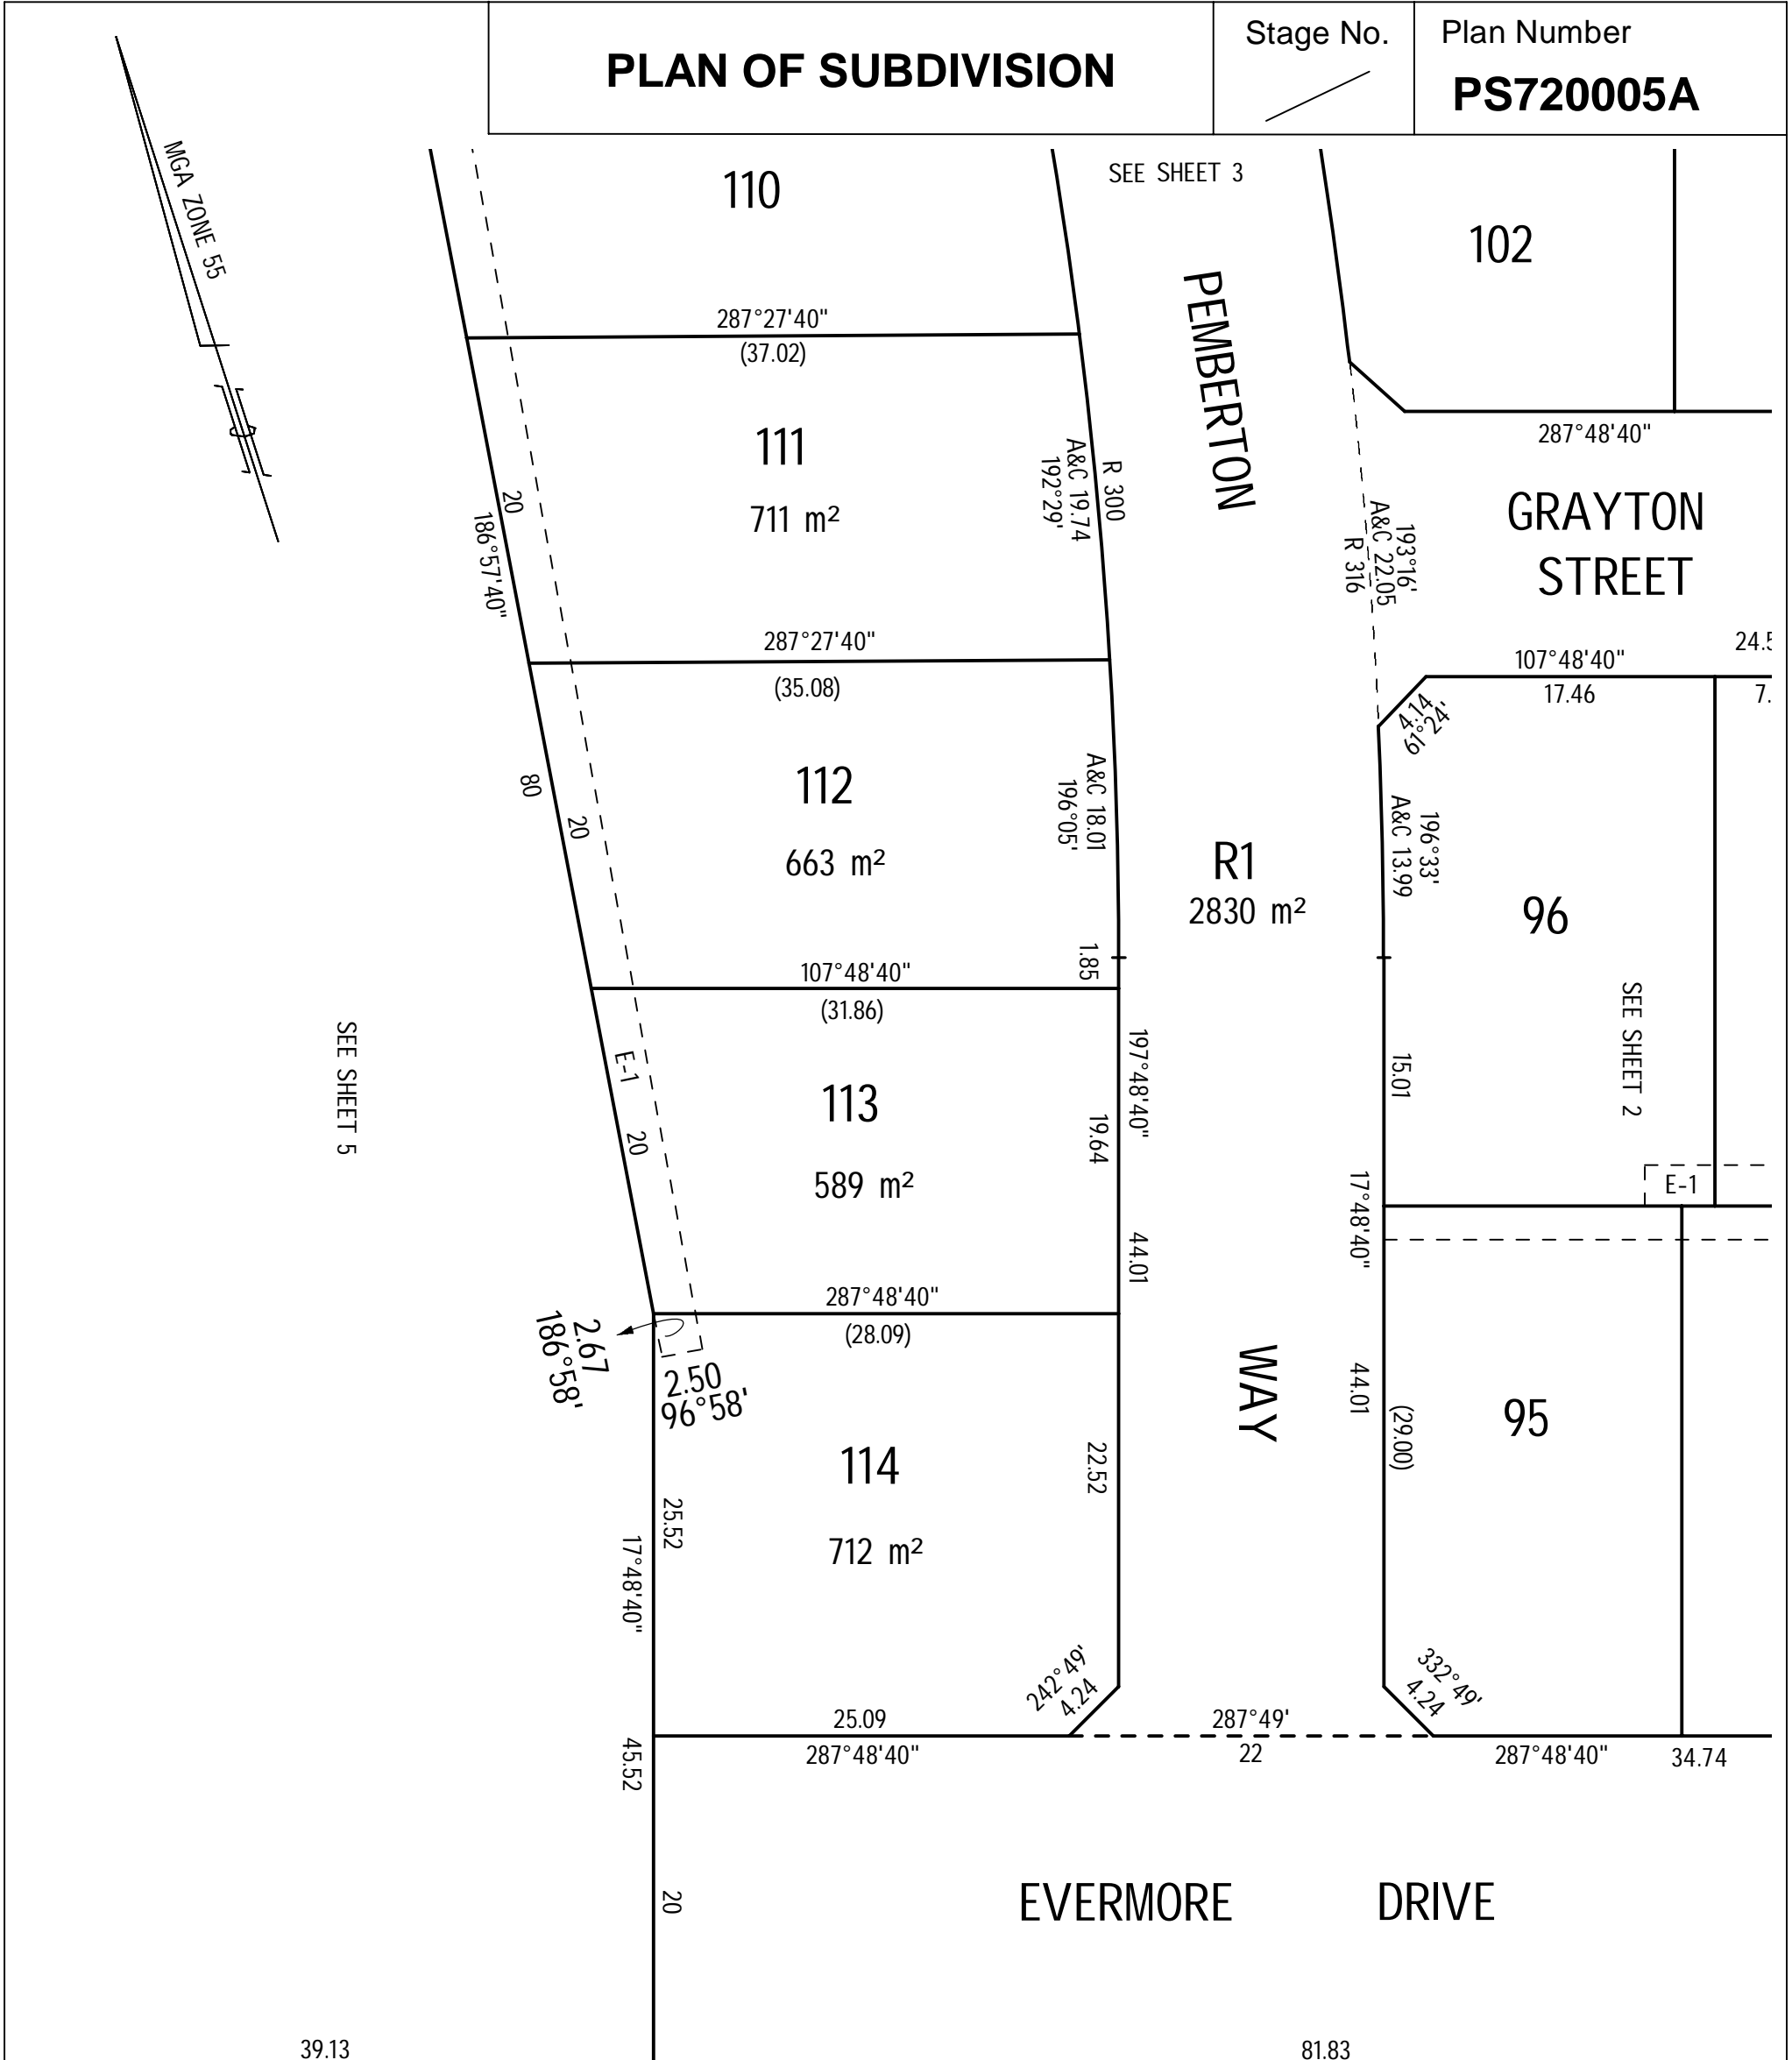


HADDEN FARREN
 LAND SURVEYORS
 188 Breen Street
 Golden Square 3555
 Phone 03 544 18074
 Fax 03 544 43608
 info@haddenfarren.com.au

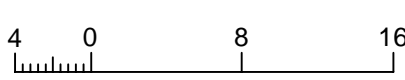ORIGINAL SHEET SIZE: A3
 SCALE: 1:400
 LENGTHS ARE IN METRES


LICENSED SURVEYOR (PRINT): ROBERT J. SIGNORINI
 SIGNATURE: _____
 DIGITALLY SIGNED: _____
 DATE: _____
 REF 805
 VERSION 01


SHEET 4
 DATE: / /
 COUNCIL DELEGATE SIGNATURE: _____

PLAN OF SUBDIVISION

Stage No.


Plan Number

PS720005A

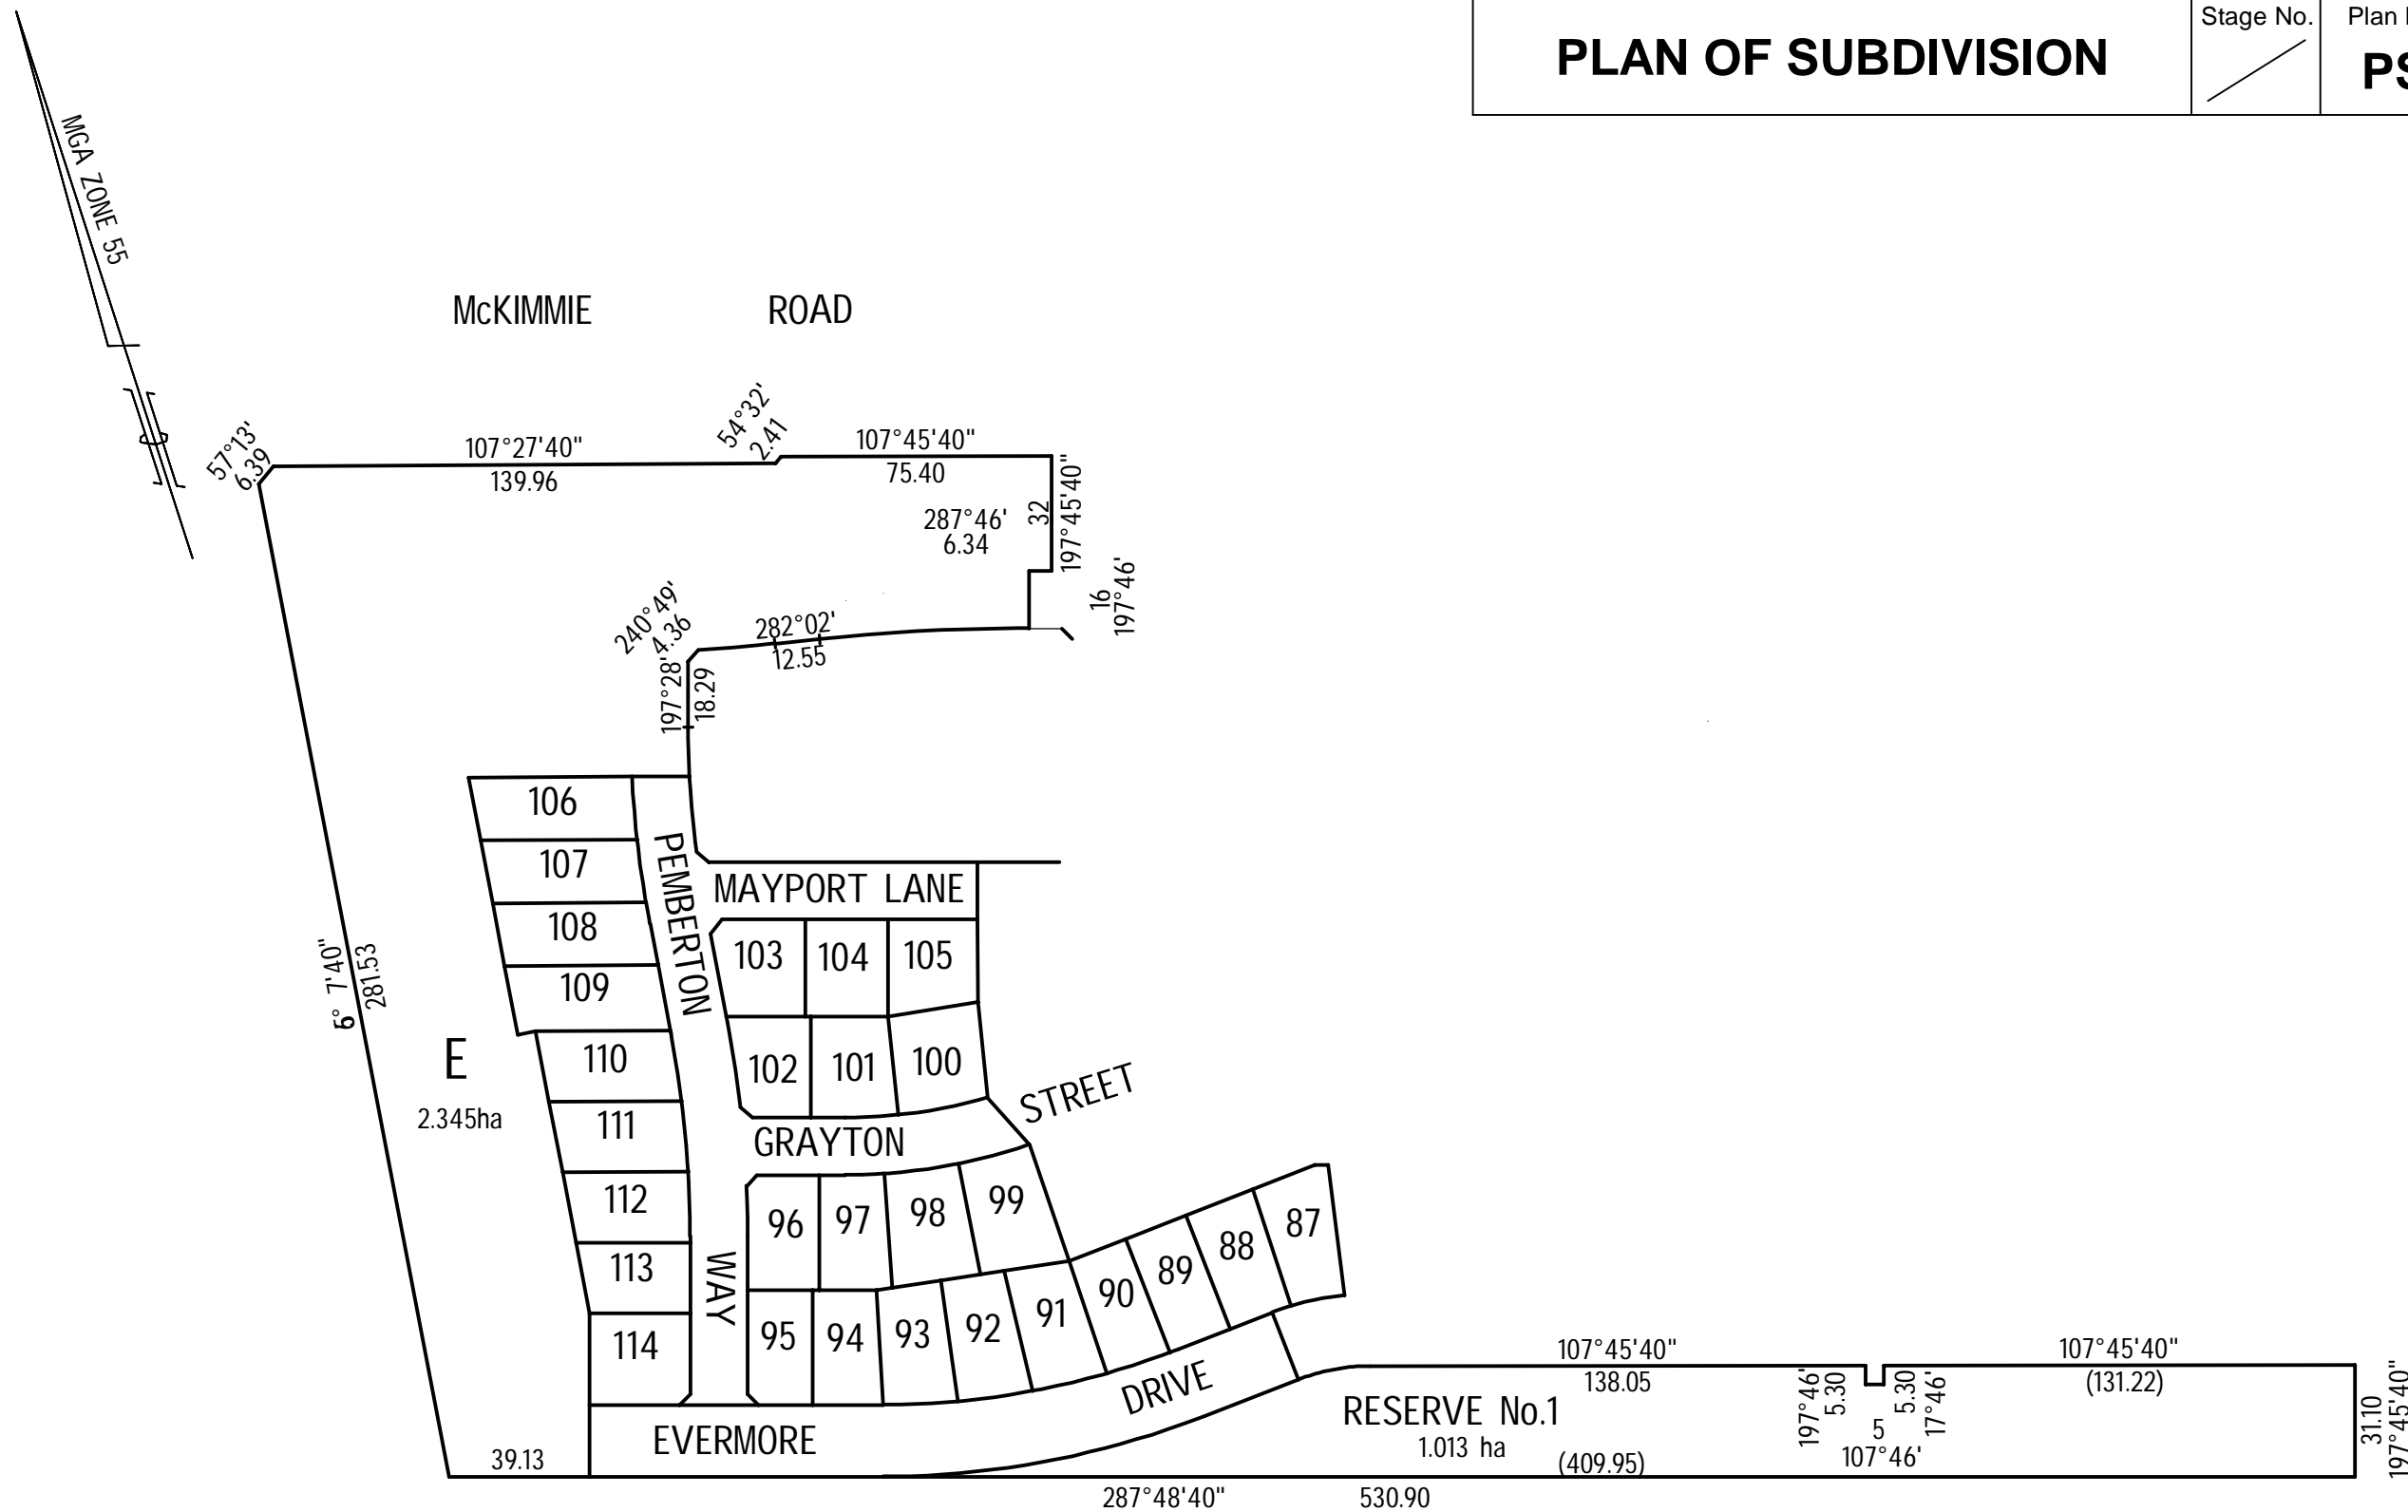

188 Breen Street
 Golden Square 3555
 Phone 03 544 18074
 Fax 03 544 43608
 info@haddenfarren.com.au

ORIGINAL
 SHEET SIZE A3
 SCALE 1:2000

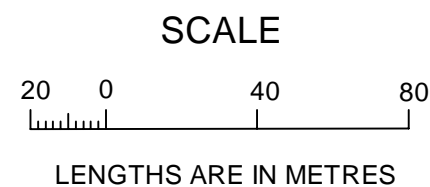

LICENSED SURVEYOR (PRINT) PETER J. FARREN
 SIGNATURE _____ DIGITALLY SIGNED _____ DATE _____
 REF 805 VERSION 01

SHEET 5

DATE / /

COUNCIL DELEGATE SIGNATURE