


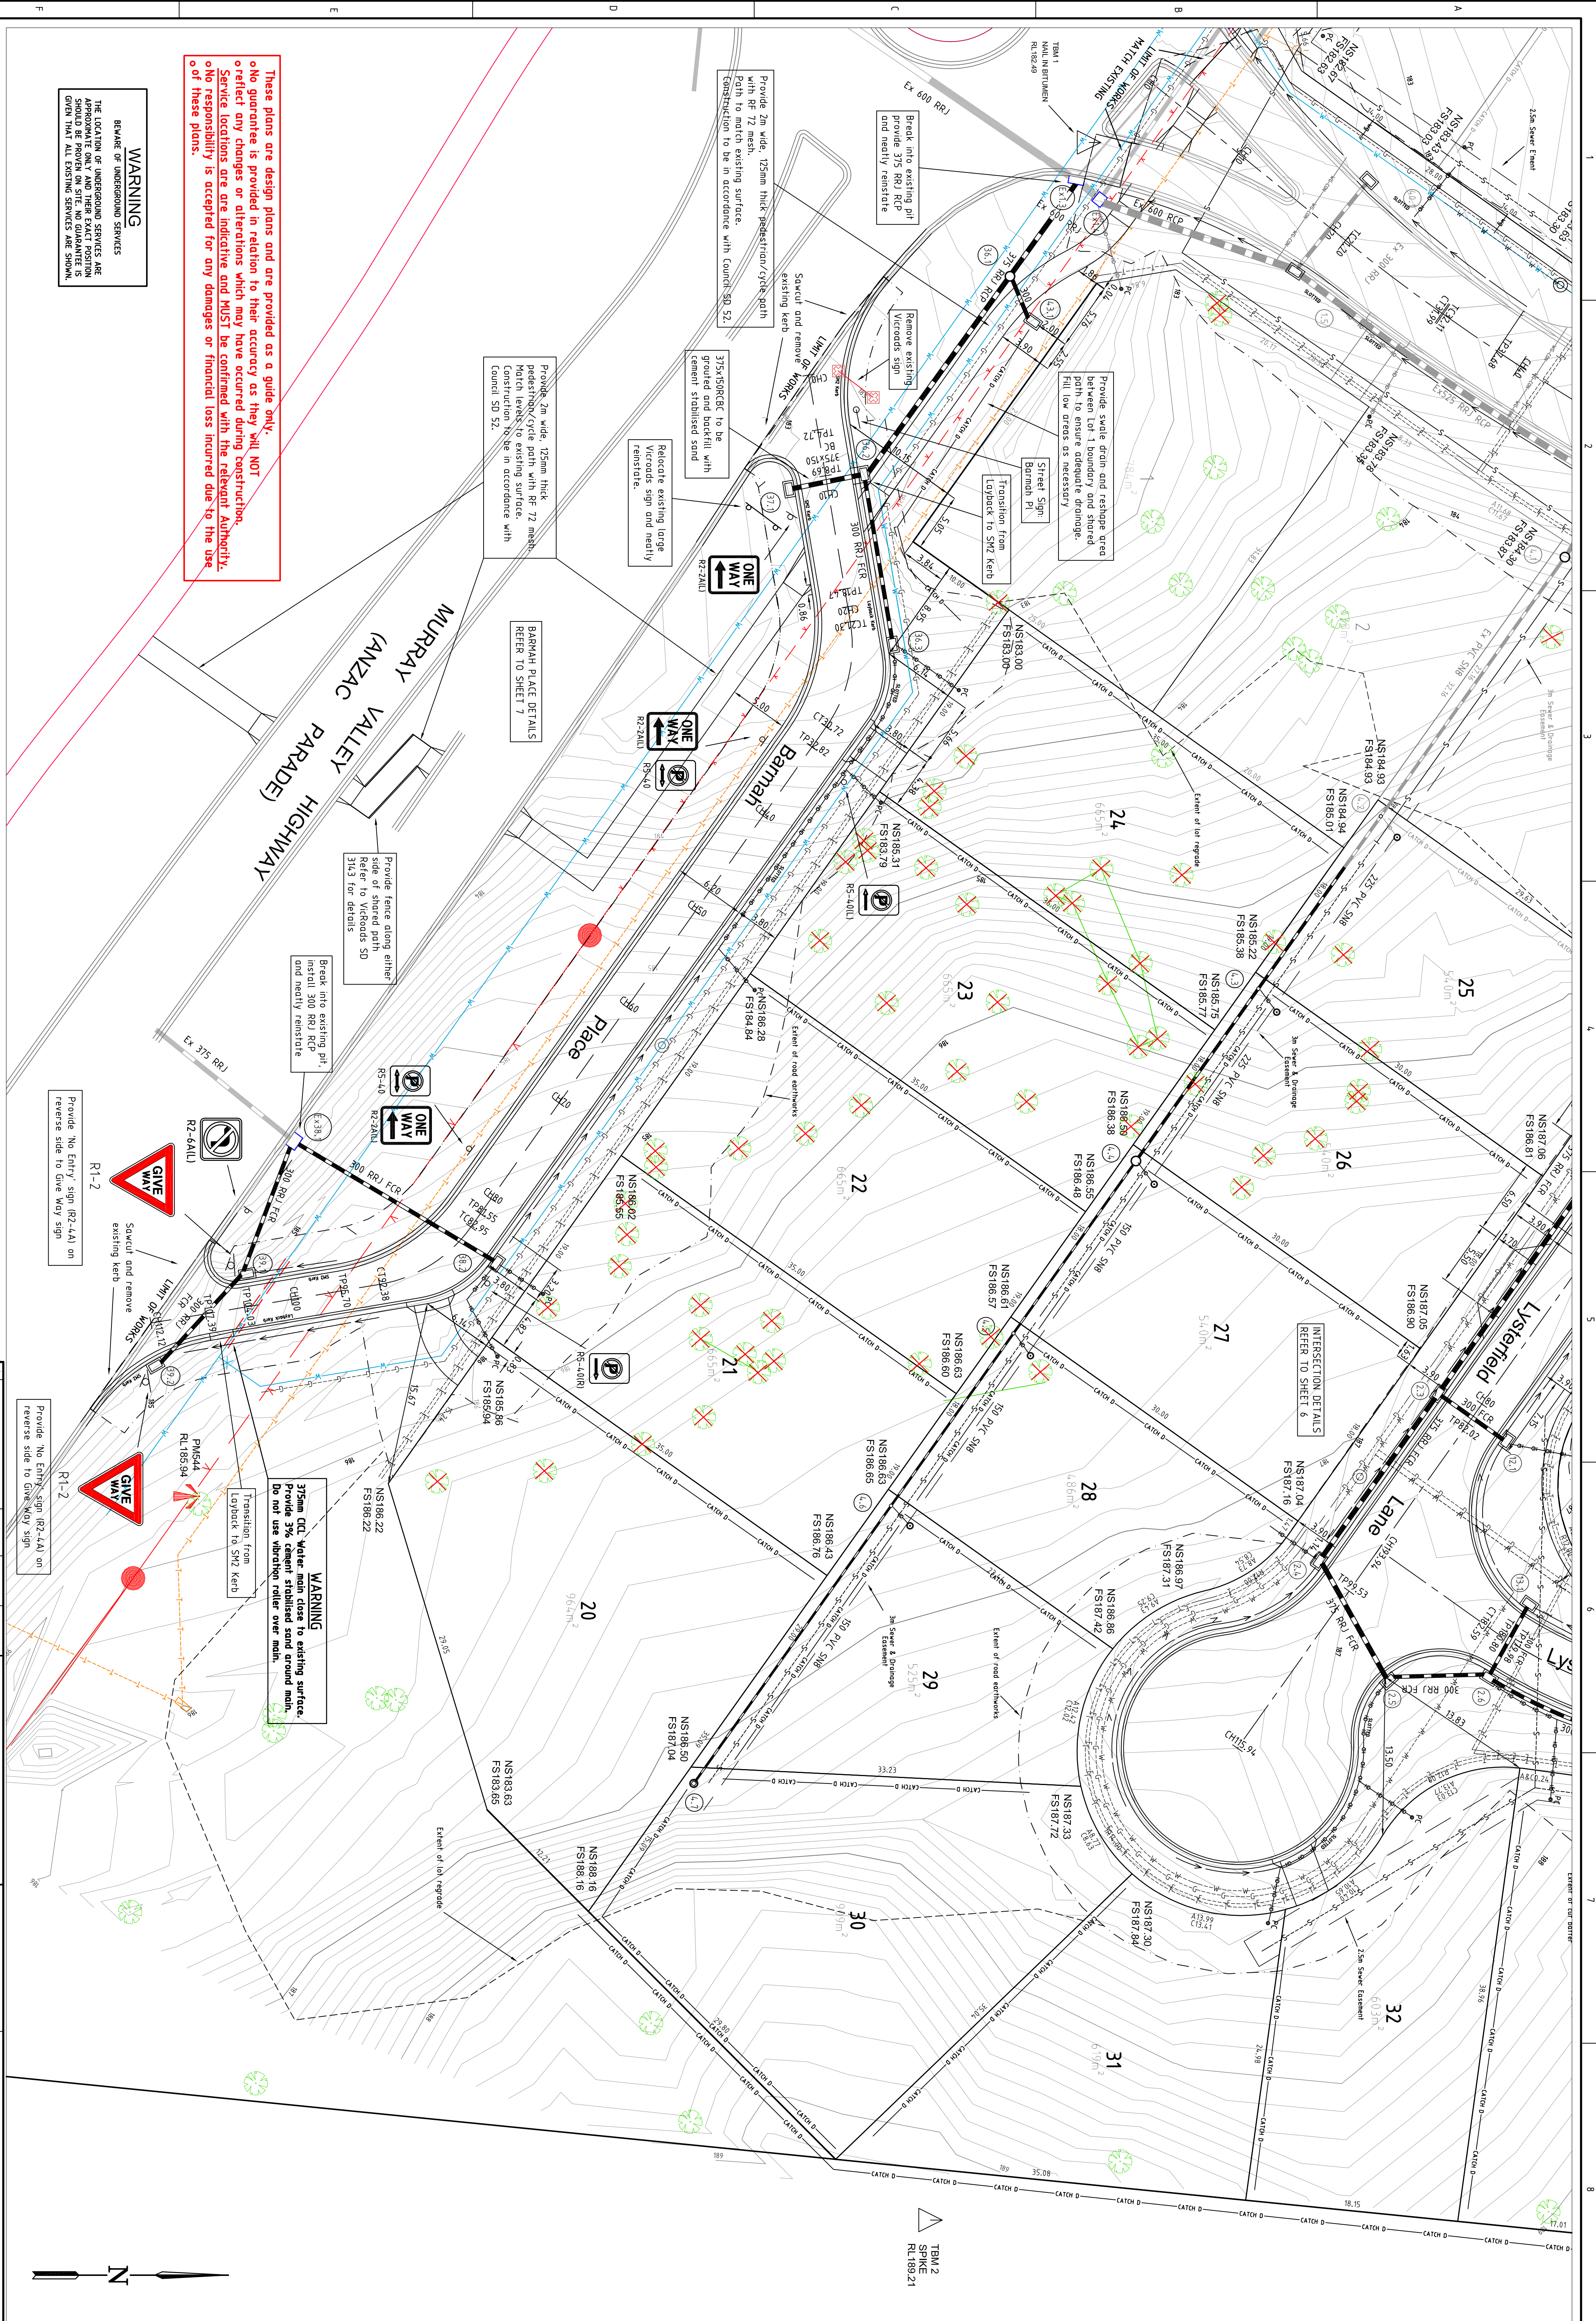


These plans are design plans and are provided as a guide only.
o No guarantee is provided in relation to their accuracy as they will NOT
o reflect any changes or alterations which may have occurred during construction.
o Service locations are are indicative and MUST be confirmed with the relevant Authority.
o No responsibility is accepted for any damages or financial loss incurred due to the use
o of these plans.

WARNING
BEWARE OF UNDERGROUND SERVICES
THE LOCATION OF UNDERGROUND SERVICES ARE
APPROXIMATE ONLY AND THEIR EXACT POSITION
SHOULD BE PROVEN ON SITE. NO GUARANTEE IS
GIVEN THAT ALL EXISTING SERVICES ARE SHOWN.

PLEASE NOTE THAT CONTOURS
SHOWN ON PLAN INDICATE THE
APPROXIMATE FINISHED SURFACE.

WARNING
375mm CCL Water main close to existing surface.
Provide 3% cement stabilised sand around main.
Do not use vibration troller over main.


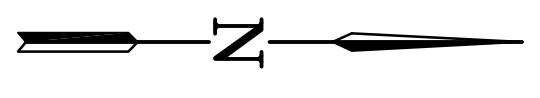

Silly Oak Estate - Stage Three
Layout Plan 2
Version: 3
Sheet: 5 of 13