


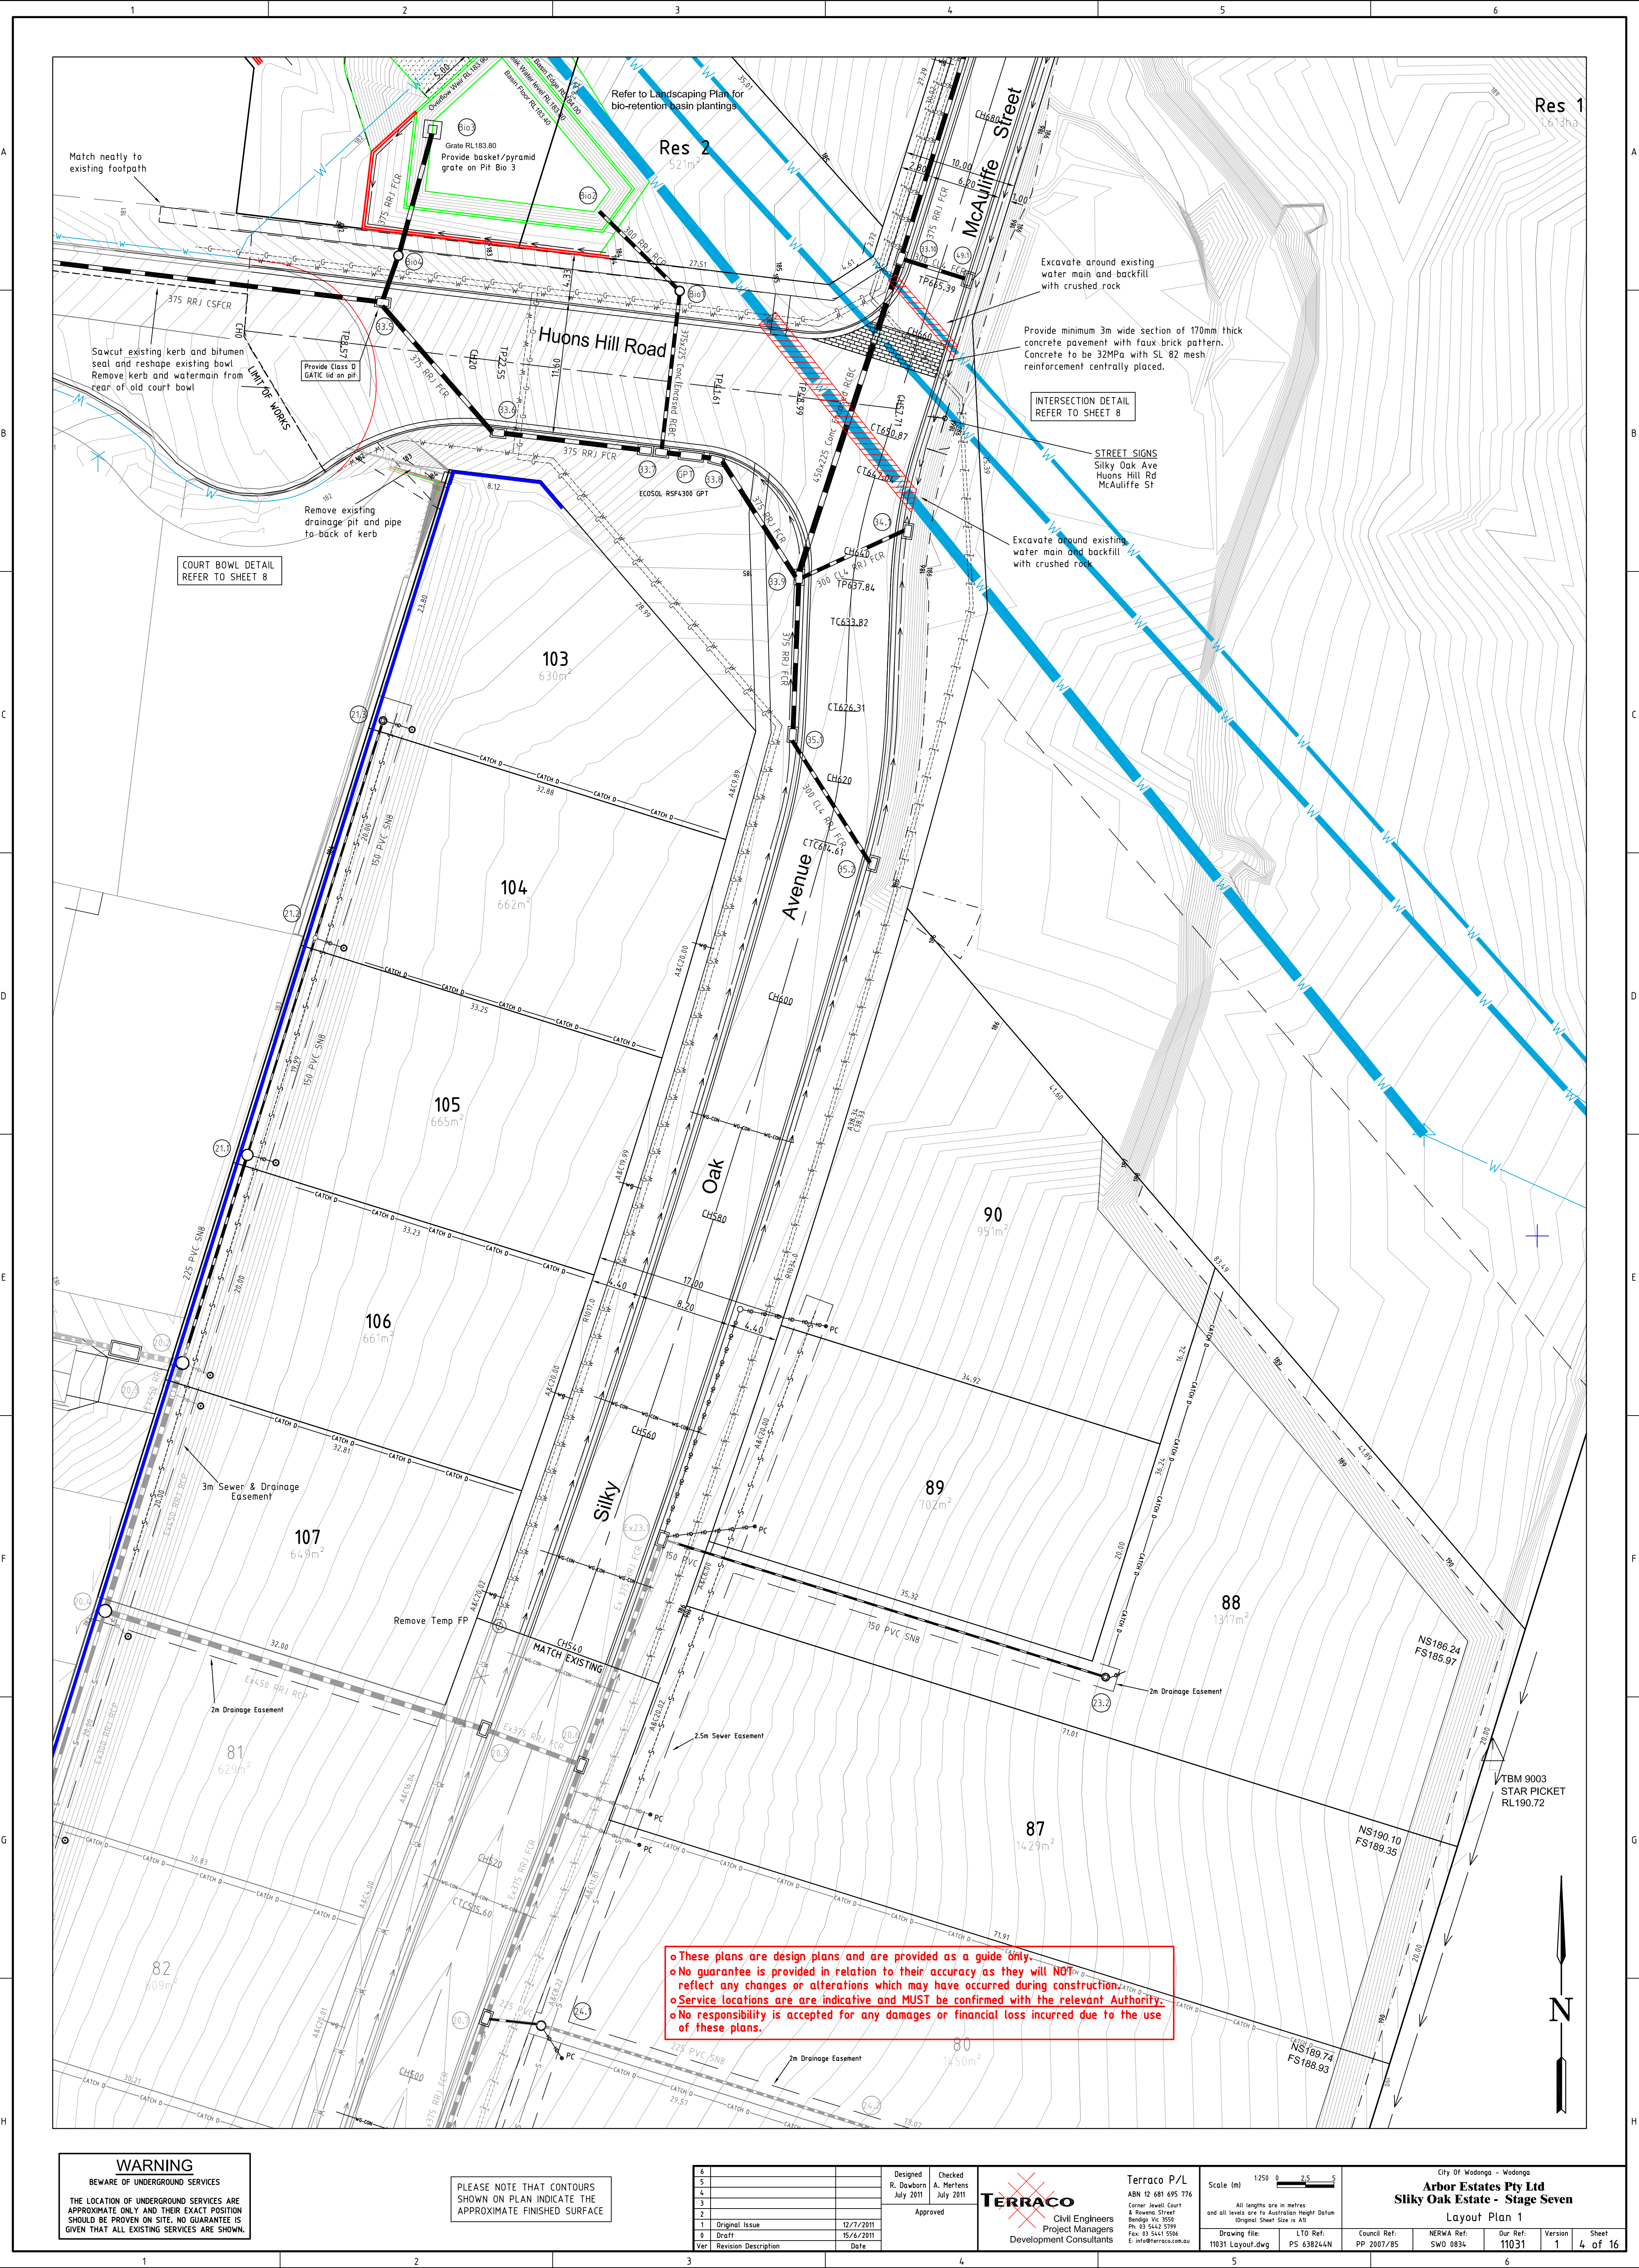

o These plans are design plans and are provided as a guide only.
o No guarantee is provided in relation to their accuracy as they will NOT reflect any changes or alterations which may have occurred during construction.
o Service locations are are indicative and MUST be confirmed with the relevant Authority.
o No responsibility is accepted for any damages or financial loss incurred due to the use of these plans.

WARNING

BWARE OF UNDERGROUND SERVICES

THE LOCATION OF UNDERGROUND SERVICES ARE APPROXIMATE ONLY AND THEIR EXACT POSITION SHOULD BE PROVEN ON SITE. NO GUARANTEE IS GIVEN THAT ALL EXISTING SERVICES ARE SHOWN.

PLEASE NOTE THAT CONTOURS SHOWN ON PLAN INDICATE THE APPROXIMATE FINISHED SURFACE

6		Designed	R. Davern	Checked	A. Mertens
5			July 2011		July 2011
4					
3					
2					
1	Original Issue	12/7/2011			
0	Draft	15/6/2011			
Ver	Revision Description	Date			


Approved

TERRACO
Civil Engineers
Project Managers
Development Consultants

Terraco P/L
ABN 12 681 695 776
Corner Jewell Court
& Bowers Street
Bendigo VIC 3550
Ph: 03 5442 5599
Fax: 03 5441 5556
E: info@terraco.com.au

Scale (m) 1:250 0 2.5 5
All lengths are in metres
and all levels are to Australian Height Datum
(Original Sheet Size is A1)
Drawing file: LTO Ref: PS 638244N
11031 Layout.dwg

City Of Wodonga - Wodonga
Arbor Estates Pty Ltd
Silky Oak Estate - Stage Seven
Layout Plan 1
Council Ref: PP 2007/85
NERWA Ref: SWO 0834
Our Ref: 11031
Version 1
Sheet 4 of 16

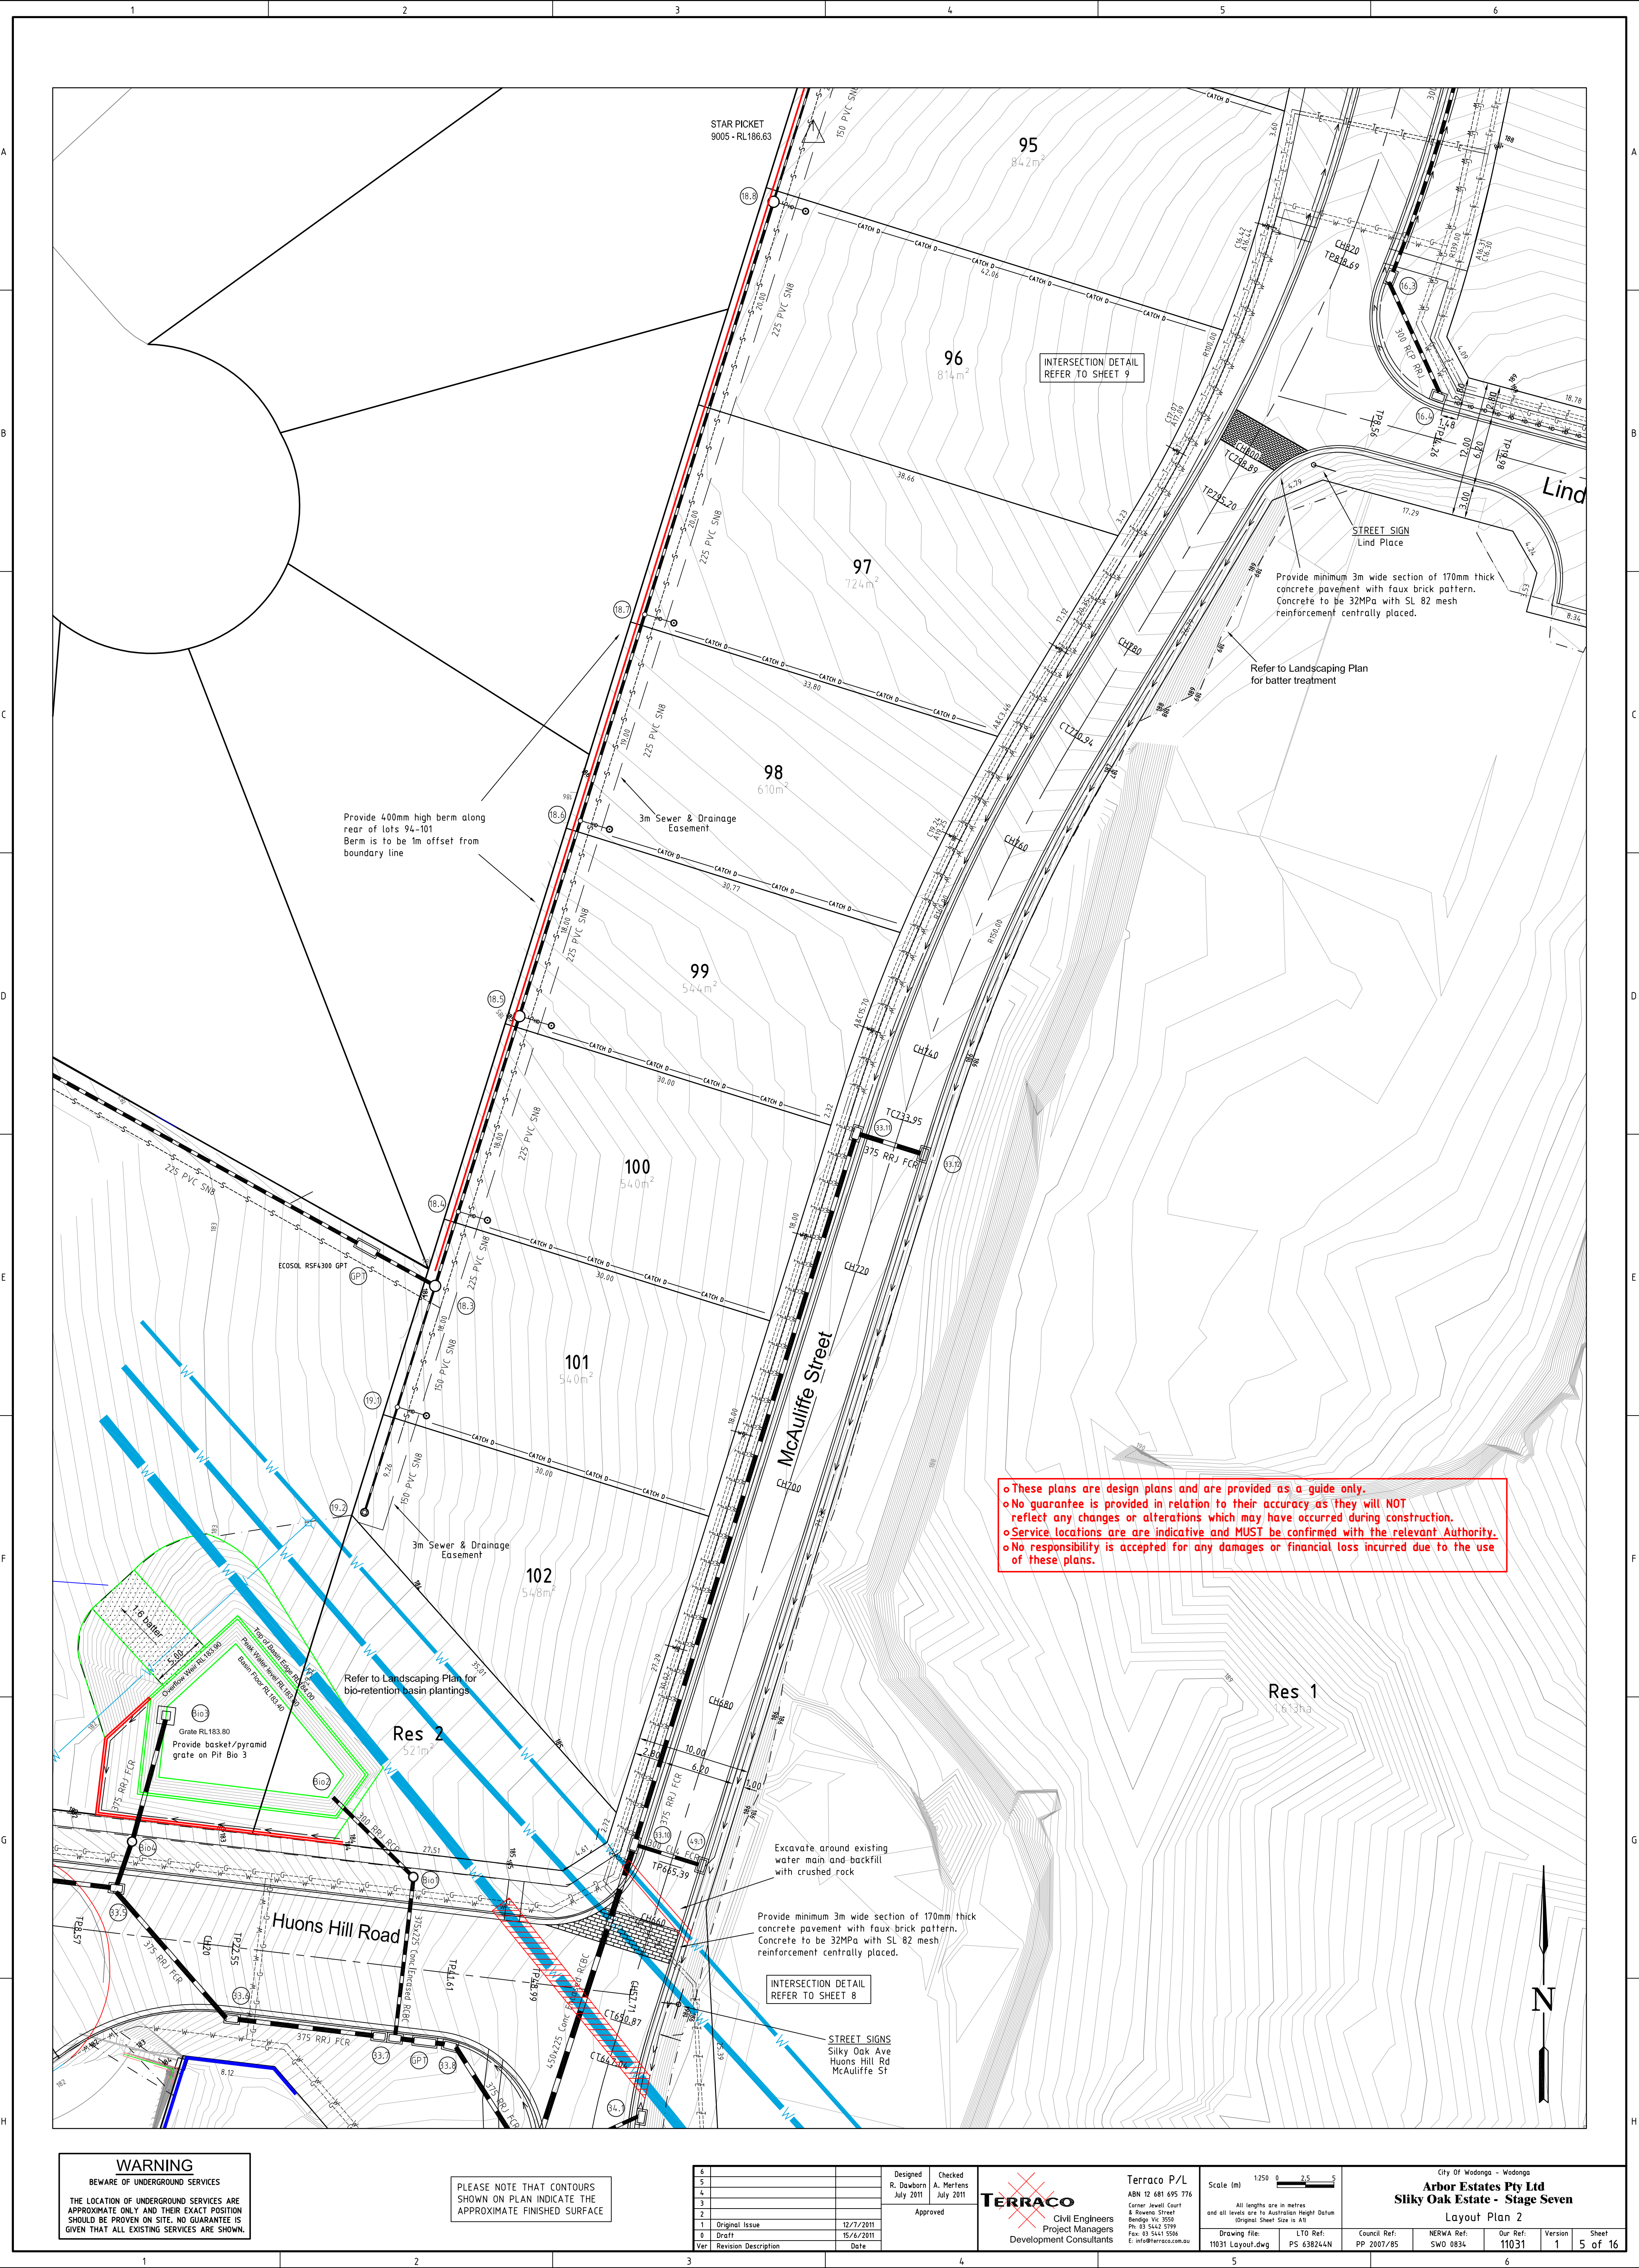

o These plans are design plans and are provided as a guide only.
o No guarantee is provided in relation to their accuracy as they will NOT reflect any changes or alterations which may have occurred during construction.
o Service locations are indicative and MUST be confirmed with the relevant Authority.
o No responsibility is accepted for any damages or financial loss incurred due to the use of these plans.

WARNING
BEWARE OF UNDERGROUND SERVICES
THE LOCATION OF UNDERGROUND SERVICES ARE APPROXIMATE ONLY AND THEIR EXACT POSITION SHOULD BE PROVEN ON SITE. NO GUARANTEE IS GIVEN THAT ALL EXISTING SERVICES ARE SHOWN.

PLEASE NOTE THAT CONTOURS SHOWN ON PLAN INDICATE THE APPROXIMATE FINISHED SURFACE

6		Designed	R. Dawborn	Checked	A. Mertens
5			July 2011		July 2011
4					
3					
2					
1	Original Issue	12/7/2011			
0	Draft	15/6/2011			
Ver	Revision Description	Date			


Approved
A. Mertens
July 2011

TERRACO
Civil Engineers
Project Managers
Development Consultants

Terraco P/L
ABN 12 681 695 776
Corner Jewell Court
& Bowers Street
Bendigo Vic 3550
Ph: 03 5442 5199
Fax: 03 5441 5566
E: info@terraco.com.au

Scale (m) 1:250 0 2.5 5
All lengths are in metres
and all levels are to Australian Height Datum
(Original Sheet Size is A1)
Drawing file: 11031 Layout.dwg LTO Ref: PS 638244N
Council Ref: PP 2007/85
NERWA Ref: SWO 0834
Our Ref: 11031
Version 1
Sheet 5 of 16

City Of Wodonga - Wodonga
Arbor Estates Pty Ltd
Silky Oak Estate - Stage Seven
Layout Plan 2
Council Ref: PP 2007/85
NERWA Ref: SWO 0834
Our Ref: 11031
Version 1
Sheet 5 of 16

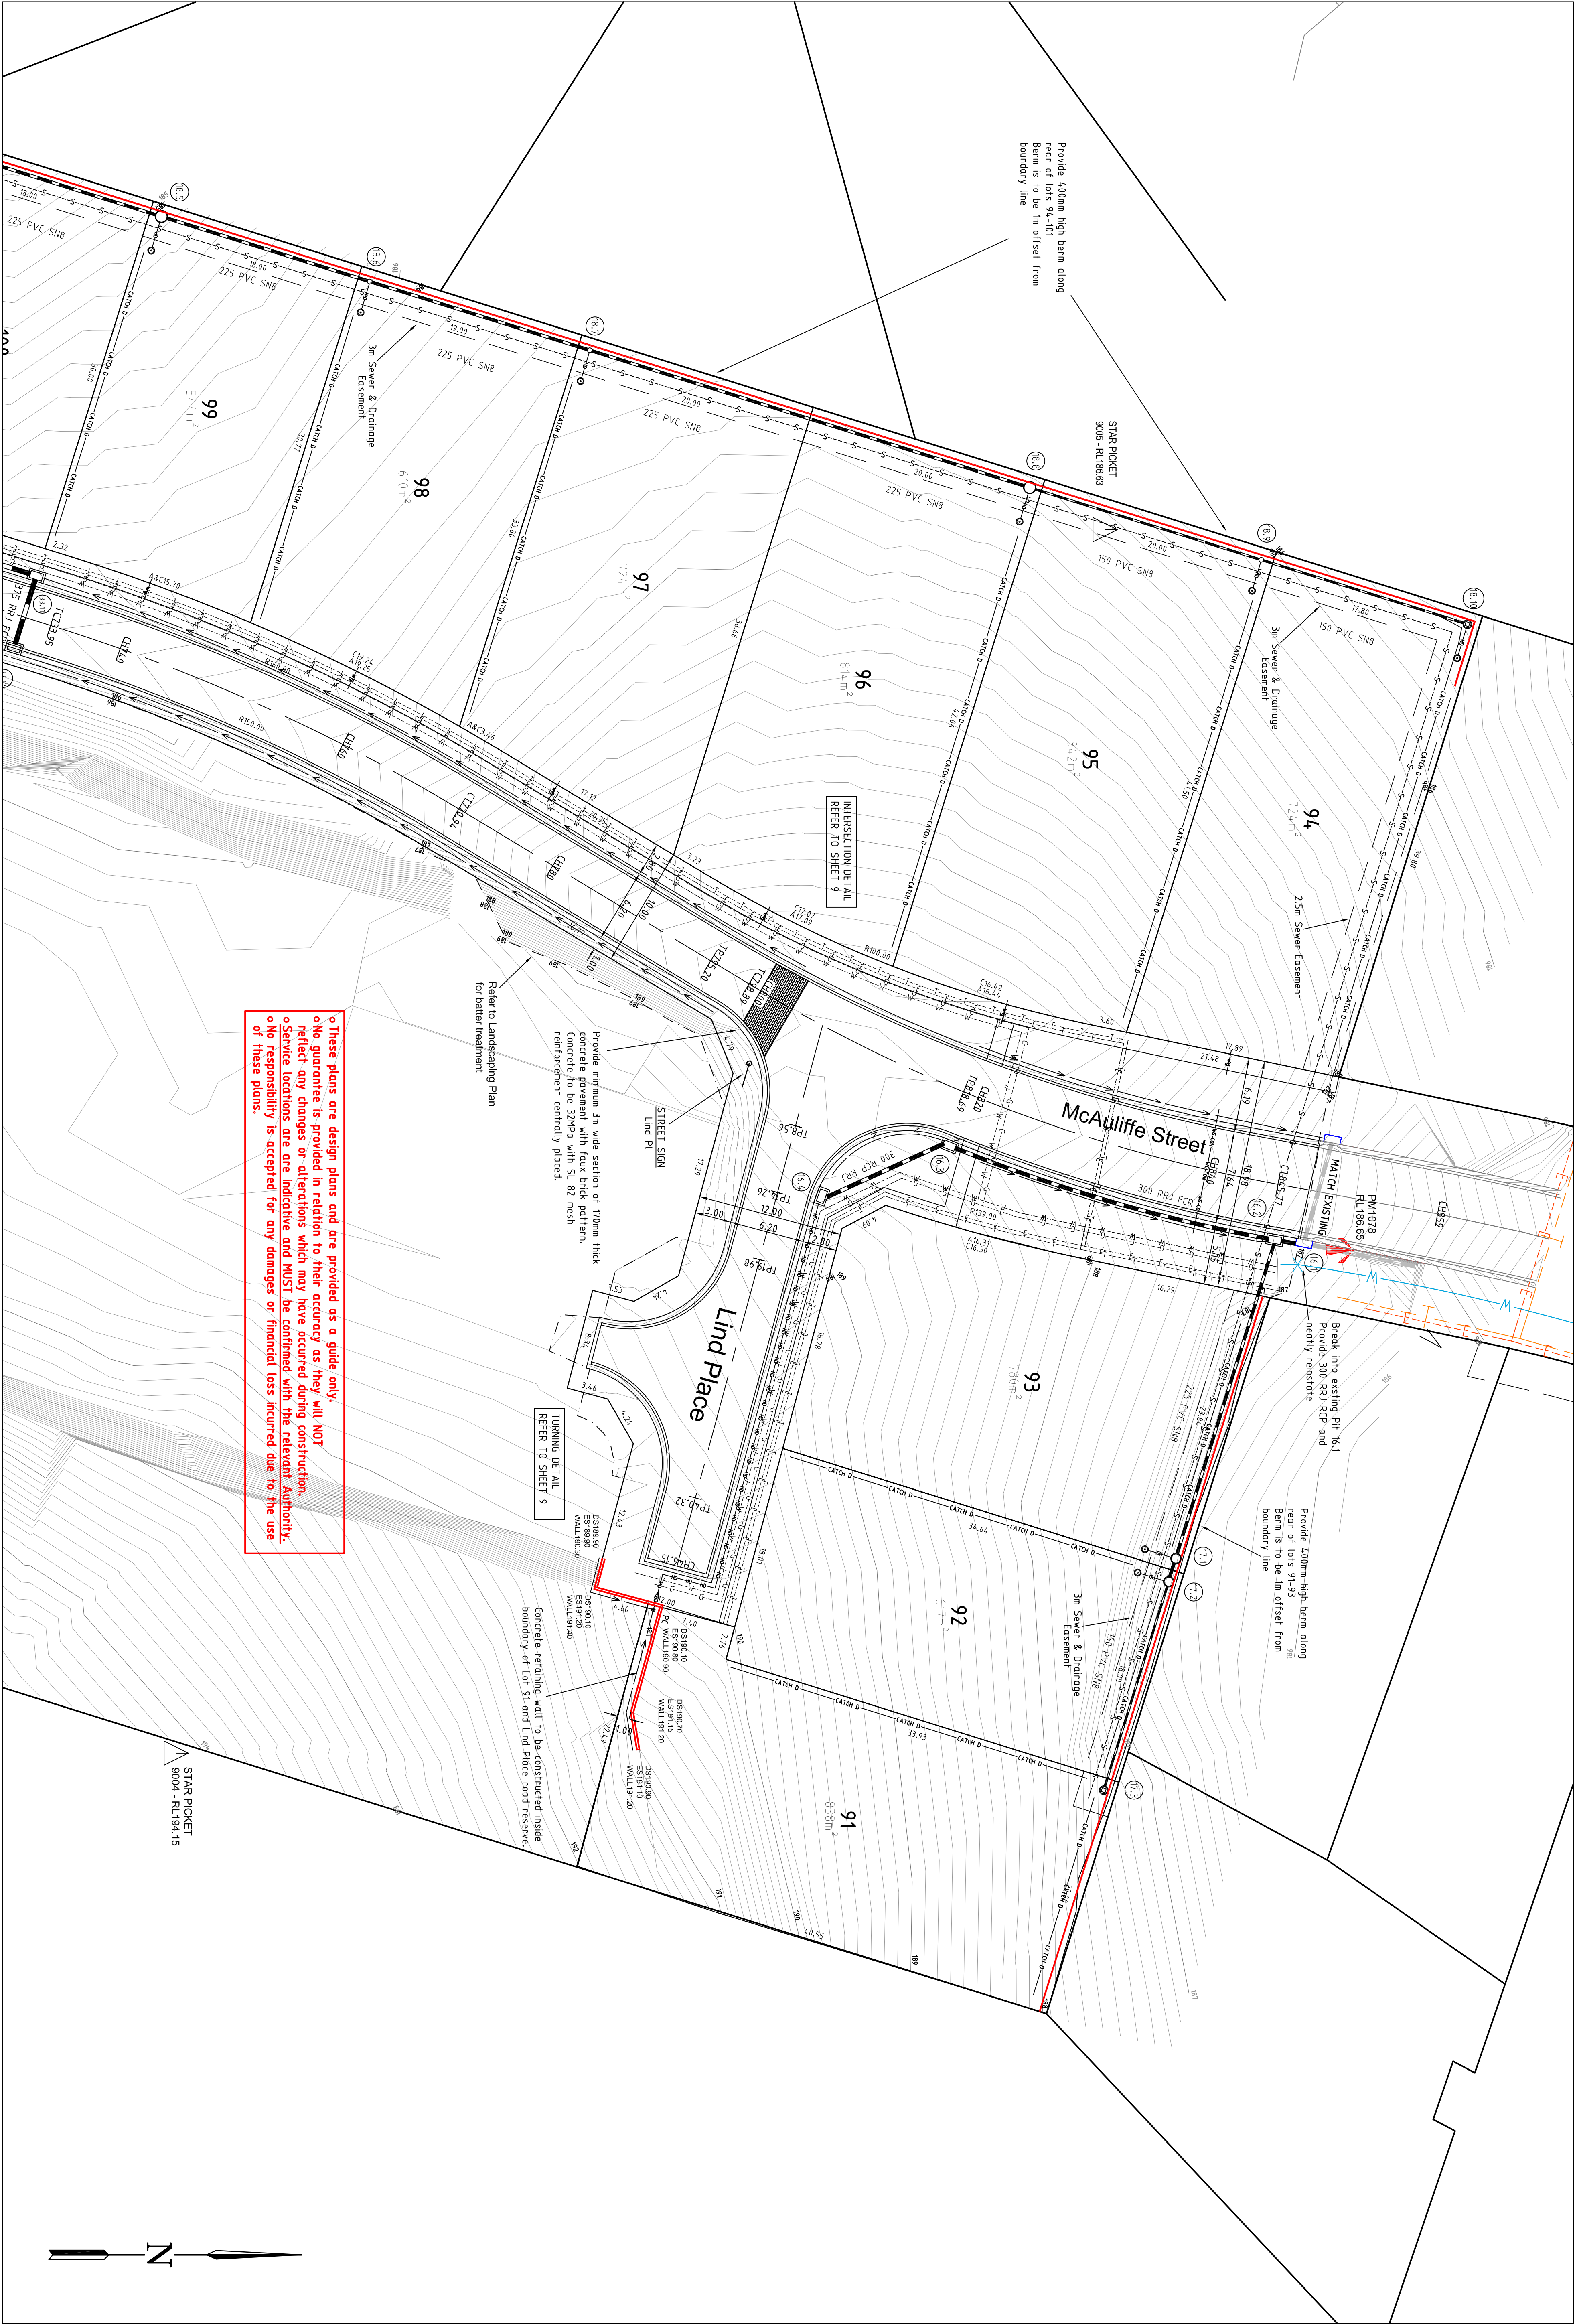

WARNING

BEWARE OF UNDERGROUND SERVICES
THE LOCATION OF UNDERGROUND SERVICES ARE
APPROXIMATE ONLY AND THEIR EXACT POSITION
SHOULD BE PROVEN ON SITE. NO GUARANTEE IS
GIVEN THAT ALL EXISTING SERVICES ARE SHOWN.

PLEASE NOTE THAT CONTOURS
SHOWN ON PLAN INDICATE THE
APPROXIMATE FINISHED SURFACE

o These plans are design plans and are provided as a guide only.
o No guarantee is provided in relation to their accuracy as they will NOT
reflect any changes or alterations which may have occurred during construction.
o Service locations are are indicative and MUST be confirmed with the relevant Authority.
o No responsibility is accepted for any damages or financial loss incurred due to the use
of these plans.

5	6	7	
---	---	---	---	---	----	----	-----	-----	------	------	